




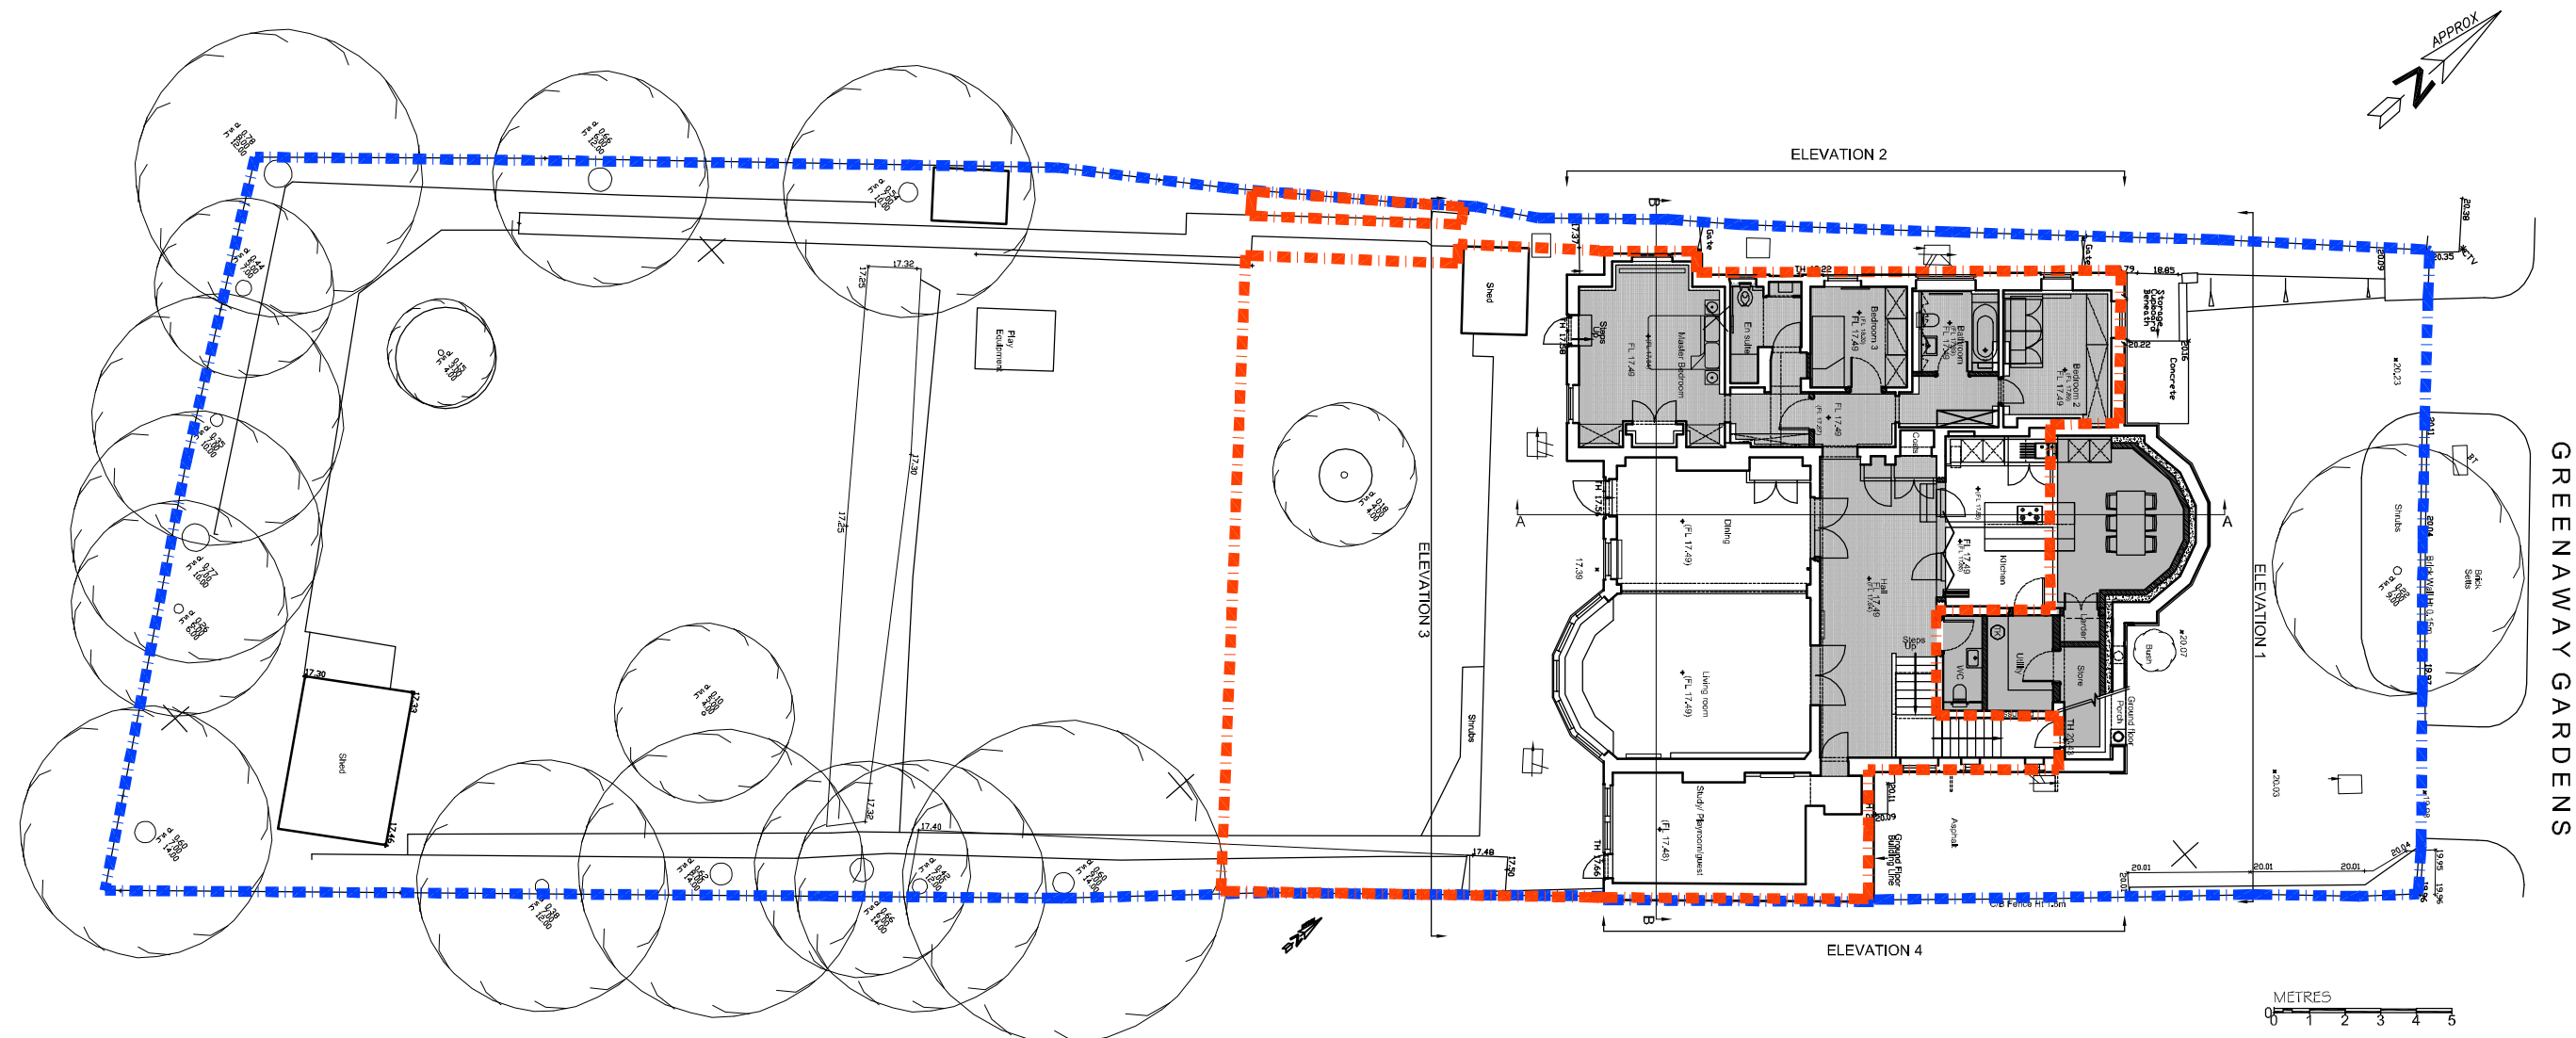


SITE PLAN 1:200

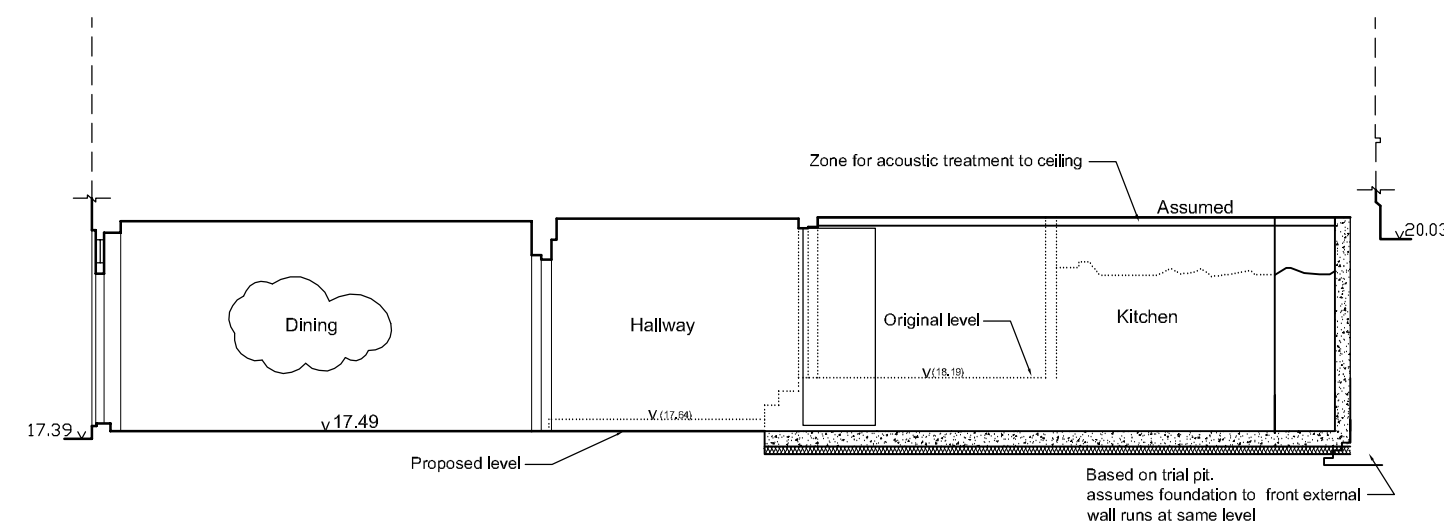

SECTION AA 1:100

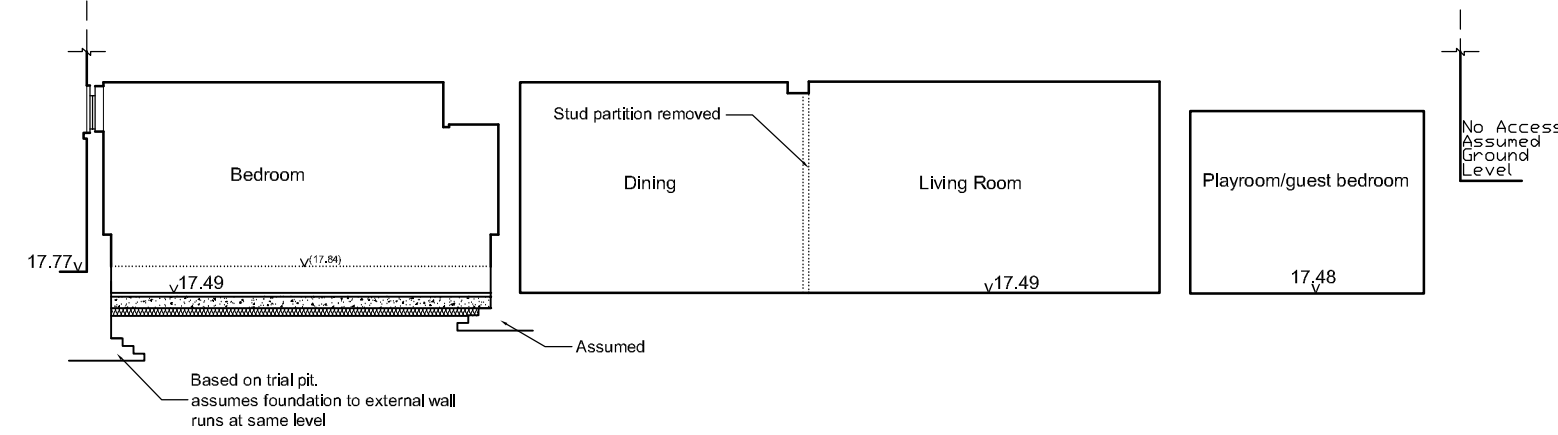

SECTION BB 1:100

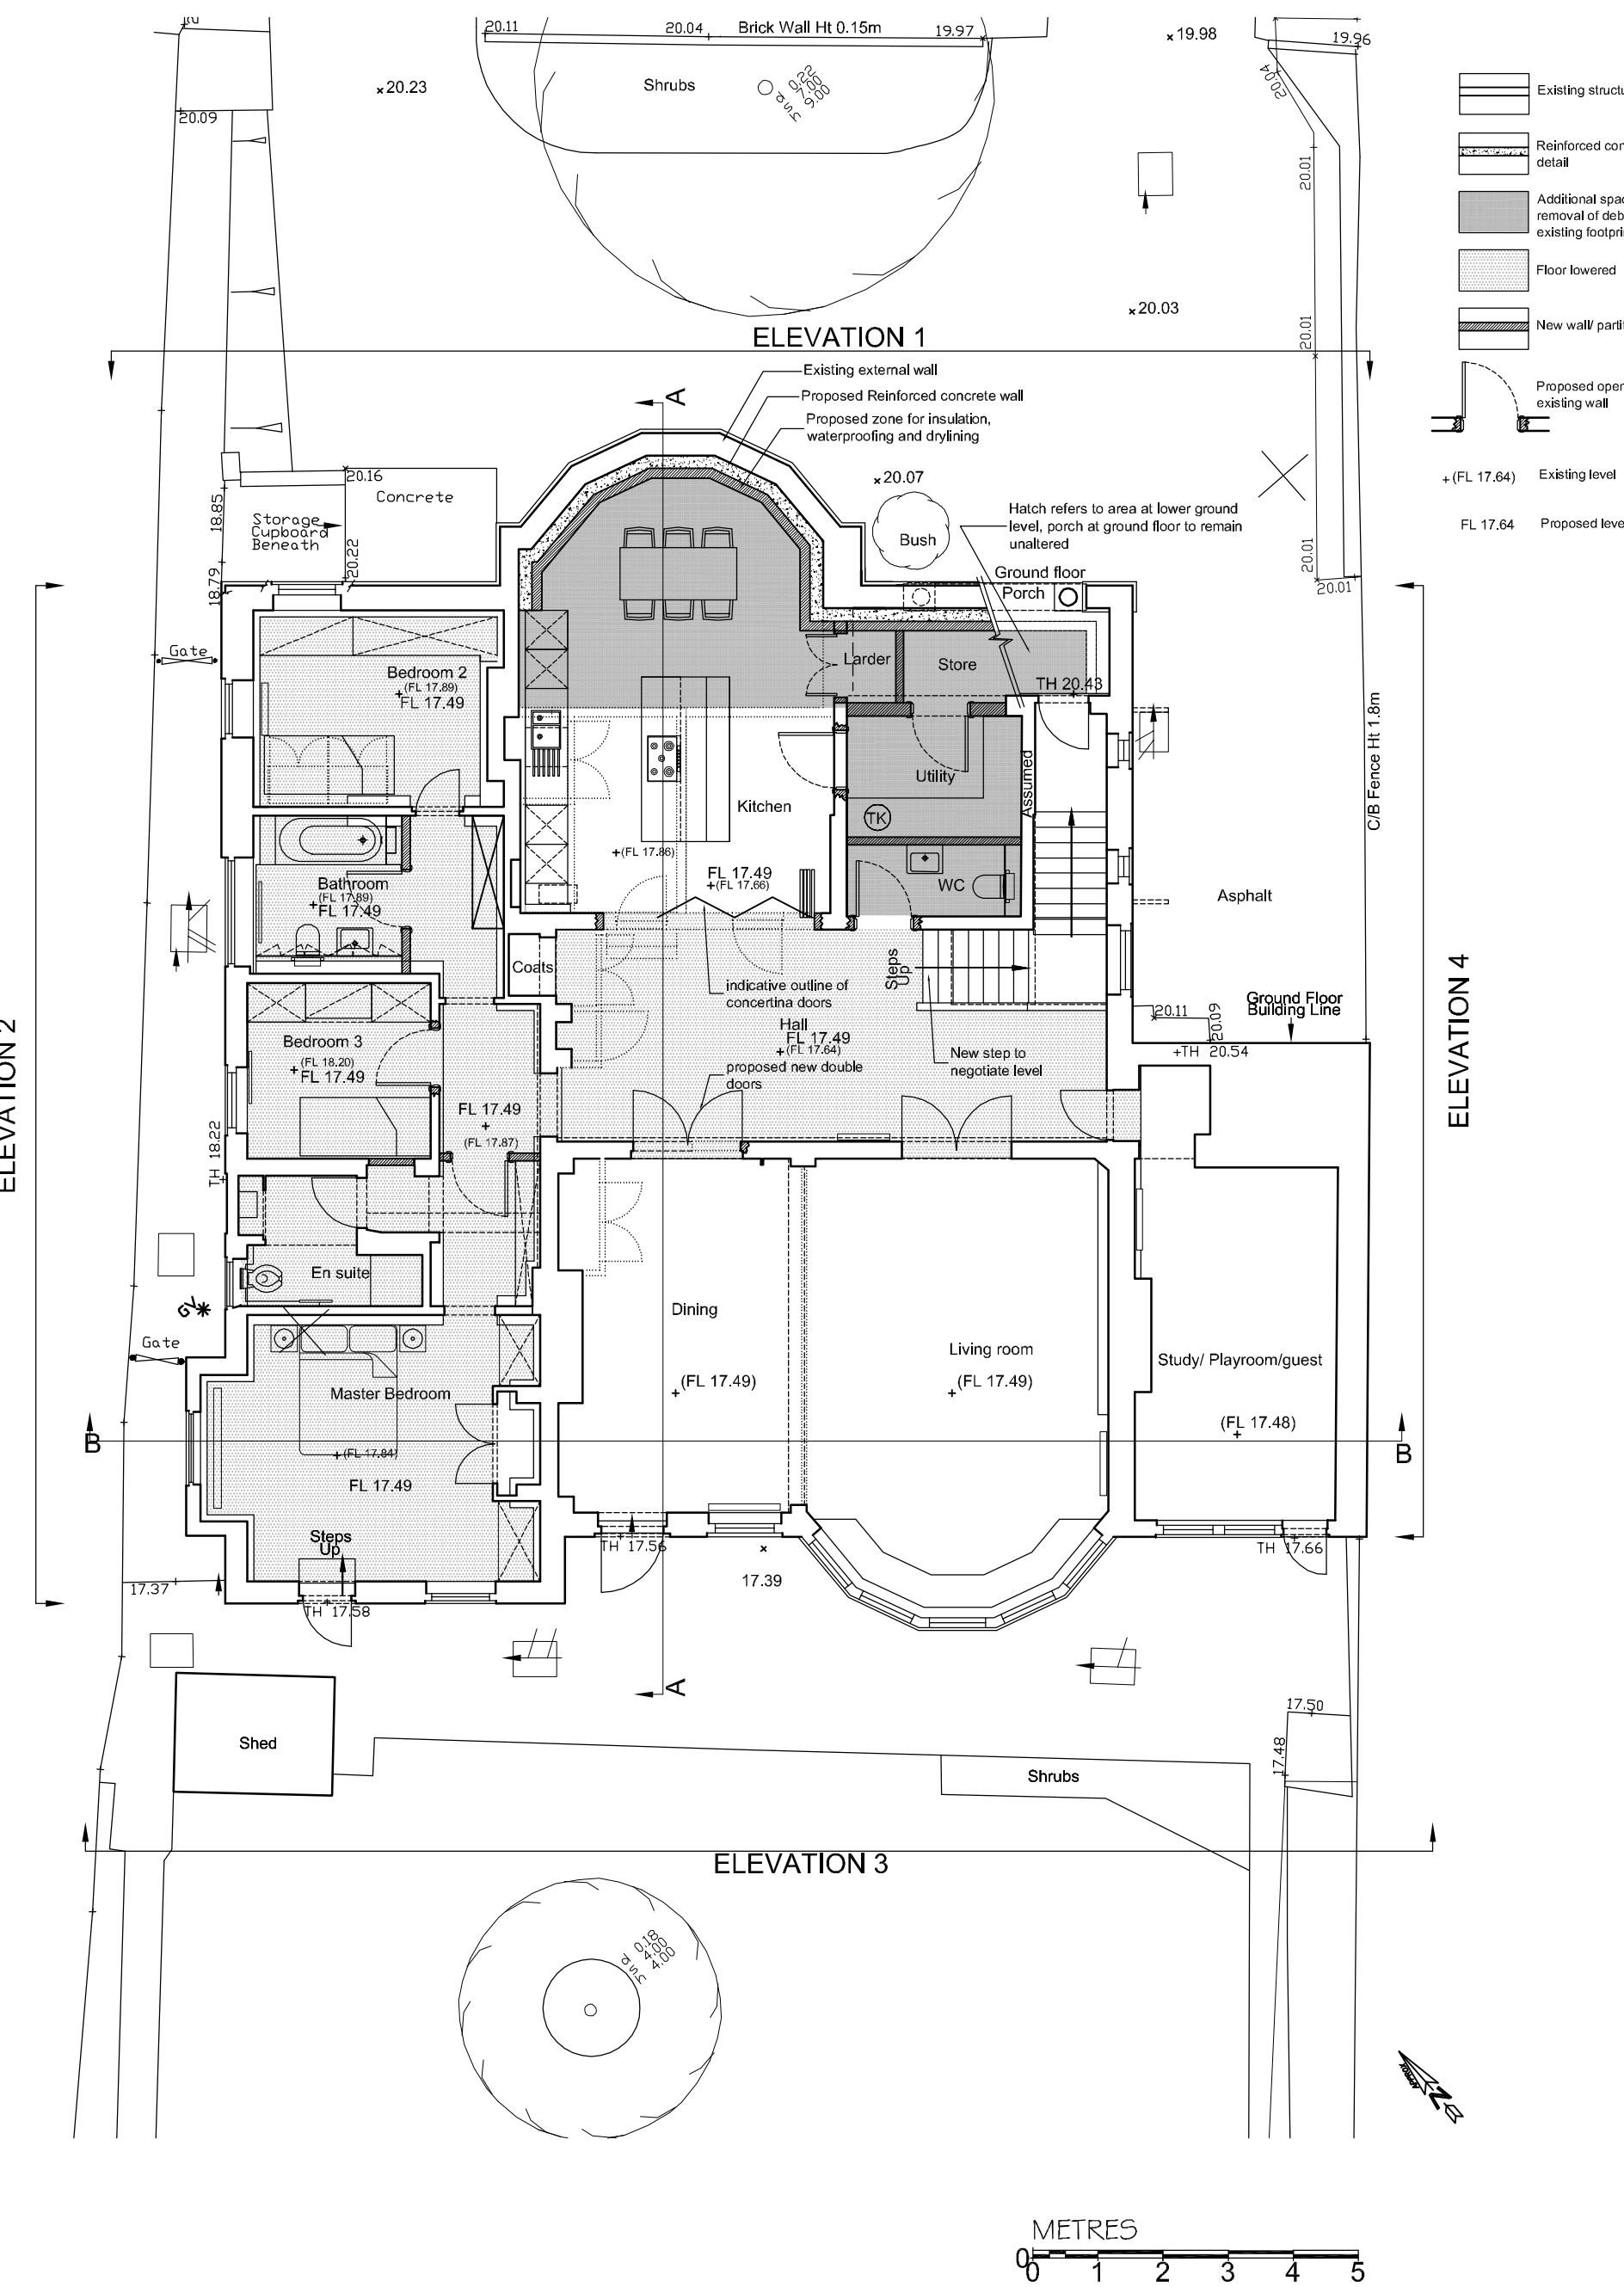

LOWER GROUND FLOOR PLAN 1:100



ELEVATION 1 (MAIN ROAD) 1:100 (NO PROPOSED ALTERATIONS)



ELEVATION 2 (SIDE) 1:50 (NO PROPOSED ALTERATIONS)



ELEVATION 3 (GARDEN) 1:100 (NO PROPOSED ALTERATIONS)



ELEVATION 4 (SIDE) 1:50 (NO PROPOSED ALTERATIONS)

Note

Use figured dimensions only. All dimensions are to be checked on site and any discrepancies, errors or omissions are to be reported to the architect prior to commencement of works.

ALL DIMENSIONS APPROXIMATE

SCHEME DESIGN SUBJECT TO
STRUCTURAL ENGINEER/SERVICES ENGINEER,
& PLANNERS COMMENT

FOR PLANNING

| A | 11/10/12 | room description coordinated with plan | mb |
floor level reduced to reception level
site shown in accordance with location plan

BB PARTNERSHIP LTD
CHARTERED ARCHITECTS
THE TRAFALGAR, 17 REMINGTON STREET, LONDON N1 8BH
TEL . 020 7336 8555 FAX . 020 7336 8777
e-mail . architect@bbpartnership.co.uk

client Mr W. Silvestri
Mrs V. Meregalli

project 10 Greenaway Gardens
NW3 7DJ
(GARDEN FLAT)

drawing SITE, LOWER GROUND
FLOOR PLAN,
ELEVATIONS AND SECTIONS
AS PROPOSED

date scale drawn by
OCT 2012 AS@A1 mb

drg.no. EXE-211
rev. A rev. rev.
rev. rev. rev. rev.

. check all dimensions on site ©

© 2010 BB PARTNERSHIP LIMITED
ALL RIGHTS RESERVED