

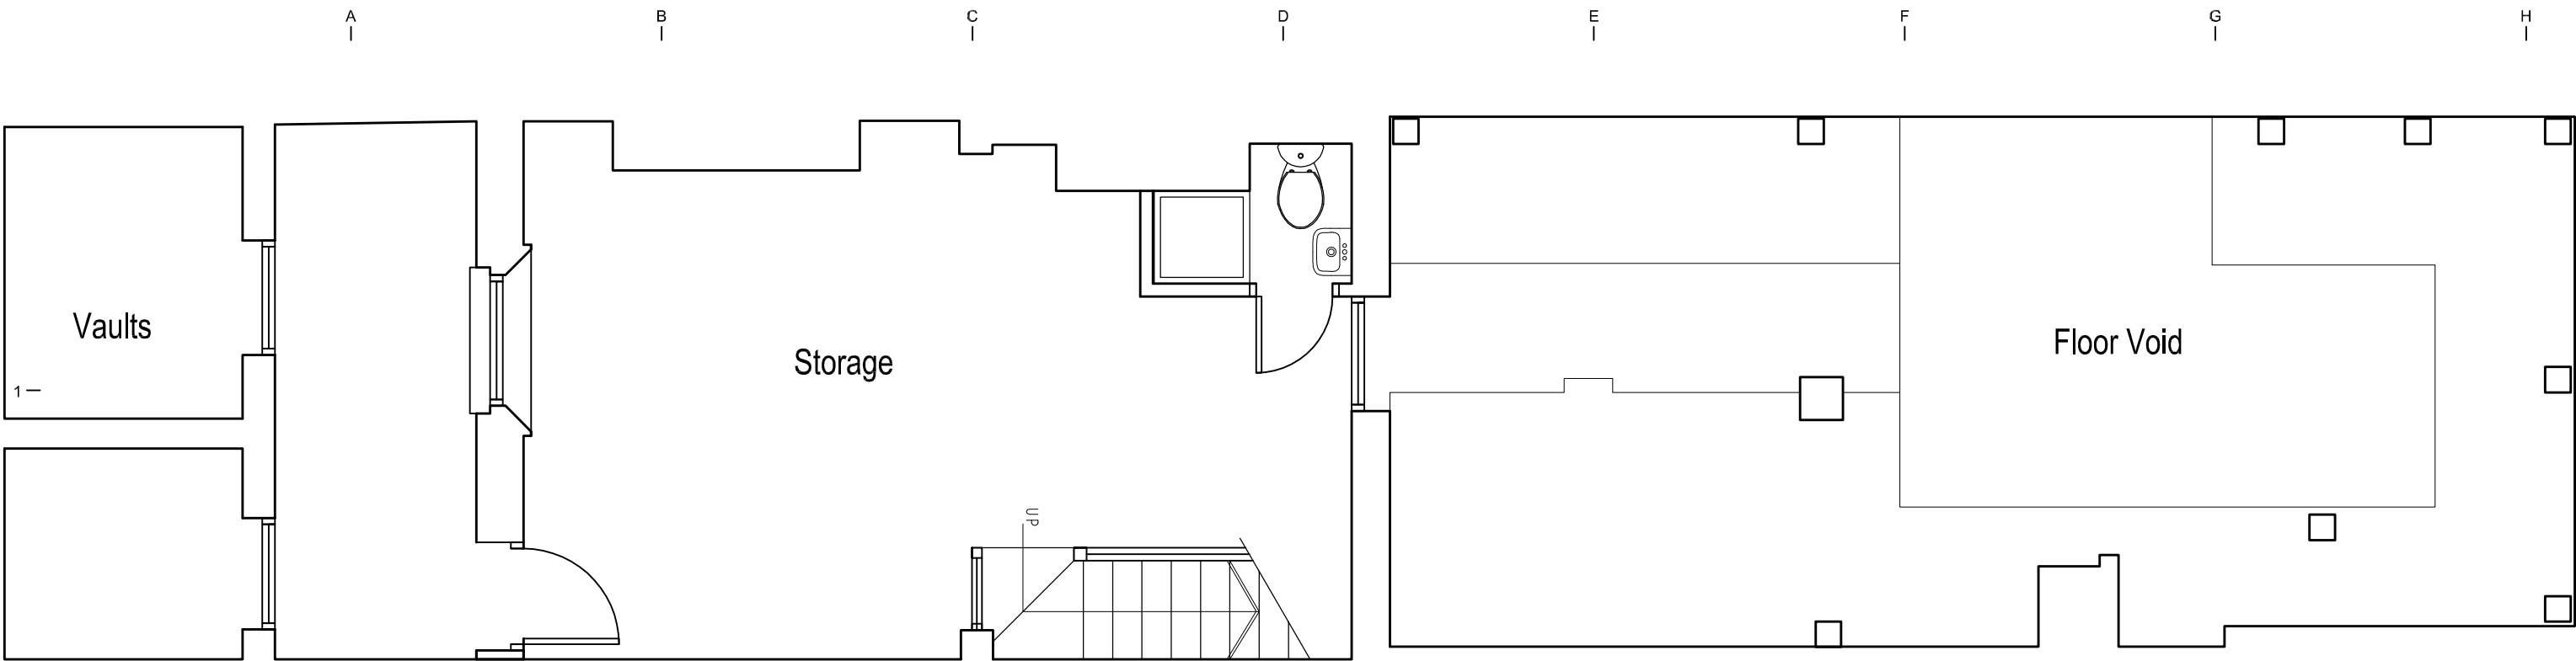


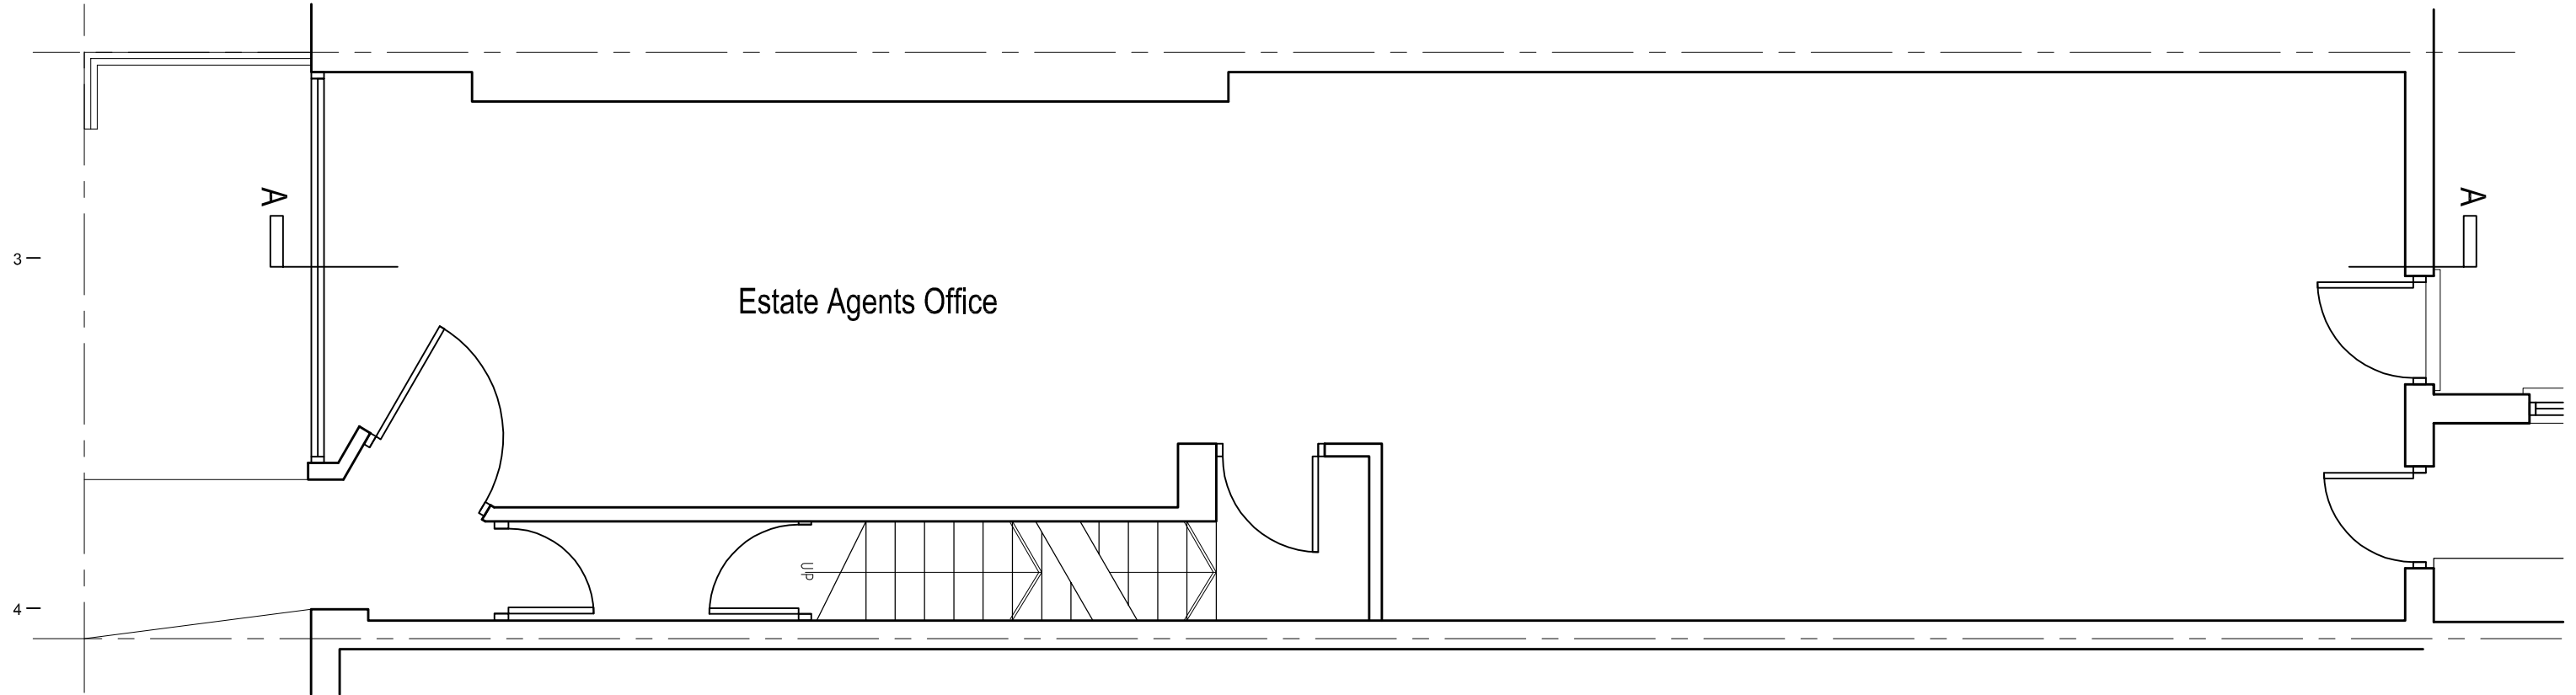


2A Existing Basement Plan

SCALE 1:50

 

4A Existing Ground Floor Plan

SCALE 1:50

 

	Client	Existing Basement and Ground Floor	Project Number 12/0082		Drawing Number	
			Scale 1:1250		Sheet No.	Rev.
	Project Title Basement 172 Royal College Street, London, NW1 0SP	Rev Date Description Rev By Ckd By	Date 10/09/12	12-82-02		-
			Revised	Status -		