



PROPOSED GROUND FLOOR PLAN

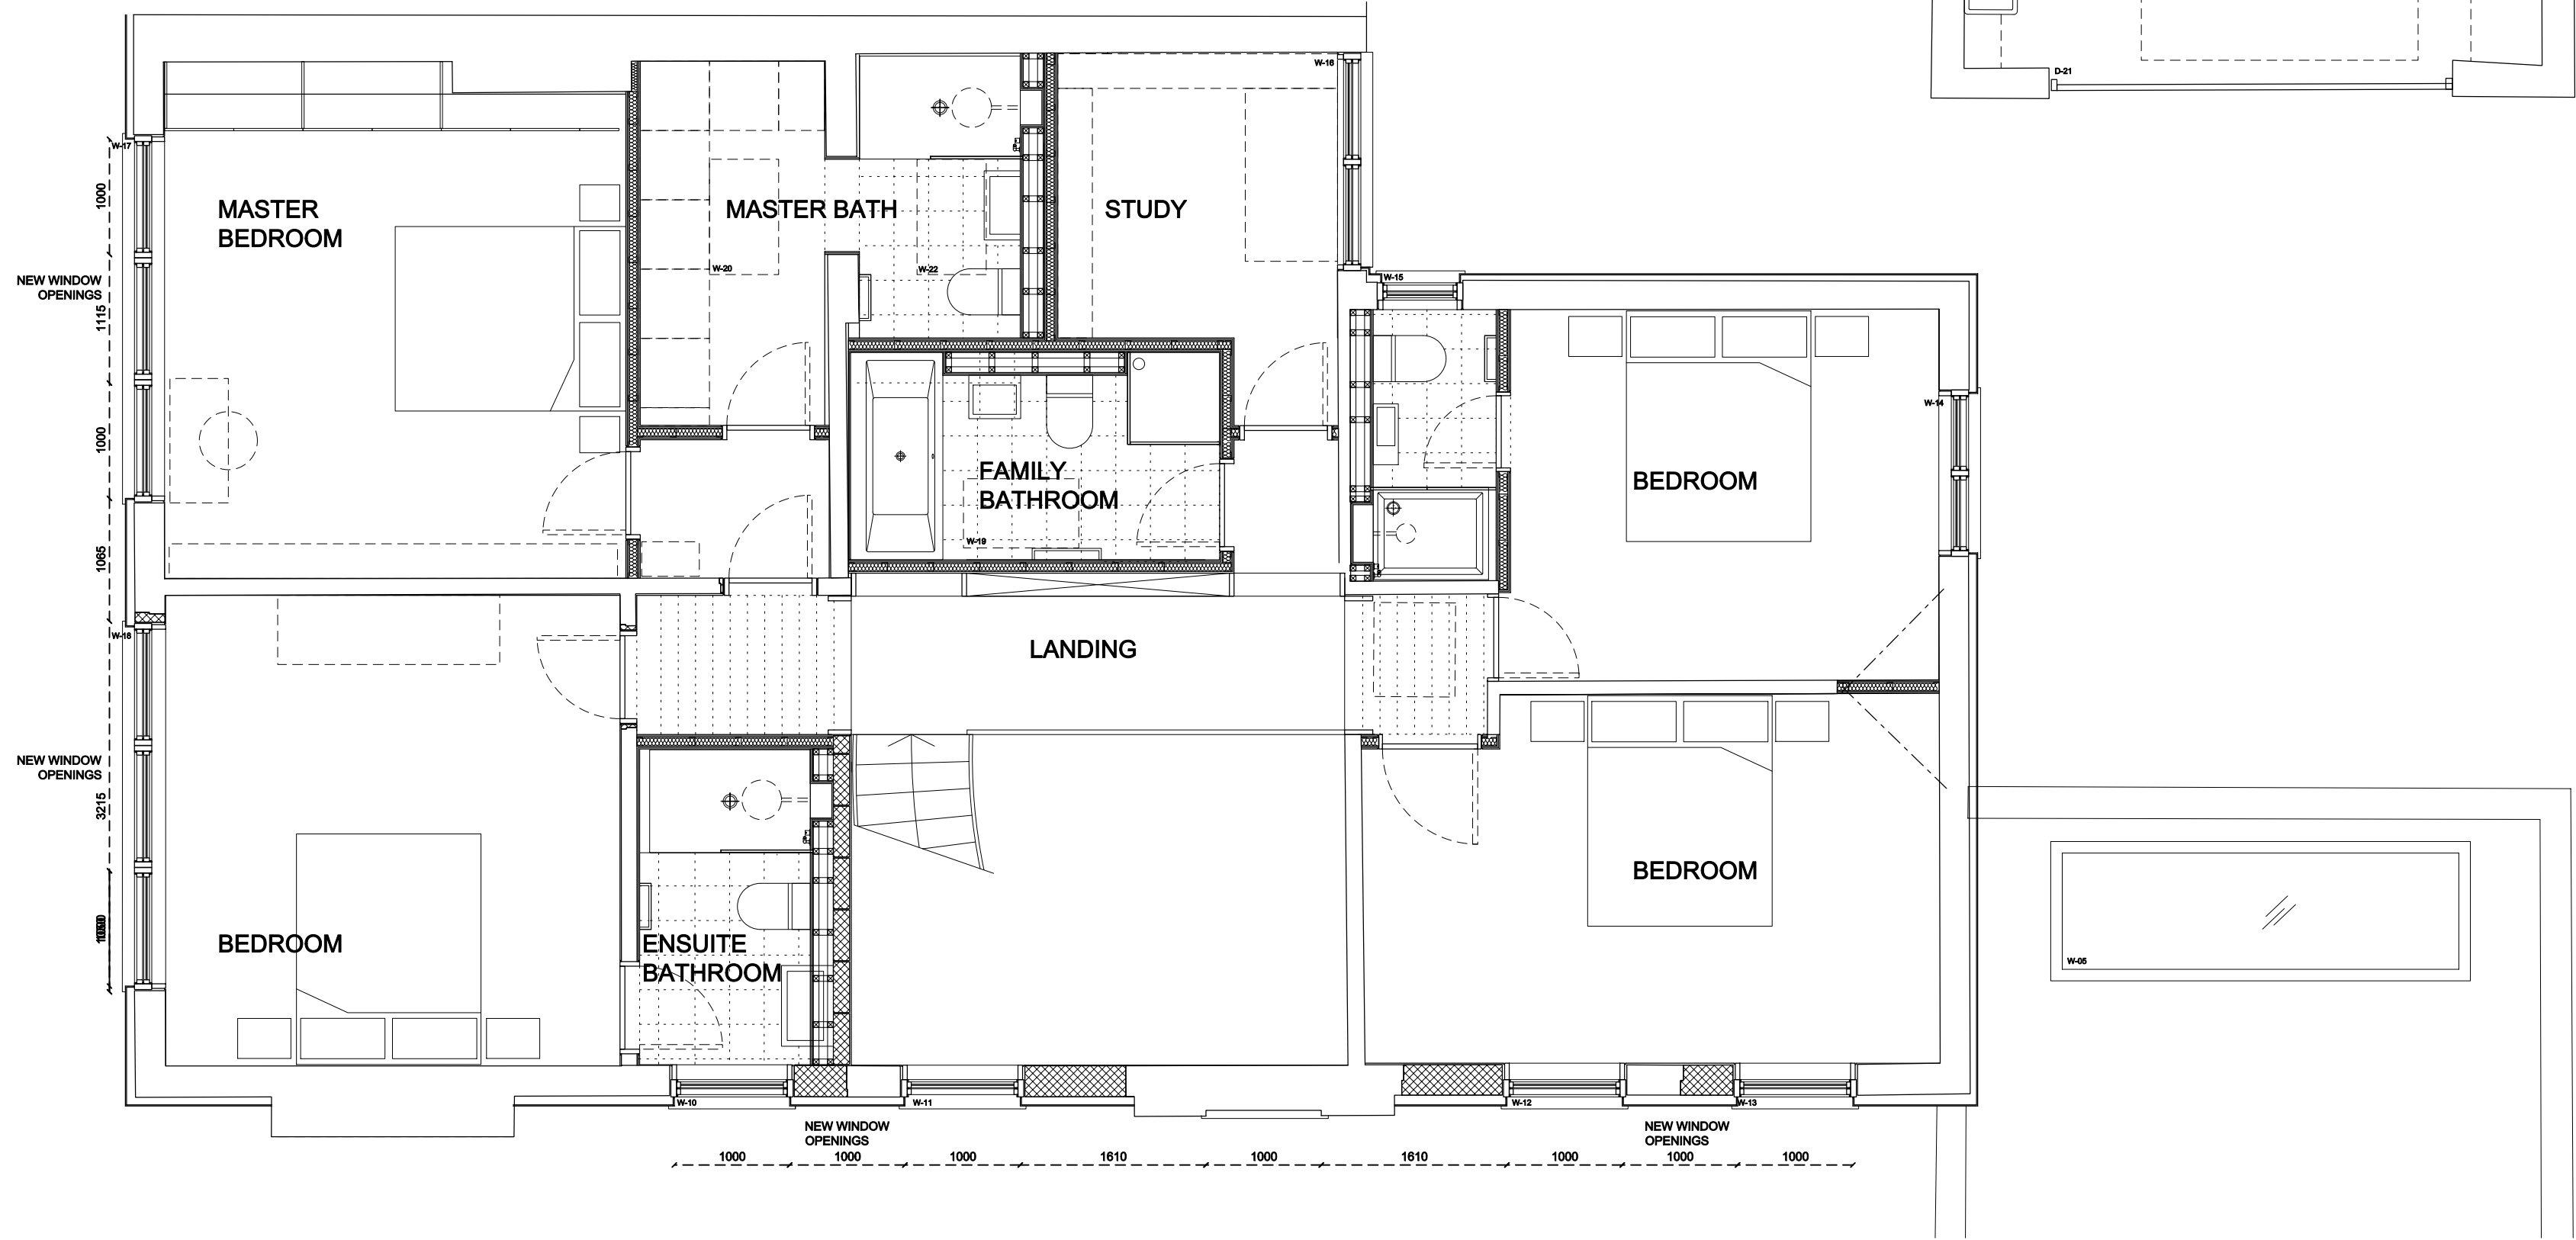

PROPOSED FIRST FLOOR PLAN

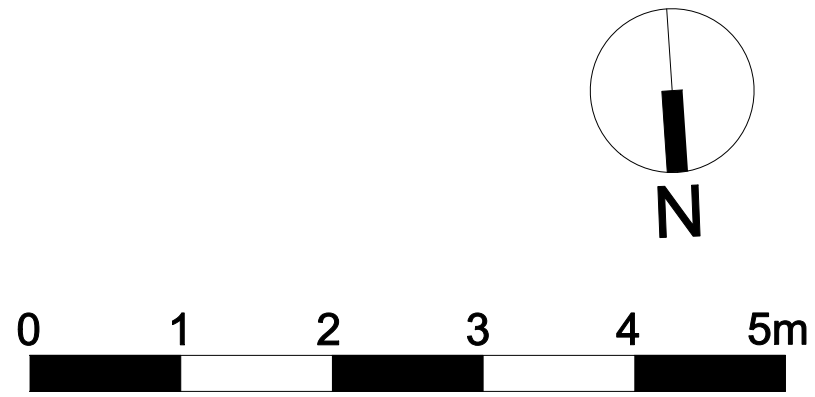

<div>DLA</div> <div>DAVID LONG ARCHITECTS LTD</div> <div>Architecture and Development Management</div> <div>Unit 1, 10A Ellingfort Road</div> <div>LONDON E8 3PA</div> <div>Tel +44(0) 208 533 5555</div> <div>fax +44(0) 208 533 6055</div> <div>e-mail dlong@dlatd.com</div> <div>www.dlatd.com</div>	<div>NOTES:</div> <div>1. DO NOT SCALE</div> <div>2. ALL DIMENSIONS ARE IN METRES OR MILLIMETRES UNLESS NOTED OTHERWISE</div> <div>3. ALL DISCREPANCIES TO BE NOTIFIED TO THE ARCHITECT IMMEDIATELY</div> <div>4. ALL CONSTRUCTION WORK TO COMPLY WITH LOCAL AUTHORITY CODES AND BUILDING REGULATIONS, BRITISH STANDARDS AND OTHER REGULATIONS APPLICABLE TO BOTH DESIGN AND EXECUTION OF THE WORK.</div>	<div>CLIENT:</div> <div>Xxxxx</div> <div>Mrs Varshika Manji,</div> <div>4 Woodland Terrace,</div> <div>Twynford Avenue,</div> <div>LONDON</div> <div>N2 9NF</div>	<div>STRUCTURAL ENGINEERS:</div>	<div>BUILDING SERVICE ENGINEERS:</div>	<div>QUANTITY SURVEYOR:</div>	<div>PLANNING SUPERVISOR:</div>	<div>ISSUE RECORD</div> <table><tr><th>rv.</th><th>date</th><th>comment</th><th>by</th><th>ch</th></tr><tr><td>-</td><td>16.10.12</td><td>Issued for Planning</td><td>IH</td><td></td></tr><tr><td></td><td></td><td></td><td></td><td></td></tr><tr><td></td><td></td><td></td><td></td><td></td></tr><tr><td></td><td></td><td></td><td></td><td></td></tr><tr><td></td><td></td><td></td><td></td><td></td></tr><tr><td></td><td></td><td></td><td></td><td></td></tr><tr><td></td><td></td><td></td><td></td><td></td></tr></table>	rv.	date	comment	by	ch	-	16.10.12	Issued for Planning	IH																																<div>PROJECT:</div> <div>Refurbishment and External Amendments to 9 Frognal Gardens LONDON NW3 6UY</div>	<div>TITLE:</div> <div>PROPOSED GROUND + FIRST FLOOR PLANS</div>			
							rv.	date	comment	by	ch	
							-	16.10.12	Issued for Planning	IH	
<div>SCALE:</div> <div>1:50 @ A1</div> <div>1:100 @ A3</div>	<div>DRAWING No:</div> <div>P-02</div>	<div>REVISION:</div> <div>-</div>	<div>ORIGINAL PAPER SIZE:</div> <div>A1</div>	
<div>STATUS:</div> <div>PLANNING</div>	
<div>JOB NO:</div> <div>152</div>	