


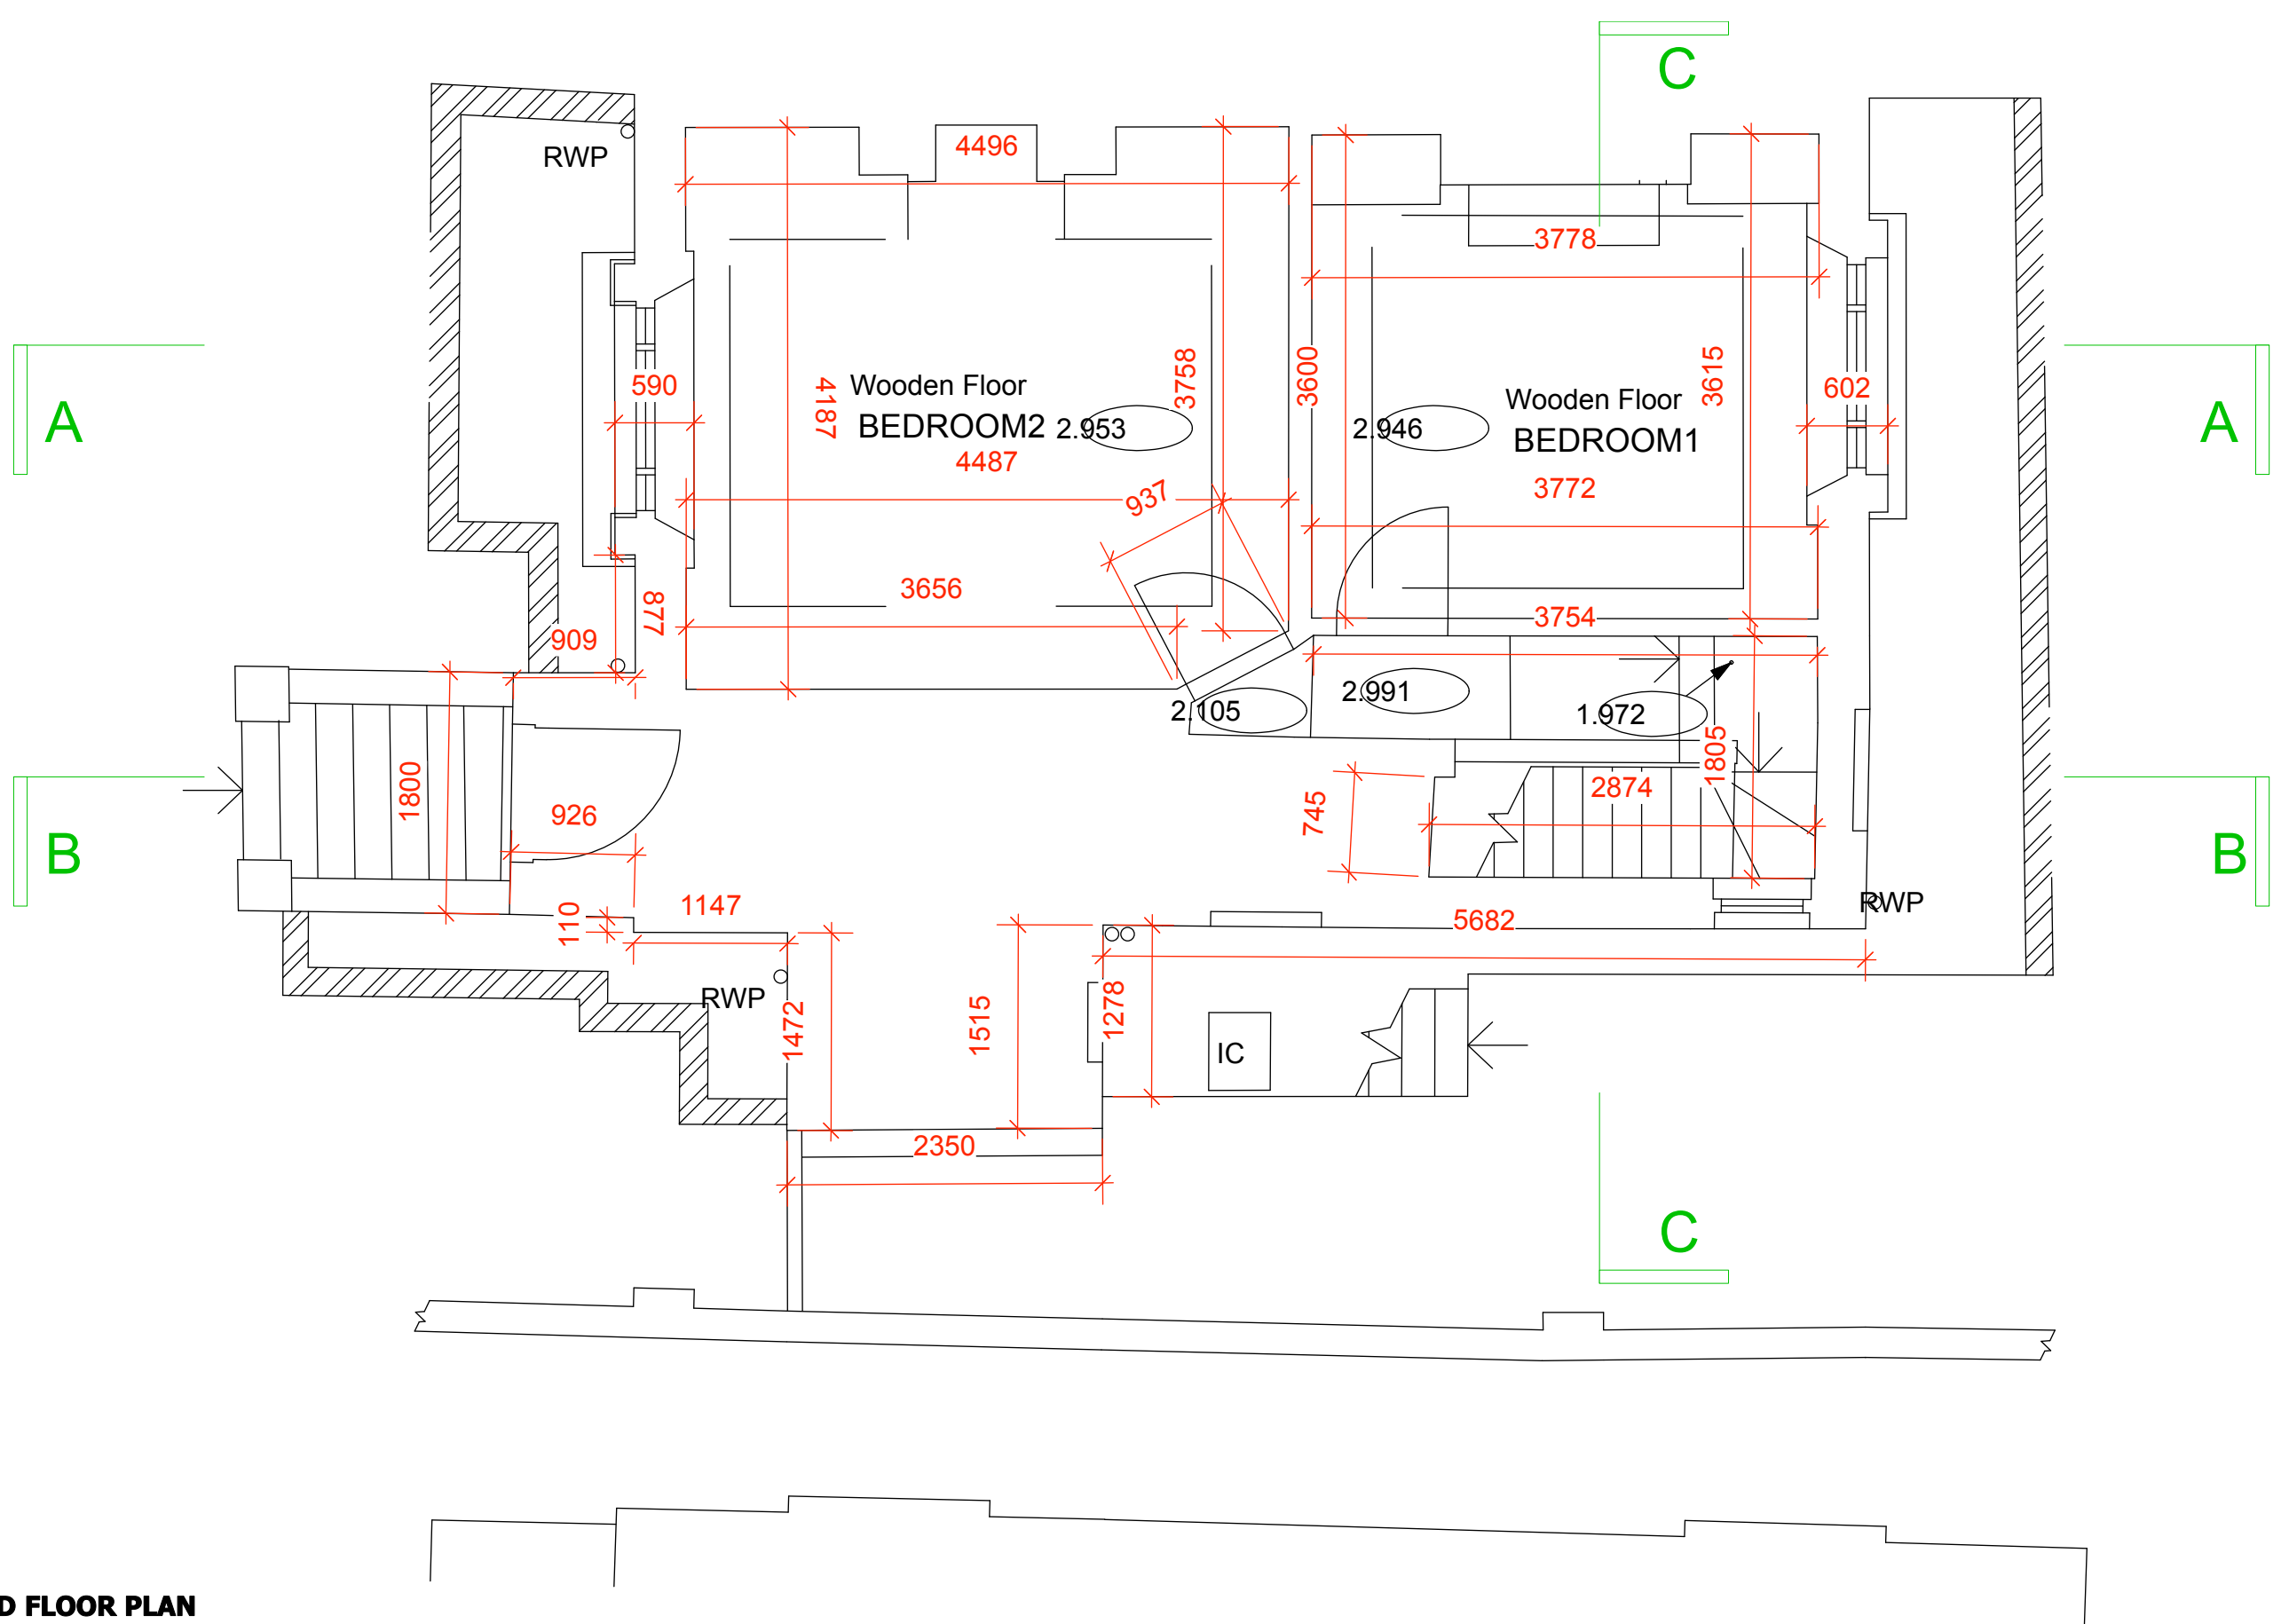

EXISTING GROUND FLOOR PLAN

REV.	DATE	DESCRIPTION	REV.	DATE	DESCRIPTION	NOTE:	CLIENT:	PROJECT:	Simon Miller Architects Ltd 12 Forres Gardens Temple Fortune London NW11 7EX Tel: 020 8201 9875 Fax: 020 8201 9877 Web: simonmillerarchitects.com Email: info@simonmillerarchitects.com	DATE:	JULY 2012
-	-	-	-	-	-	ALL DIMENSIONS ARE IN MILLIMETERS. INCONSISTENCIES ARE TO BE REPORTED TO THE ARCHITECT IMMEDIATELY. COPYRIGHT IS HELD BY SIMON MILLER ARCHITECTS LTD.	SUZANNE AND GABRIEL NOBLE	GROUND FLOOR SIDE EXTENSIONS AND INTERNAL ALTERATIONS		DRAWN BY:	SJB
-	-	-	-	-	-		SITE:	DRAWING TITLE:		SCALE:	1-50 @ A3
-	-	-	-	-	-		11A PRIORY ROAD, LONDON, NW6 4NN	EXISTING GROUND FLOOR PLAN		DRAWING NO:	320/E02
-	-	-	-	-	-					REVISION:	-