

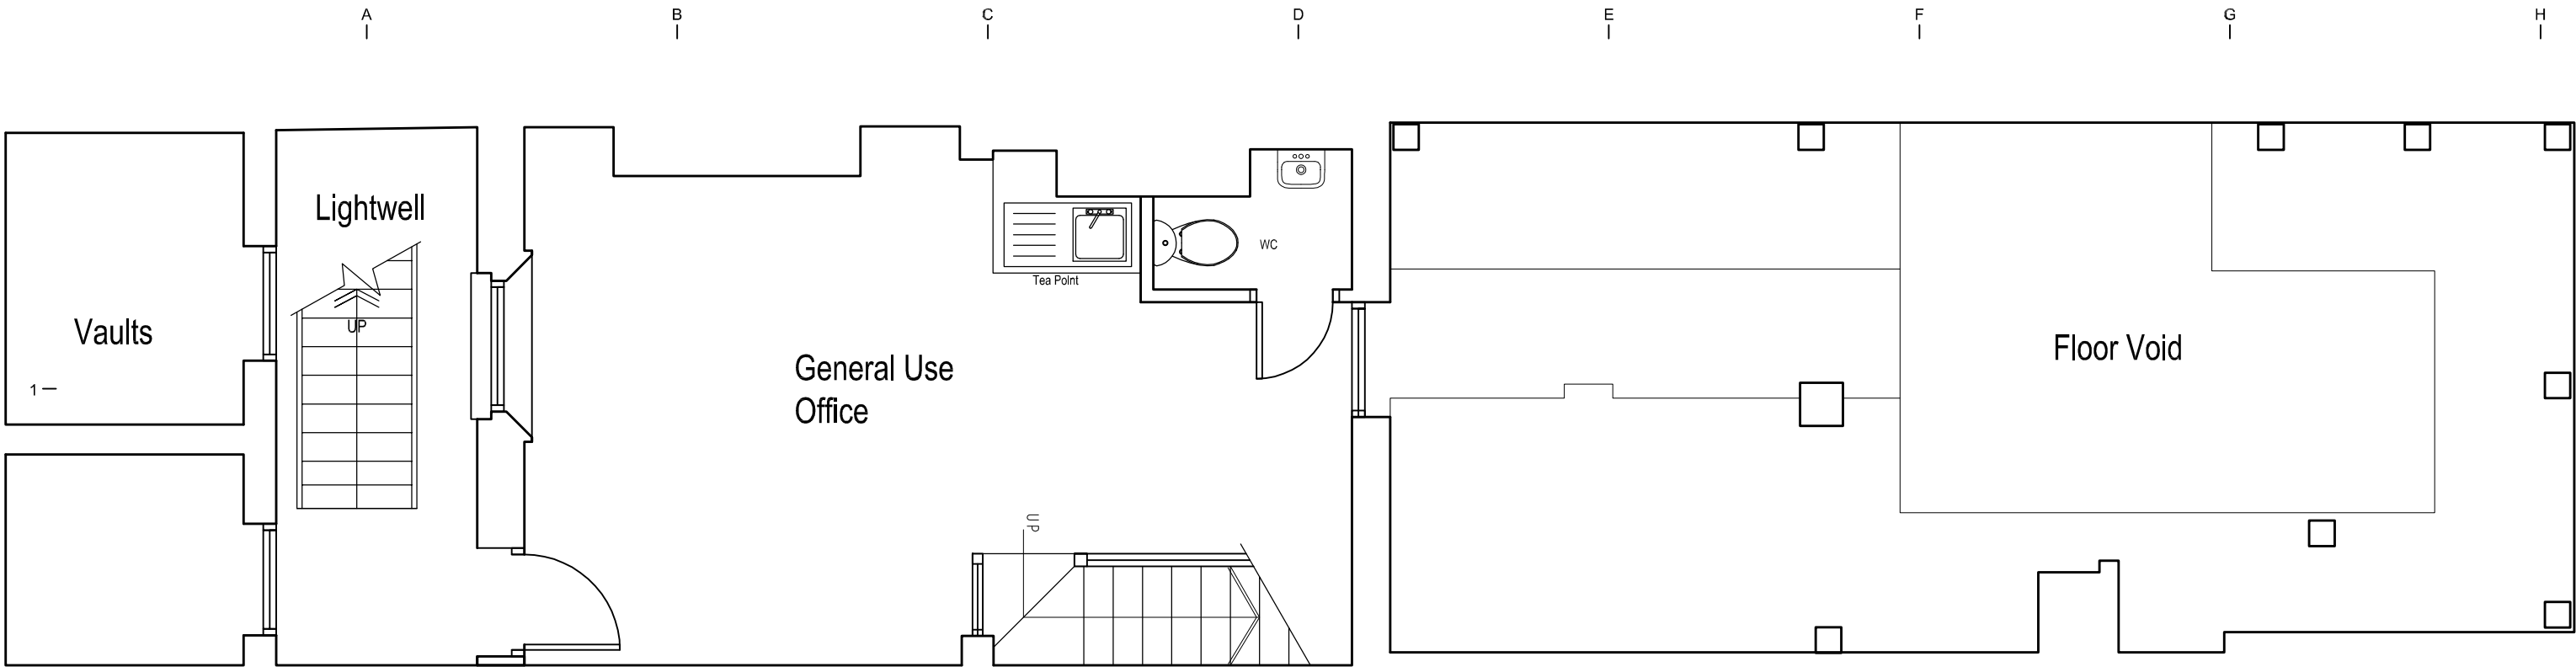


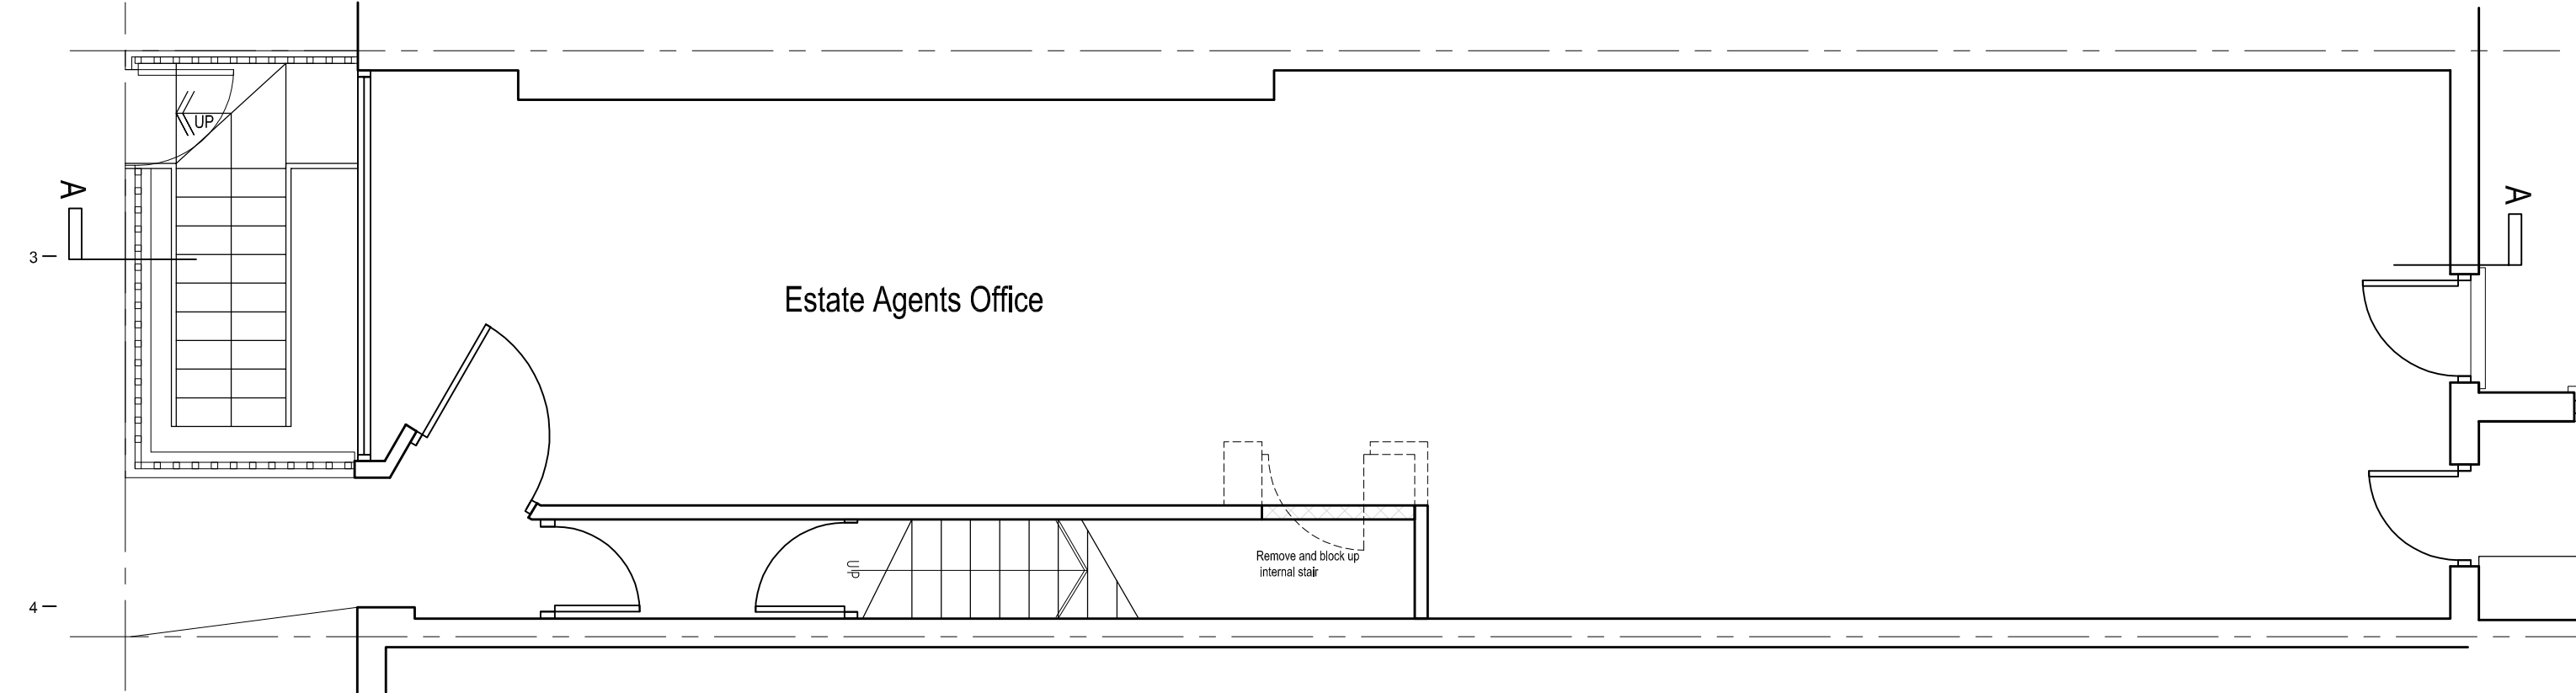


2A Existing Basement Plan

SCALE 1:50

 

4A Existing Ground Floor Plan

SCALE 1:50

 

	Client	Drawing Title Proposed Basement and Ground Floor	Project Number 12/0082		Drawing Number	
	Project Title Basement 172 Royal College Street, London, NW1 0SP		Scale 1:1250		Sheet No.	Rev.
			Date 10/09/12		12-82-03	-
			Revised			
		Status	-			
		Rev Date Description Rev By Ckd By				