


Site Scheme Photo - Existing




Site Scheme Photo - Proposed



Site Plan

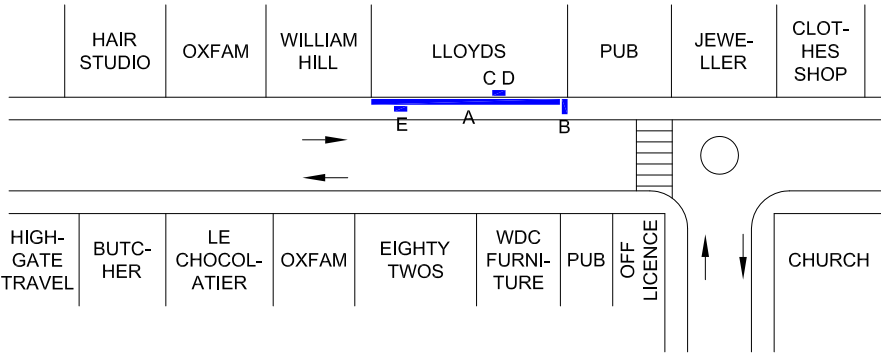

Signage Elevations

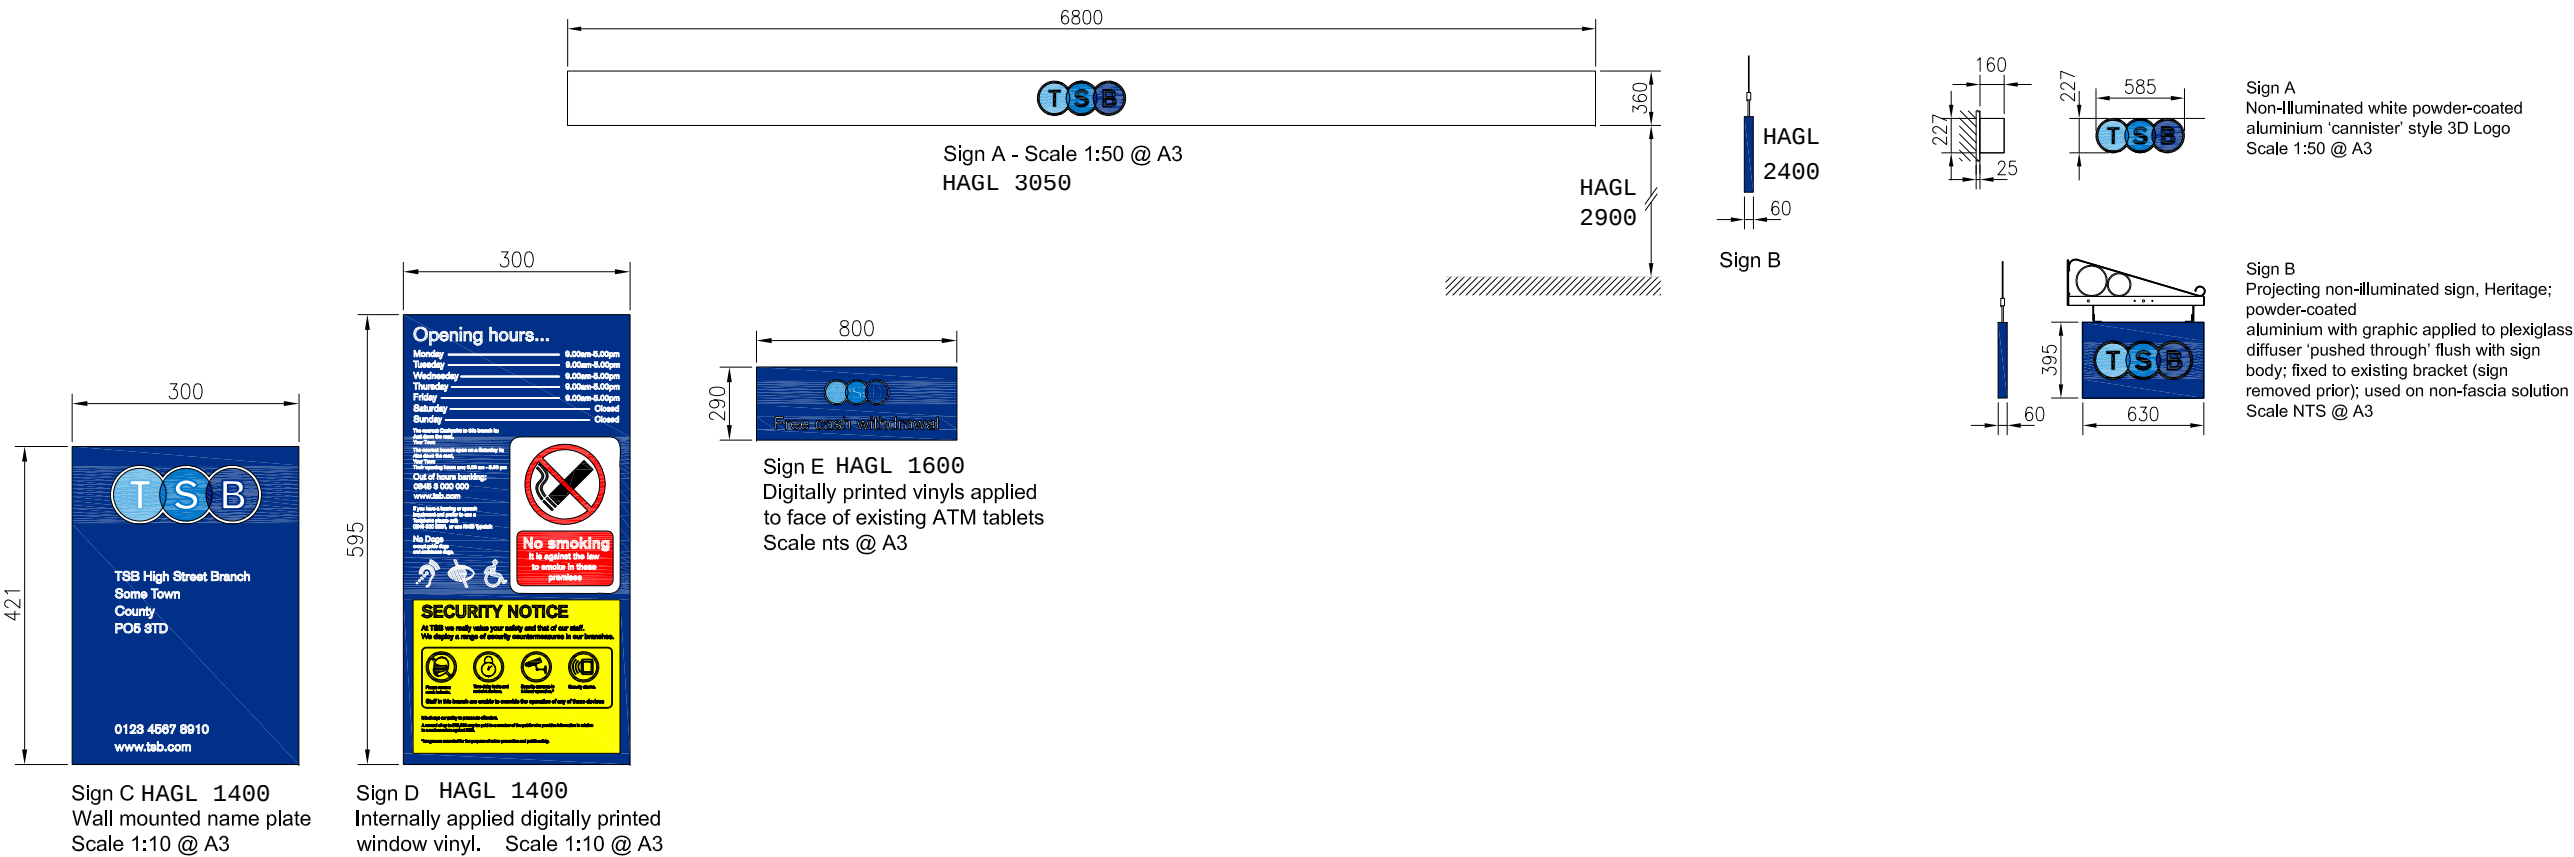

Site address:
HIGHGATE VILLAGE
51 HIGHGATE HIGH STREET
LONDON
GREATER LONDON
N6 5LA

Site Number: 50206500
Dwg Scale: as shown @ A3
Date: 07/09/12
Drawn: CMF
Revision:
Checked:

Revisions:

Notes:

Olympia House
Lockwood Court
Middleton Grove
Leeds
LS11 5TY
United Kingdom

Telephone:
0113 270 5595
Facsimile:
0113 277 1143
E-mail:
postbox@futurama.ltd.uk

