



**16 Neals Yard, WC2
Existing & Proposed Floor Plans
P1830B**

First Floor Existing

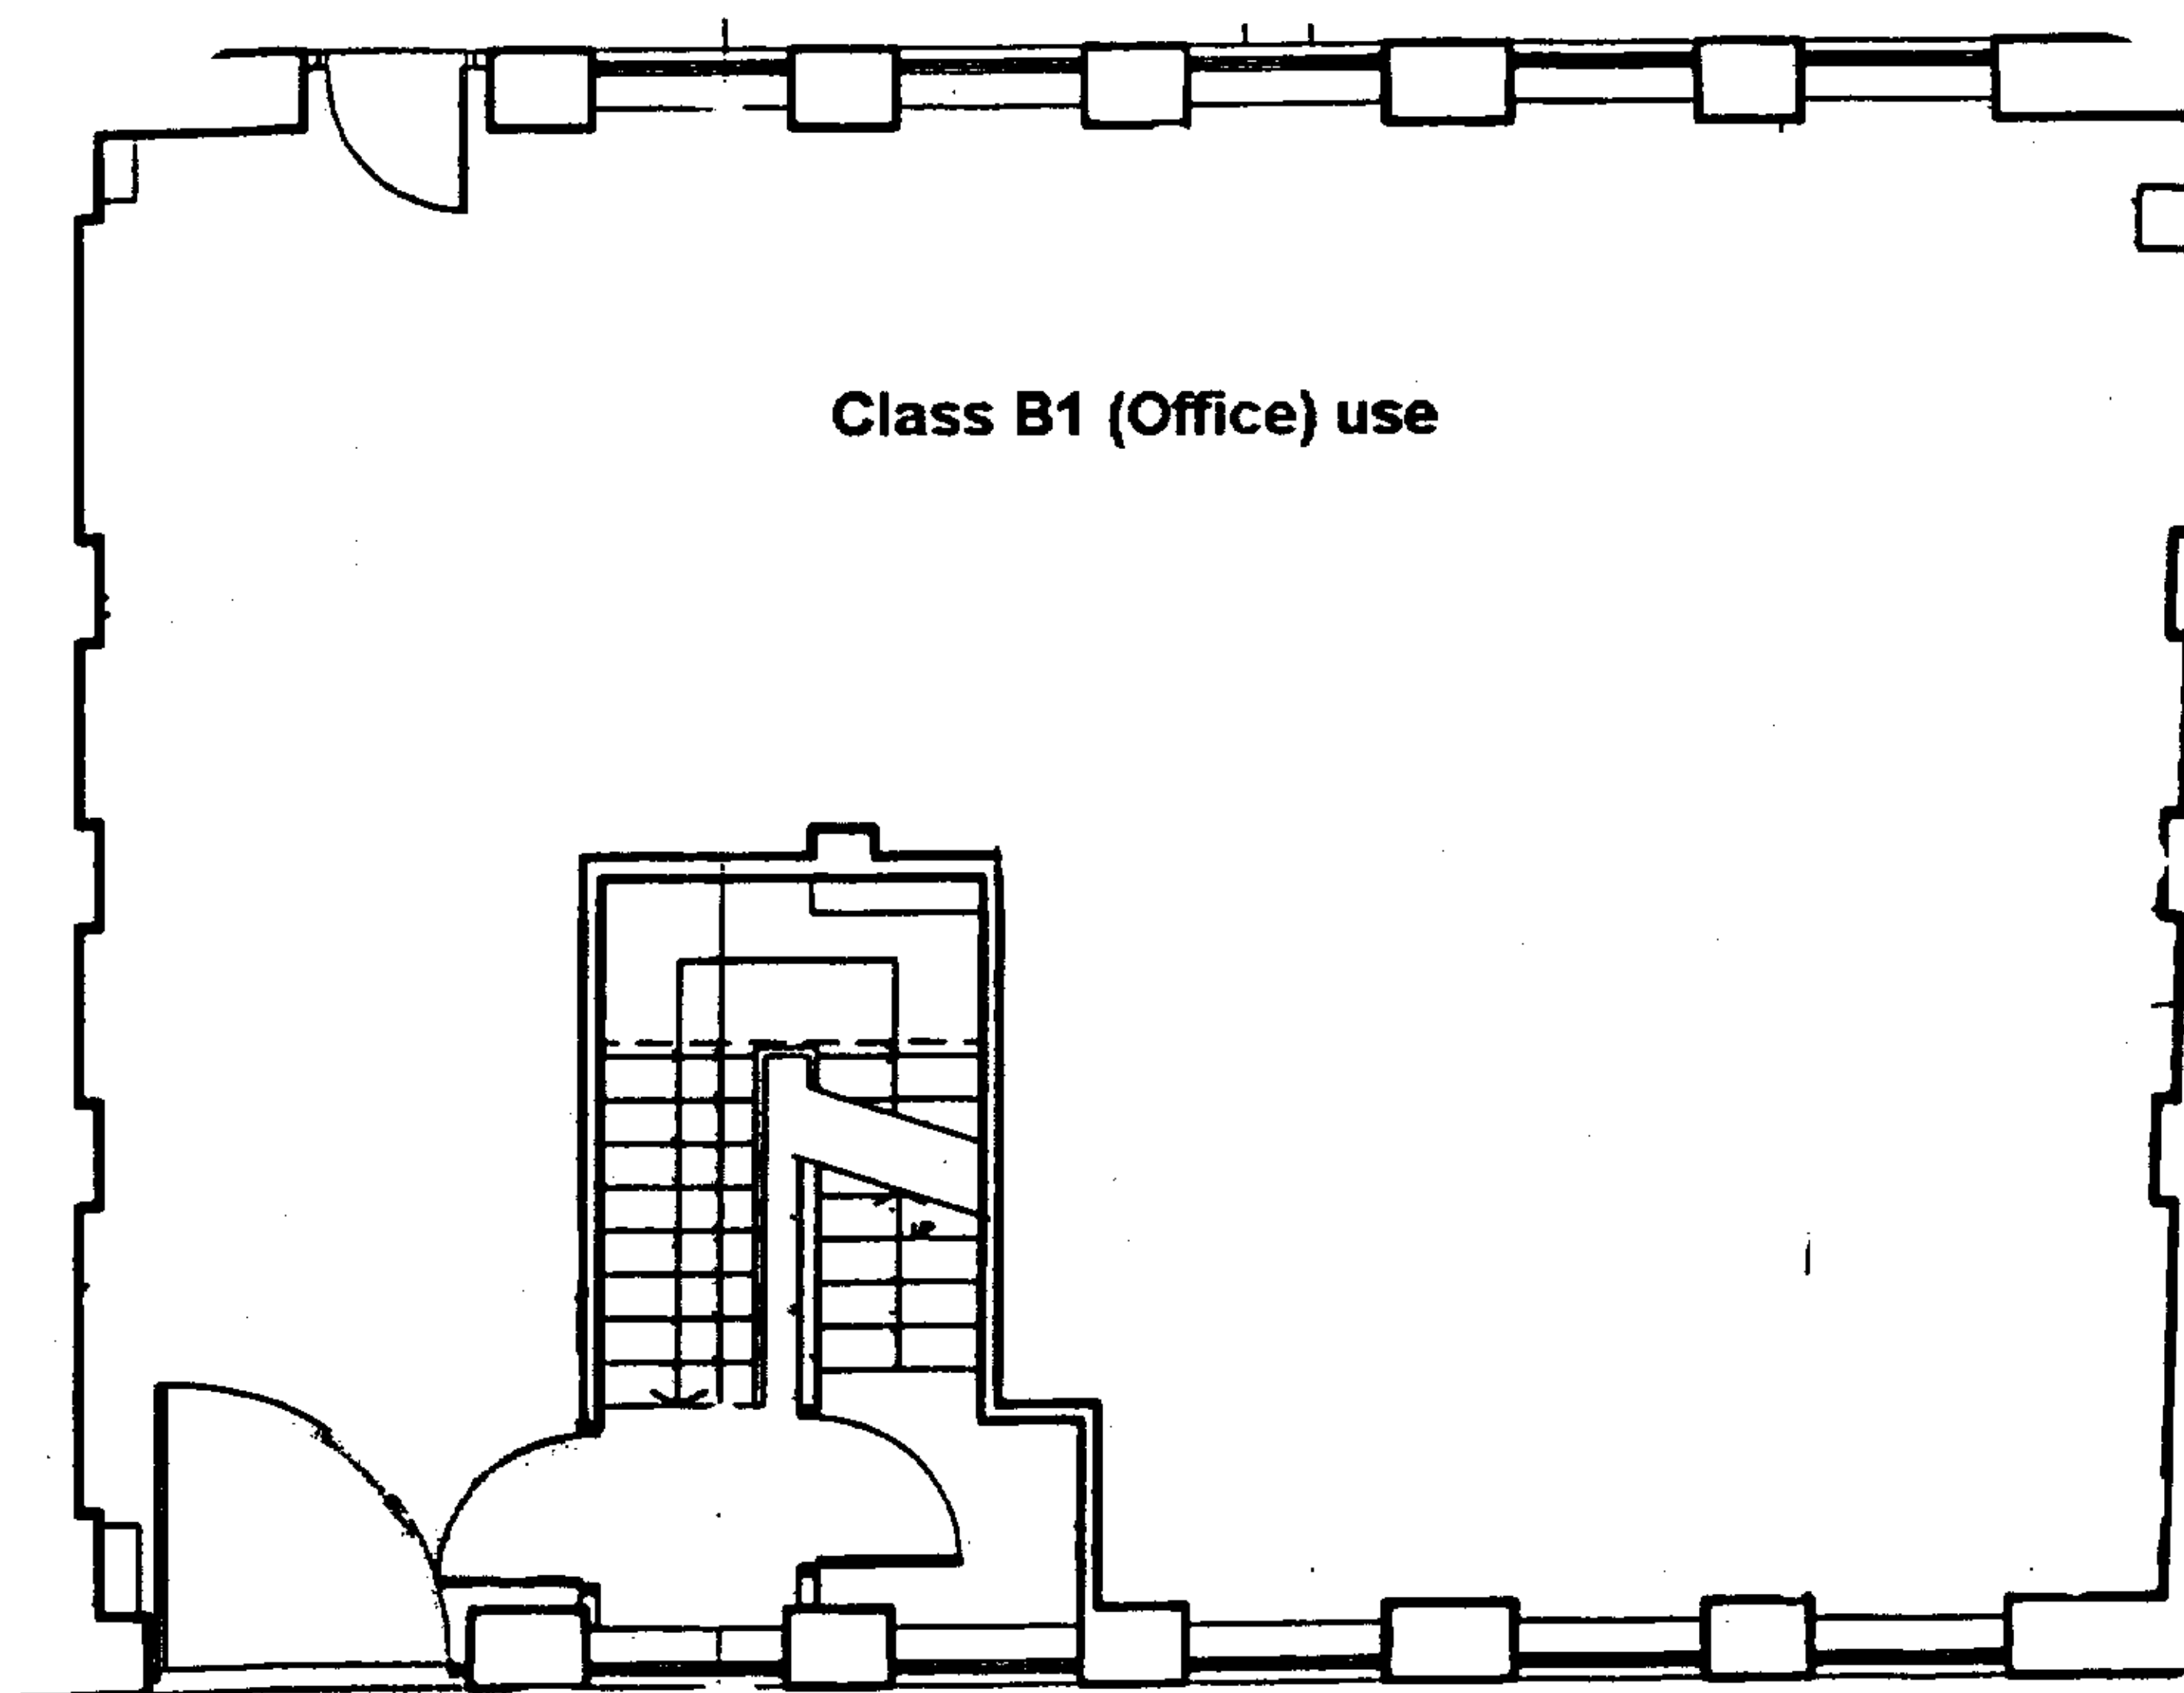

First Floor Proposed

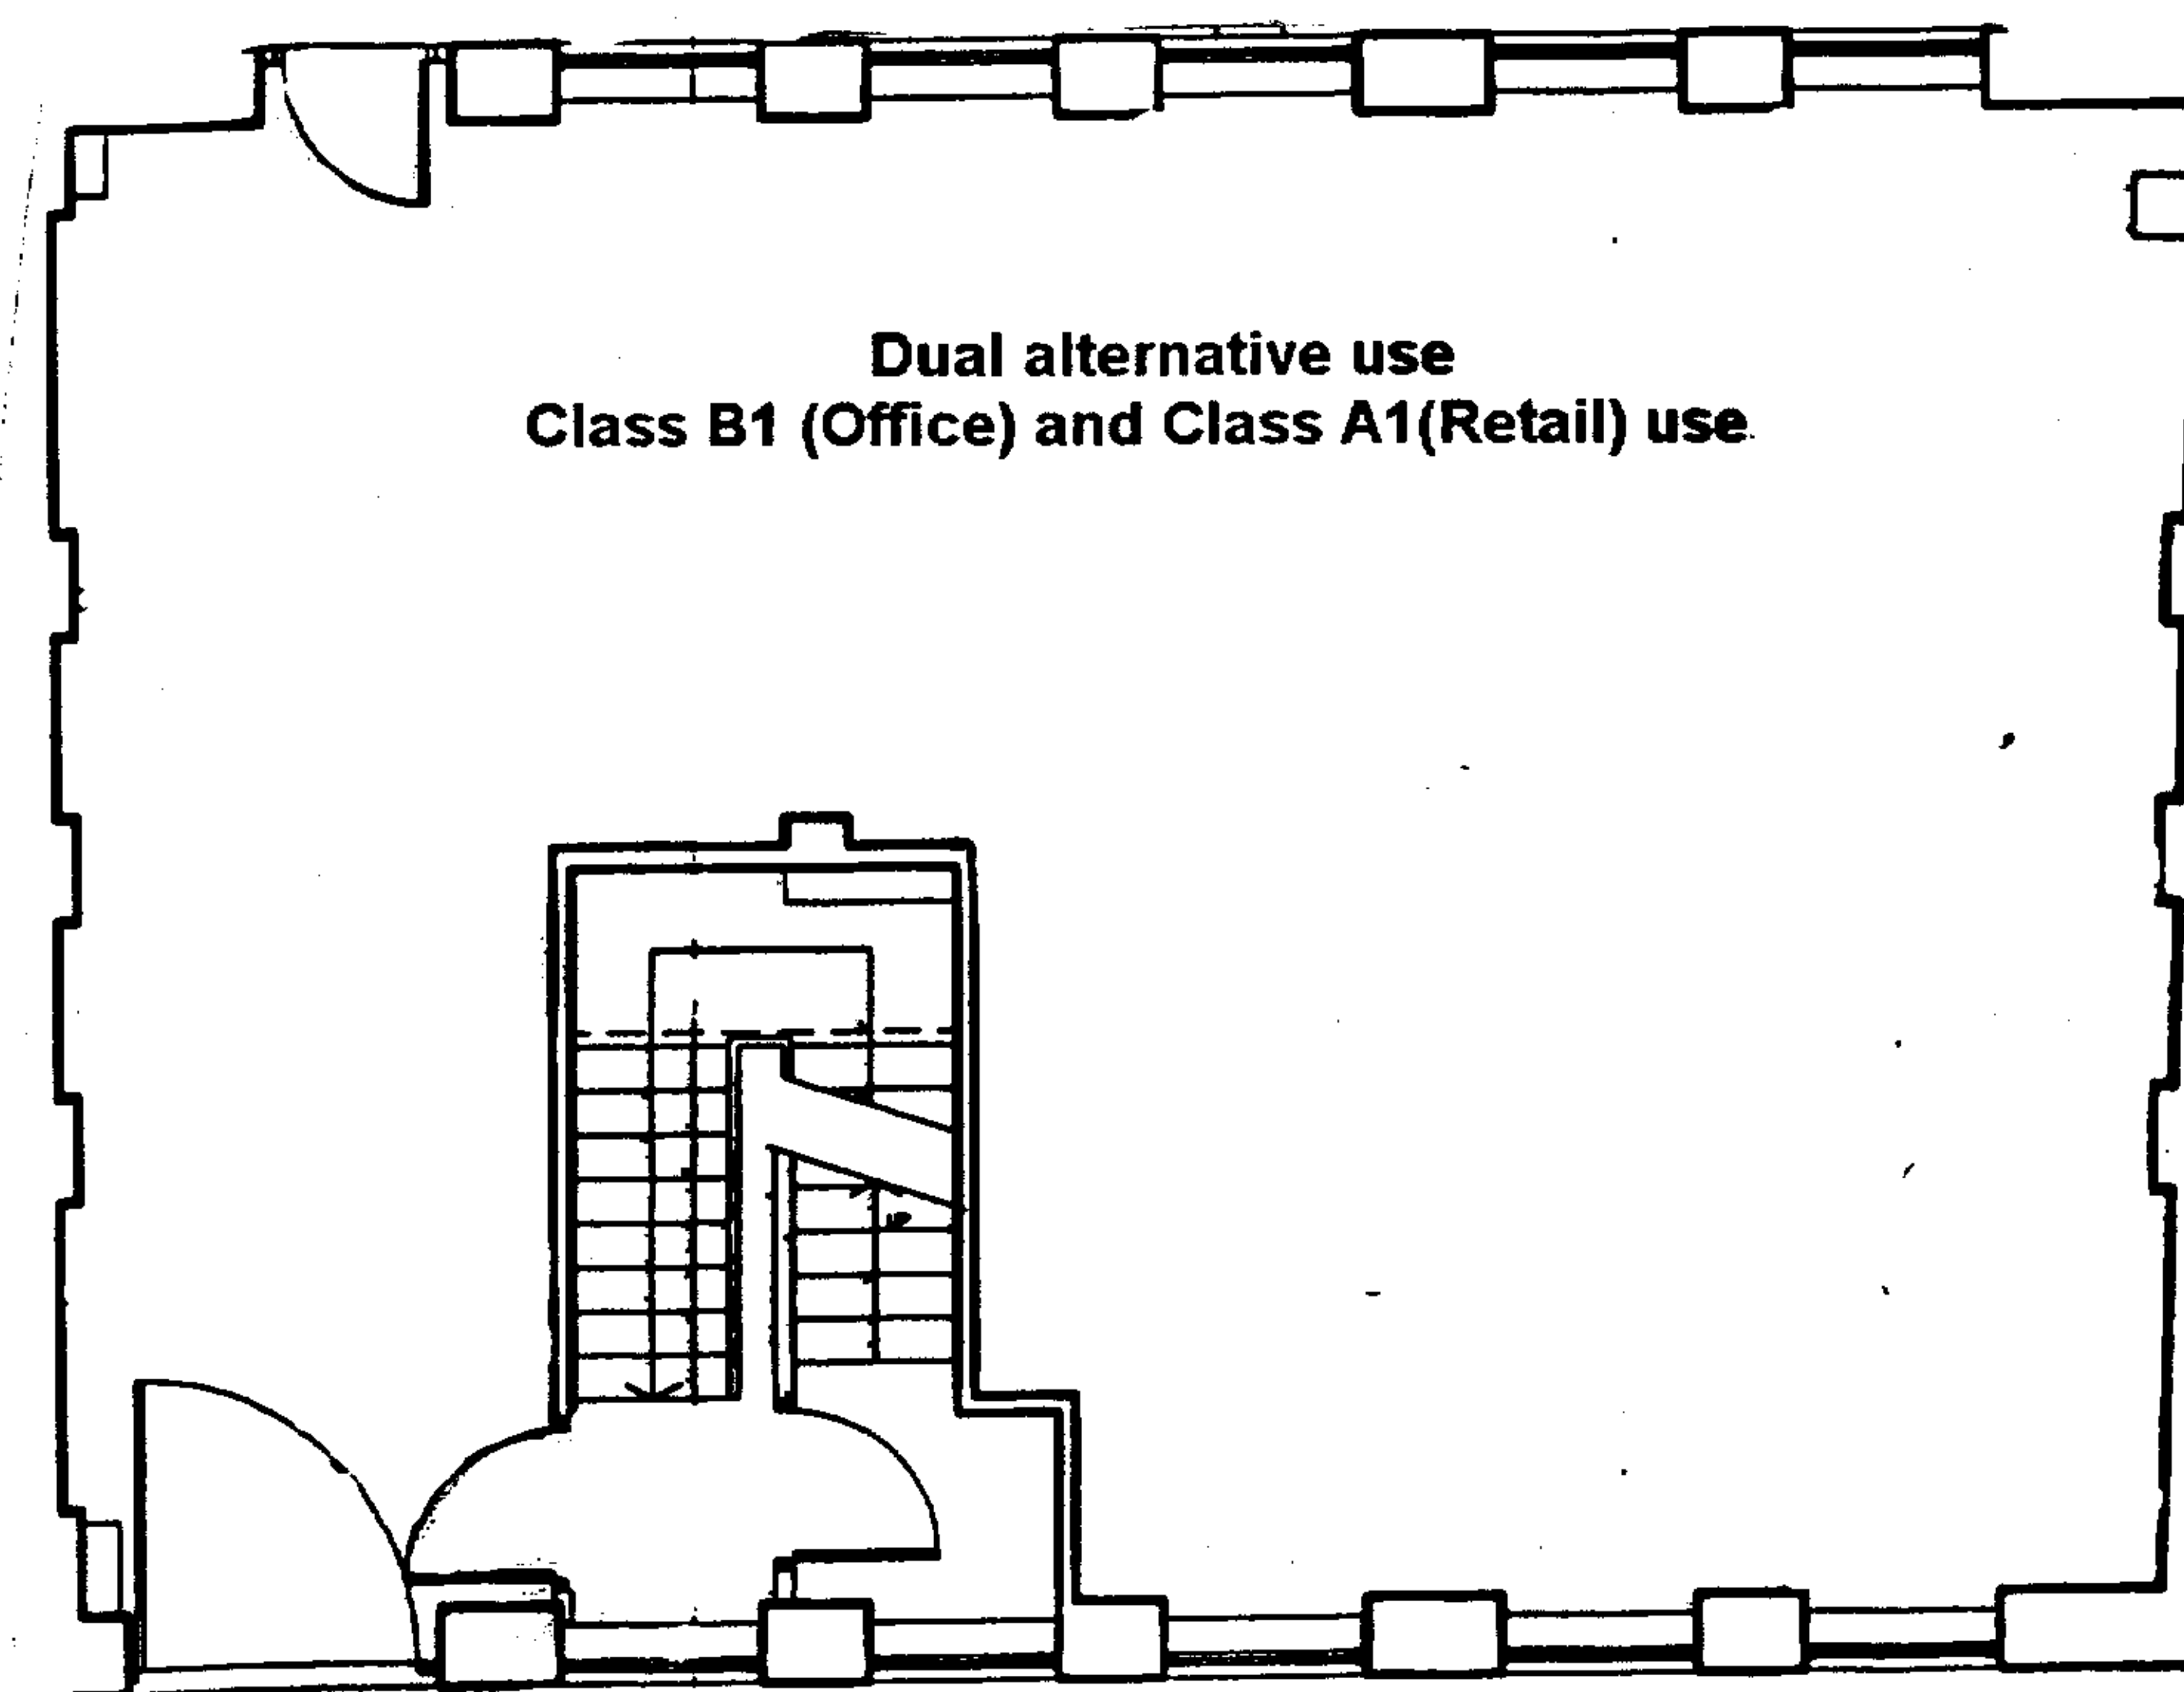

Scale 1:100