
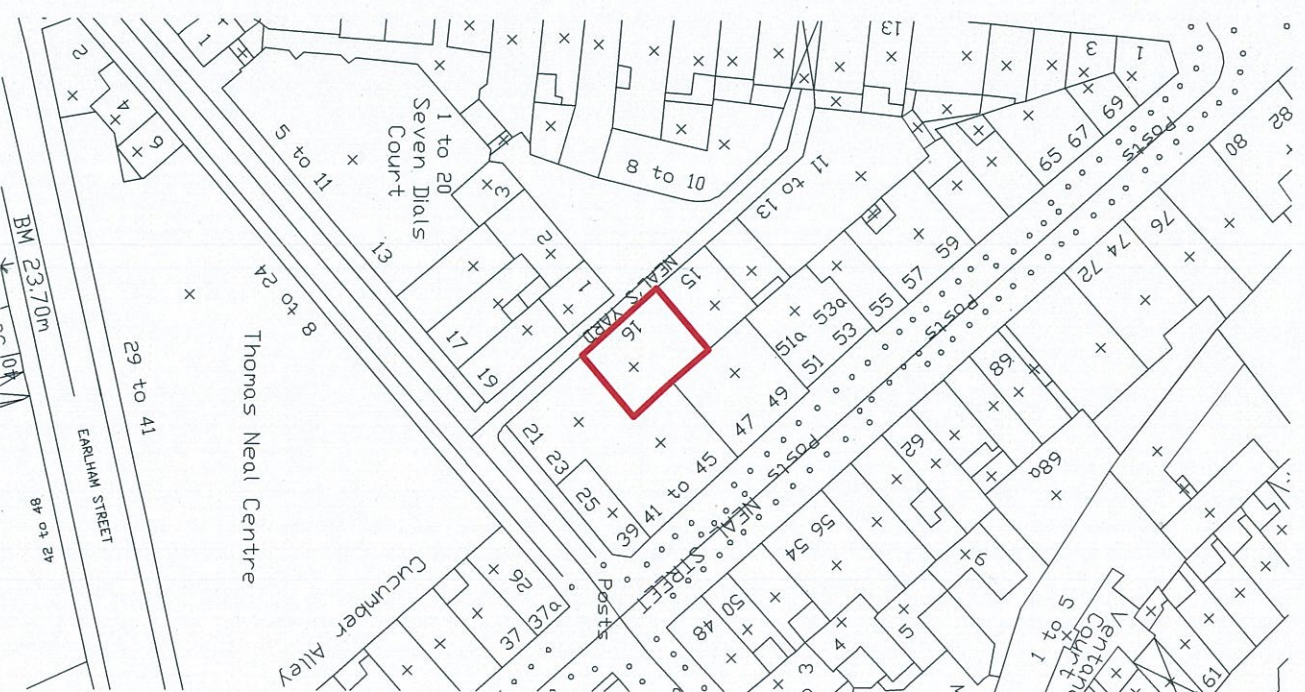
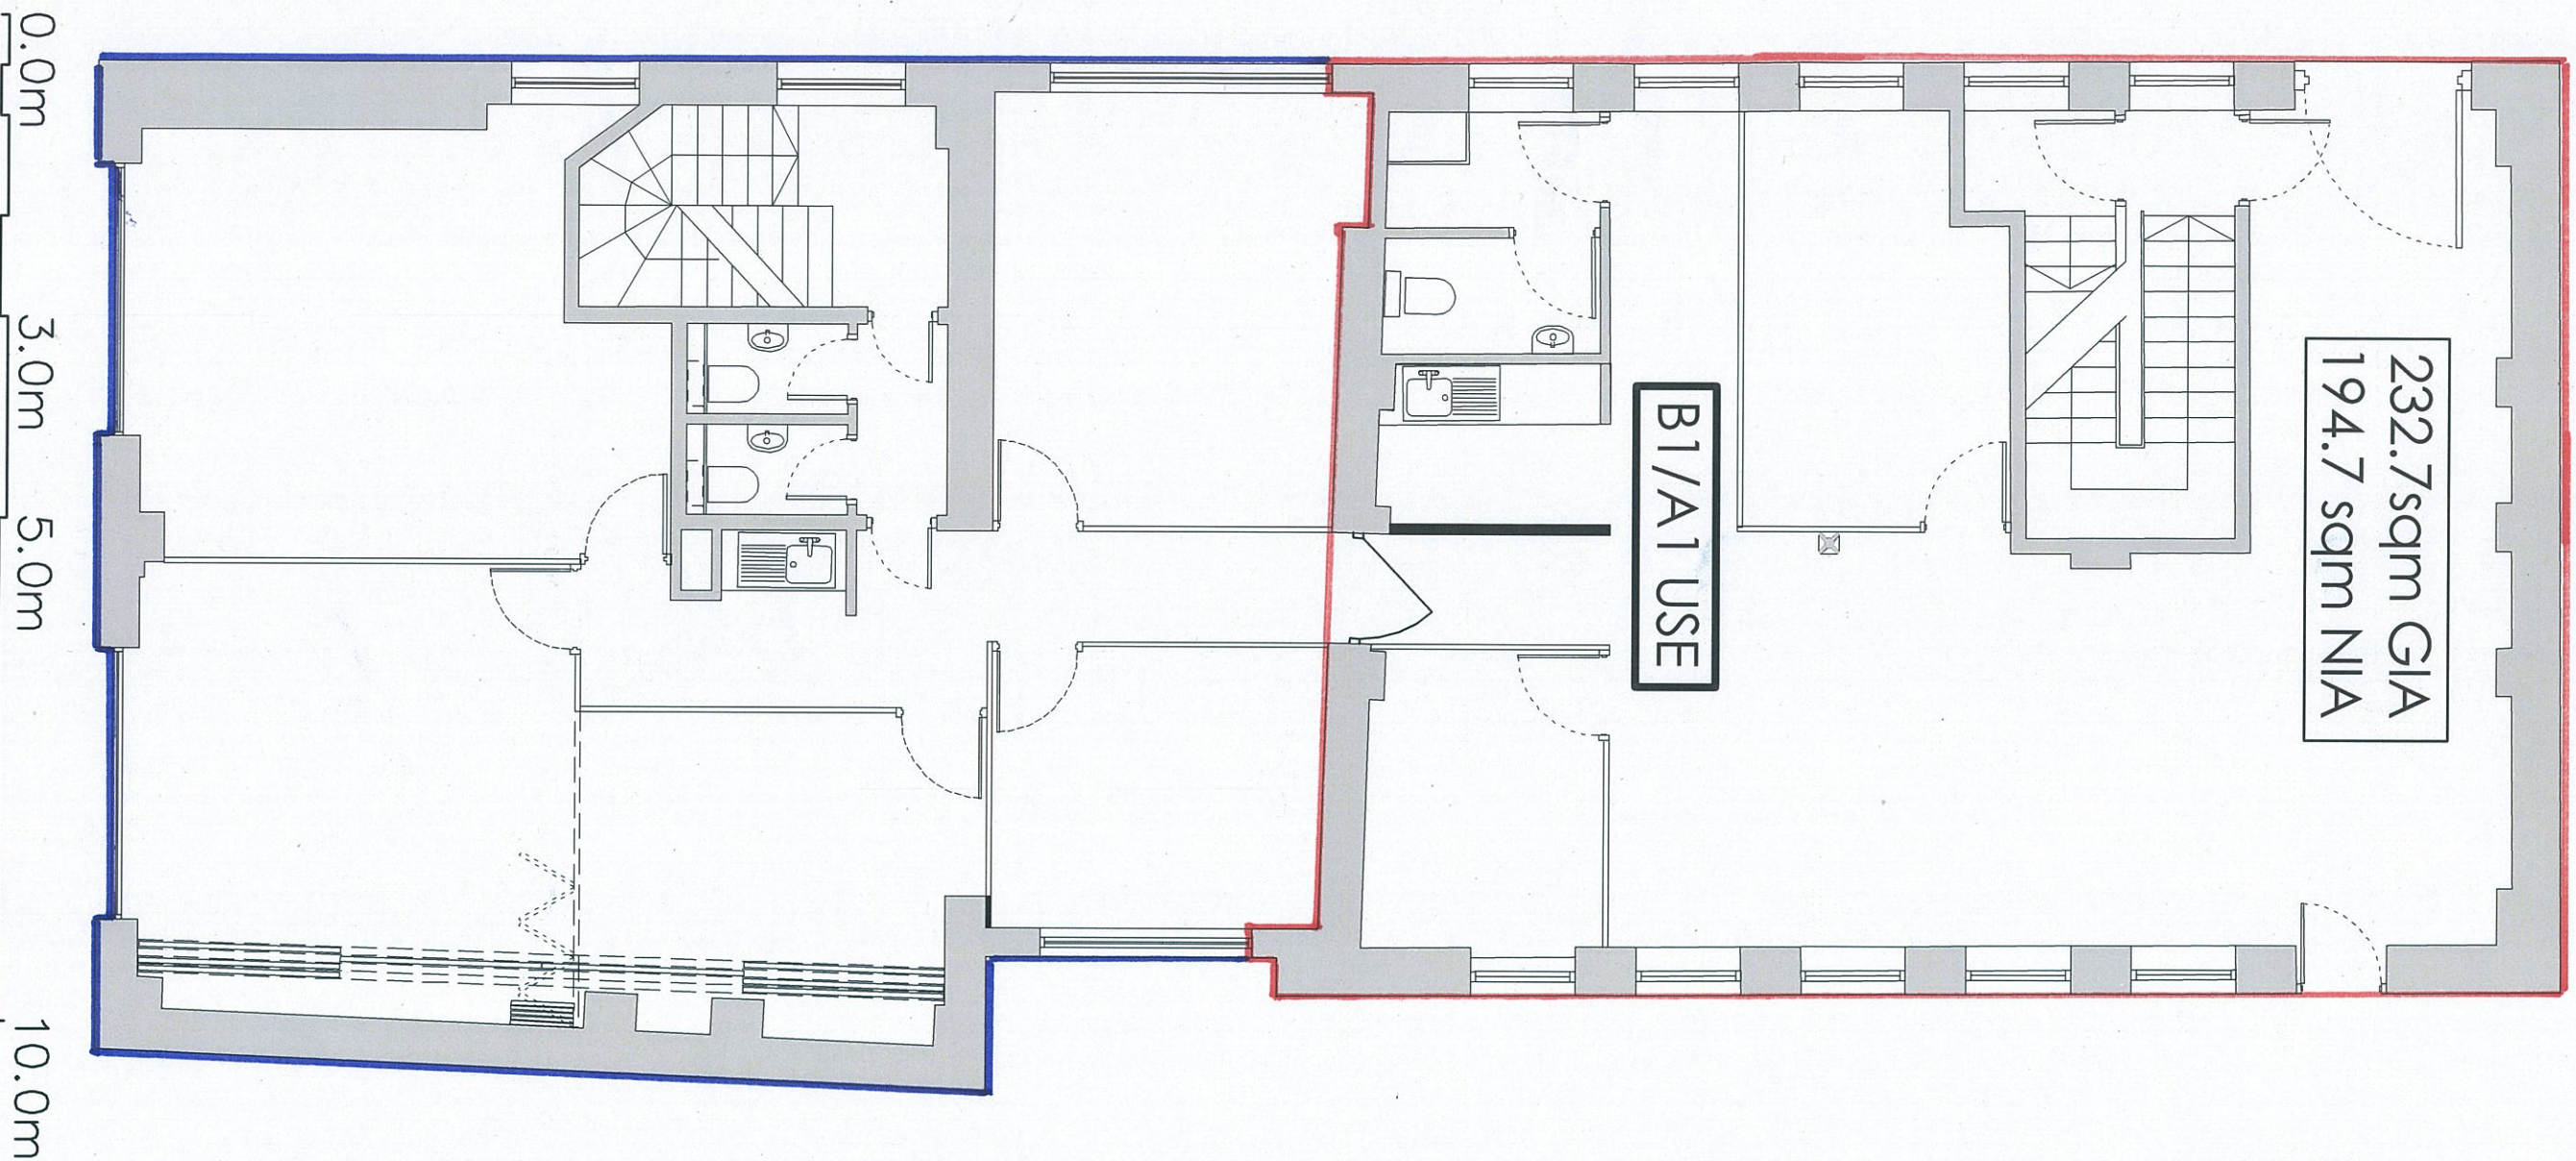


FIRST FLOOR PLAN


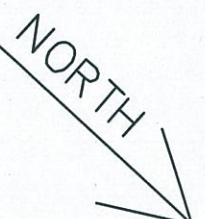


NOTES:

ALL SCALES/DIMENSIONS FOR PLANNING PURPOSES ONLY.
LOCATION PLAN @ 1:1250 SCALE & NORTH UP.

DRAWING TITLE		First Floor Plan as Existing	
ADDRESS		16 Neal's Yard London WC2	
PROJECT NAME		Use Renewals	DATE Sept. '12
CLIENT		Shaftesbury Covent Garden Ltd	SCALE 1:100@A4
			DRAWING NO 21249-01 revB
		 1 SANDWICH STREET LONDON WC1H 9PF Tel: (020) 7201 7100 Fax: (020) 7201 7171	

FIRST FLOOR PLAN

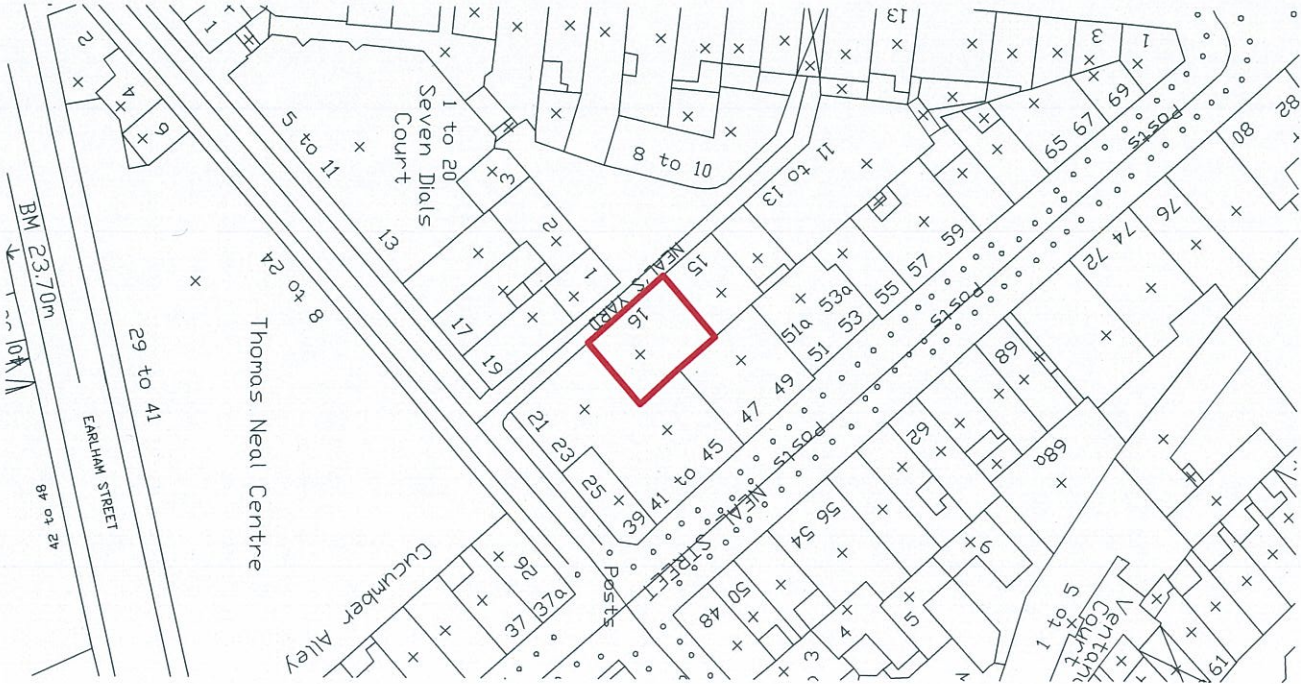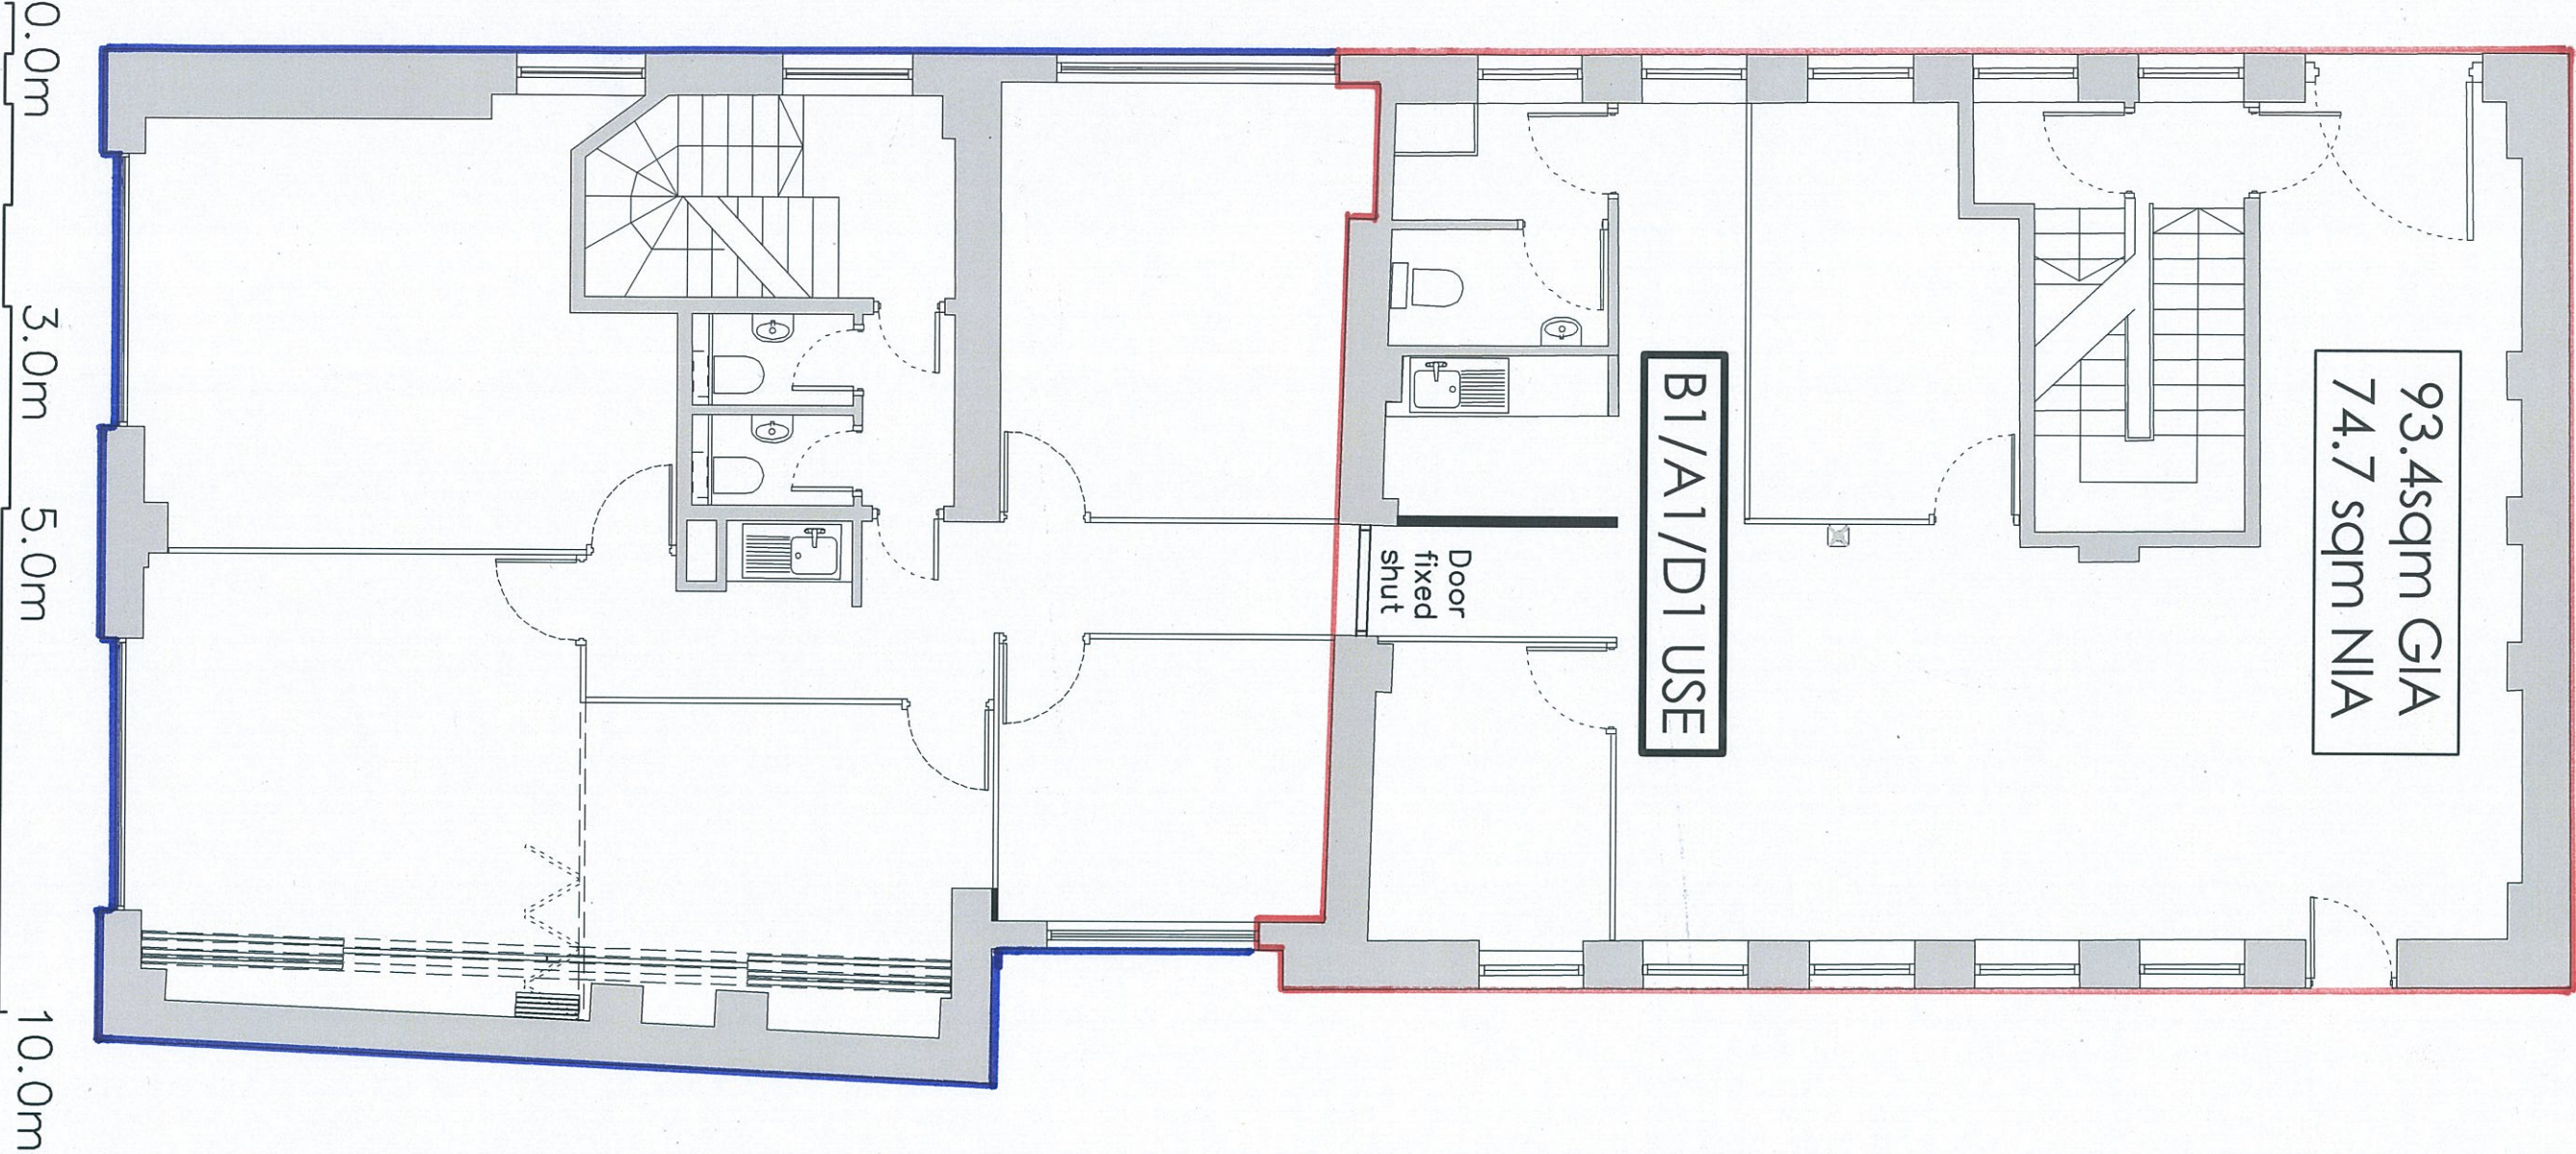

NOTES:			
ALL SCALES/DIMENSIONS FOR PLANNING PURPOSES ONLY.			
LOCATION PLAN @ 1:1250 SCALE & NORTH UP.			
DRAWING TITLE			
First Floor Plan as Proposed			
ADDRESS			
16 Neal's Yard London WC2			
PROJECT NAME		DATE	
Use Renewals		Sept. '12	
CLIENT		SCALE	
Shaftesbury Covent Garden Ltd		1:100@A4	
		DRAWING NO.	
		21249-P01 revB	
DRAWING LOGO			
Fresson & Tee Chartered Surveyors			
1 SANDWICH STREET LONDON WC1H 9PF			
Tel: (020) 7201 7100 Fax: (020) 7201 7171			