

PLANNING

REVISIONS

NOTES

3 PARK VILLAGE WEST
LONDON, NW1

EXISTING SITE PLAN

DWG No: 3PV/S001


SCALE: 1 : 200

DATE: MARCH 2012

belsize
architects

48 PARKHILL ROAD, LONDON NW3 2YP
TEL 020 7482 4420 - FAX 020 7482 4186
MAIL@BELSIZEARCHITECTS.COM

© COPYRIGHT
NOT TO BE REPRODUCED OR USED
WITHOUT PERMISSION

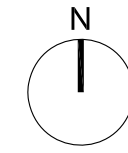

SITE BOUNDARY

THREE STOREY
BUILDINGS AT
THE REAR OF
THE PROPERTY

ALBANY STREET

PARK VILLAGE WEST

PARK VILLAGE MEWS

2

1

3

1

4

2

5

3

6

7

PLANNING

REVISIONS

NOTES

3 PARK VILLAGE WEST
LONDON, NW1

EXISTING LOWER
GROUND FLOOR PLAN

DWG No: 3PV/S101


SCALE: 1:50 @ A3

DATE: NOVEMBER 2011

belsize
architects

48 PARKHILL ROAD, LONDON NW3 2YP
TEL 020 7482 4420 - FAX 020 7482 4186
MAIL@BELSIZEARCHITECTS.COM

© COPYRIGHT
NOT TO BE REPRODUCED OR USED
WITHOUT PERMISSION

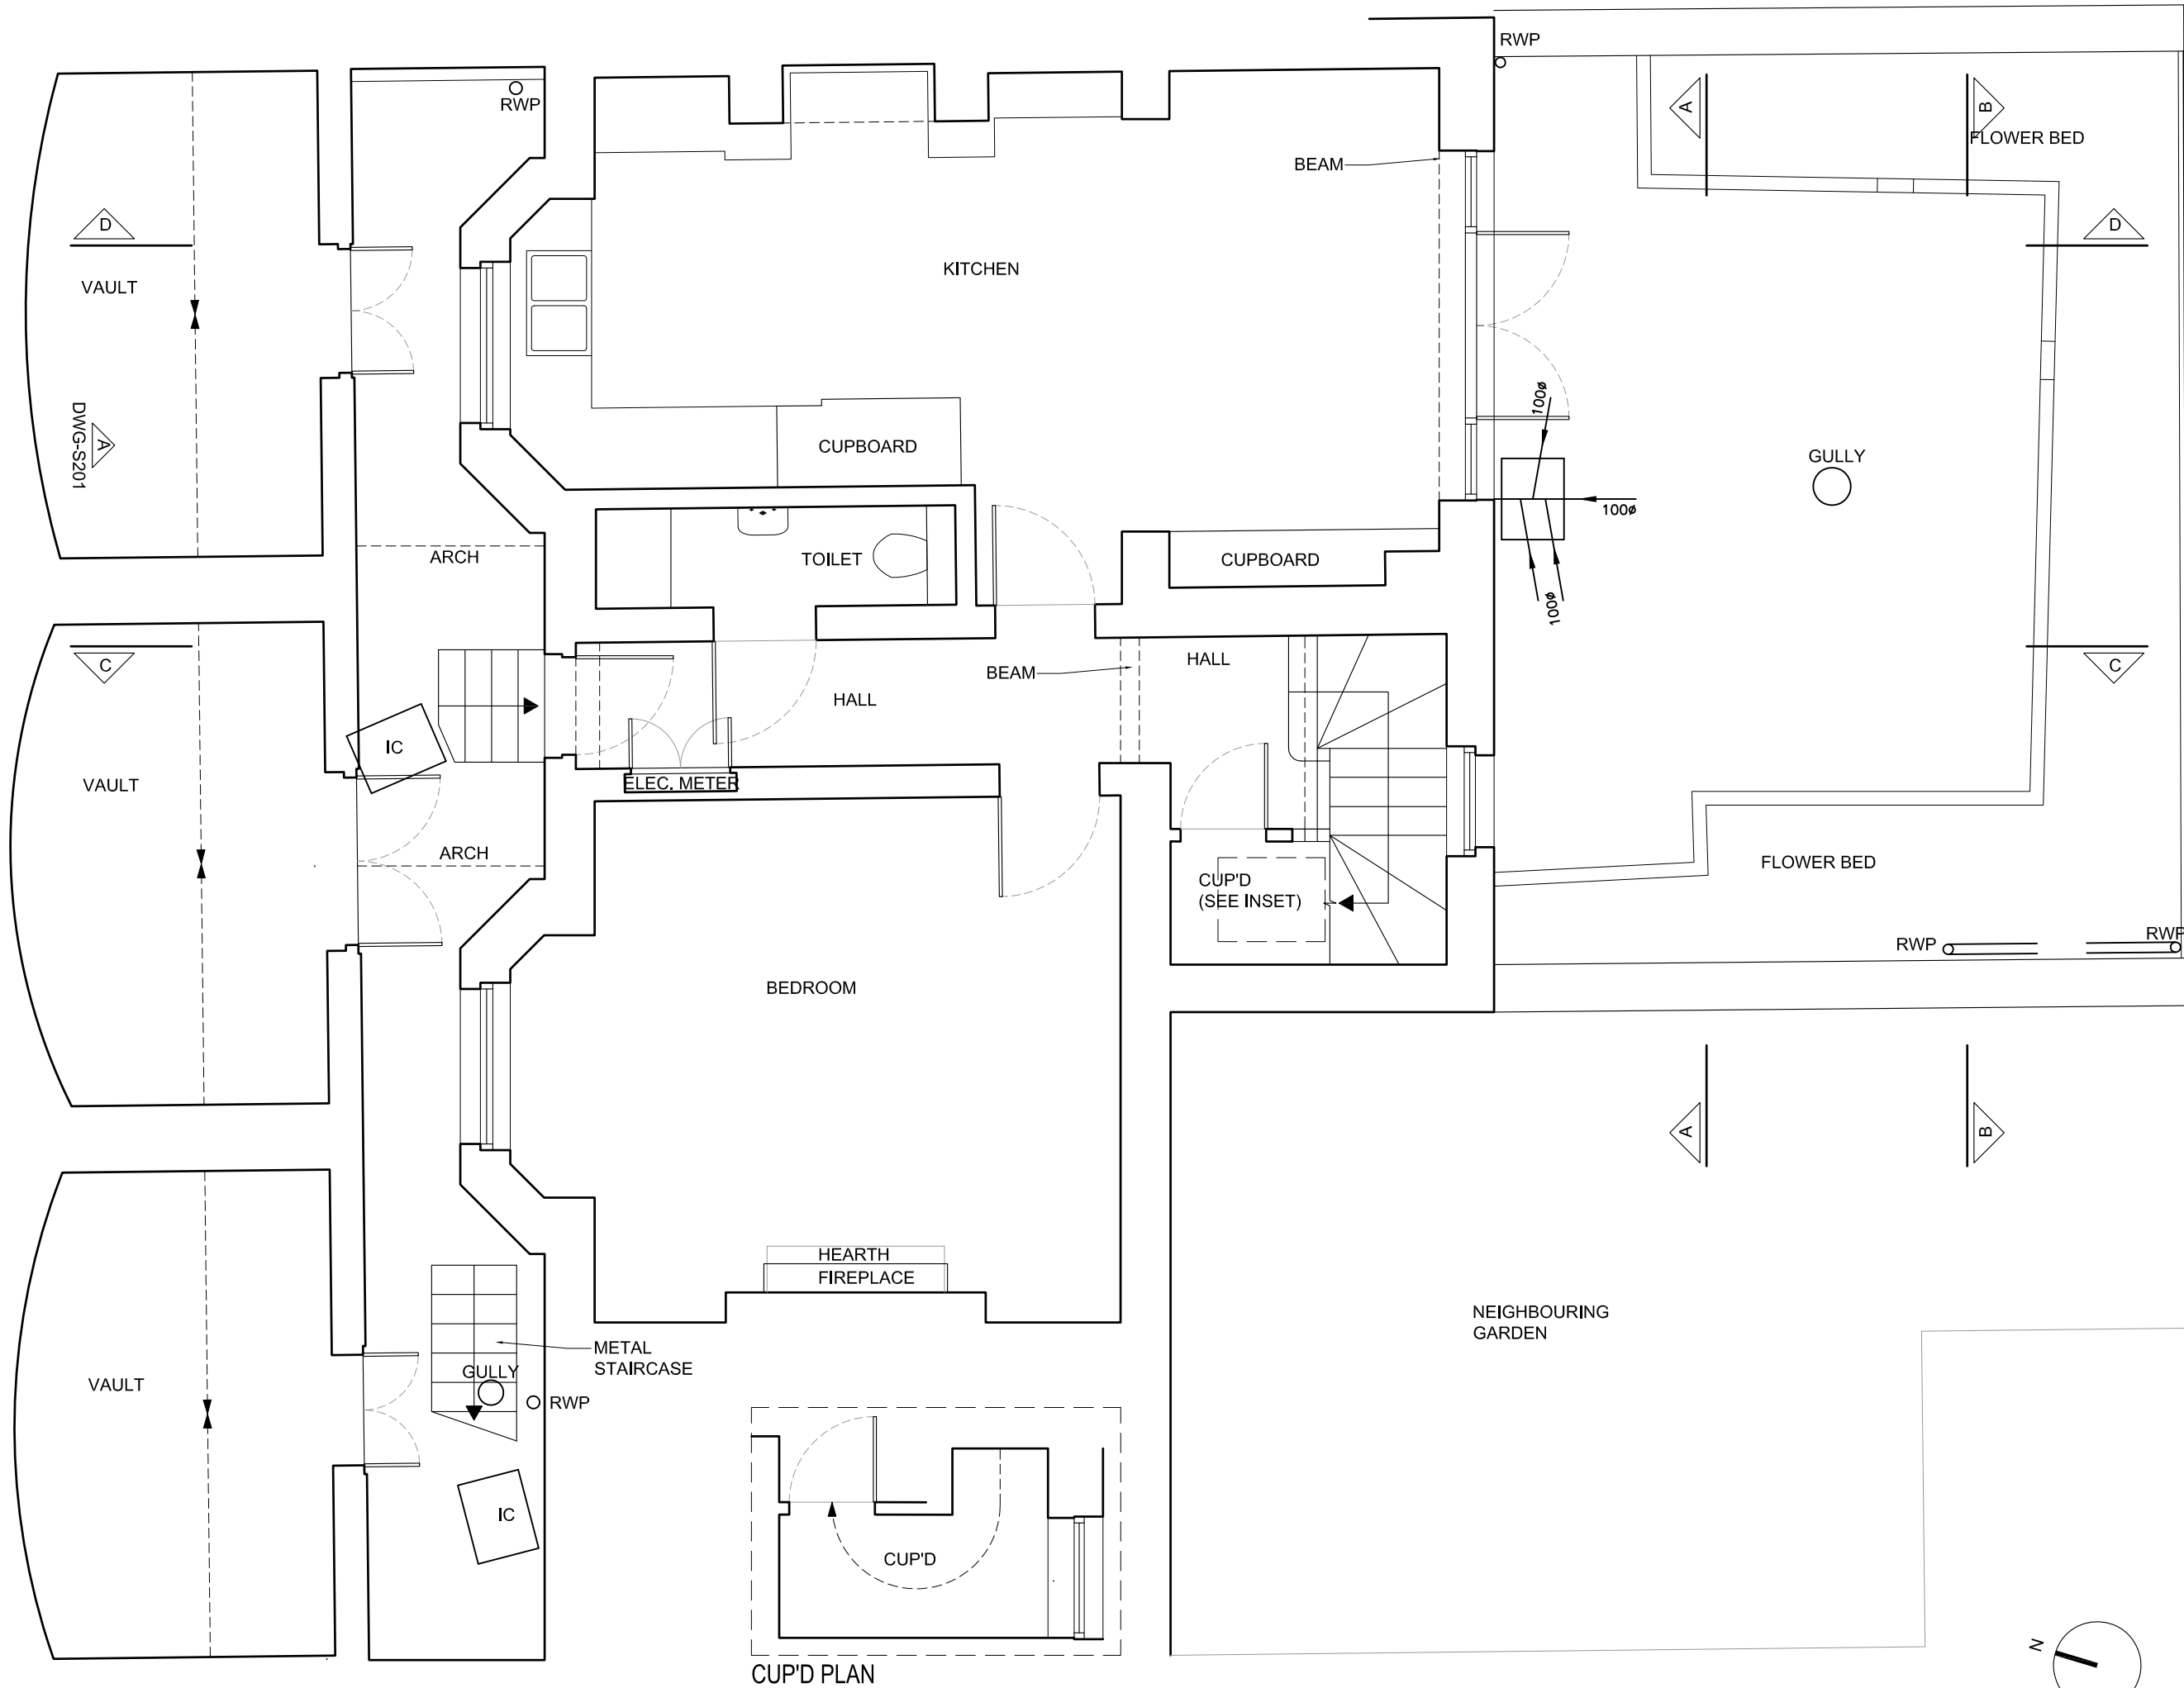

CUP'D PLAN

PLANNING

REVISIONS

NOTES

3 PARK VILLAGE WEST
LONDON, NW1

EXISTING GROUND
FLOOR PLAN

DWG No: 3PV/S102



SCALE: 1:50 @ A3

DATE: NOVEMBER 2011

belsize
architects

48 PARKHILL ROAD, LONDON NW3 2YP
TEL 020 7482 4420 - FAX 020 7482 4186
MAIL@BELSIZEARCHITECTS.COM

© COPYRIGHT
NOT TO BE REPRODUCED OR USED
WITHOUT PERMISSION

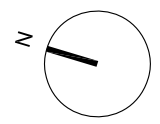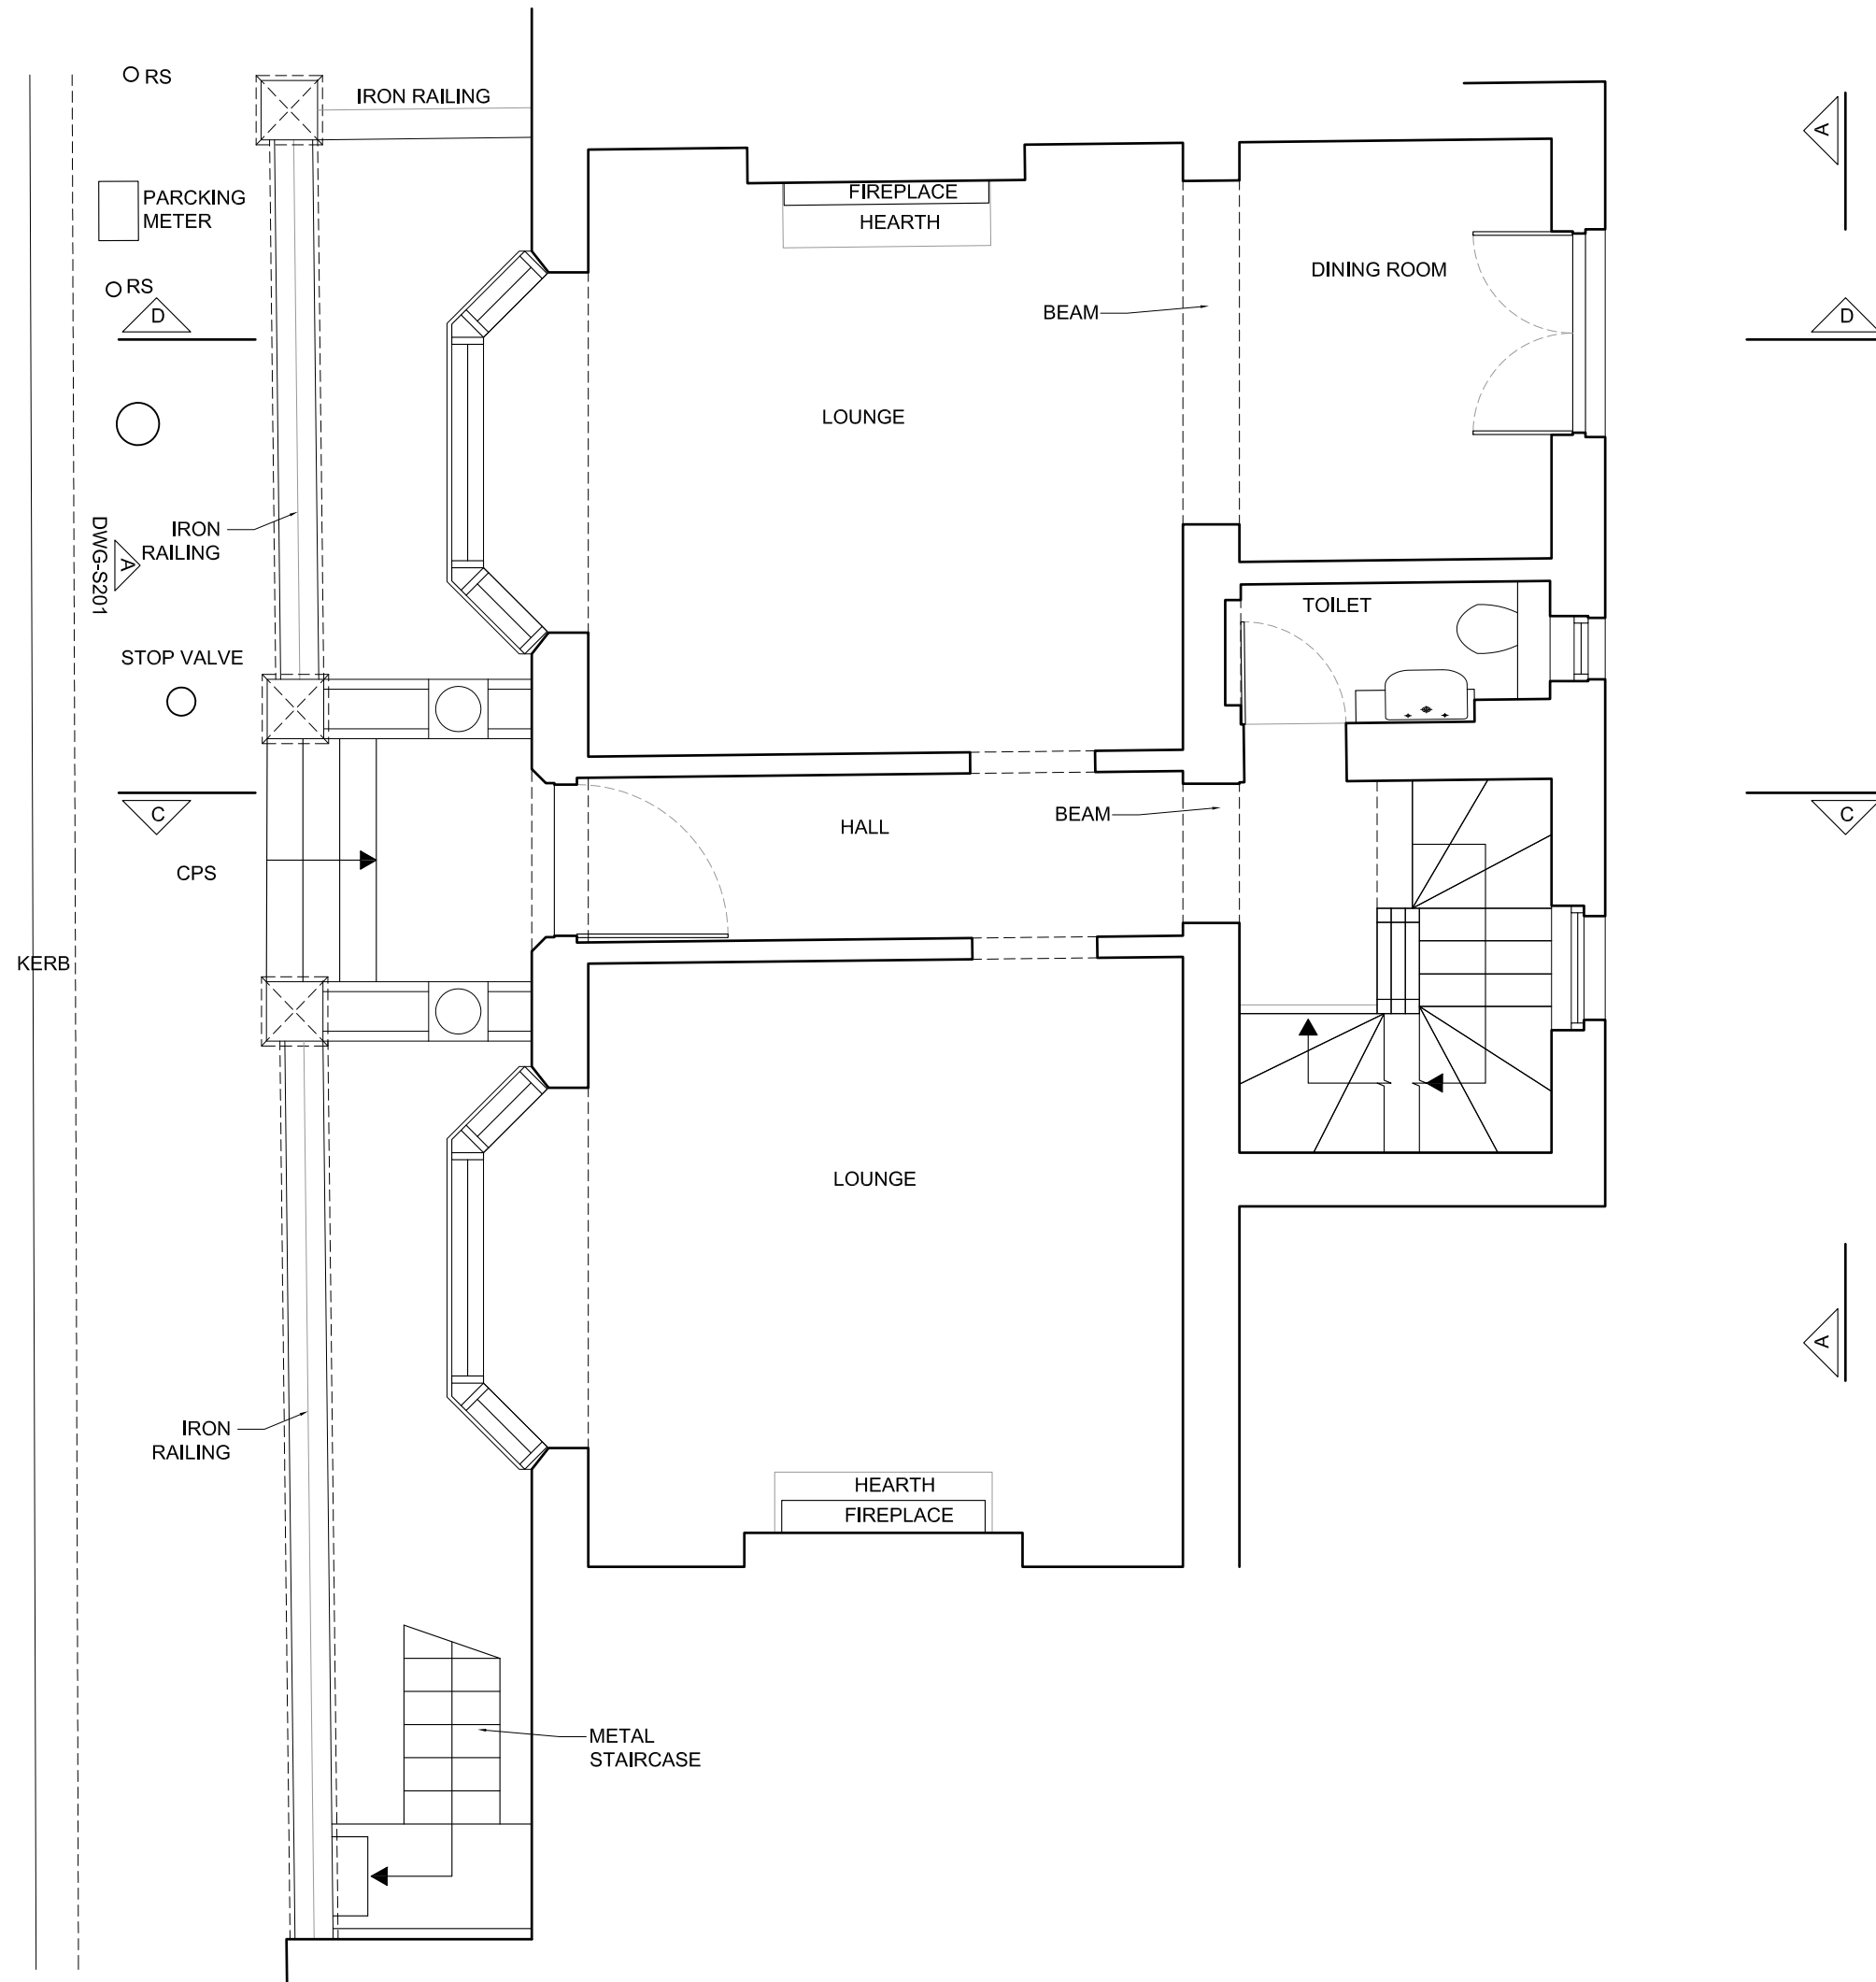

PLANNING

REVISIONS

NOTES

3 PARK VILLAGE WEST
LONDON, NW1

EXISTING FIRST FLOOR
PLAN

DWG No: 3PV/S103


SCALE: 1:50 @ A3

DATE: NOVEMBER 2011


belsize
architects

48 PARKHILL ROAD, LONDON NW3 2YP
TEL 020 7482 4420 - FAX 020 7482 4186
MAIL@BELSIZEARCHITECTS.COM

© COPYRIGHT
NOT TO BE REPRODUCED OR USED
WITHOUT PERMISSION

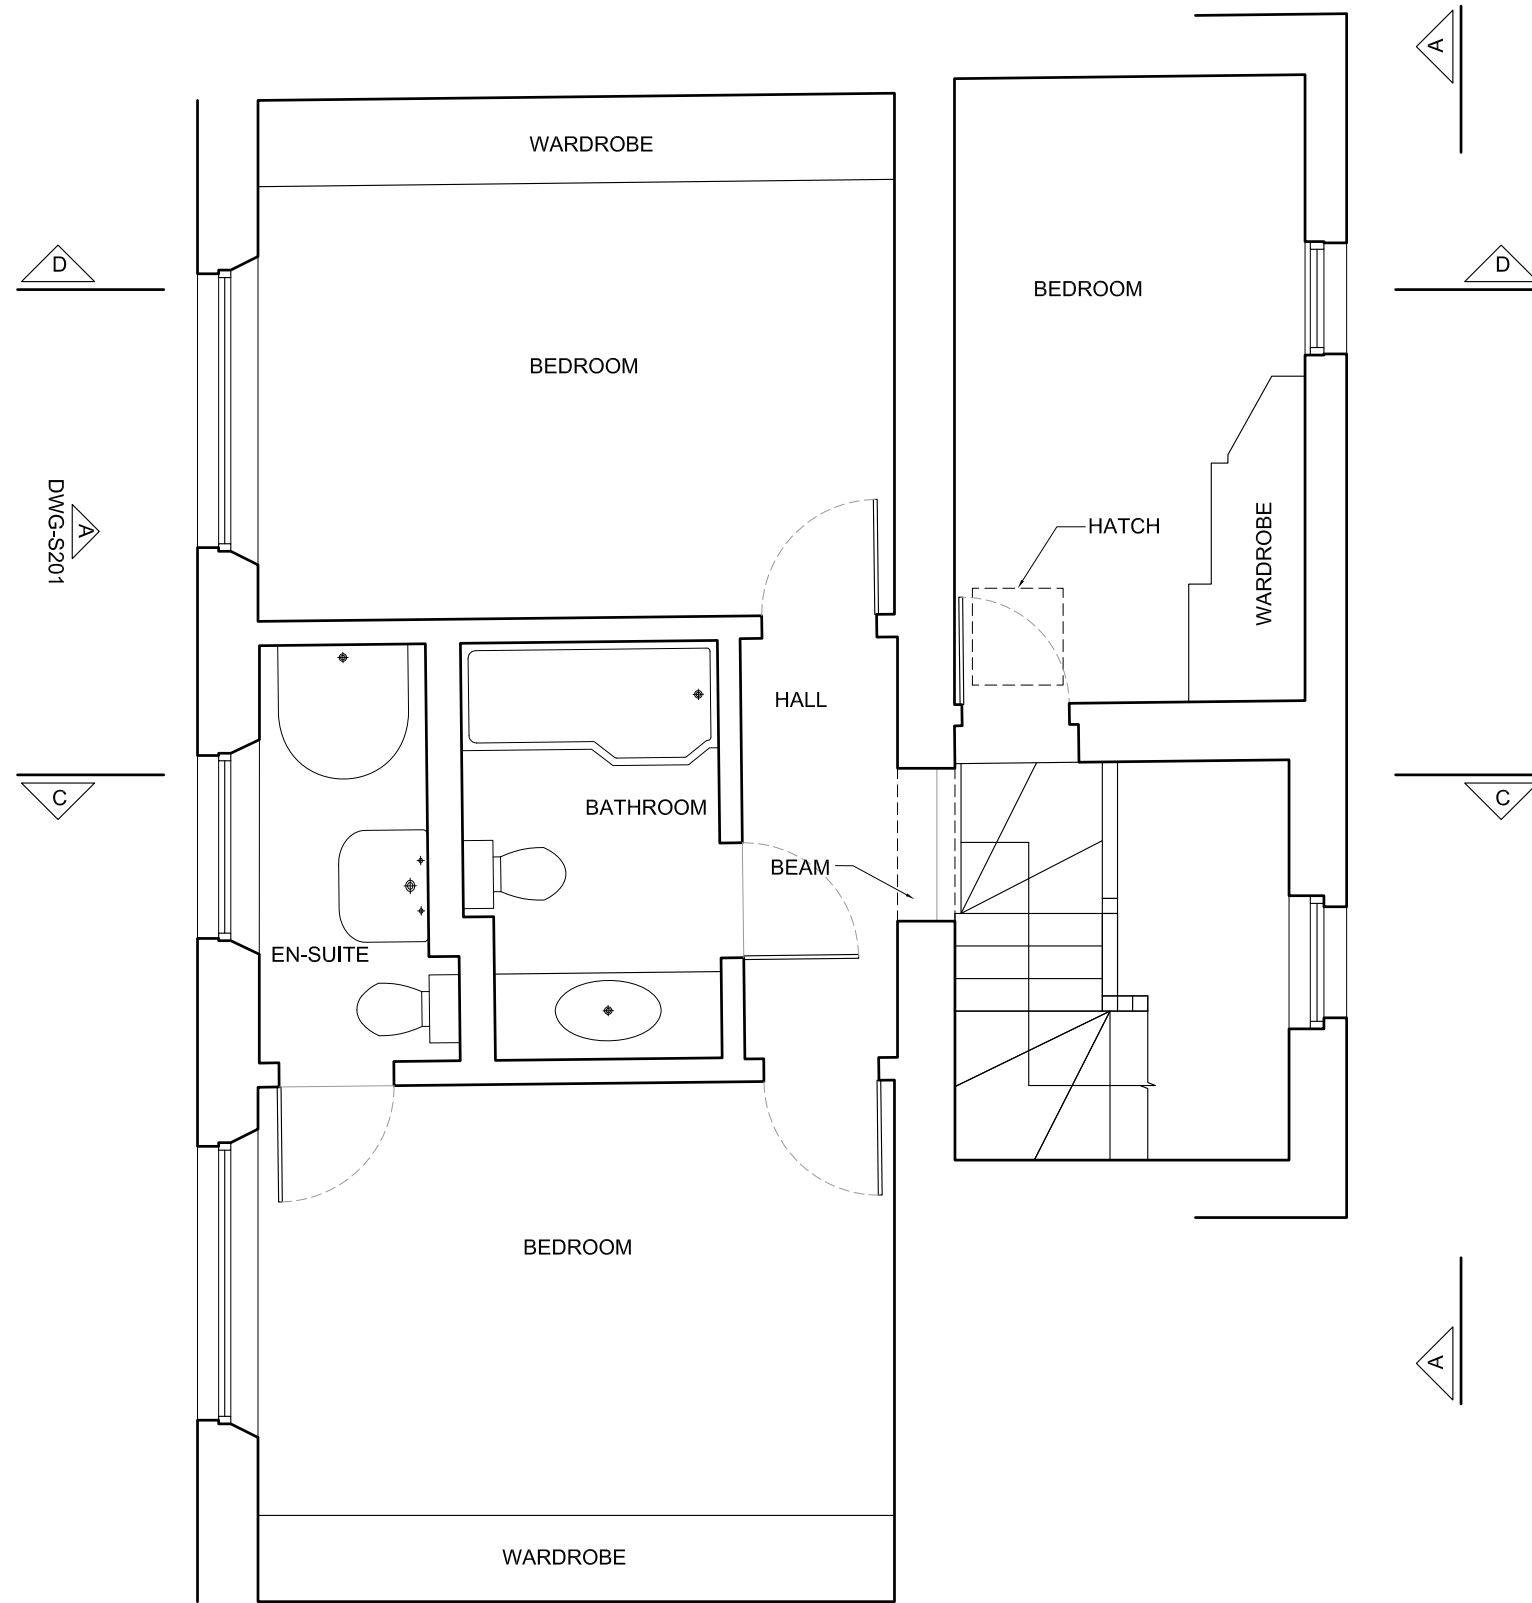

DWG-SZ01

 

PLANNING

REVISIONS

NOTES

3 PARK VILLAGE WEST
LONDON, NW1

EXISTING FRONT
ELEVATION

DWG No: 3PV/S201


SCALE: 1:50 @ A3

DATE: NOVEMBER 2011

belsize
architects

48 PARKHILL ROAD, LONDON NW3 2YP
TEL 020 7482 4420 - FAX 020 7482 4186
MAIL@BELSIZEARCHITECTS.COM

© COPYRIGHT
NOT TO BE REPRODUCED OR USED
WITHOUT PERMISSION

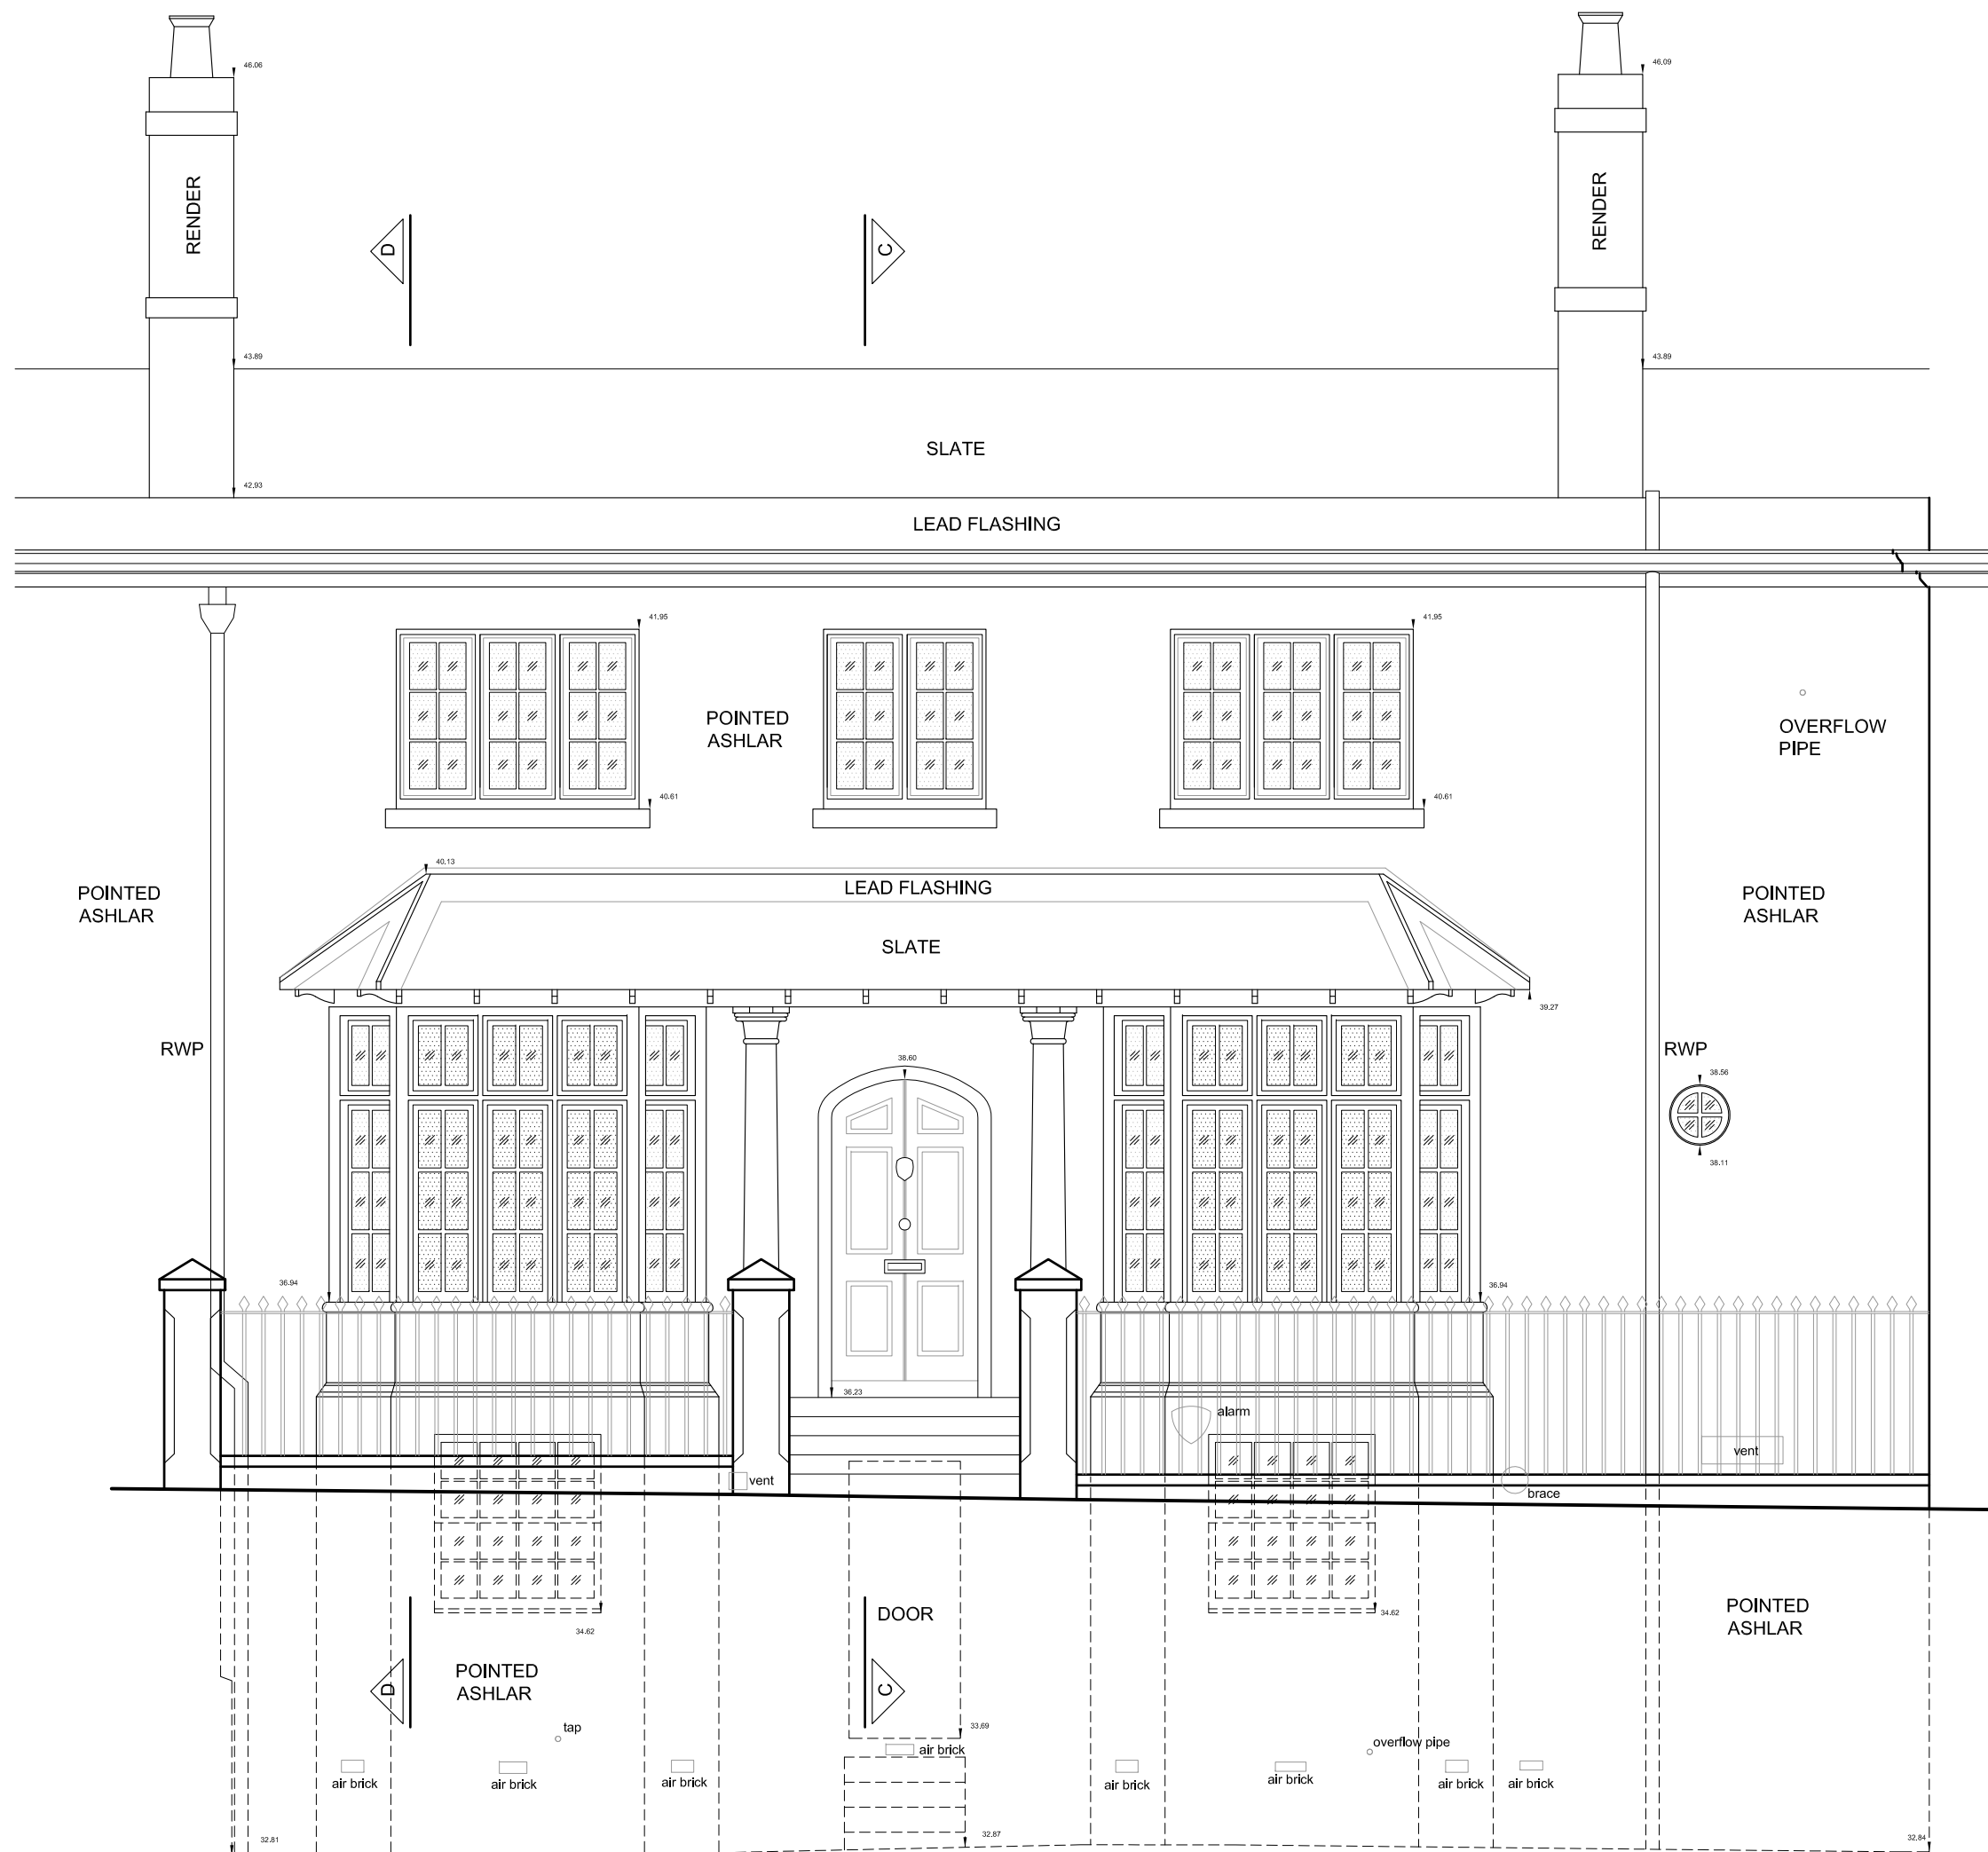

PLANNING

REVISIONS

NOTES

3 PARK VILLAGE WEST
LONDON, NW1

EXISTING SECTION A-A

DWG No: 3PV/S301


SCALE: 1:50 @ A3

DATE: NOVEMBER 2011

belsize
architects

48 PARKHILL ROAD, LONDON NW3 2YP
TEL 020 7482 4420 - FAX 020 7482 4186
MAIL@BELSIZEARCHITECTS.COM

© COPYRIGHT
NOT TO BE REPRODUCED OR USED
WITHOUT PERMISSION

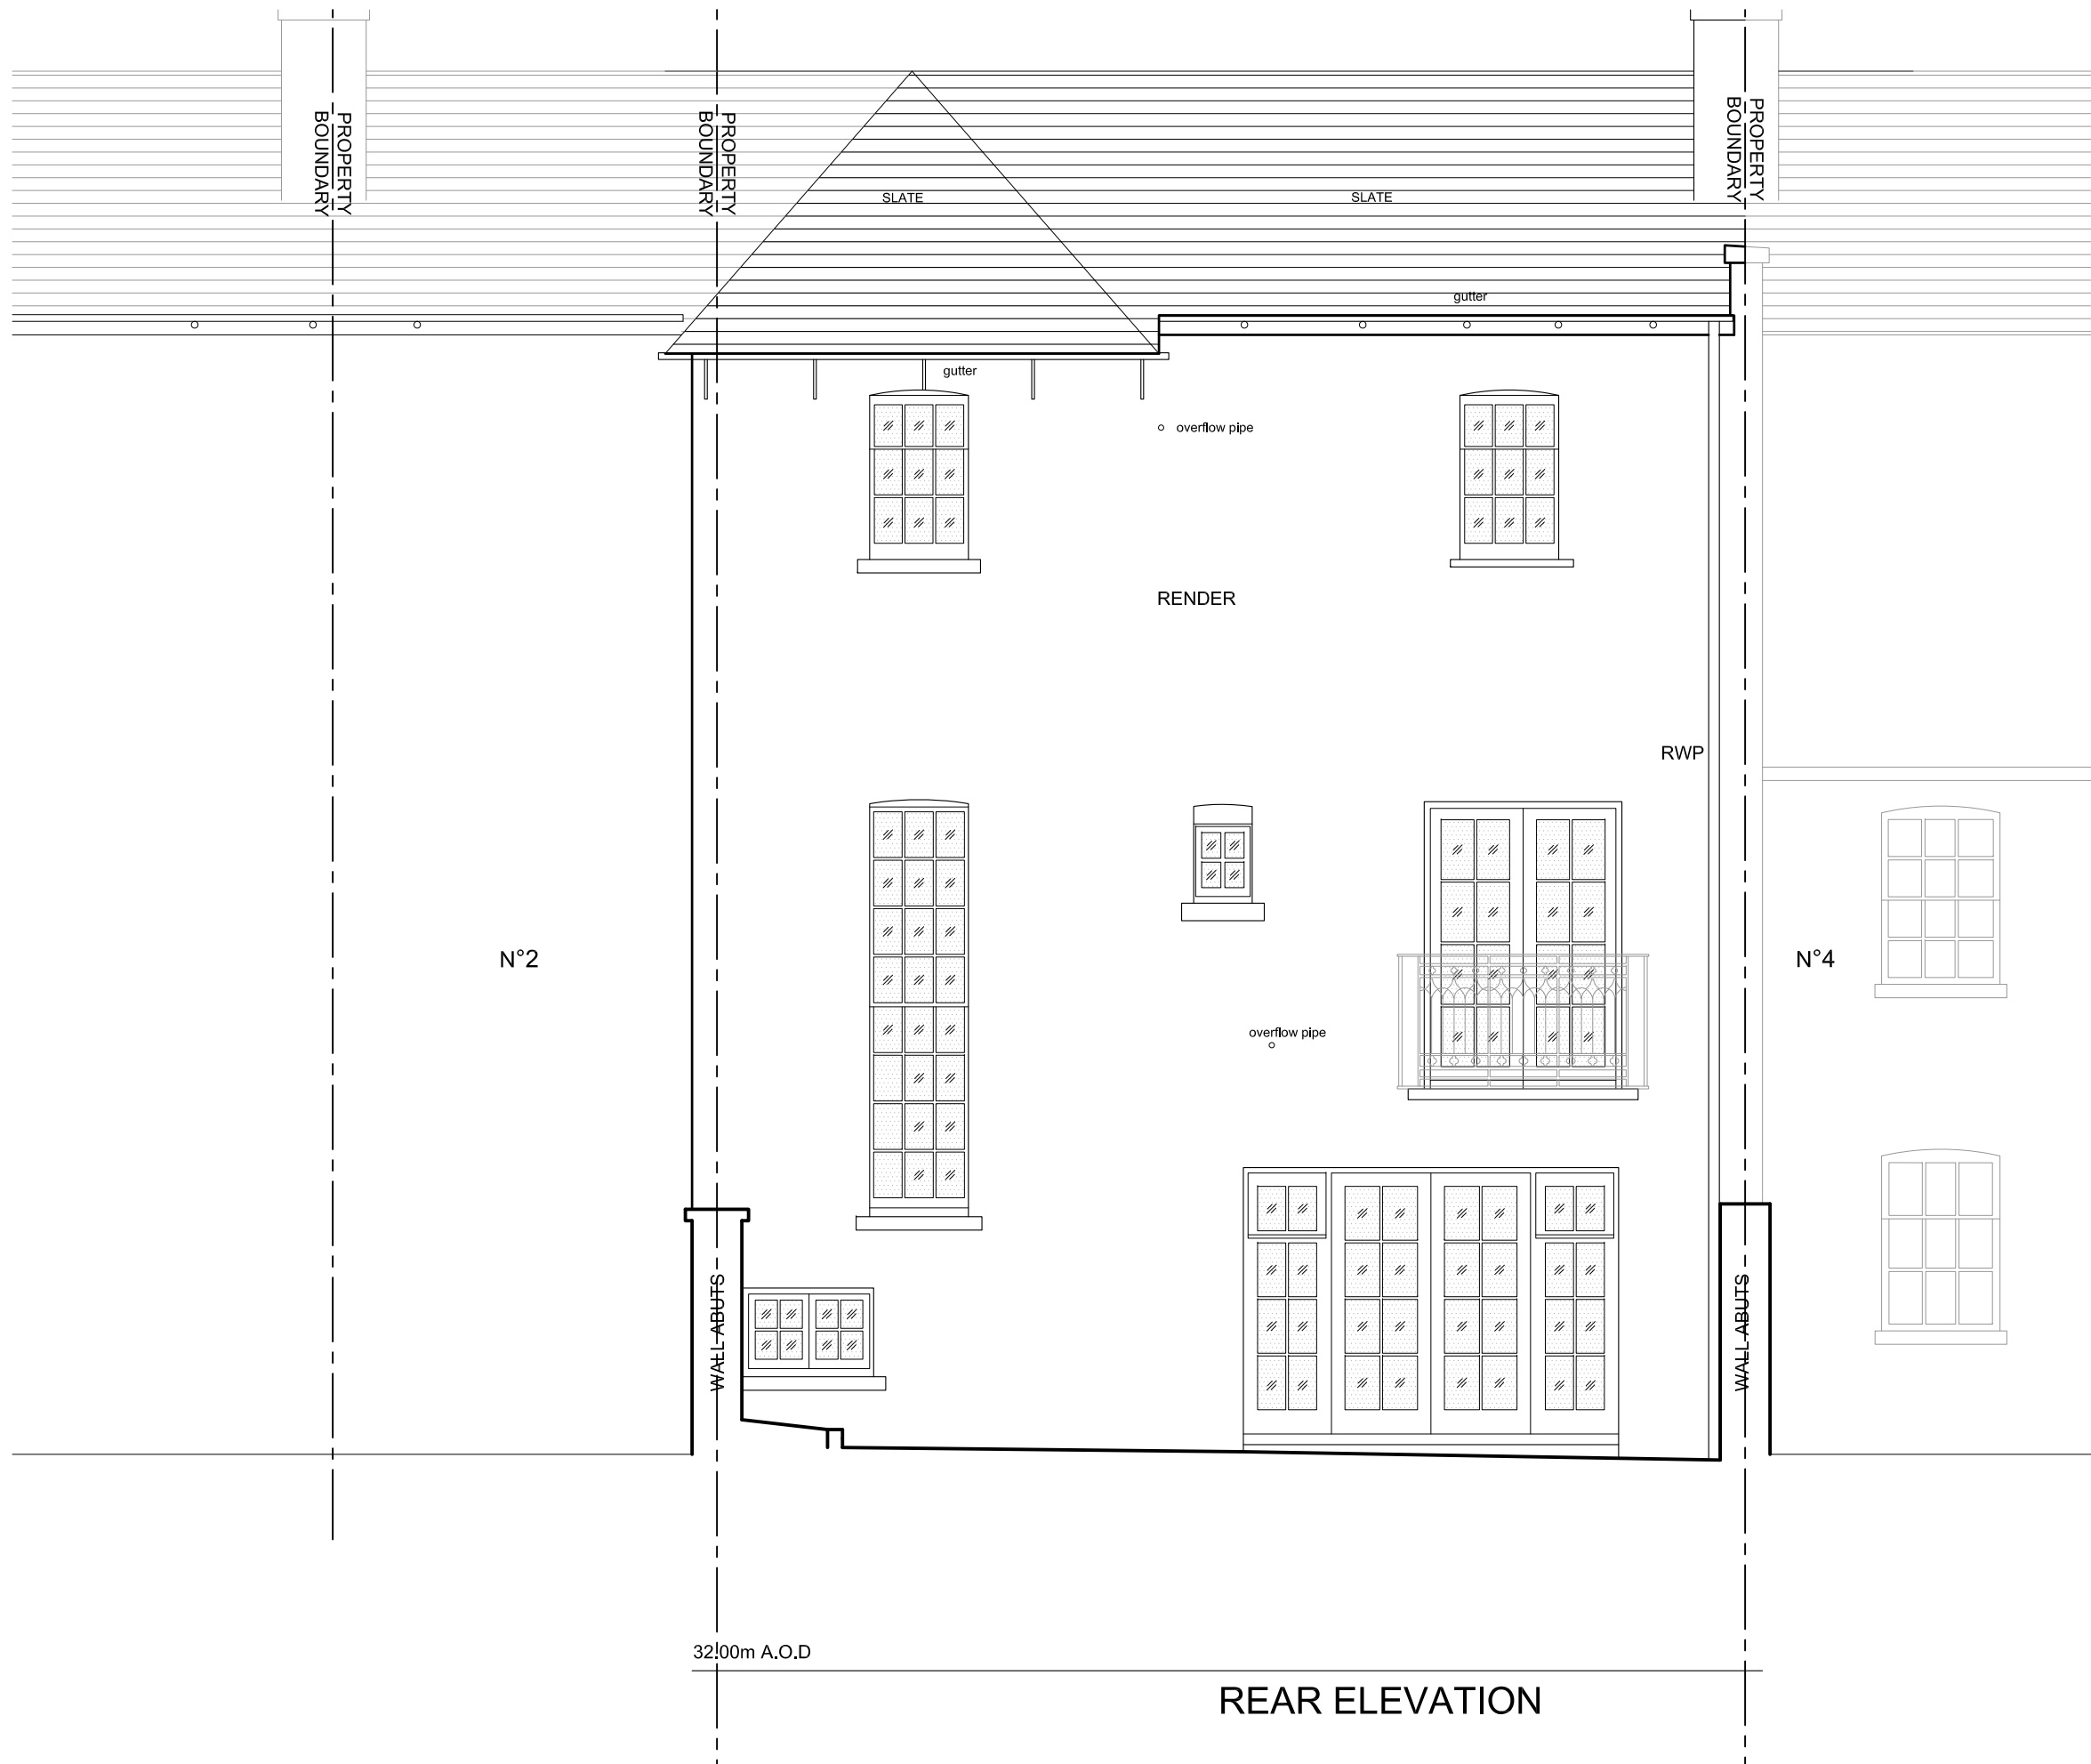

REAR ELEVATION

PLANNING

REVISIONS

NOTES

3 PARK VILLAGE WEST
LONDON, NW1

SECTION B-B

DWG No: 3PV/S302


SCALE: 1:50 @ A3

DATE: NOVEMBER 2011

belsize
architects

48 PARKHILL ROAD, LONDON NW3 2YP
TEL 020 7482 4420 - FAX 020 7482 4186
MAIL@BELSIZEARCHITECTS.COM

© COPYRIGHT
NOT TO BE REPRODUCED OR USED
WITHOUT PERMISSION

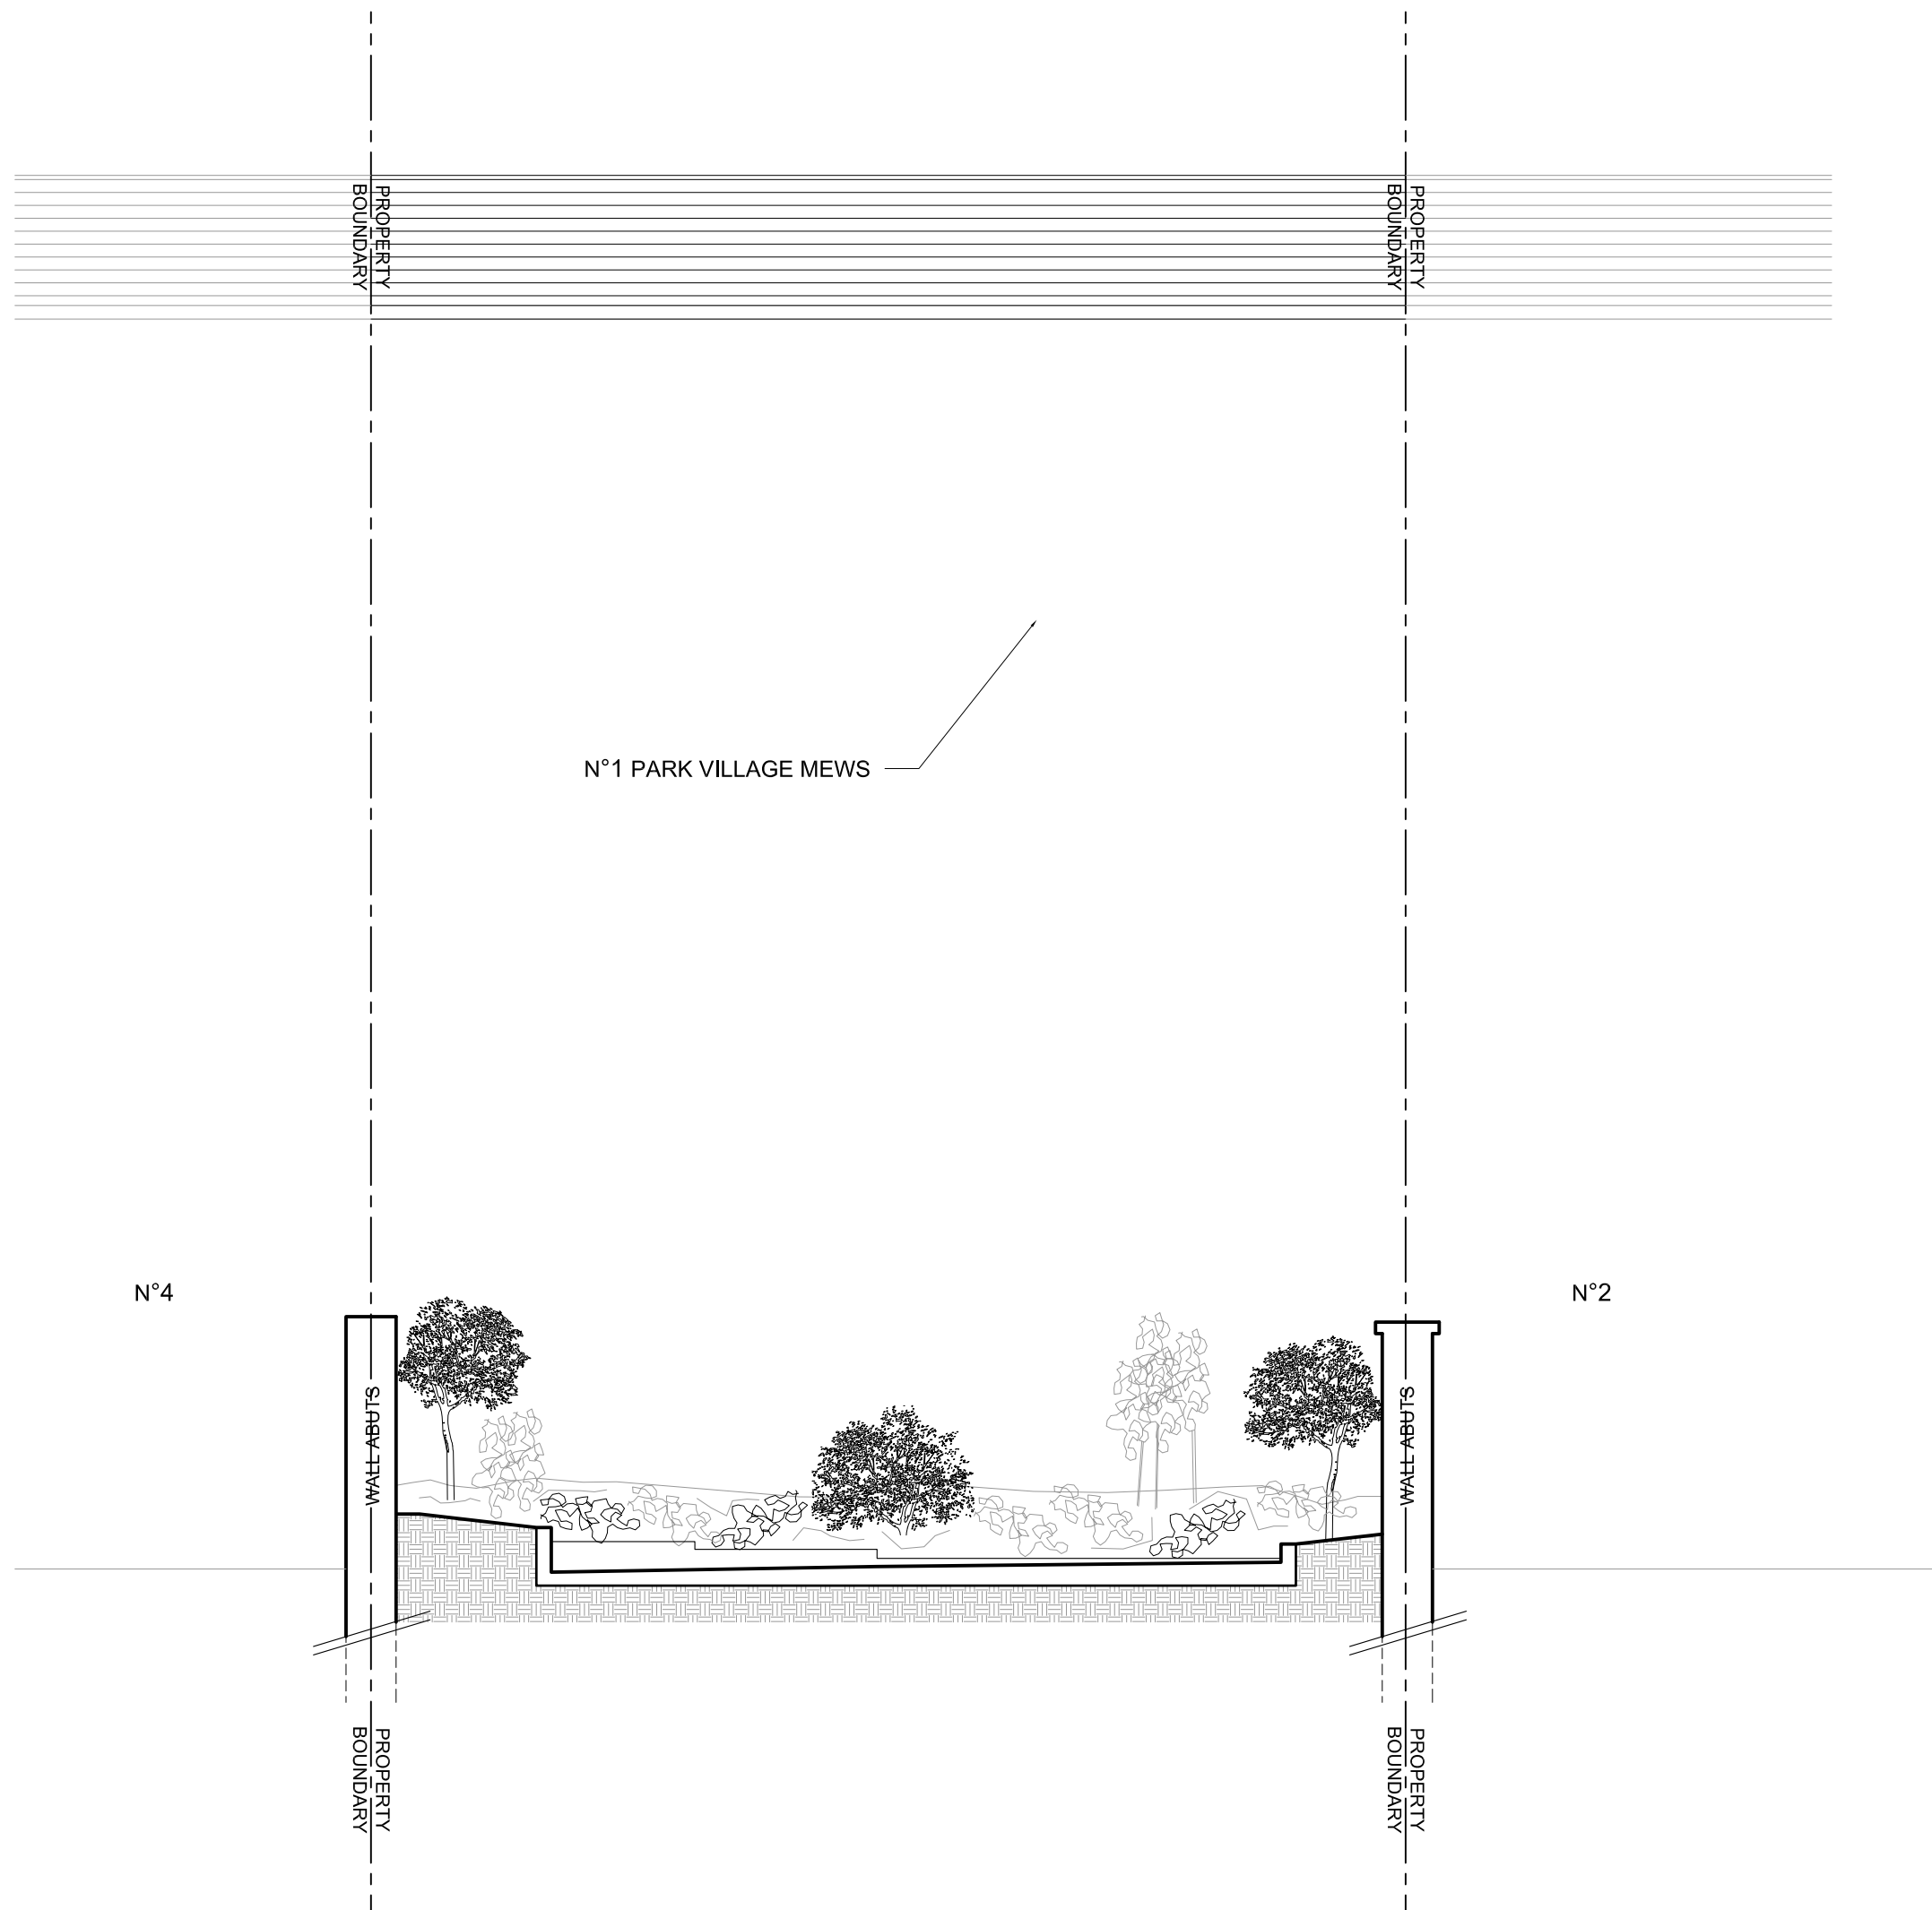

PLANNING

REVISIONS

NOTES

3 PARK VILLAGE WEST
LONDON, NW1

SECTION C-C

DWG No: 3PV/S303


SCALE: 1:50 @ A3

DATE: NOVEMBER 2011

belsize
architects

48 PARKHILL ROAD, LONDON NW3 2YP
TEL 020 7482 4420 - FAX 020 7482 4186
MAIL@BELSIZEARCHITECTS.COM

© COPYRIGHT
NOT TO BE REPRODUCED OR USED
WITHOUT PERMISSION

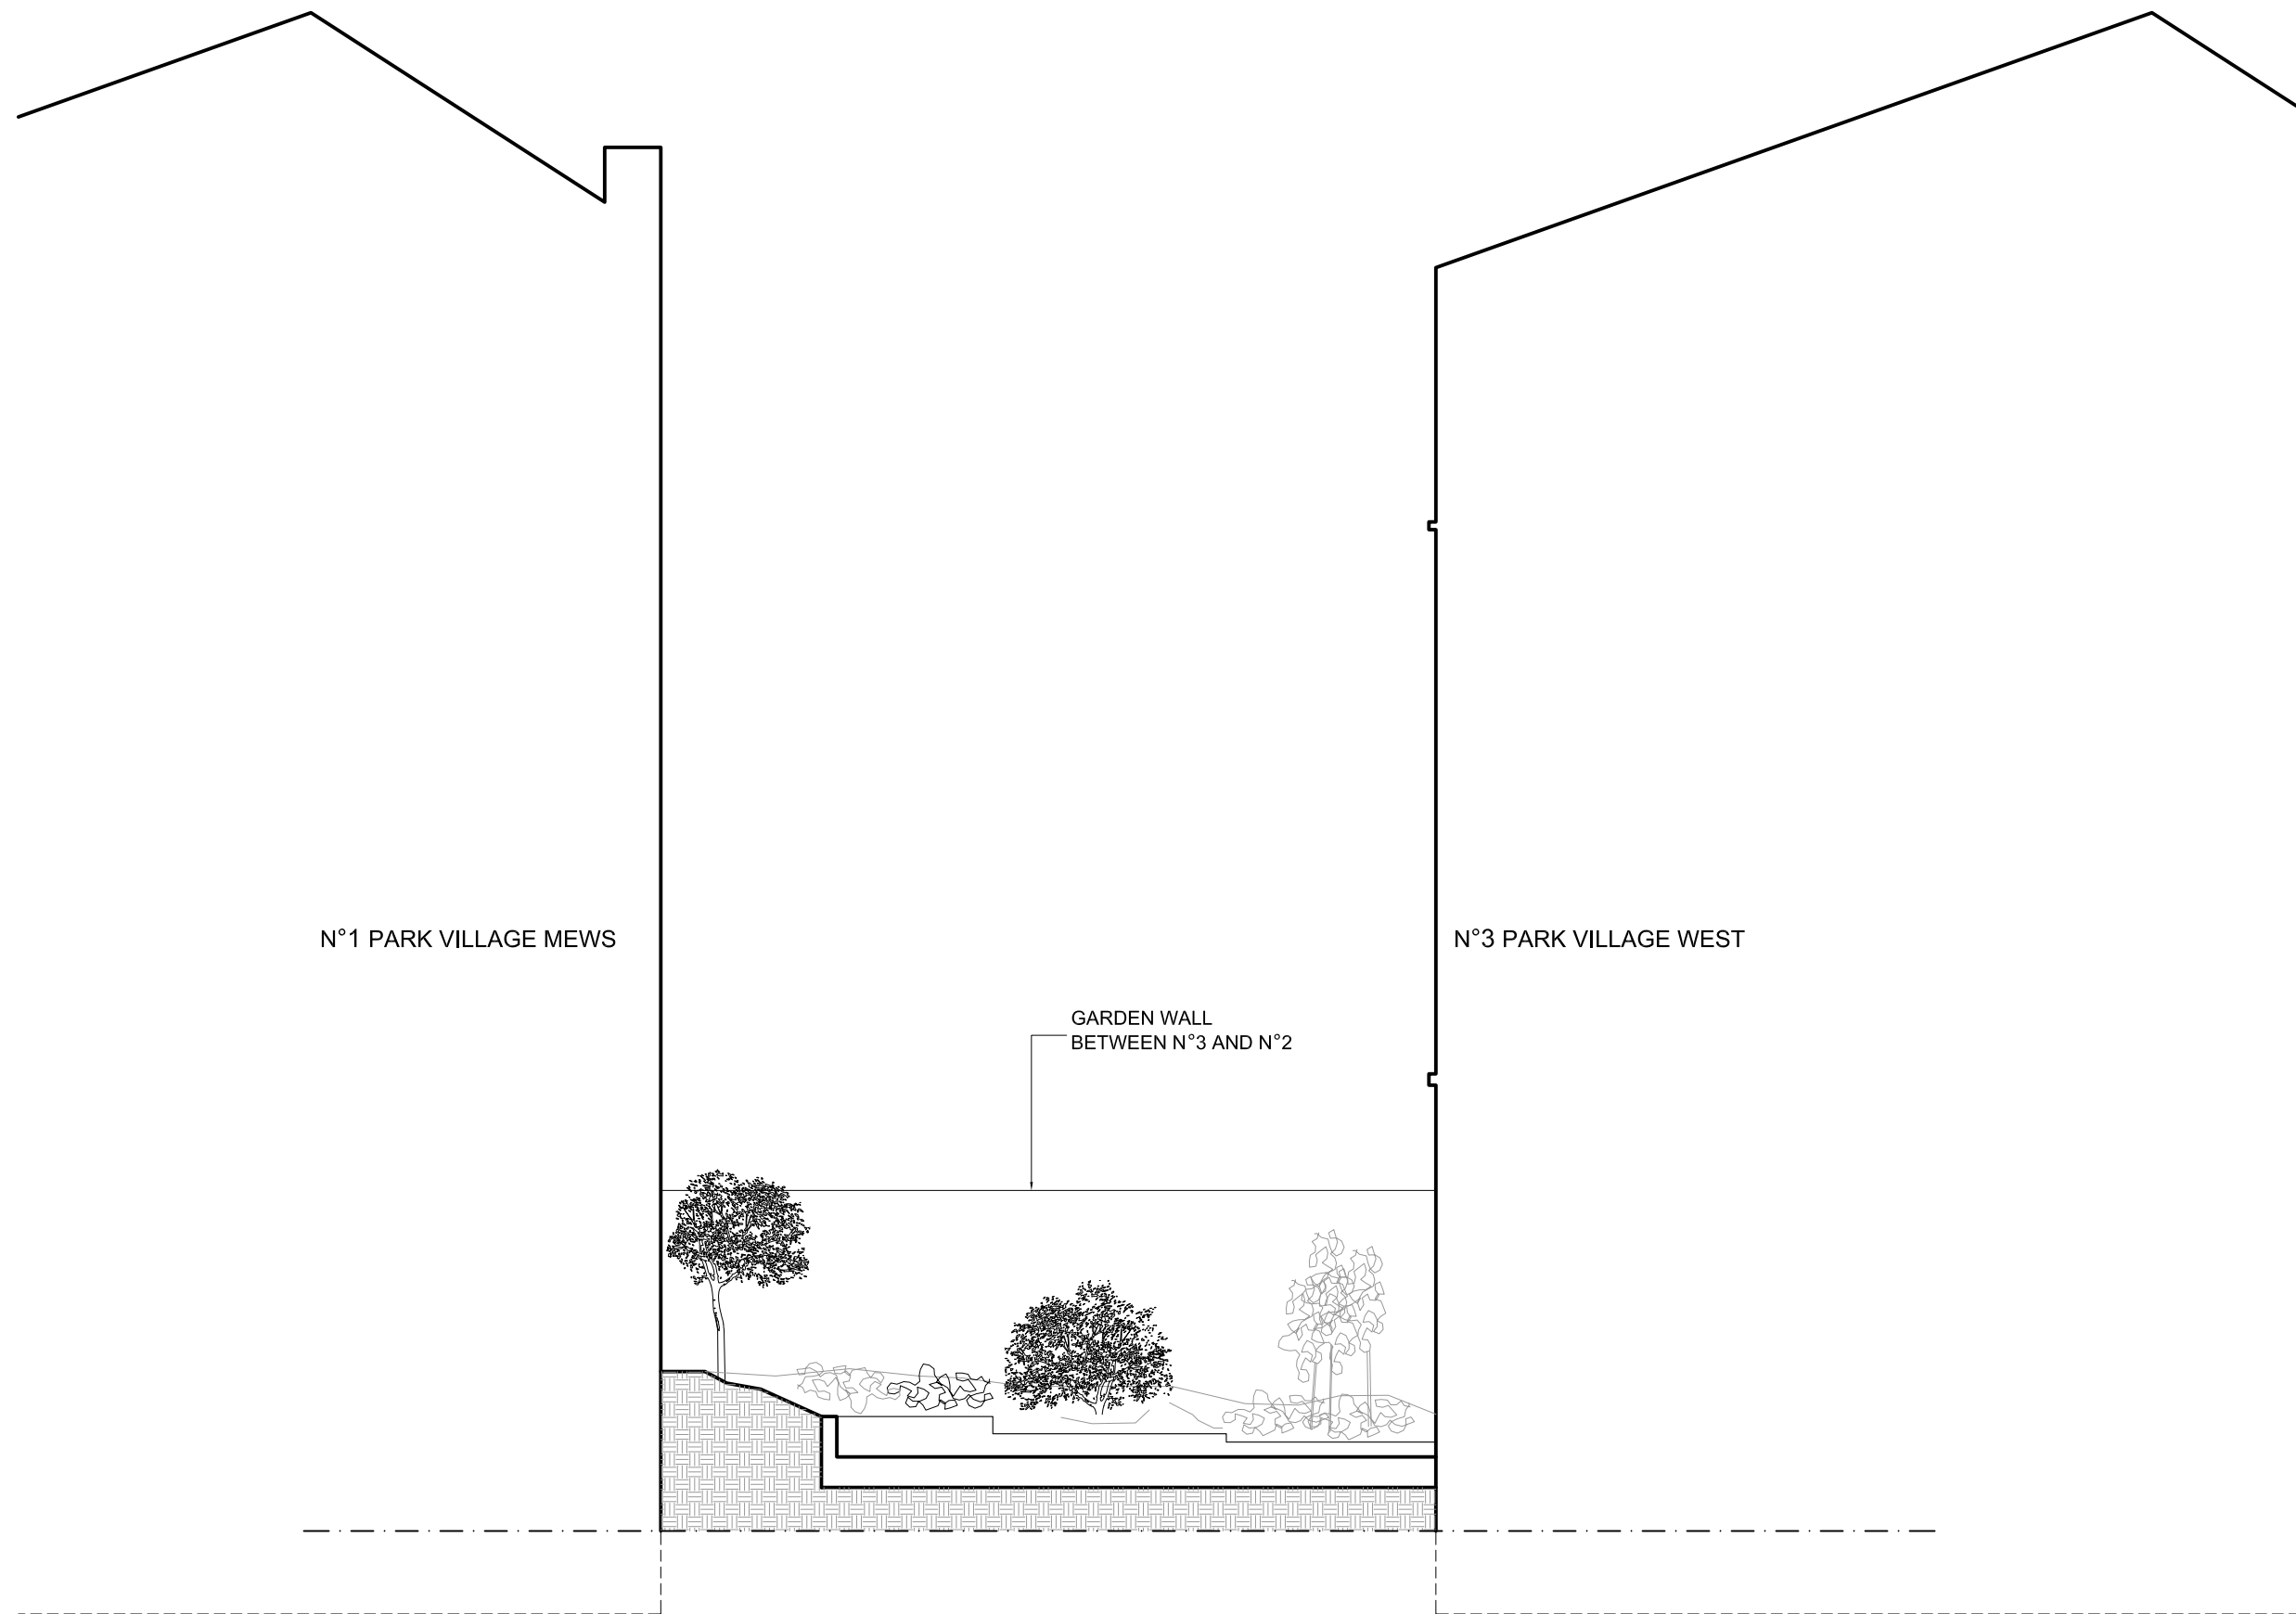

N°1 PARK VILLAGE MEWS

N°3 PARK VILLAGE WEST

GARDEN WALL
BETWEEN N°3 AND N°2

PLANNING

REVISIONS

NOTES

3 PARK VILLAGE WEST
LONDON, NW1

SECTION D-D

DWG No: 3PV/S304


SCALE: 1:50 @ A3

DATE: NOVEMBER 2011

belsize
architects

48 PARKHILL ROAD, LONDON NW3 2YP
TEL 020 7482 4420 - FAX 020 7482 4186
MAIL@BELSIZEARCHITECTS.COM

© COPYRIGHT
NOT TO BE REPRODUCED OR USED
WITHOUT PERMISSION

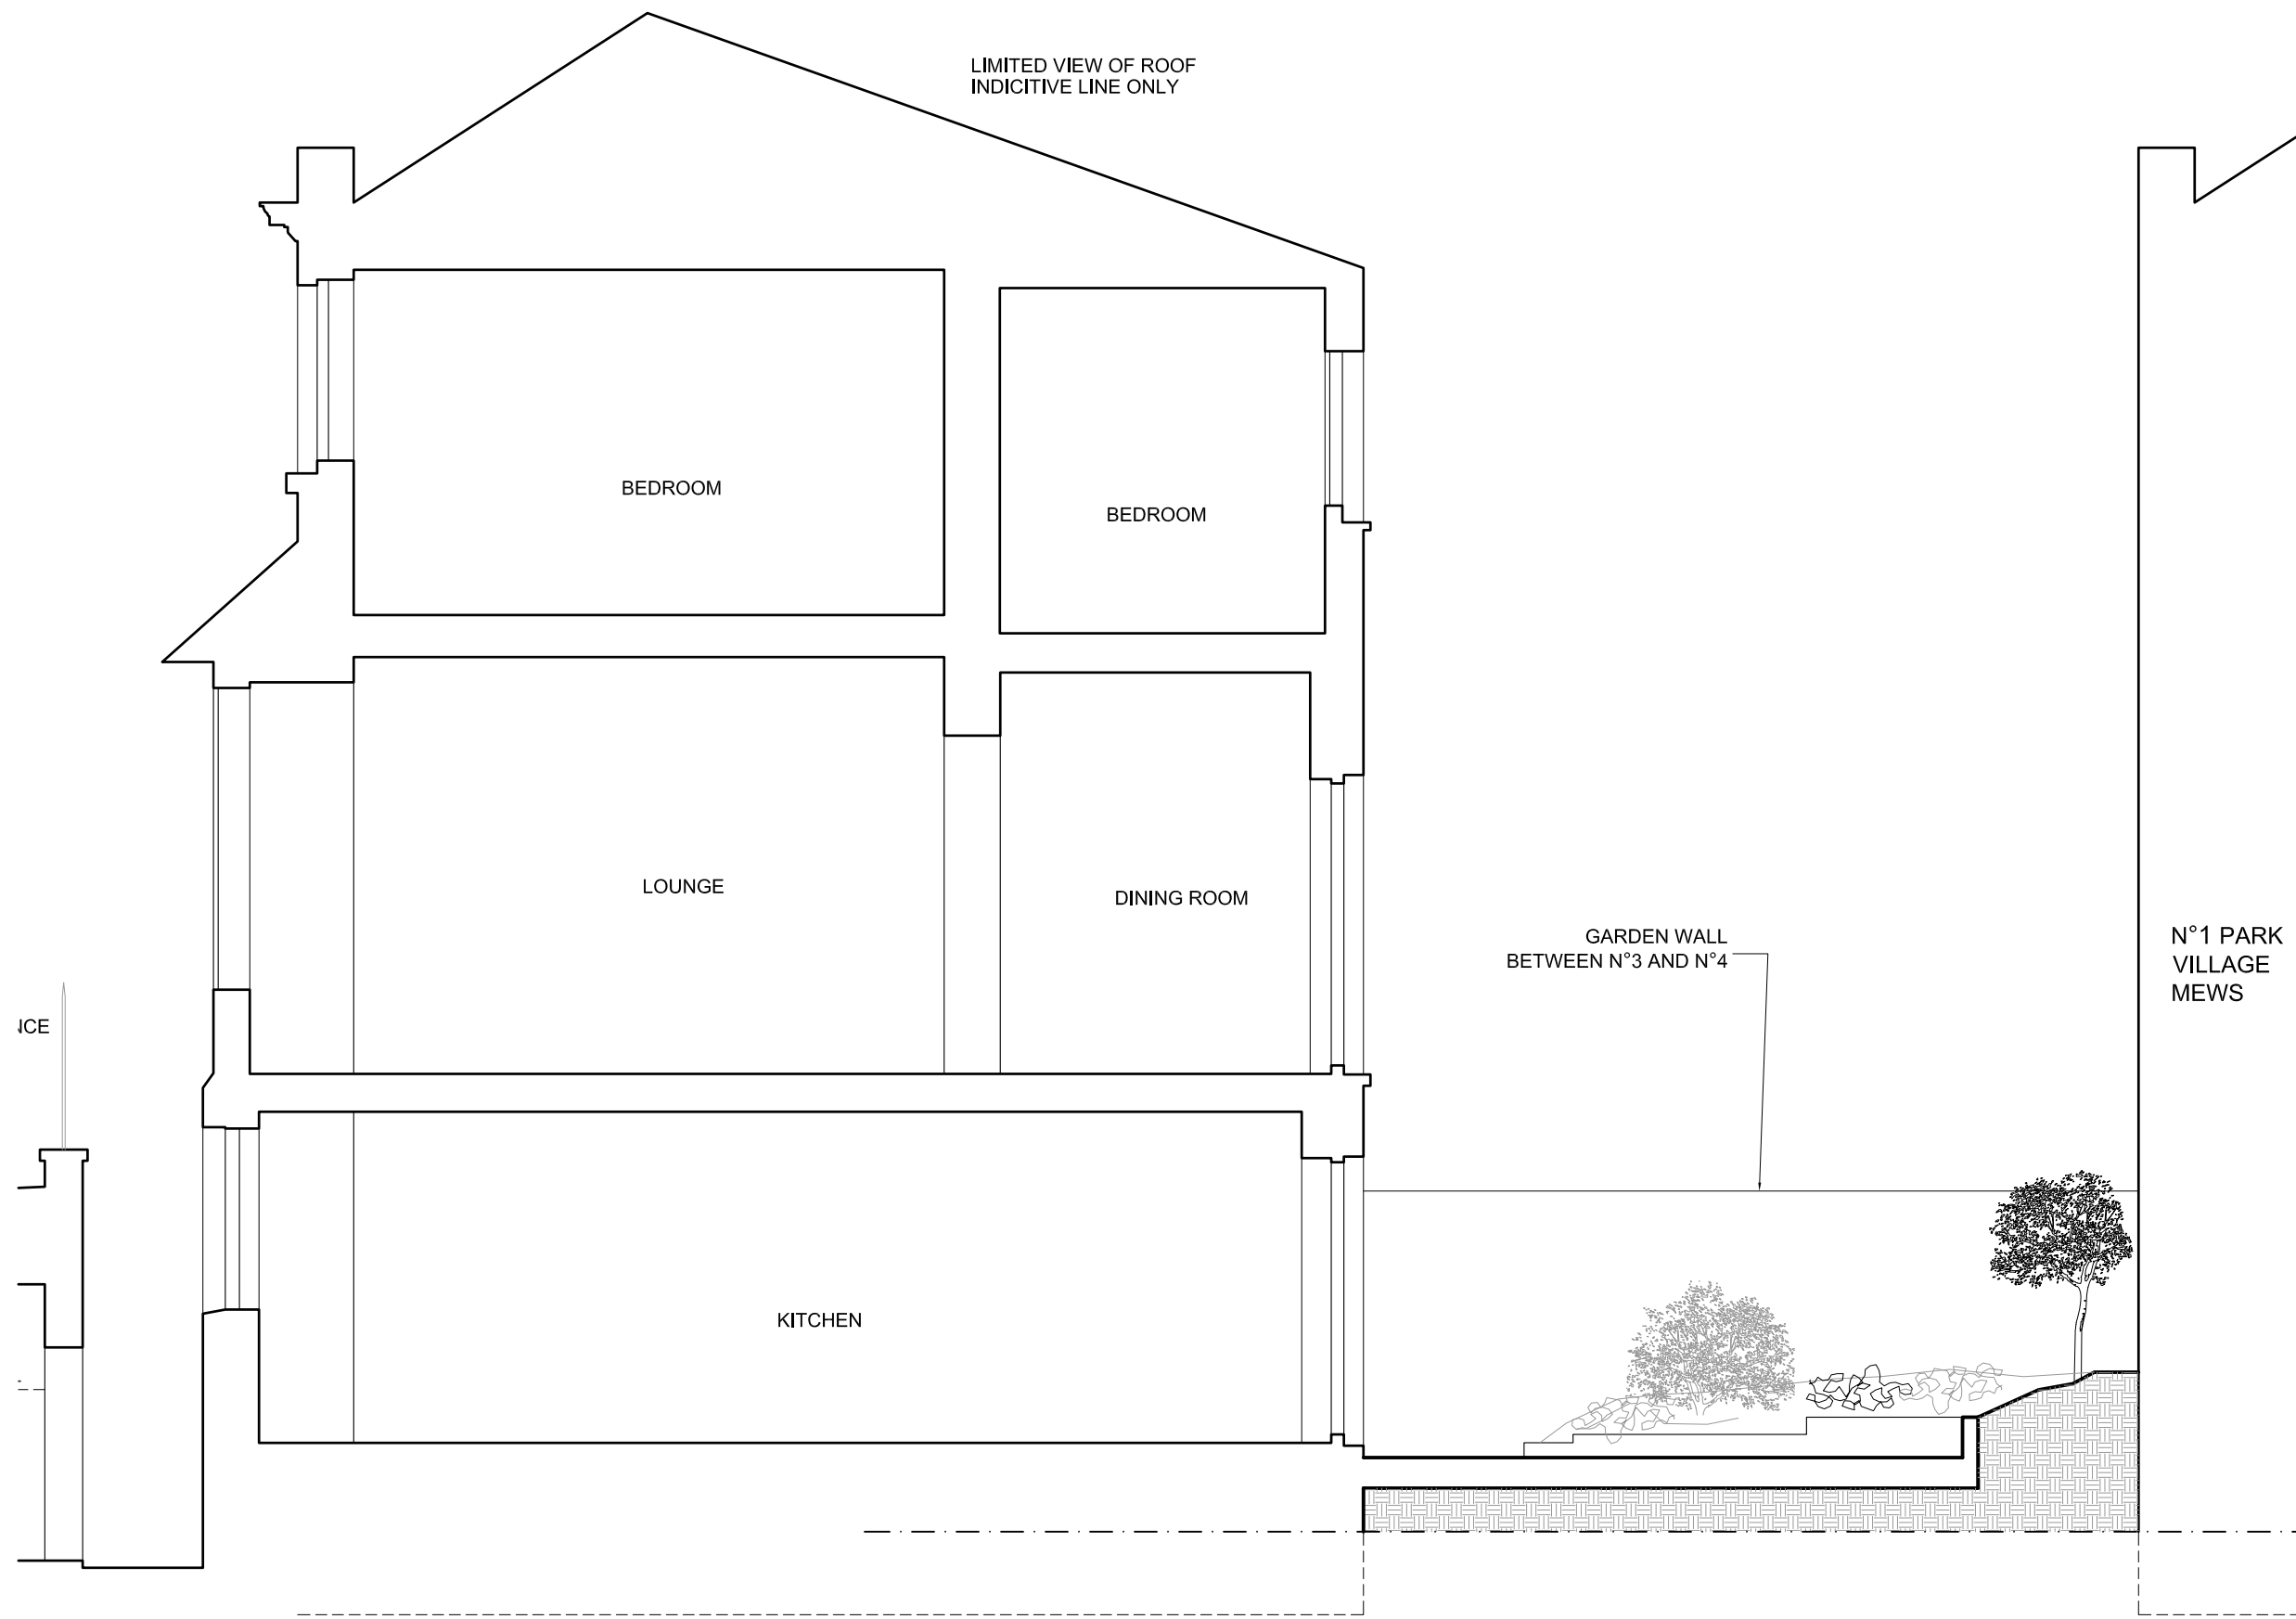

SECTION A-A