

**GENERAL NOTES:**  
COPYRIGHT TO THESE DRAWINGS AND THE DESIGNS SHOWN THEREIN ARE RETAINED BY MLK.  
THESE DRAWINGS ARE FOR INFORMATION ONLY (THEY SHOULD NOT BE SCALED FROM).  
ALL DIMENSIONS SHOULD BE VERIFIED ON SITE.  
ANY DISCREPANCIES IN THE DRAWINGS SHOULD BE BROUGHT TO THE ATTENTION OF MLK.  
ANY VARIATIONS FROM THESE DRAWINGS SHOULD BE APPROVED BY MLK.


**Notes:**

**Survey:**


These drawings have been based on drawings by others.

**Gridlines:**

All gridlines centred on existing walls and/or structure at ground floor level.

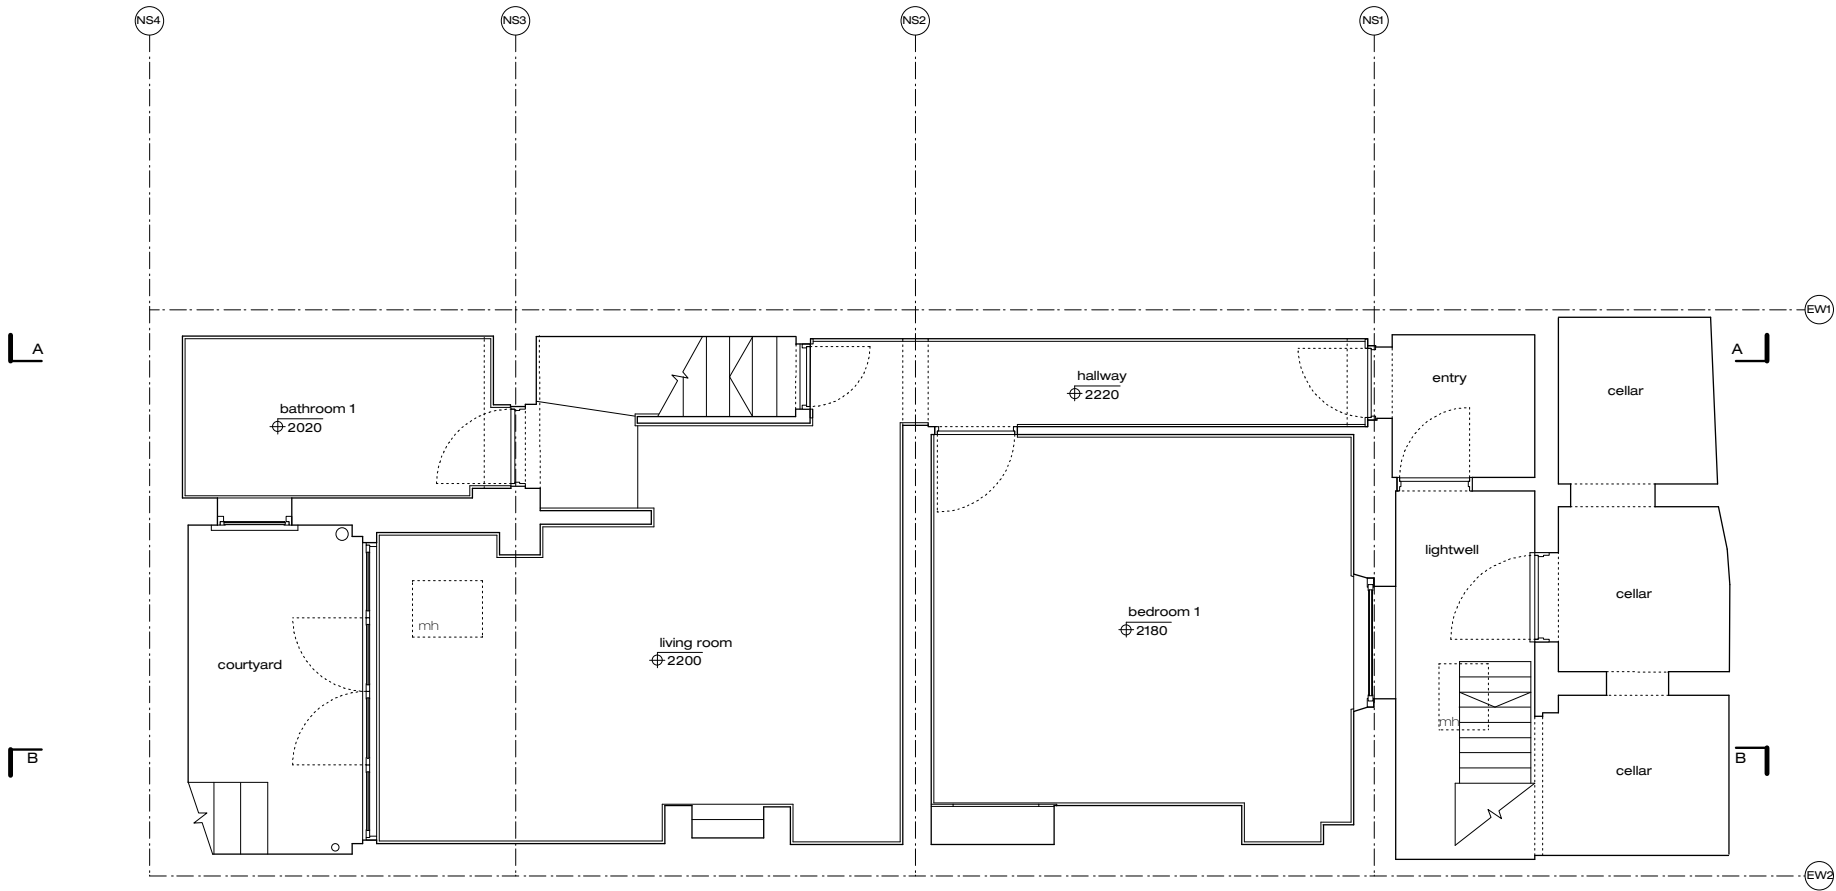

scale 1:50 @ A2

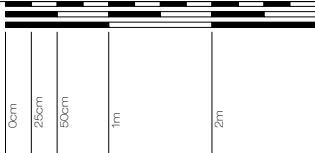

**Revisions:**  
12.10.12 - Revision A  
Minor revisions to building fabric

drawing title:  
job name:  
job number:  
scale:  
date:  
drawing number:  
revision:

Existing Basement Plan  
Albert Street  
911  
1:50@A2  
04 October 2012  
911/S/109  
A

**mlk**

architecture & design  
840 old street  
shoreditch london e1v 9bs  
t +44 (0)20 7299 7777  
f +44 (0)20 7299 7778  
www.splashofmlk.com

www.splashofmlk.com

**GENERAL NOTES:**  
COPYRIGHT TO THESE DRAWINGS AND THE DESIGNS SHOWN THEREIN ARE RETAINED BY MLK.  
THESE DRAWINGS ARE FOR INFORMATION ONLY (THEY SHOULD NOT BE SCALED FROM).  
ALL DIMENSIONS SHOULD BE VERIFIED ON SITE.  
ANY DISCREPANCIES IN THE DRAWINGS SHOULD BE BROUGHT TO THE ATTENTION OF MLK.  
ANY VARIATIONS FROM THESE DRAWINGS SHOULD BE APPROVED BY MLK.


**Notes:**

**Survey:**


These drawings have been based on drawings by others.

**Gridlines:**

All gridlines centred on existing walls and/or structure at ground floor level.

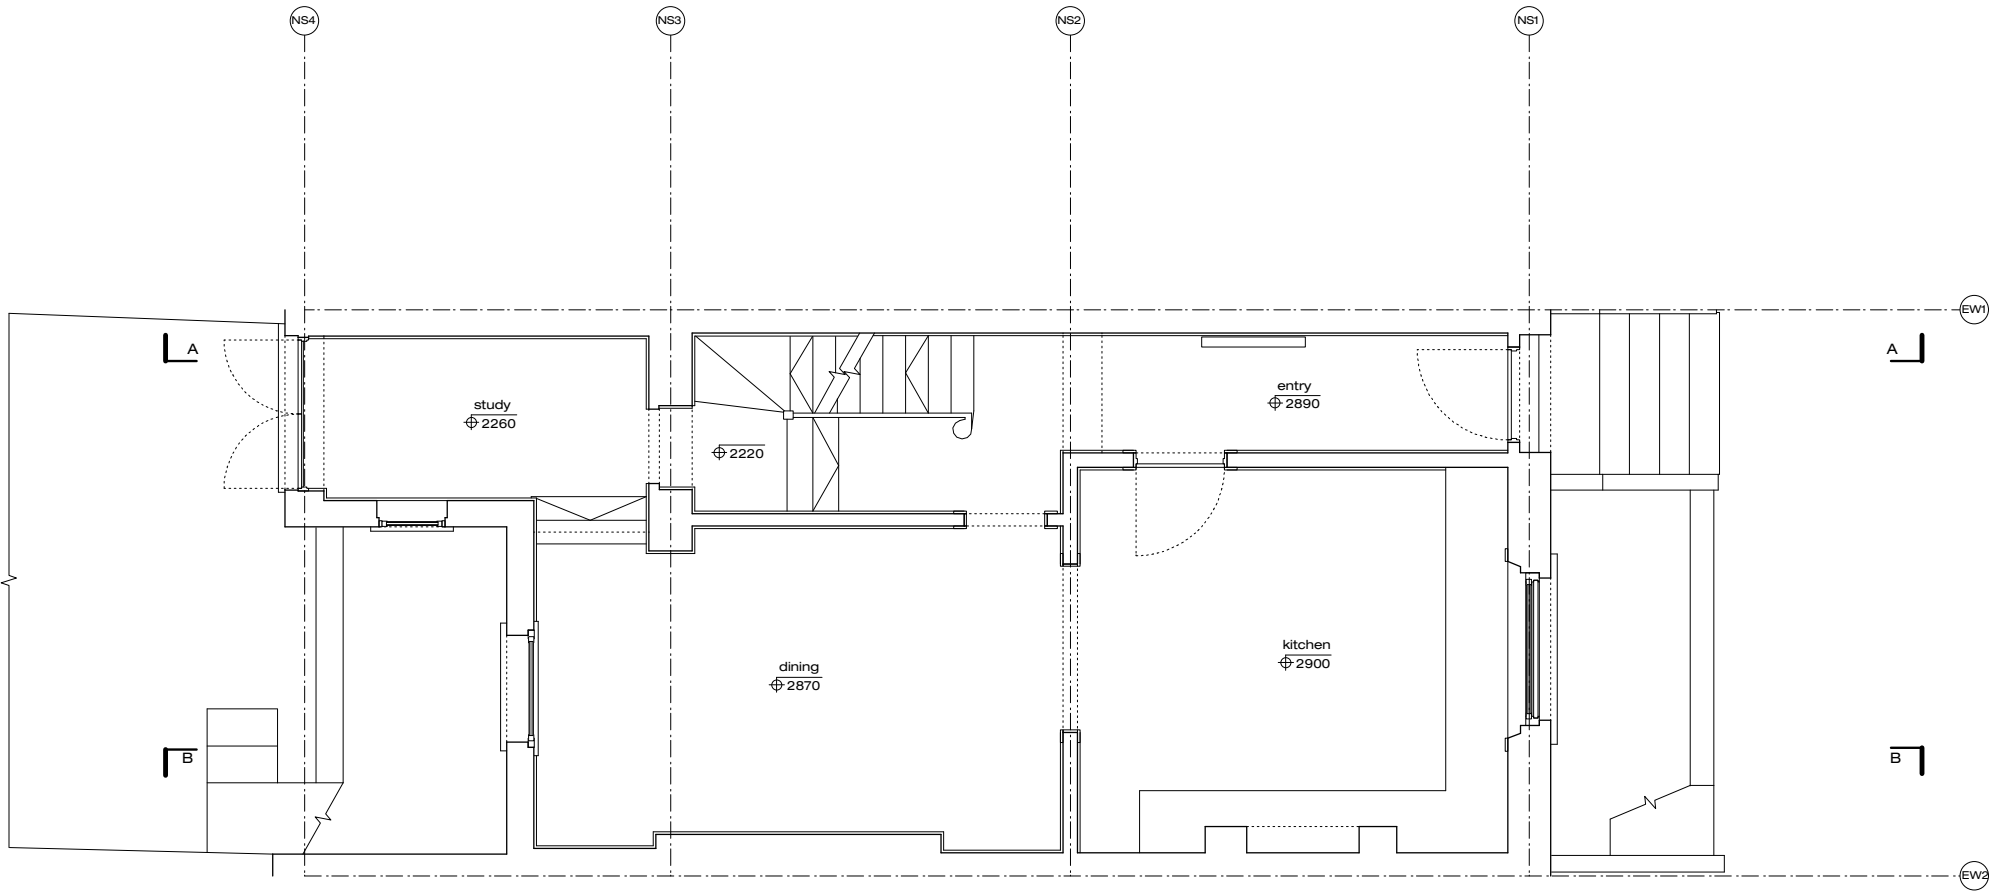

scale 1:50 @ A2

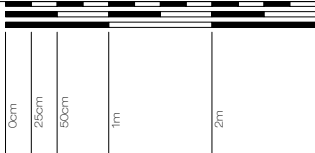

**Revisions:**  
12.10.12 - Revision A  
Minor revisions to building fabric

drawing title:  
job name:  
job number:  
scale:  
date:  
drawing number:  
revision:

Existing Ground Floor Plan  
Albert Street  
911  
1:50@A2  
04 October 2012  
911/S/110  
A



www.splashofmlk.com

**GENERAL NOTES:**  
COPYRIGHT TO THESE DRAWINGS AND THE DESIGNS SHOWN THEREIN ARE RETAINED BY MLK.  
THESE DRAWINGS ARE FOR INFORMATION ONLY (THEY SHOULD NOT BE SCALED FROM).  
ALL DIMENSIONS SHOULD BE VERIFIED ON SITE.  
ANY DISCREPANCIES IN THE DRAWINGS SHOULD BE BROUGHT TO THE ATTENTION OF MLK.  
ANY VARIATIONS FROM THESE DRAWINGS SHOULD BE APPROVED BY MLK.


**Notes:**

**Survey:**


These drawings have been based on drawings by others.

**Gridlines:**

All gridlines centred on existing walls and/or structure at ground floor level.

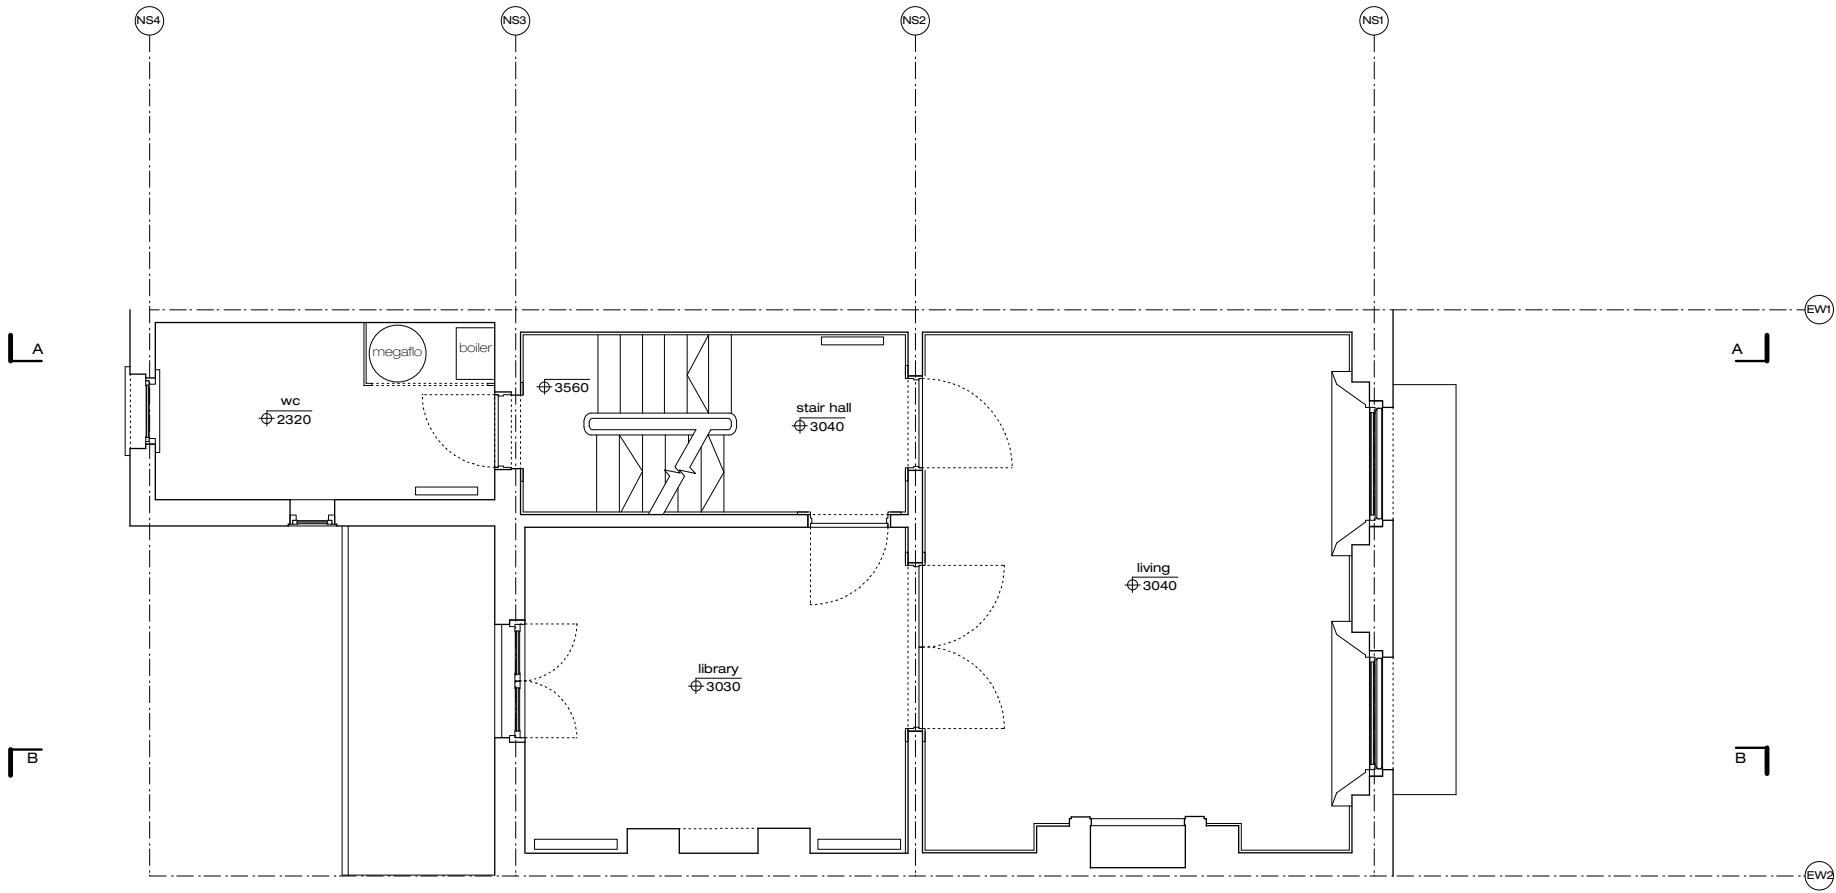

scale 1:50 @ A2

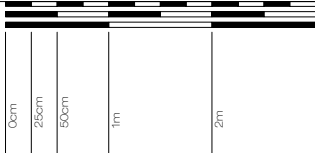

**Revisions:**  
12.10.12 - Revision A  
Minor revisions to building fabric

drawing title:  
job name:  
job number:  
scale:  
date:  
drawing number:  
revision:

Existing First Floor Plan  
Albert Street  
911  
1:50@A2  
04 October 2012  
911/S/111  
A

**milk**

architecture & design  
840 old street  
shoreditch london e1 9bs  
t +44 (0)20 7299 7722  
f +44 (0)20 7299 7722  
www.splashofmilk.com

www.splashofmilk.com

**GENERAL NOTES:**  
COPYRIGHT TO THESE DRAWINGS AND THE DESIGNS SHOWN THEREIN ARE RETAINED BY MLK.  
THESE DRAWINGS ARE FOR INFORMATION ONLY (THEY SHOULD NOT BE SCALED FROM).  
ALL DIMENSIONS SHOULD BE VERIFIED ON SITE.  
ANY DISCREPANCIES IN THE DRAWINGS SHOULD BE BROUGHT TO THE ATTENTION OF MLK.  
ANY VARIATIONS FROM THESE DRAWINGS SHOULD BE APPROVED BY MLK.


**Notes:**

**Survey:**


These drawings have been based on drawings by others.

**Gridlines:**

All gridlines centred on existing walls and/or structure at ground floor level.

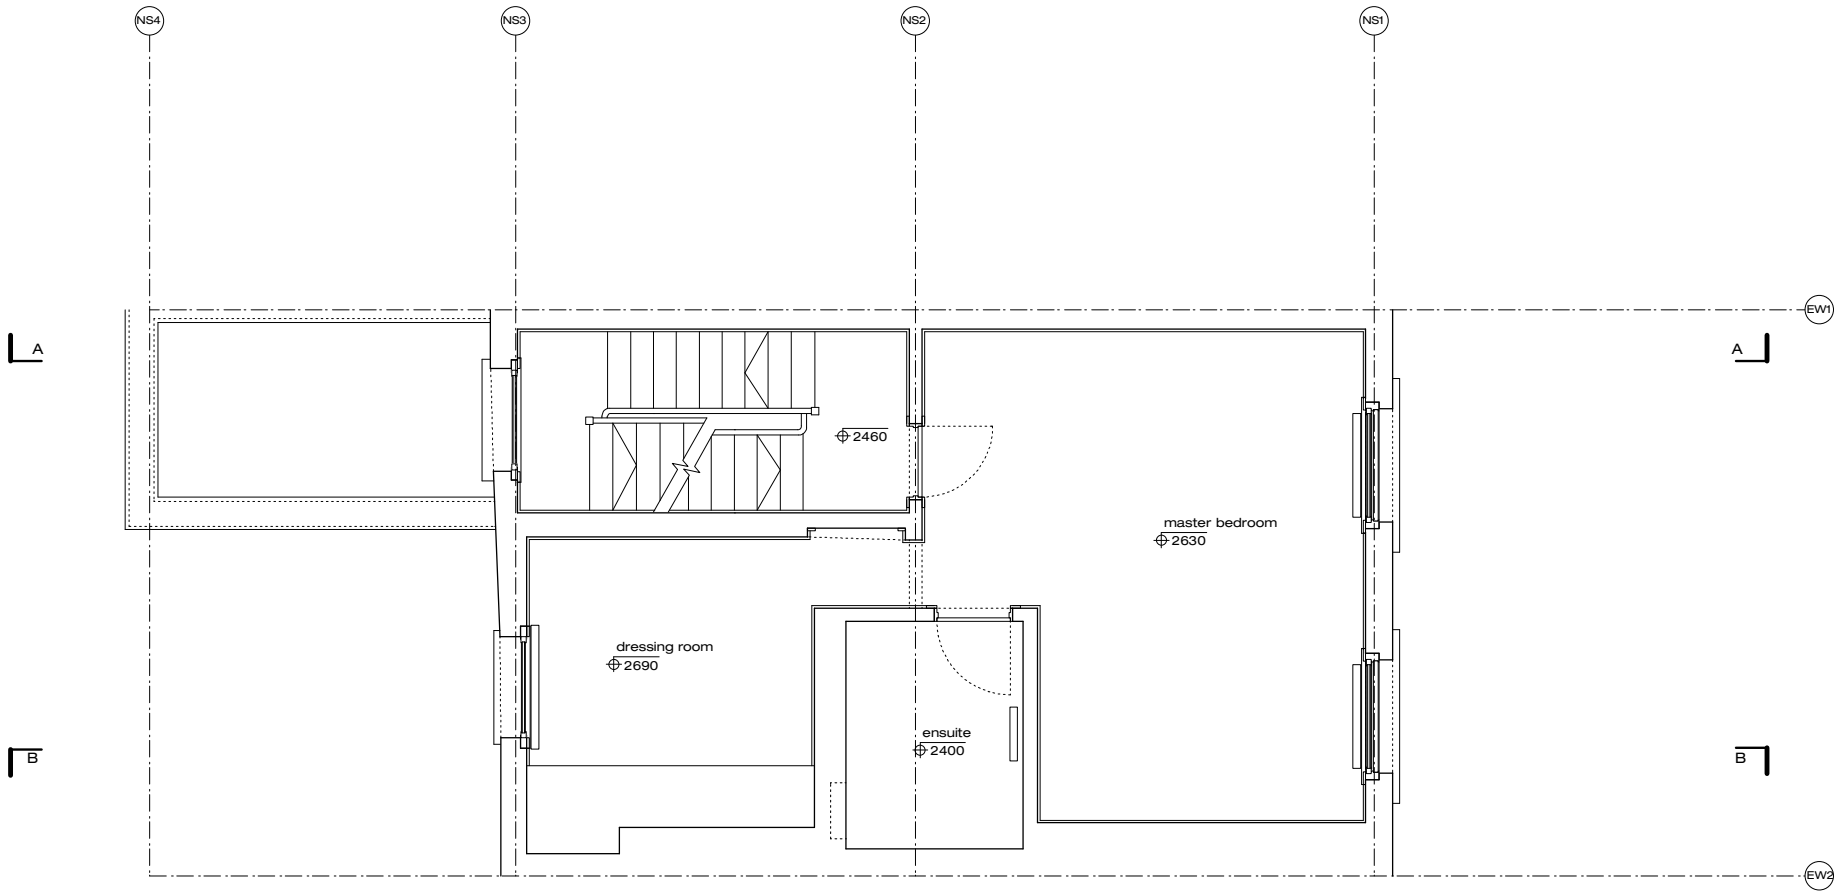

scale 1:50 @ A2

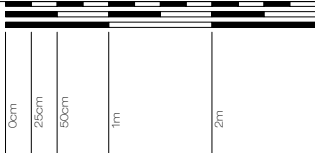

**Revisions:**  
12.10.12 - Revision A  
Minor revisions to building fabric

drawing title:  
job name:  
job number:  
scale:  
date:  
drawing number:  
revision:

Existing Second Floor Plan  
Albert Street  
911  
1:50@A2  
04 October 2012  
911/S/112  
A


**mlk**

architecture & design  
840 old street  
shoreditch london e1 9sb  
t +44 (0)20 7399 7777  
f +44 (0)20 7399 7778  
www.milkdesign.com

www.splashofmilk.com

**GENERAL NOTES:**  
COPYRIGHT TO THESE DRAWINGS AND THE DESIGNS SHOWN THEREIN ARE RETAINED BY MLK.  
THESE DRAWINGS ARE FOR INFORMATION ONLY (THEY SHOULD NOT BE SCALED FROM).  
ALL DIMENSIONS SHOULD BE VERIFIED ON SITE.  
ANY DISCREPANCIES IN THE DRAWINGS SHOULD BE BROUGHT TO THE ATTENTION OF MLK.  
ANY VARIATIONS FROM THESE DRAWINGS SHOULD BE APPROVED BY MLK.

**Notes:**  
**Survey:**  
These drawings have been based on drawings by others.  
**Gridlines:**  
All gridlines centred on existing walls and/or structure at ground floor level.

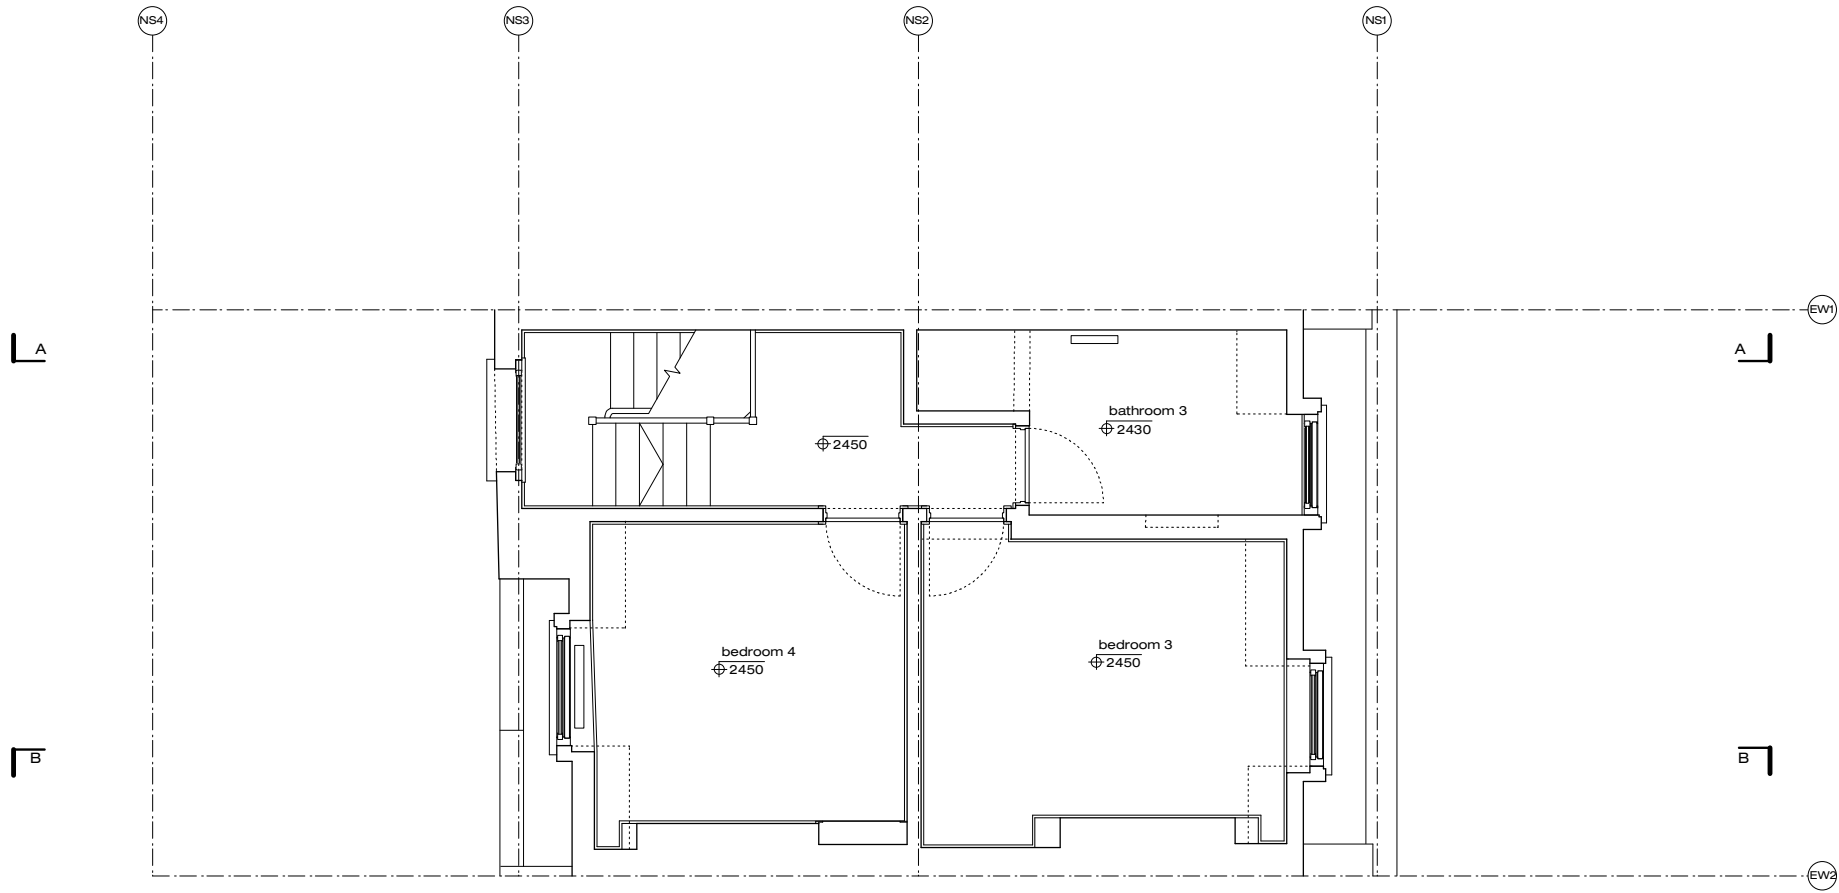

scale 1:50 @ A2

0m	250m	500m	1m	2m	3m
----	------	------	----	----	----

**Revisions:**  
12.10.12 - Revision A  
Minor revisions to building fabric

drawing title:  
job name:  
job number:  
scale:  
date:  
drawing number:  
revision:


Existing Third Floor Plan  
Albert Street  
911  
1:50@A2  
04 October 2012  
911/S/113  
A



www.splashofmlk.com



Front Elevation

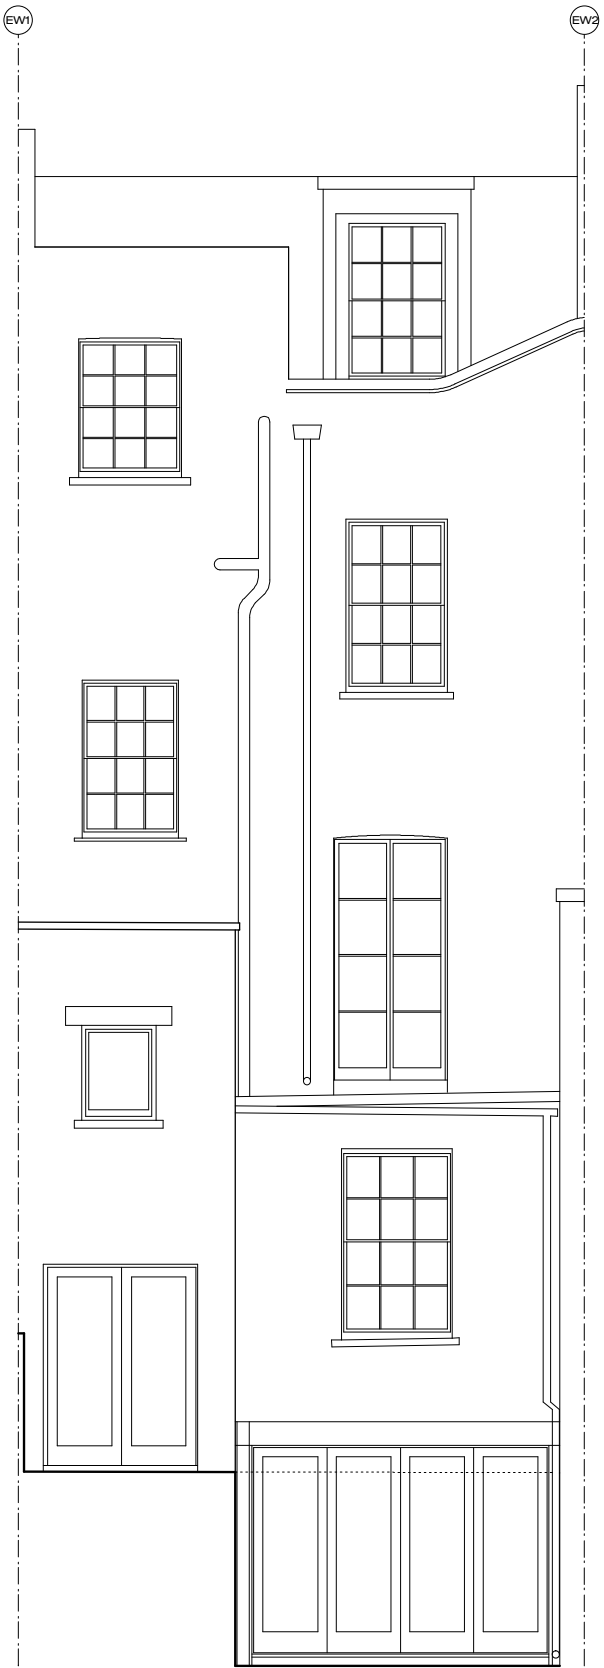

Rear Elevation

**GENERAL NOTES:**  
COPYRIGHT TO THESE DRAWINGS AND THE DESIGNS SHOWN THEREIN ARE RETAINED BY MLK.  
THESE DRAWINGS ARE FOR INFORMATION ONLY (THEY SHOULD NOT BE SCALED FROM).  
ALL DIMENSIONS SHOULD BE VERIFIED ON SITE.  
ANY DISCREPANCIES IN THE DRAWINGS SHOULD BE BROUGHT TO THE ATTENTION OF MLK.  
ANY VARIATIONS FROM THESE DRAWINGS SHOULD BE APPROVED BY MLK.

**Notes:**


**Survey:**

These drawings have been based on drawings by others.

**Gridlines:**

All gridlines centred on existing walls and/or structure at ground floor level.

scale 1:50 @ A2

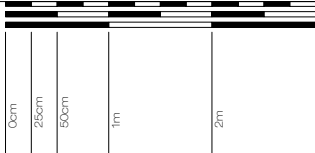


drawing title:  
job name:  
job number:  
scale:  
date:  
drawing number:  
revision:

Existing Front Elevation  
Albert Street  
911  
1:50@A2  
12 October 2012  
911/S/210



www.splashofmlk.com

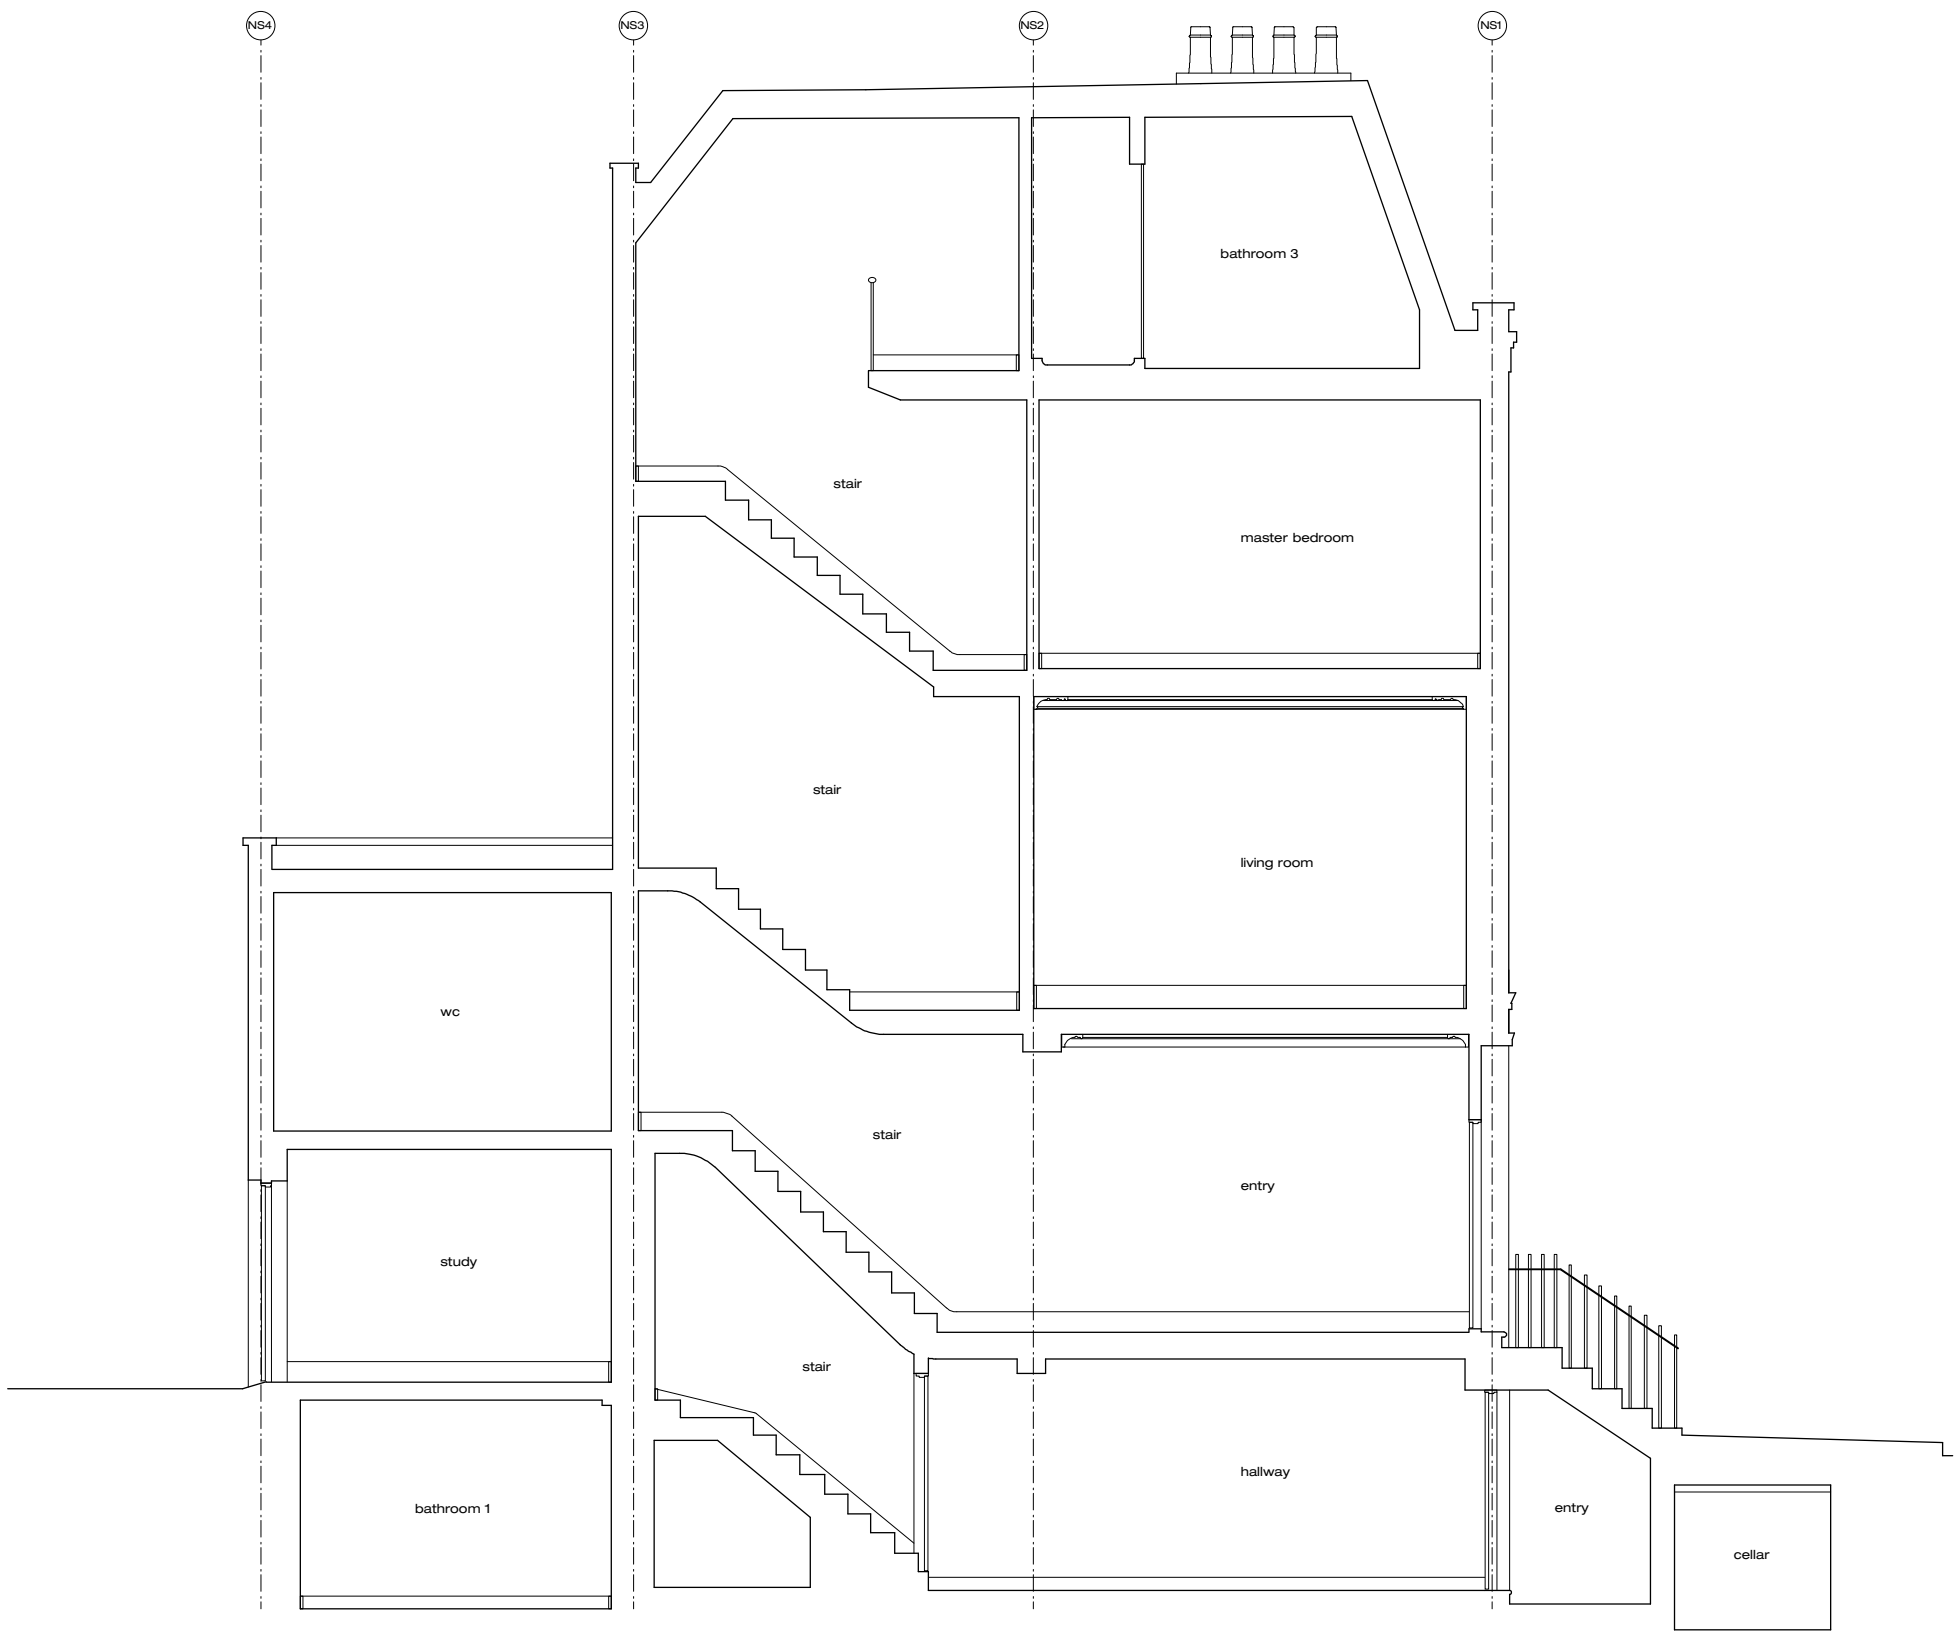

**GENERAL NOTES:**  
COPYRIGHT TO THESE DRAWINGS AND THE DESIGNS SHOWN THEREIN ARE RETAINED BY MLK.  
THESE DRAWINGS ARE FOR INFORMATION ONLY (THEY SHOULD NOT BE SCALED FROM).  
ALL DIMENSIONS SHOULD BE VERIFIED ON SITE.  
ANY DISCREPANCIES IN THE DRAWINGS SHOULD BE BROUGHT TO THE ATTENTION OF MLK.  
ANY VARIATIONS FROM THESE DRAWINGS SHOULD BE APPROVED BY MLK.

**Notes:**

**Survey:**


These drawings have been based on drawings by others.

**Gridlines:**

All gridlines centred on existing walls and/or structure at ground floor level.



scale 1:50 @ A2

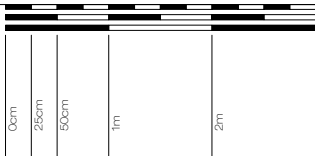

drawing title:  
job name:  
job number:  
scale:  
date:  
drawing number:  
revision:

Existing Section AA  
Albert Street  
911  
1:50@A2  
12 October 2012  
911/S/310

**mlk**

architecture & design  
840 old street  
shoreditch london e1v 9bs  
t +44 (0)20 7299 7777  
f +44 (0)20 7299 7778  
www.splashofmlk.com

www.splashofmlk.com

**GENERAL NOTES:**  
COPYRIGHT TO THESE DRAWINGS AND THE DESIGNS SHOWN THEREIN ARE RETAINED BY MLK.  
THESE DRAWINGS ARE FOR INFORMATION ONLY (THEY SHOULD NOT BE SCALED FROM).  
ALL DIMENSIONS SHOULD BE VERIFIED ON SITE.  
ANY DISCREPANCIES IN THE DRAWINGS SHOULD BE BROUGHT TO THE ATTENTION OF MLK.  
ANY VARIATIONS FROM THESE DRAWINGS SHOULD BE APPROVED BY MLK.


**Notes:**

**Survey:**


These drawings have been based on drawings by others.

**Gridlines:**

All gridlines centred on existing walls and/or structure at ground floor level.

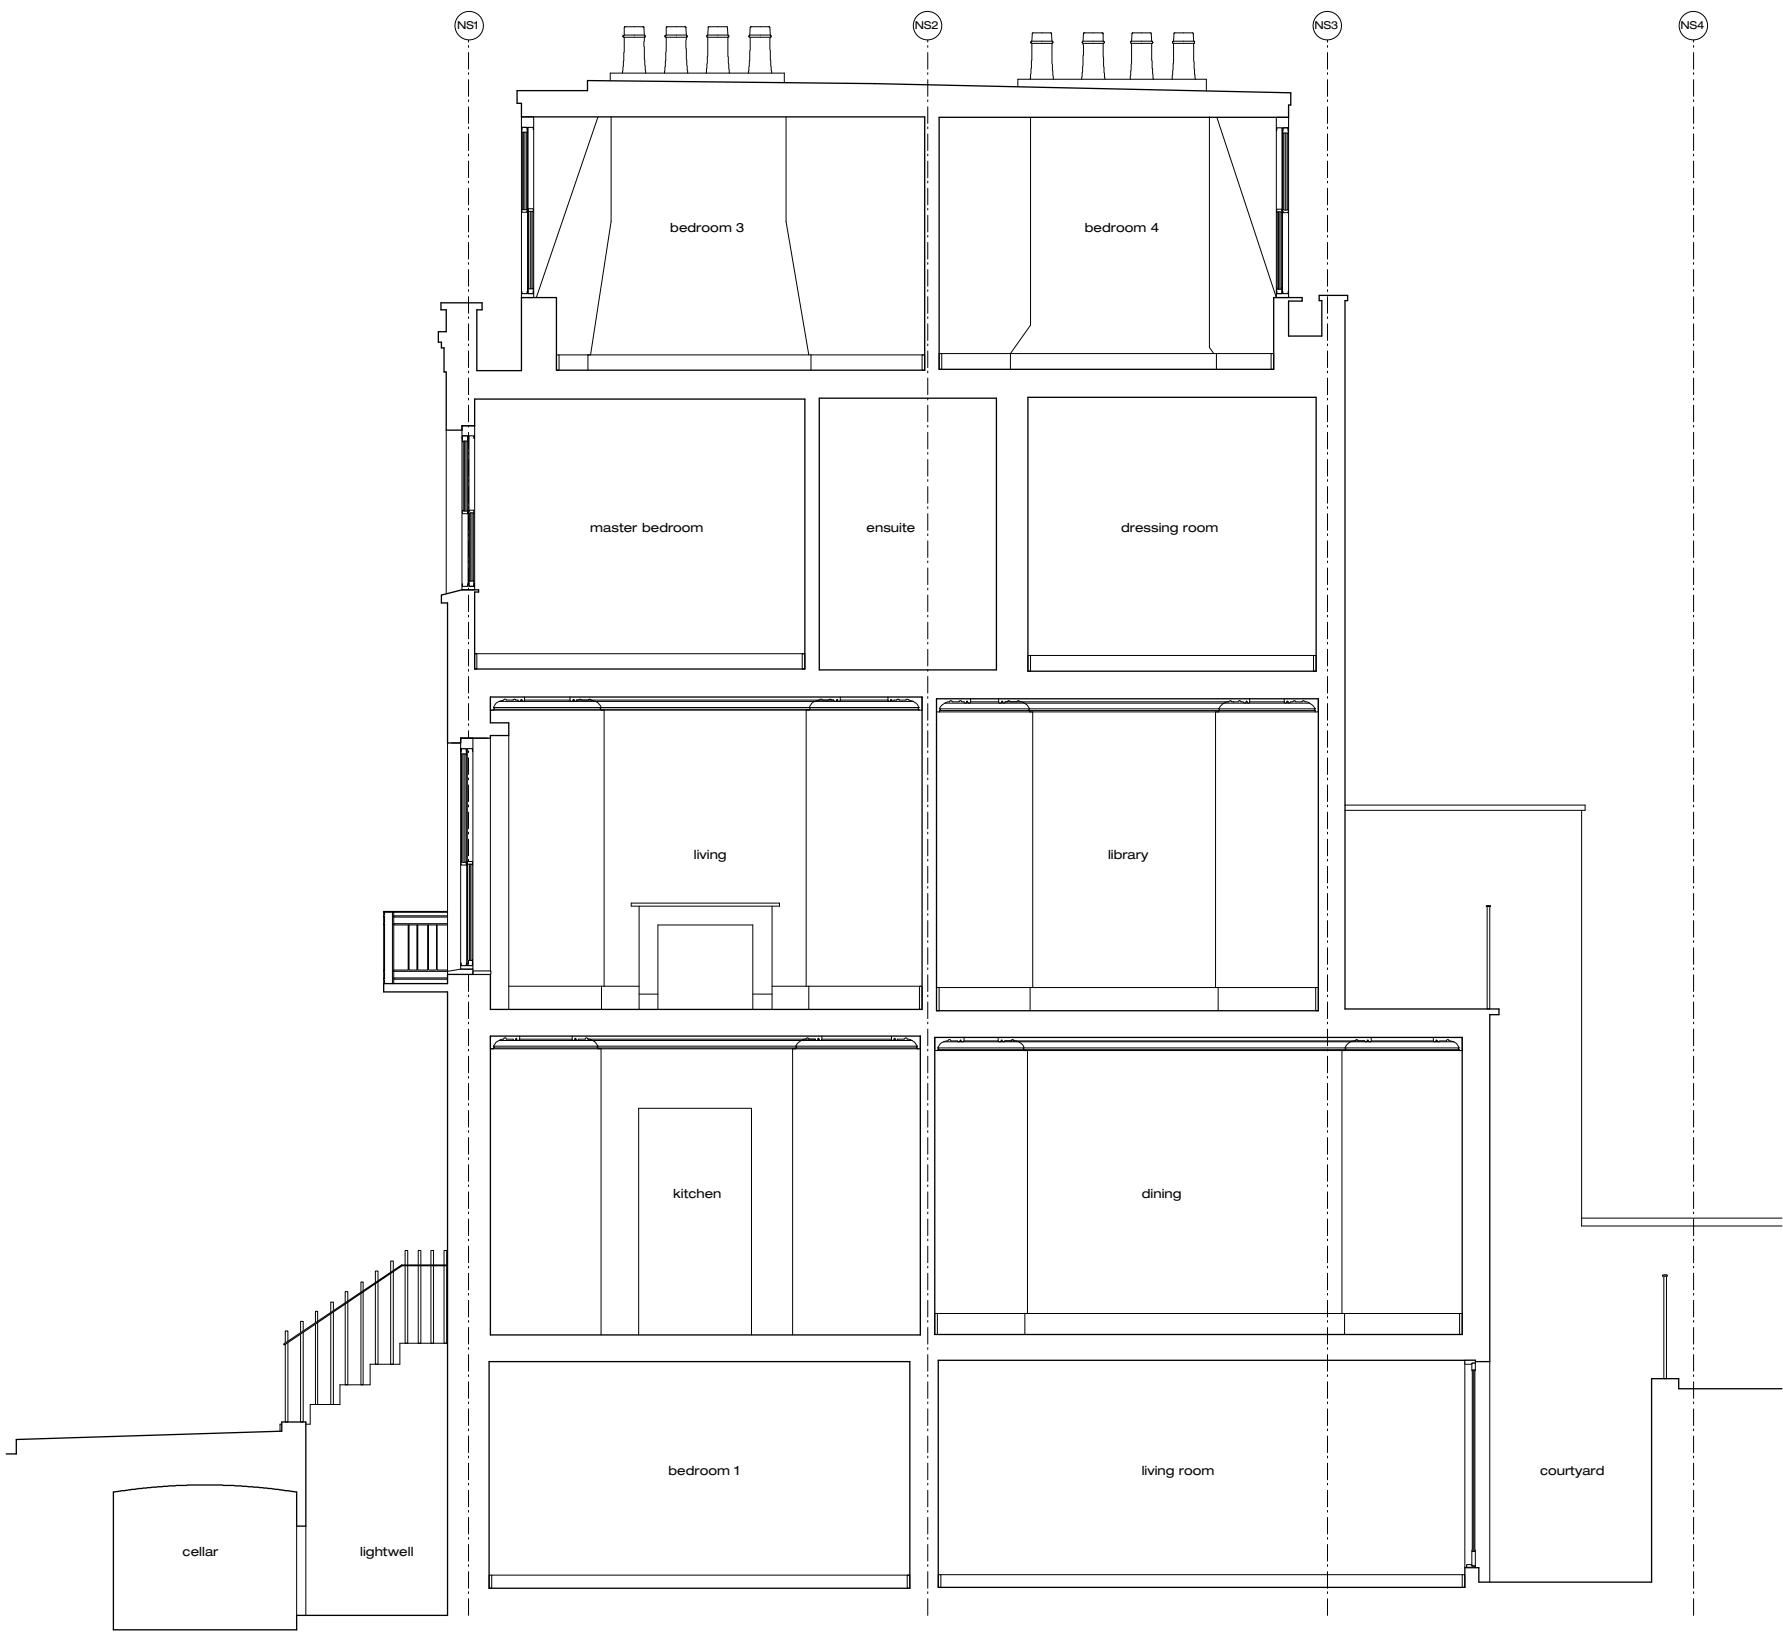

scale 1:50 @ A2

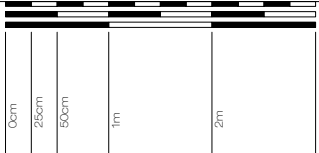

drawing title:  
job name:  
job number:  
scale:  
date:  
drawing number:  
revision:

Existing Section BB  
Albert Street  
911  
1:50@A2  
12 October 2012  
911/S/311

**mlk**

architecture & design  
840 old street  
shoreditch london e1v 9bs  
t +44 (0)20 7399 7729  
f +44 (0)20 7399 7730  
www.splashofmlk.com

www.splashofmlk.com