



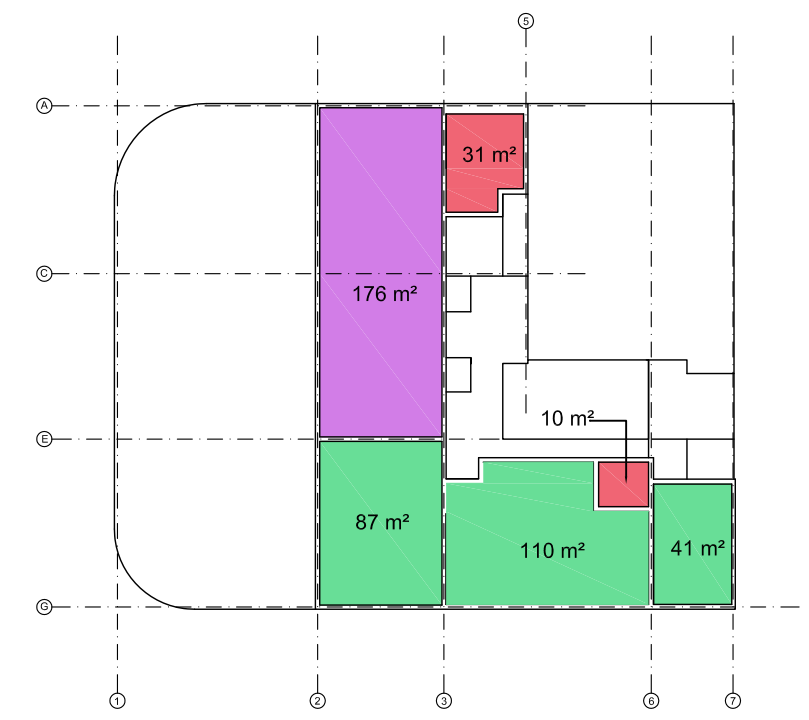

PROPOSED SECOND FLOOR PLAN

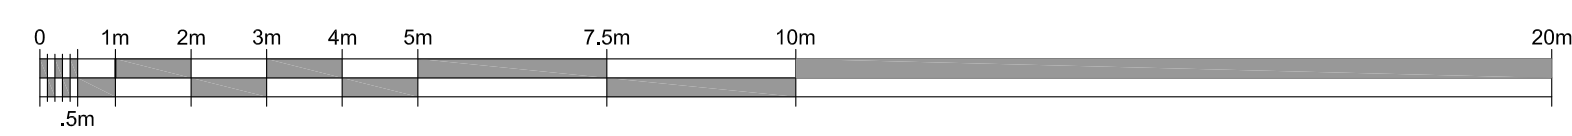

- EXISTING HOTEL AREAS
- PROPOSED CHANGE OF USE
- PROPOSED NEW AREAS
- REINSTATEMENT OF LOFT SPACE

Rev.	Date	Description	Init.
Client			

PERLFLAG HOTELS LTD

Project Title
PROPOSED EXTENSION OF EXISTING HOTEL
1-11 EUSTON ROAD,
LONDON, NW1 2SA

Drawing Title
PROPOSED PLANS
SECOND FLOOR PLAN

Cad File	Sheet Size	Scale
S201	A3/A1	1:200/1:100
Drawn by	Drawing Date	Approved by
JW	SEPT 2012	NJ
Project No.	Drawing No.	Revision
1355	P304	

SCP ARCHITECTS LTD

ARGYLE HOUSE,
JOEL STREET,
NORTHWOOD HILLS,
MIDDLESEX, HA6 1LN.
telephone : 01923 840077
fax : 01923 840078

This drawing is property of SCP Architects Ltd © and must not be copied or otherwise reproduced. All dimensions must be checked on site before commencing work. No dimensions to be scaled from this drawing. This drawing was produced using AutoCad 2006.

PLANNING ISSUE