


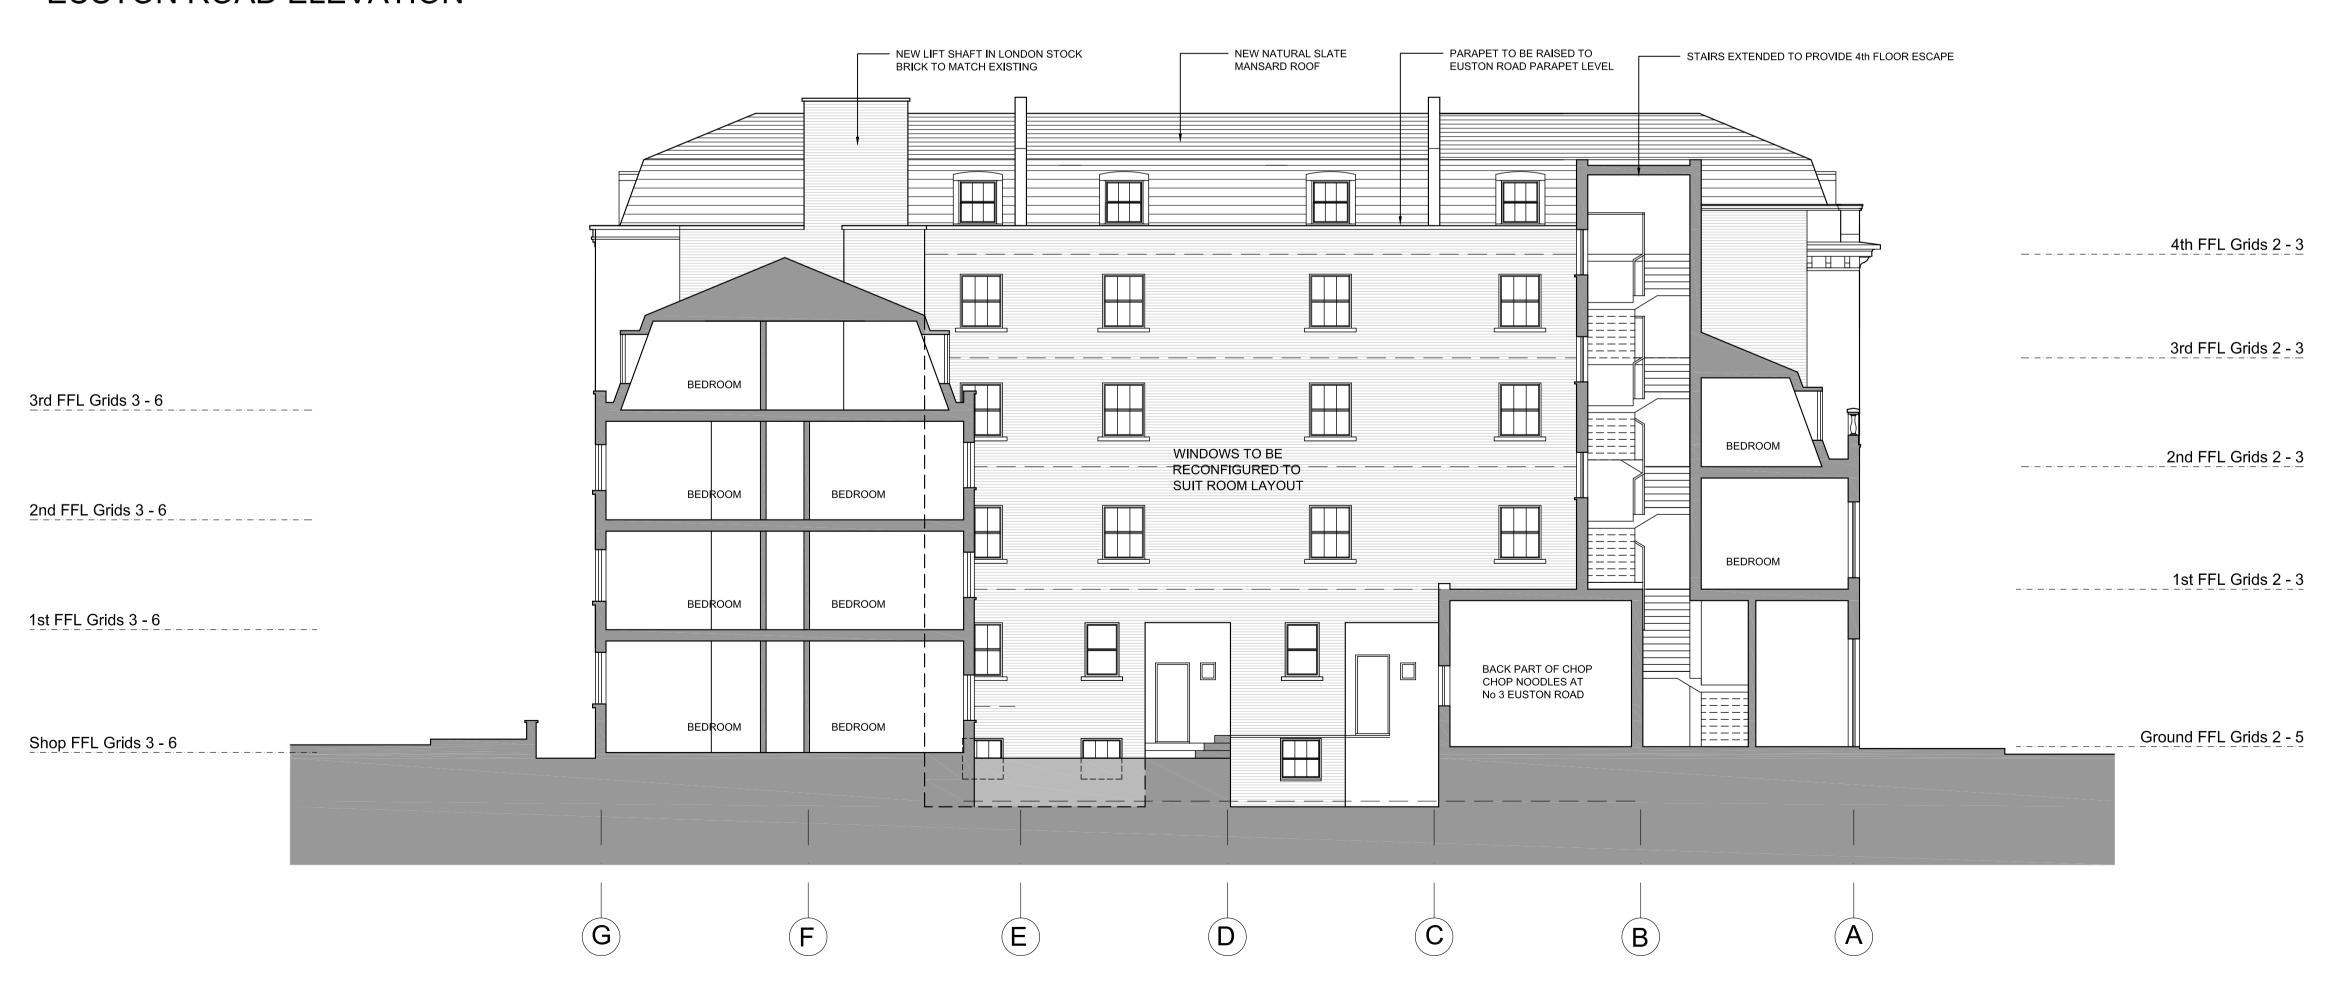

## **EUSTON ROAD ELEVATION**



fax :

ARGYLE HOUSE, JOEL STREET, NORTHWOOD HILLS, MIDDLESEX, HA6 1LN. telephone: 01923 840077 fax: 01923 840078

1355

PERLFLAG HOTELS LTD

1-11 EUSTON ROAD.

LONDON, NW1 2SA

Project Title

This drawing is property of SCP Architects Ltd © and must not be copied or otherwise reproduced. All dimensions must be checked on site before commencing work. No dimensions to be scaled from this drawing. This drawing was produced using AutoCad 2006.

PROPOSED EXTENSION OF EXISTING HOTEL

Drawing Title
PROPOSED ELEVATIONS AND SECTIONS
EUSTON ROAD ELEVATION
SECTION A - A, REAR ELEVATION

A3/A1 Drawing Date

SEPT 2012

P402

SCP ARCHITECTS LTD

1:200/1:100

Approved by

NJ

PLANNING ISSUE