

DETAILS ON THIS DRAWING ARE THE
COPYRIGHT OF SGS LTD
AND MUST NOT BE REPRODUCED IN
WHOLE OR PART WITHOUT PERMISSION

DO NOT SCALE !!


KEY

DETAIL NUMBER
DRAWING NUMBER


492

ALL ELEVATIONS ARE VIEWED FROM
OUTSIDE UNLESS OTHERWISE STATED.
STRUCTURE BY OTHERS MUST BE TO
+/-5mm.

SPECIFICATION

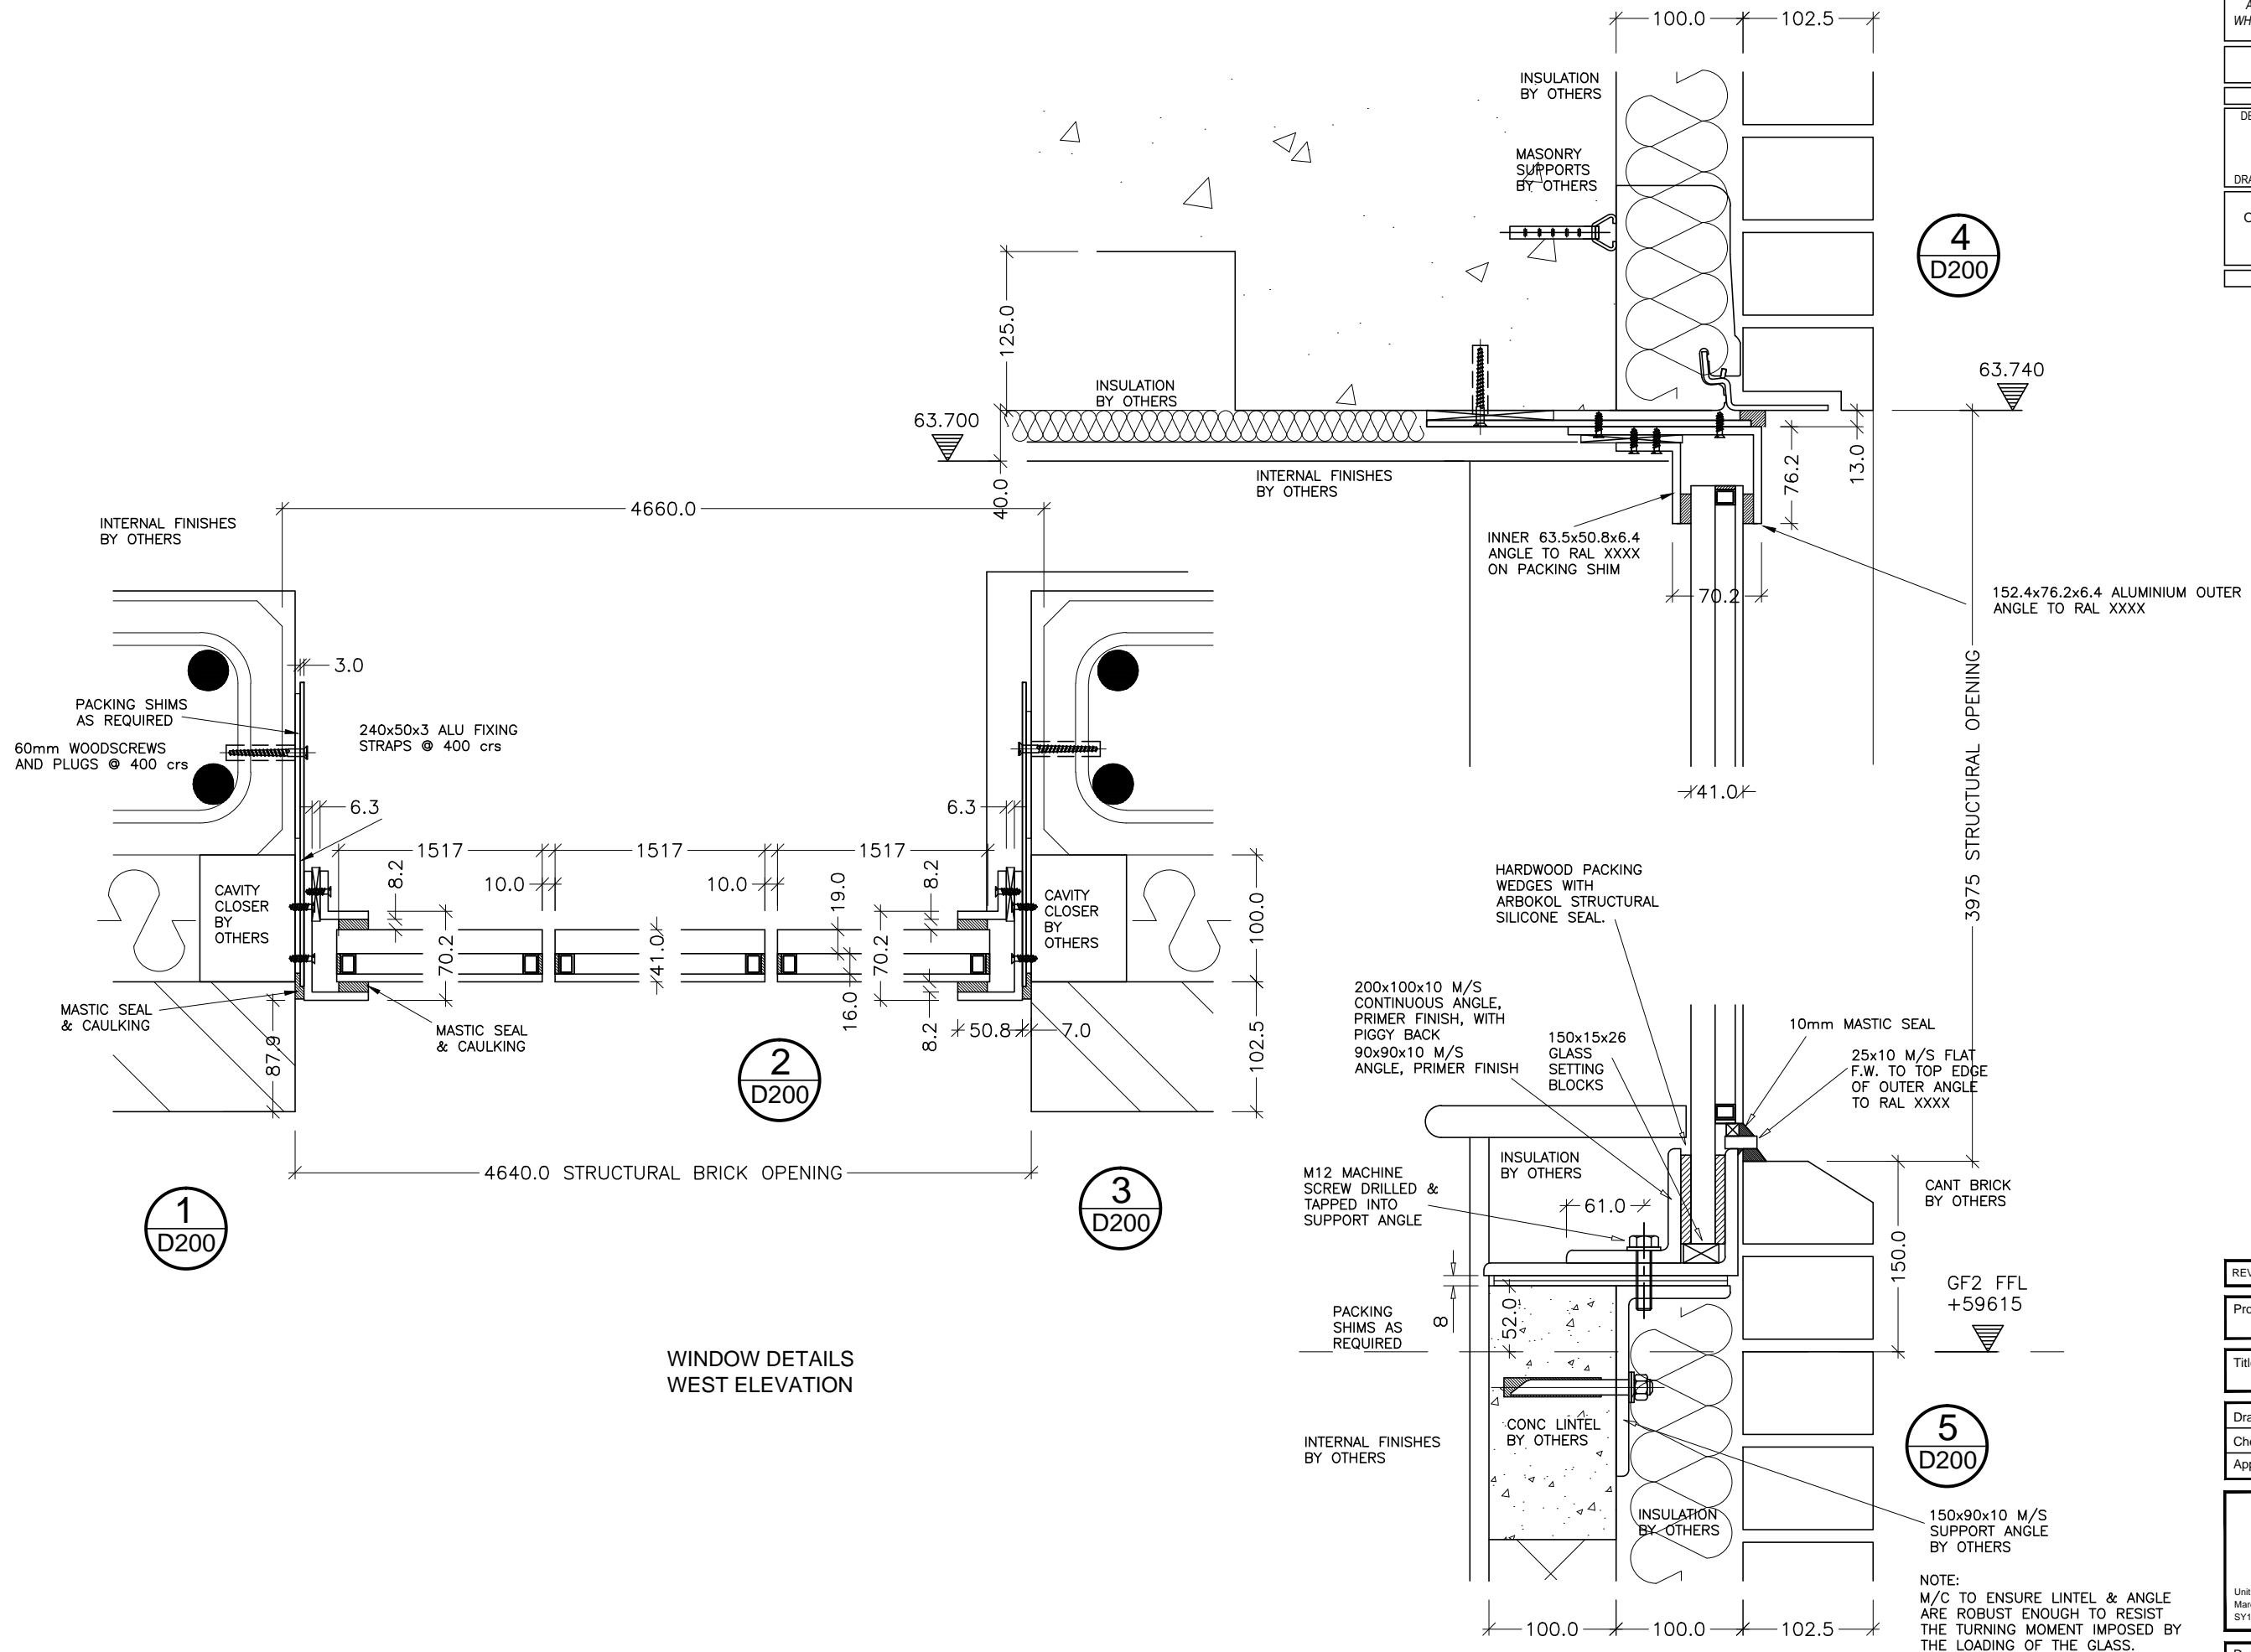

WINDOW DETAILS
WEST ELEVATION

REV	DESCRIPTION	INIT	DATE
Project	TRINITY WALK, SWISS COTTAGE		
Title	WINDOW DETAILS		
Drawn	RC	Date	03.07.12
Checked		Scale	1:5 @ A3
Approved			
 Structural Glass Solutions Unit 9-10 HARLESCOTT BARNES Tel: 01743 461122 March Way, Shrewsbury Fax: 01743 461123 SY1 3SY E-mail: enquiry@glassolutions.co.uk			
Drawing No.	492-D200		Rev.