

FRONT ELEVATION
CAMDEN ROAD



SIDE ELEVATION
ROCHESTER ROAD

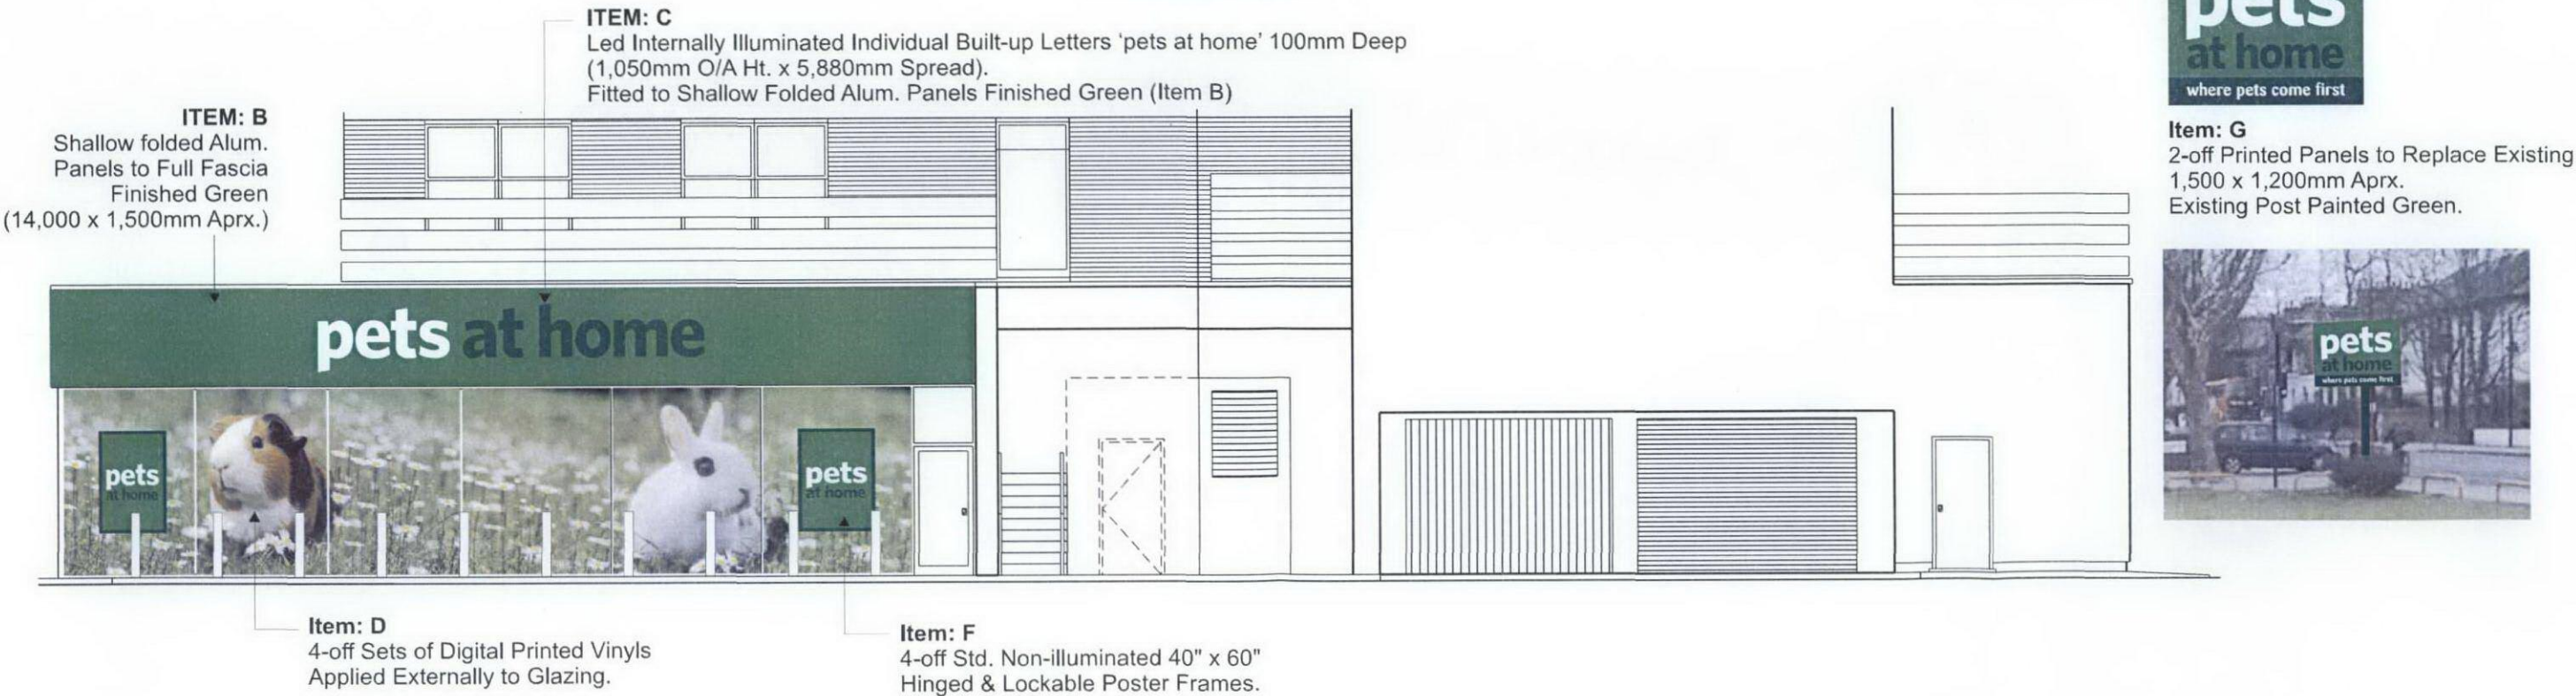


Image Technique Ltd.
Saxon Business Park
Stoke Prior, Bromsgrove,
Worcestershire, B60 4AD
Tel: +44 (0)1527 578 533
www.imagetechnique.co.uk

Drawing Title: SIGNAGE PROPOSAL, SCHEME REF. TWO

Job No: T.B.C.

Drawing No: PAH-CAMDEN-SIGN-SCH-TWO-01

Client: PETS AT HOME

Date:
03-07-12

Scale:
1:100 @ A3

Drawn By:
ITL

Checked By:
SDA

Revision Details:
Rev A: M.R.W: Services Menu Vinyl Added

Rev:
A

Date:
13.7.12

Site Address:
CAMDEN