


© Copyright.
Do not scale this drawing.
Check all dimensions and levels on site. Only to be used on the site for which designed. The electronic transmission of design information contained in this drawing is carried out entirely at the User's risk and Kendall Kingscott Ltd. will have no liability for any errors or inaccuracies arising therefrom. The production of amended or updated information from the said design information by the User is entirely the responsibility of the User and Kendall Kingscott shall have no responsibility in respect thereof whatsoever.

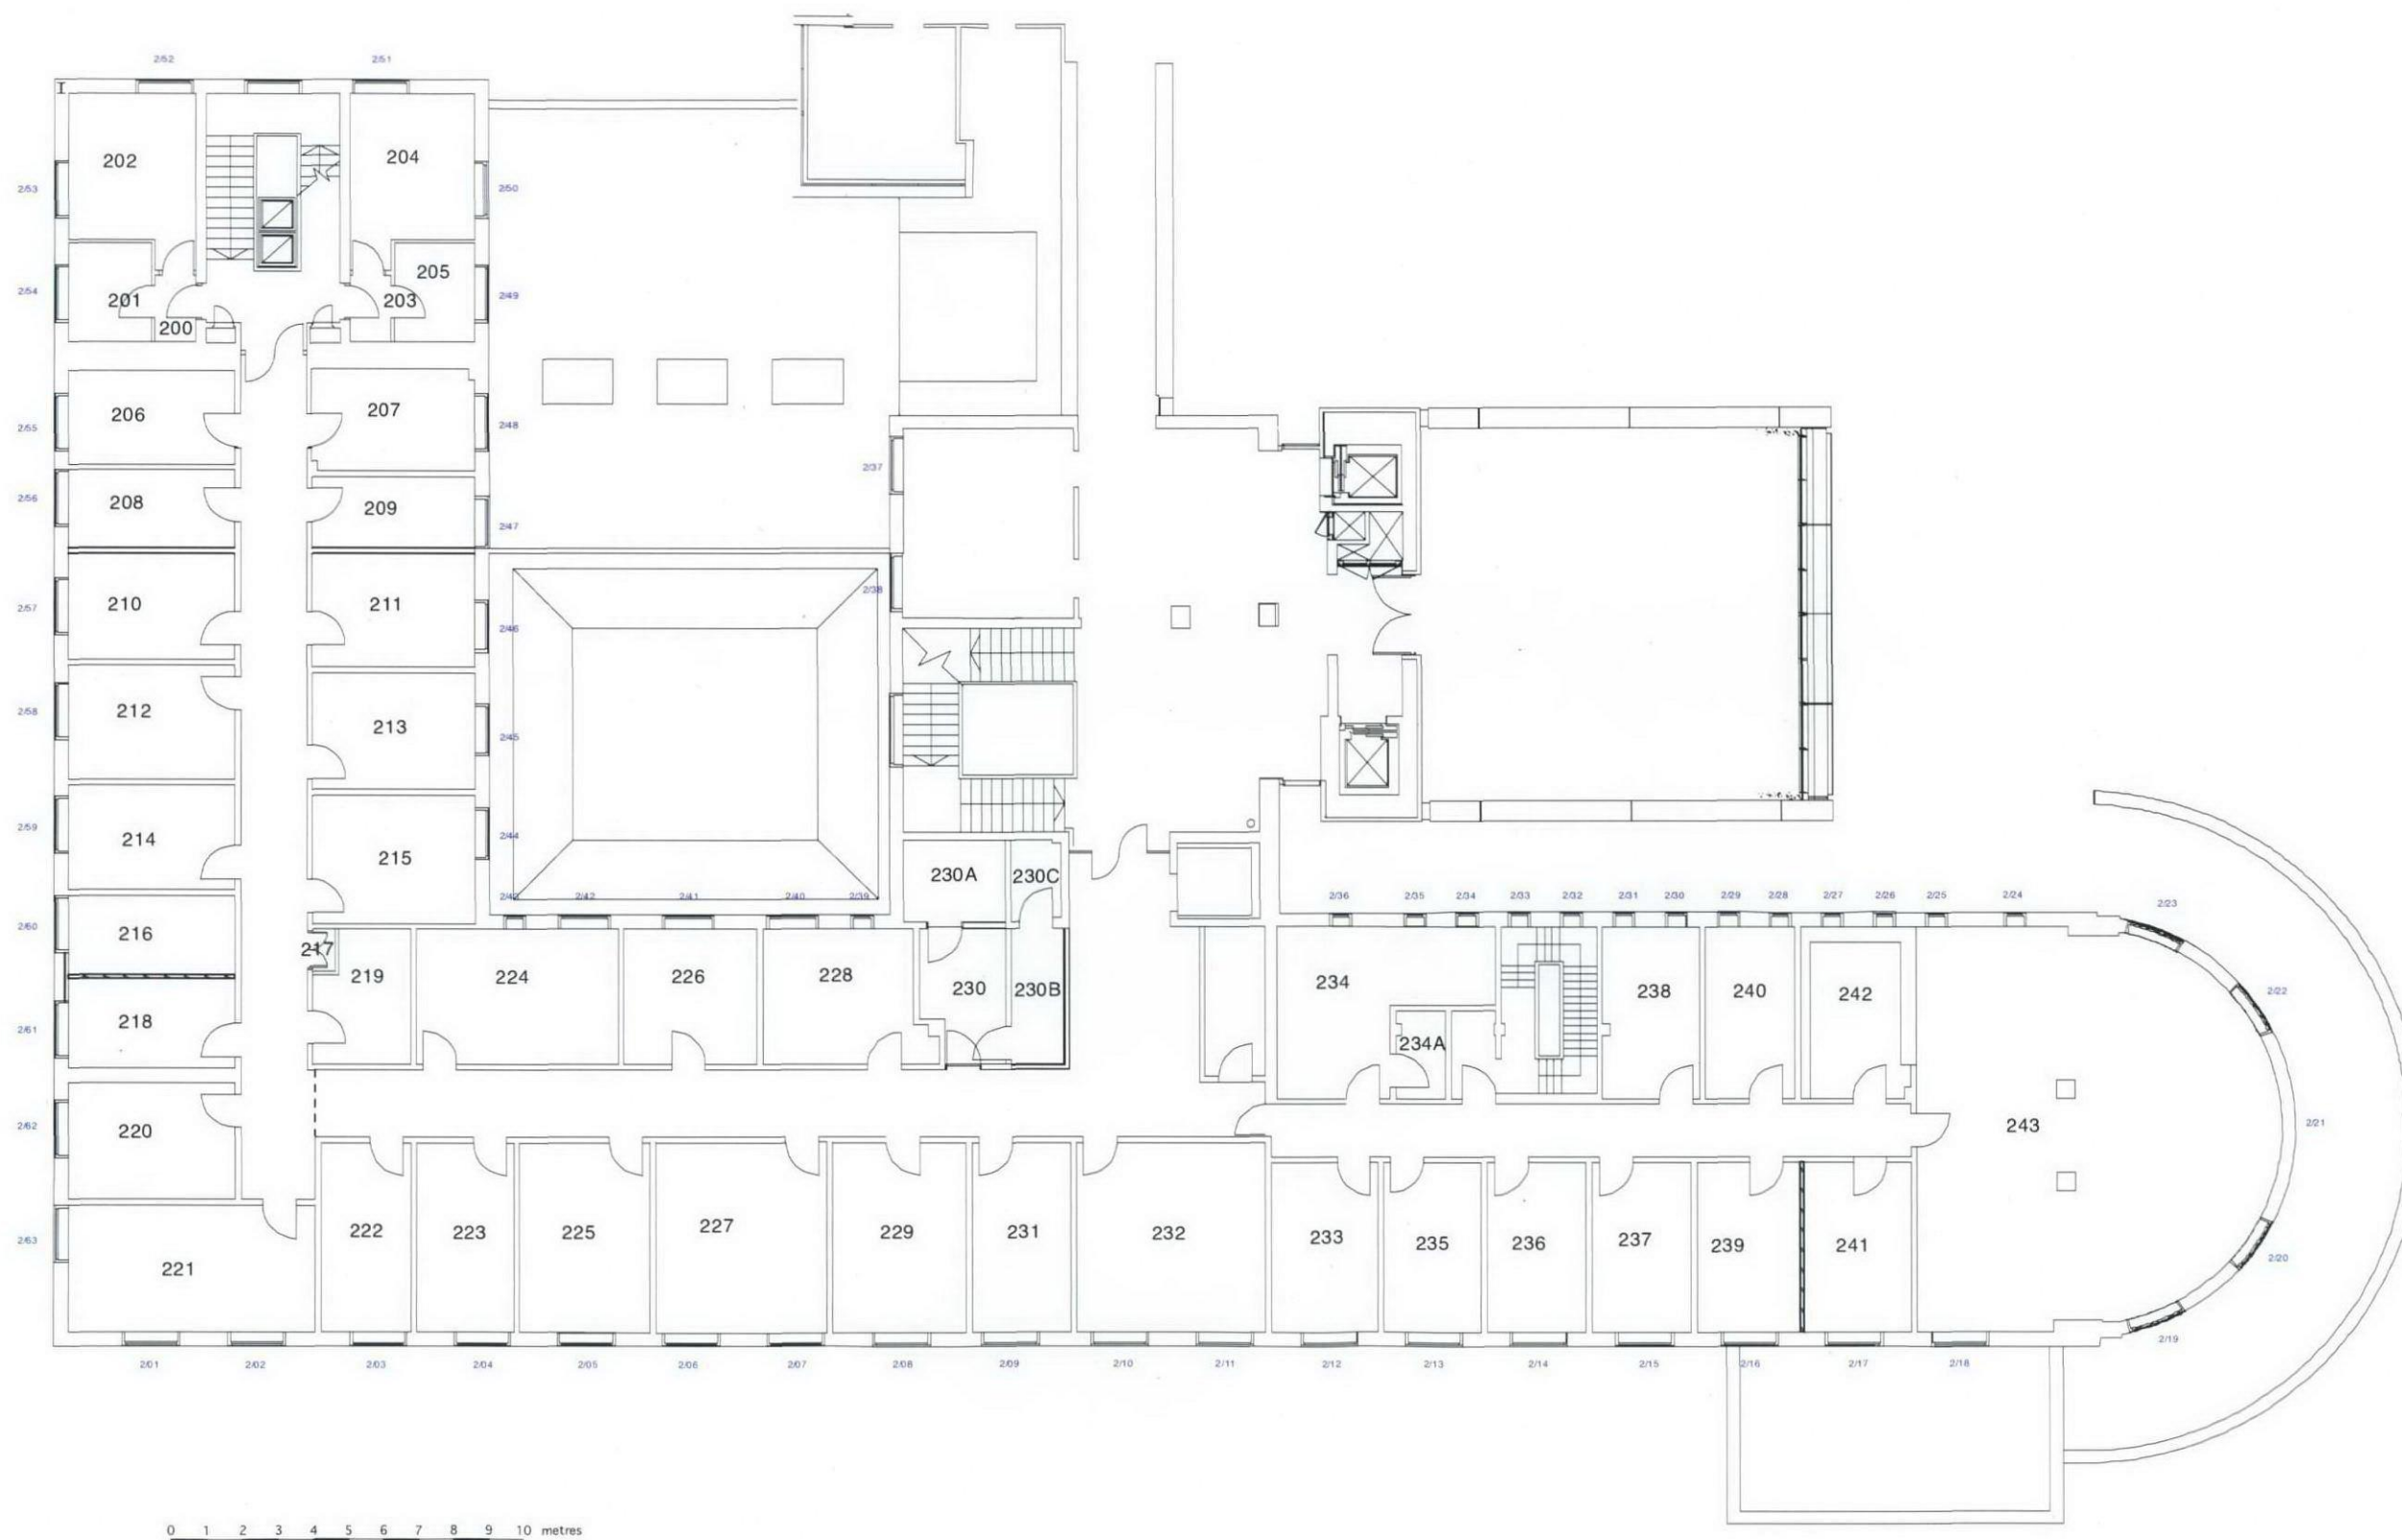

Kendall Kingscott

Chartered Architects
Chartered Building Surveyors
Project Managers
CDM Coordinators

Sandford House
1b Claremont Road
Teddington
Middlesex
TW11 8DH

T 020 8943 5300
F 020 8977 0303

www.kendallkingscott.co.uk



THE OLD BUILDING

Window Refurbishment

SOAS

Second Floor Plan

Window References

080228 E(0)18

Scale NTS Date Mar 2011 Drawn JS Checked GC