



P1

16.12.11

Planning Issue

Letter:

Date:

Notes:

Revisions:

metropolis

architectural studio

LLP

30 Underwood Street

London N1 7JQ

Tel: 0207 324 2882

Fax: 0207 324 2883

Client:

One West Smithfield LLP

Project:

Haines House

John Street

London W1CN

Drawing Title:

Location Plan

Project no:

1237

Drawing no:

D1000

Scale:

1:1250@ A3

Date:

Dec 11


Rev:

P1

0

5

25m

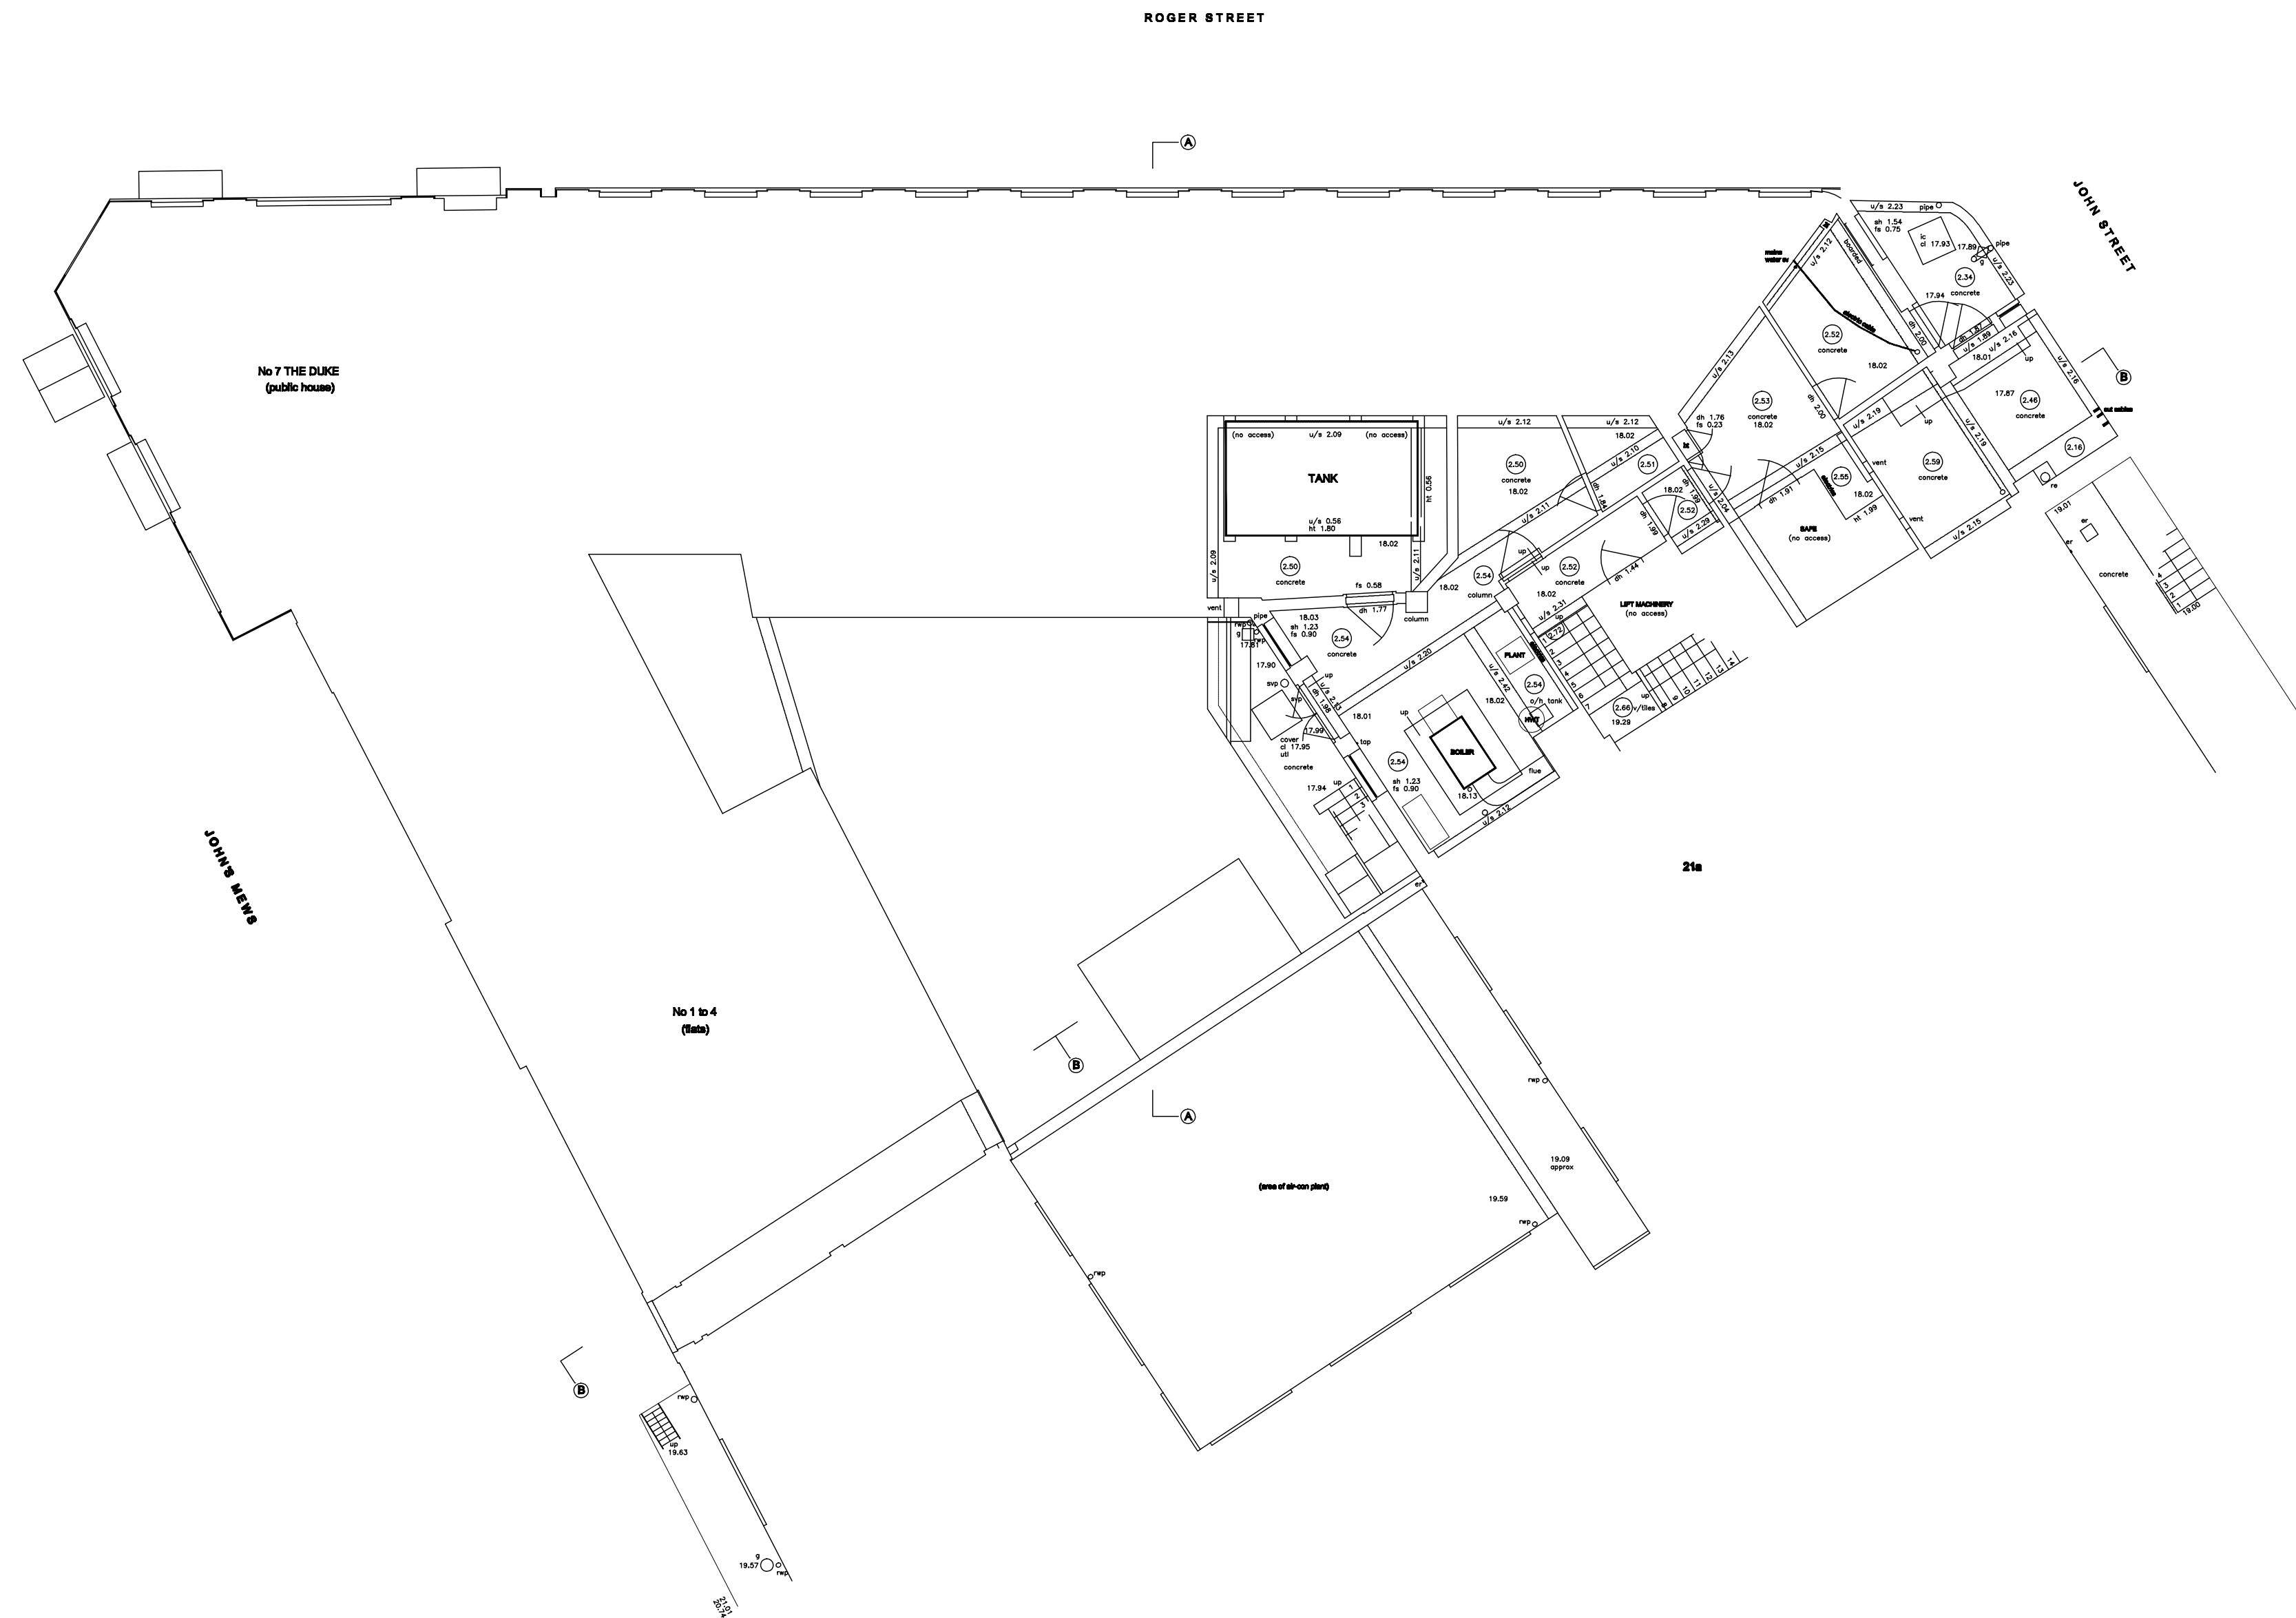

P1 16.12.11 Planning Issue

Letter: Date: Notes:

Revisions:

metropolis
architectural studio LLP

30 Underwood Street Tel: 0207 324 2662
London N1 7JQ Fax: 0207 324 2663

Client: One West Smithfield LLP

Project: Haines House
John Street
London W1CN


Drawing Title: Existing Basement Plan

Project no: 1237
Drawing no: D1100

Drawing Status: PLANNING

Scale: 1:100 @ A1 1:200 @ A3	Date: Dec 11	Rev: P1
---	------------------------	-------------------

0 1 5m

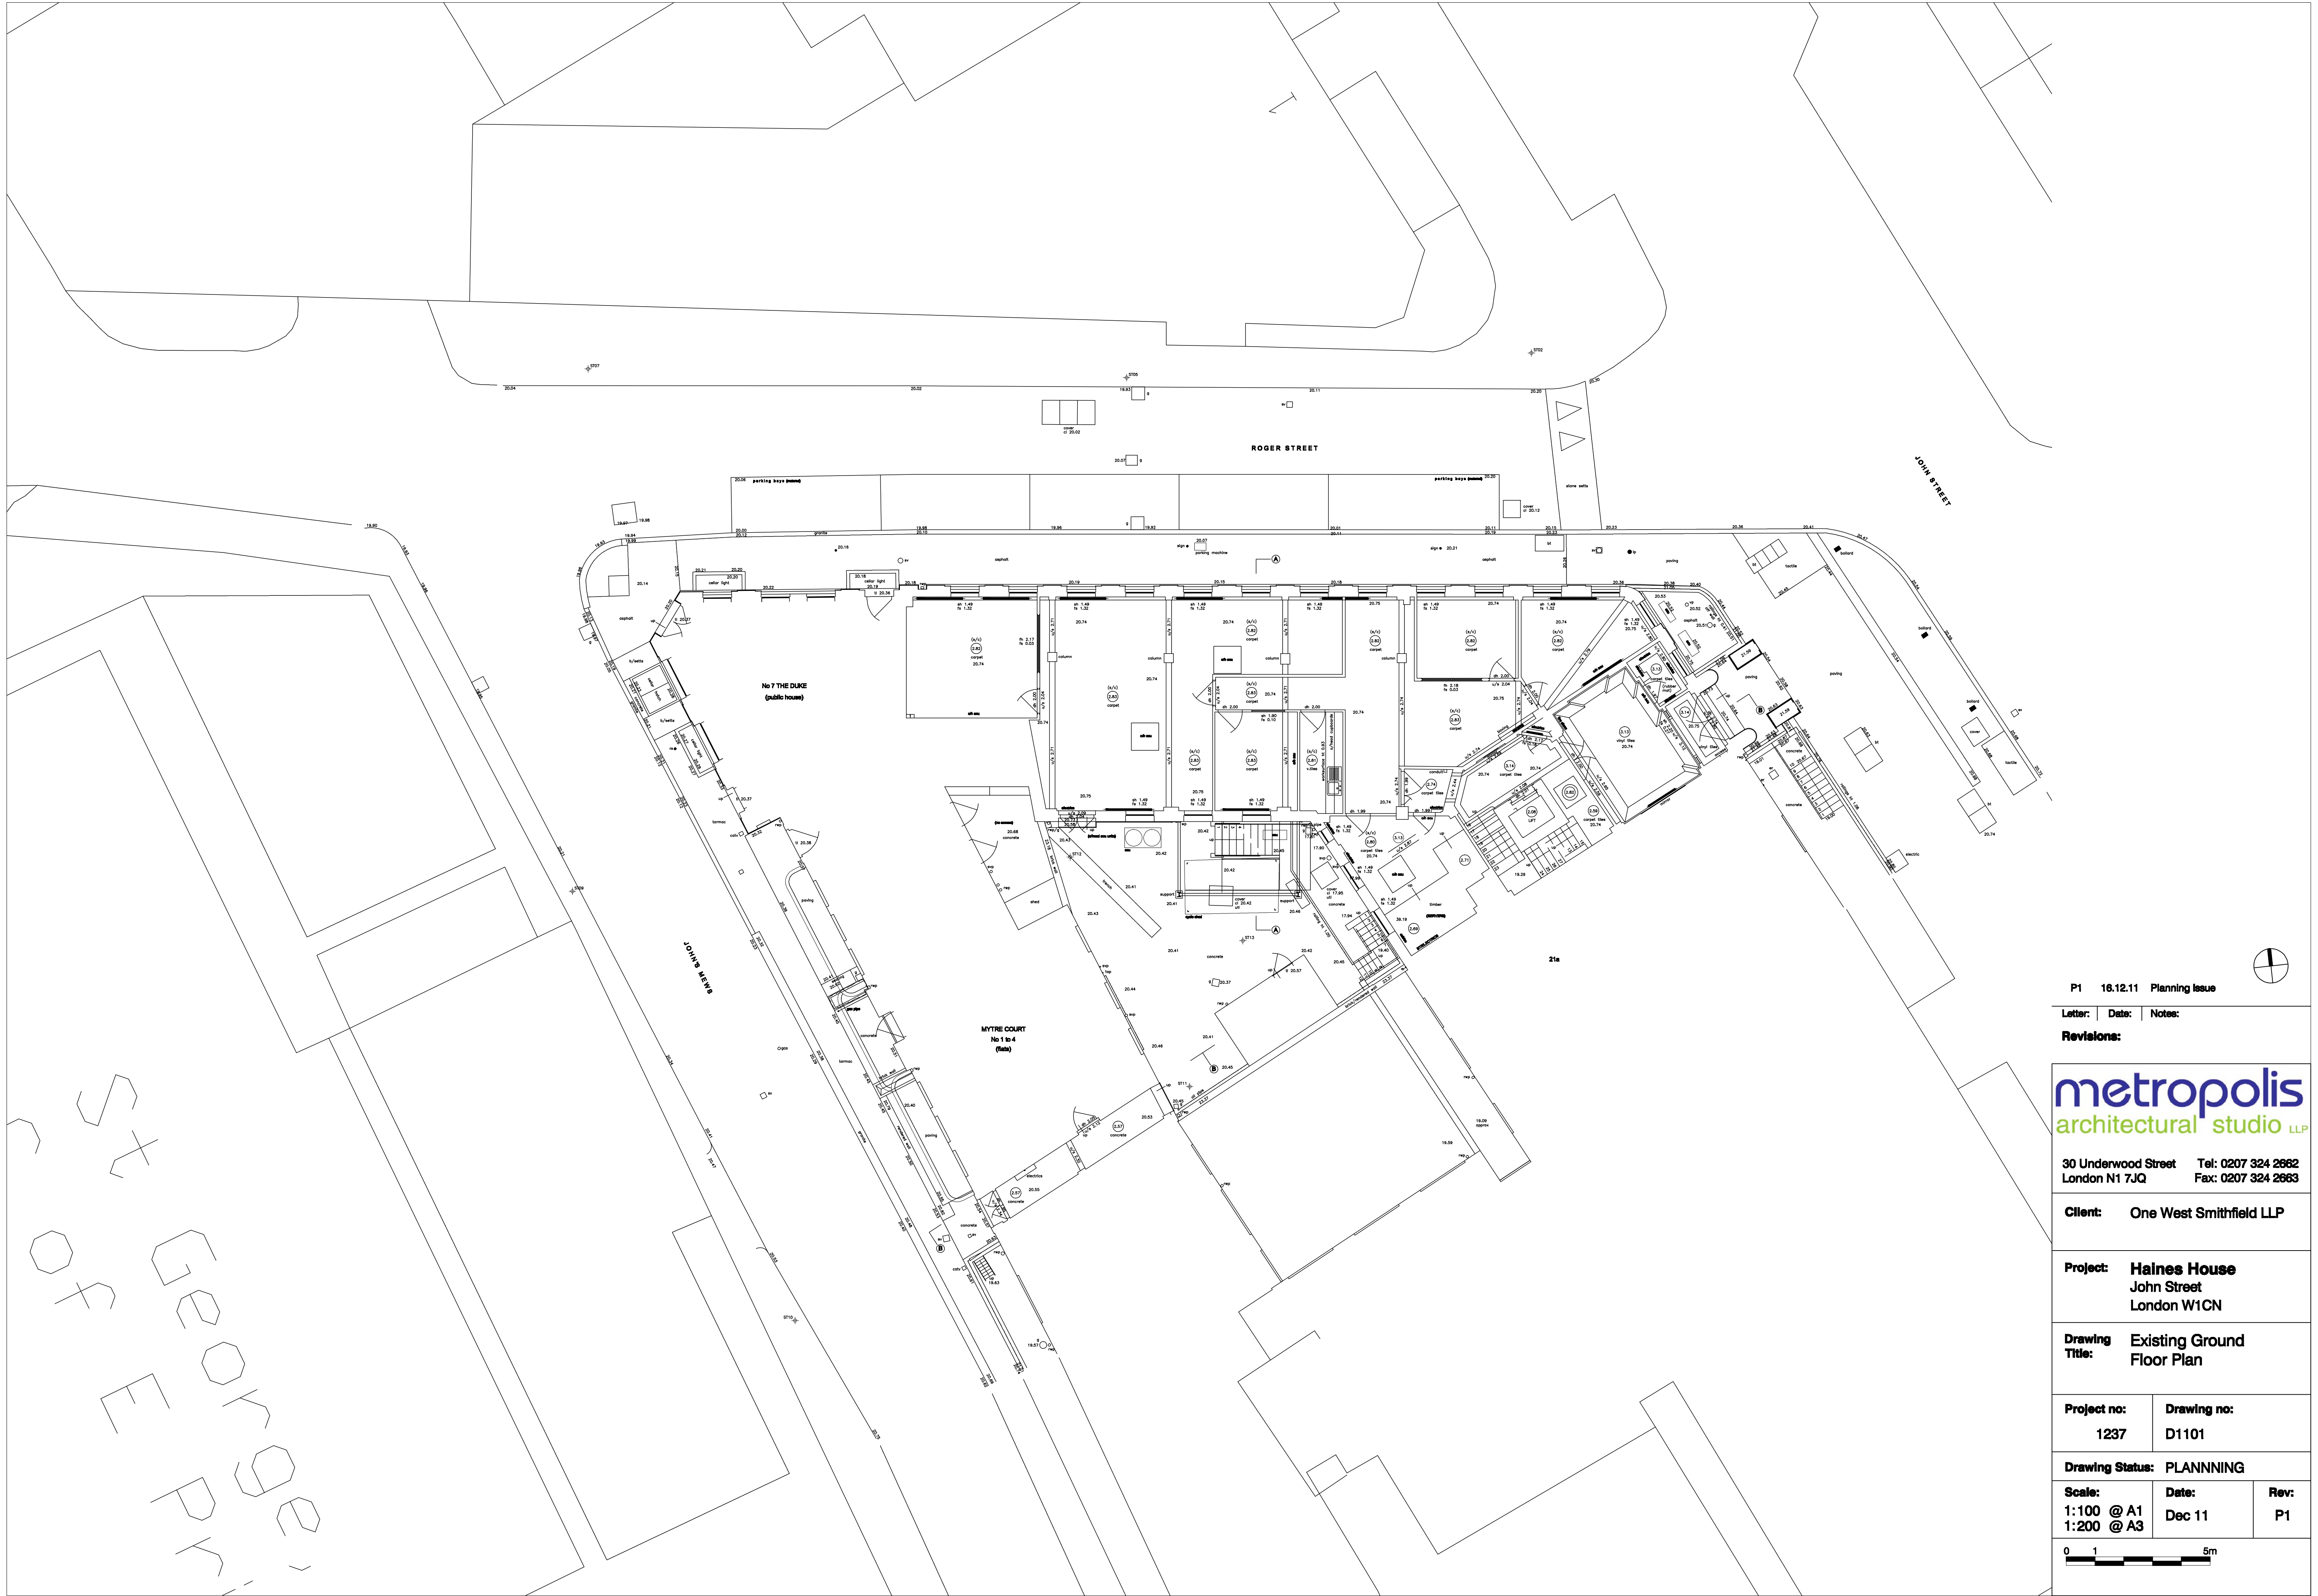

P1 16.12.11 Planning Issue

Letter: Date: Notes:

Revisions:

metropolis
architectural studio LLP

30 Underwood Street
London N1 7JQ

Tel: 0207 324 2662
Fax: 0207 324 2663

Client: One West Smithfield LLP

Project: Haines House
John Street
London W1CN

Drawing Title: Existing Ground
Floor Plan

Project no:
1237

Drawing no:
D1101


Drawing Status: PLANNING

Scale:
1:100 @ A1
1:200 @ A3

Date:
Dec 11

Rev:
P1

0 1 5m

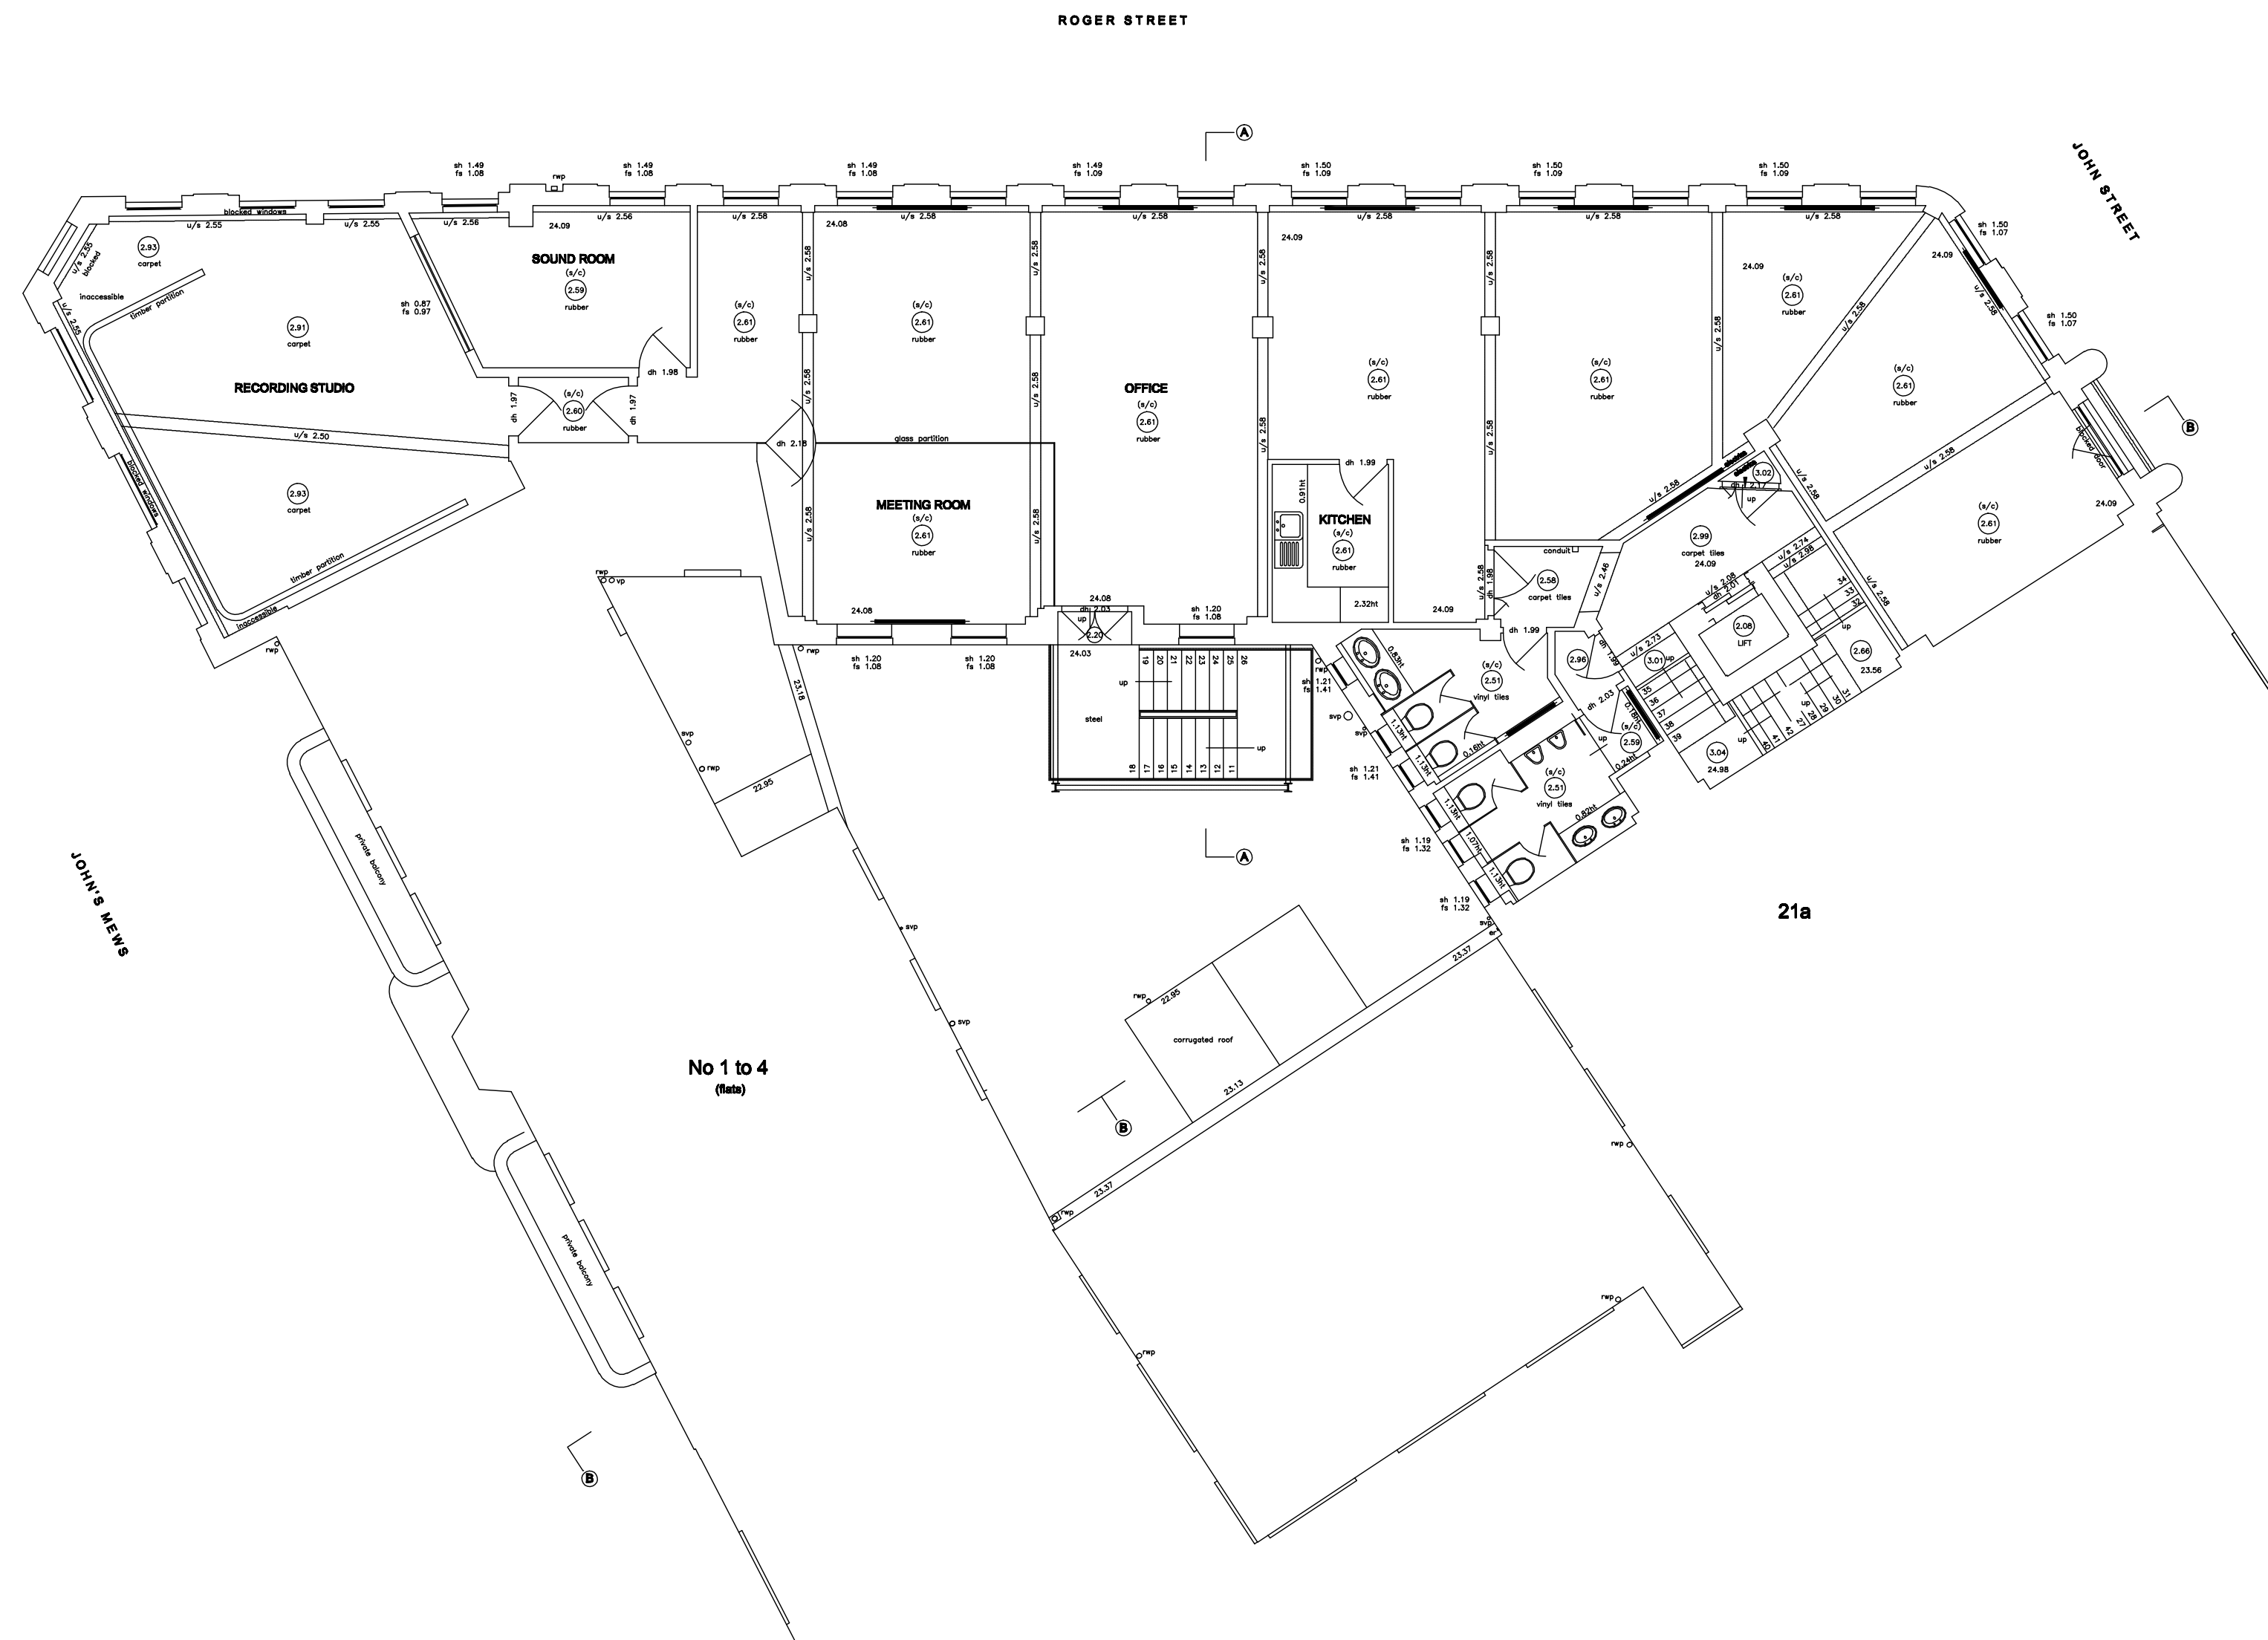

P1 16.12.11 Planning Issue

Letter: Date: Notes:

Revisions:

metropolis
architectural studio LLP

30 Underwood Street Tel: 0207 324 2662
London N1 7JQ Fax: 0207 324 2663

Client: One West Smithfield LLP

Project: Haines House
John Street
London W1CN

Drawing Title: Existing First
Floor Plan

Project no: 1237
Drawing no: D1102

Drawing Status: PLANNING

Scale: 1:100 @ A1 1:200 @ A3	Date: Dec 11	Rev: P1
---	------------------------	-------------------

0 1 5m



Revisions:

metropolis
architectural studio LLP

30 Underwood Street Tel: 0207 324 2662
London N1 7JQ Fax: 0207 324 2663

Client: One West Smithfield LLP

Project: **Haines House**
John Street
London W1CN

Drawing Title:	Existing Second Floor Plan
-----------------------	-----------------------------------

Project no: 1237	Drawing no: D1103
----------------------------	-----------------------------


Drawing Status: PLANNING

Scale:
1:100 @ A1
1:200 @ A3

Date:
Dec 11

Rev:
P1



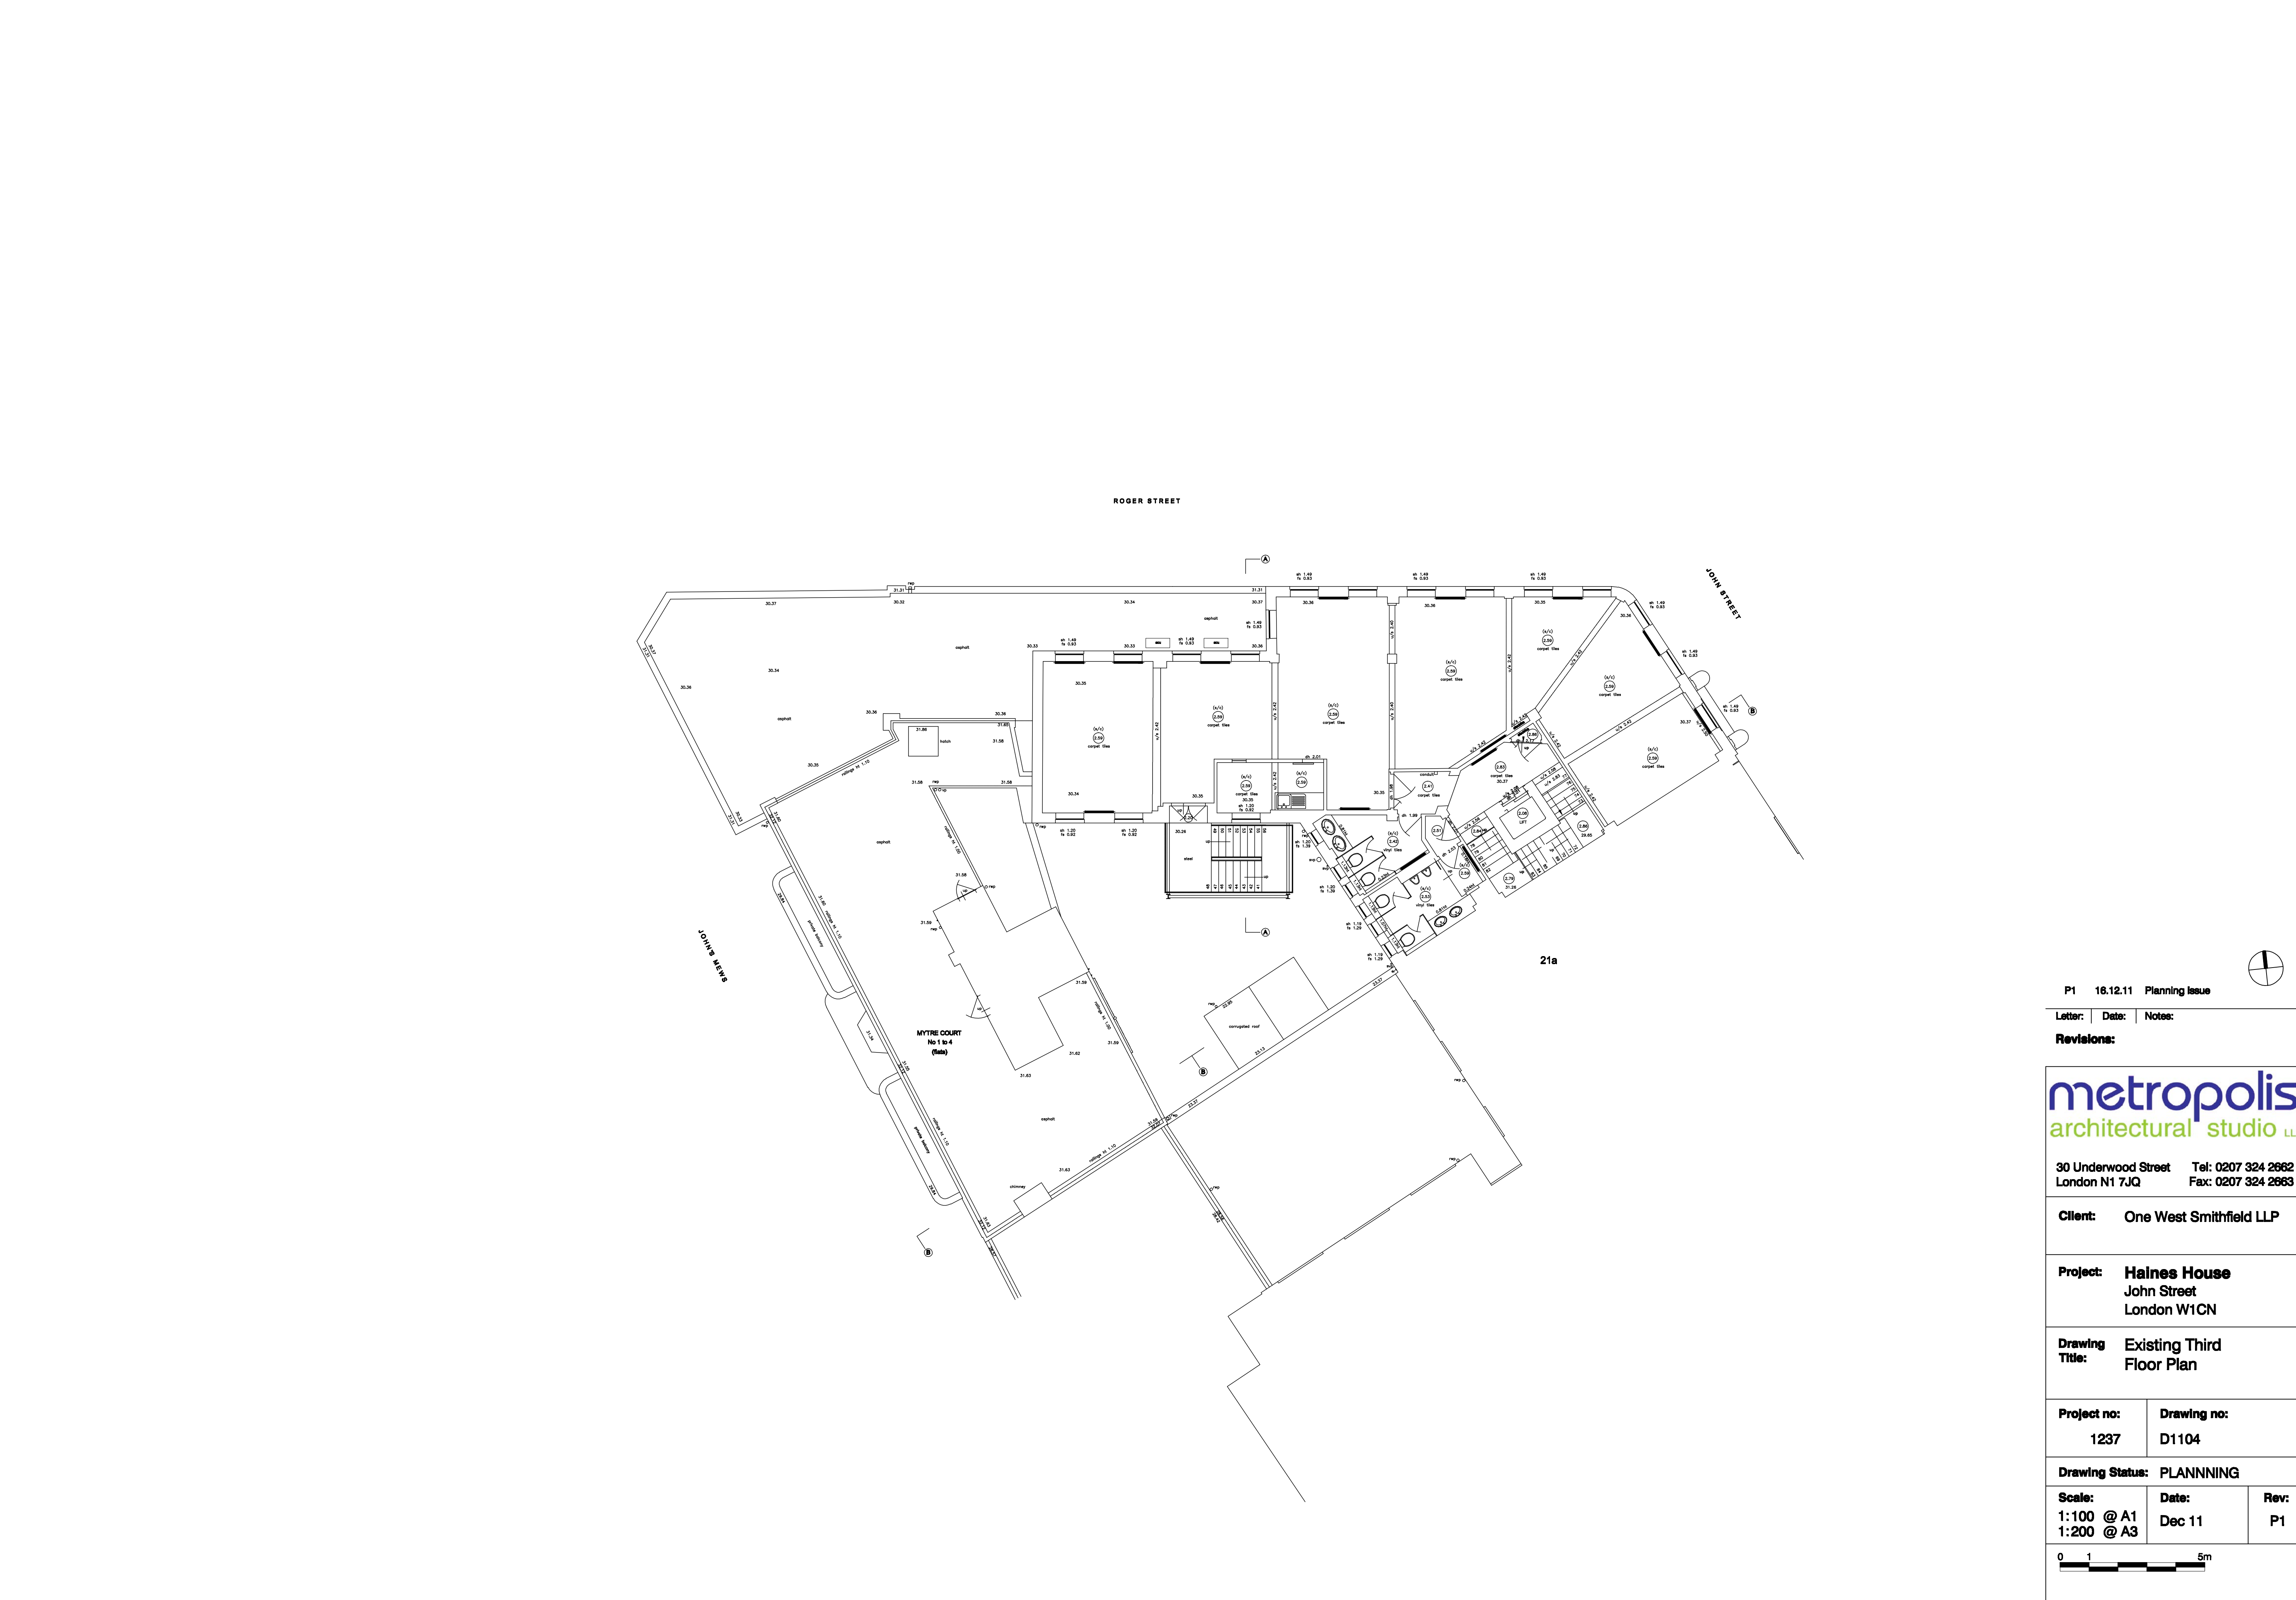

P1 16.12.11 Planning Issue

Letter: Date: Notes:

Revisions:

metropolis
architectural studio LLP

30 Underwood Street Tel: 0207 324 2662
London N1 7JQ Fax: 0207 324 2663

Client: One West Smithfield LLP

Project: Haines House
John Street
London W1CN


Drawing Title: Existing Third
Floor Plan

Project no: 1237 Drawing no: D1104

Drawing Status: PLANNING

Scale:	Date:	Rev:
1:100 @ A1	Dec 11	P1
1:200 @ A3		

0 1 5m

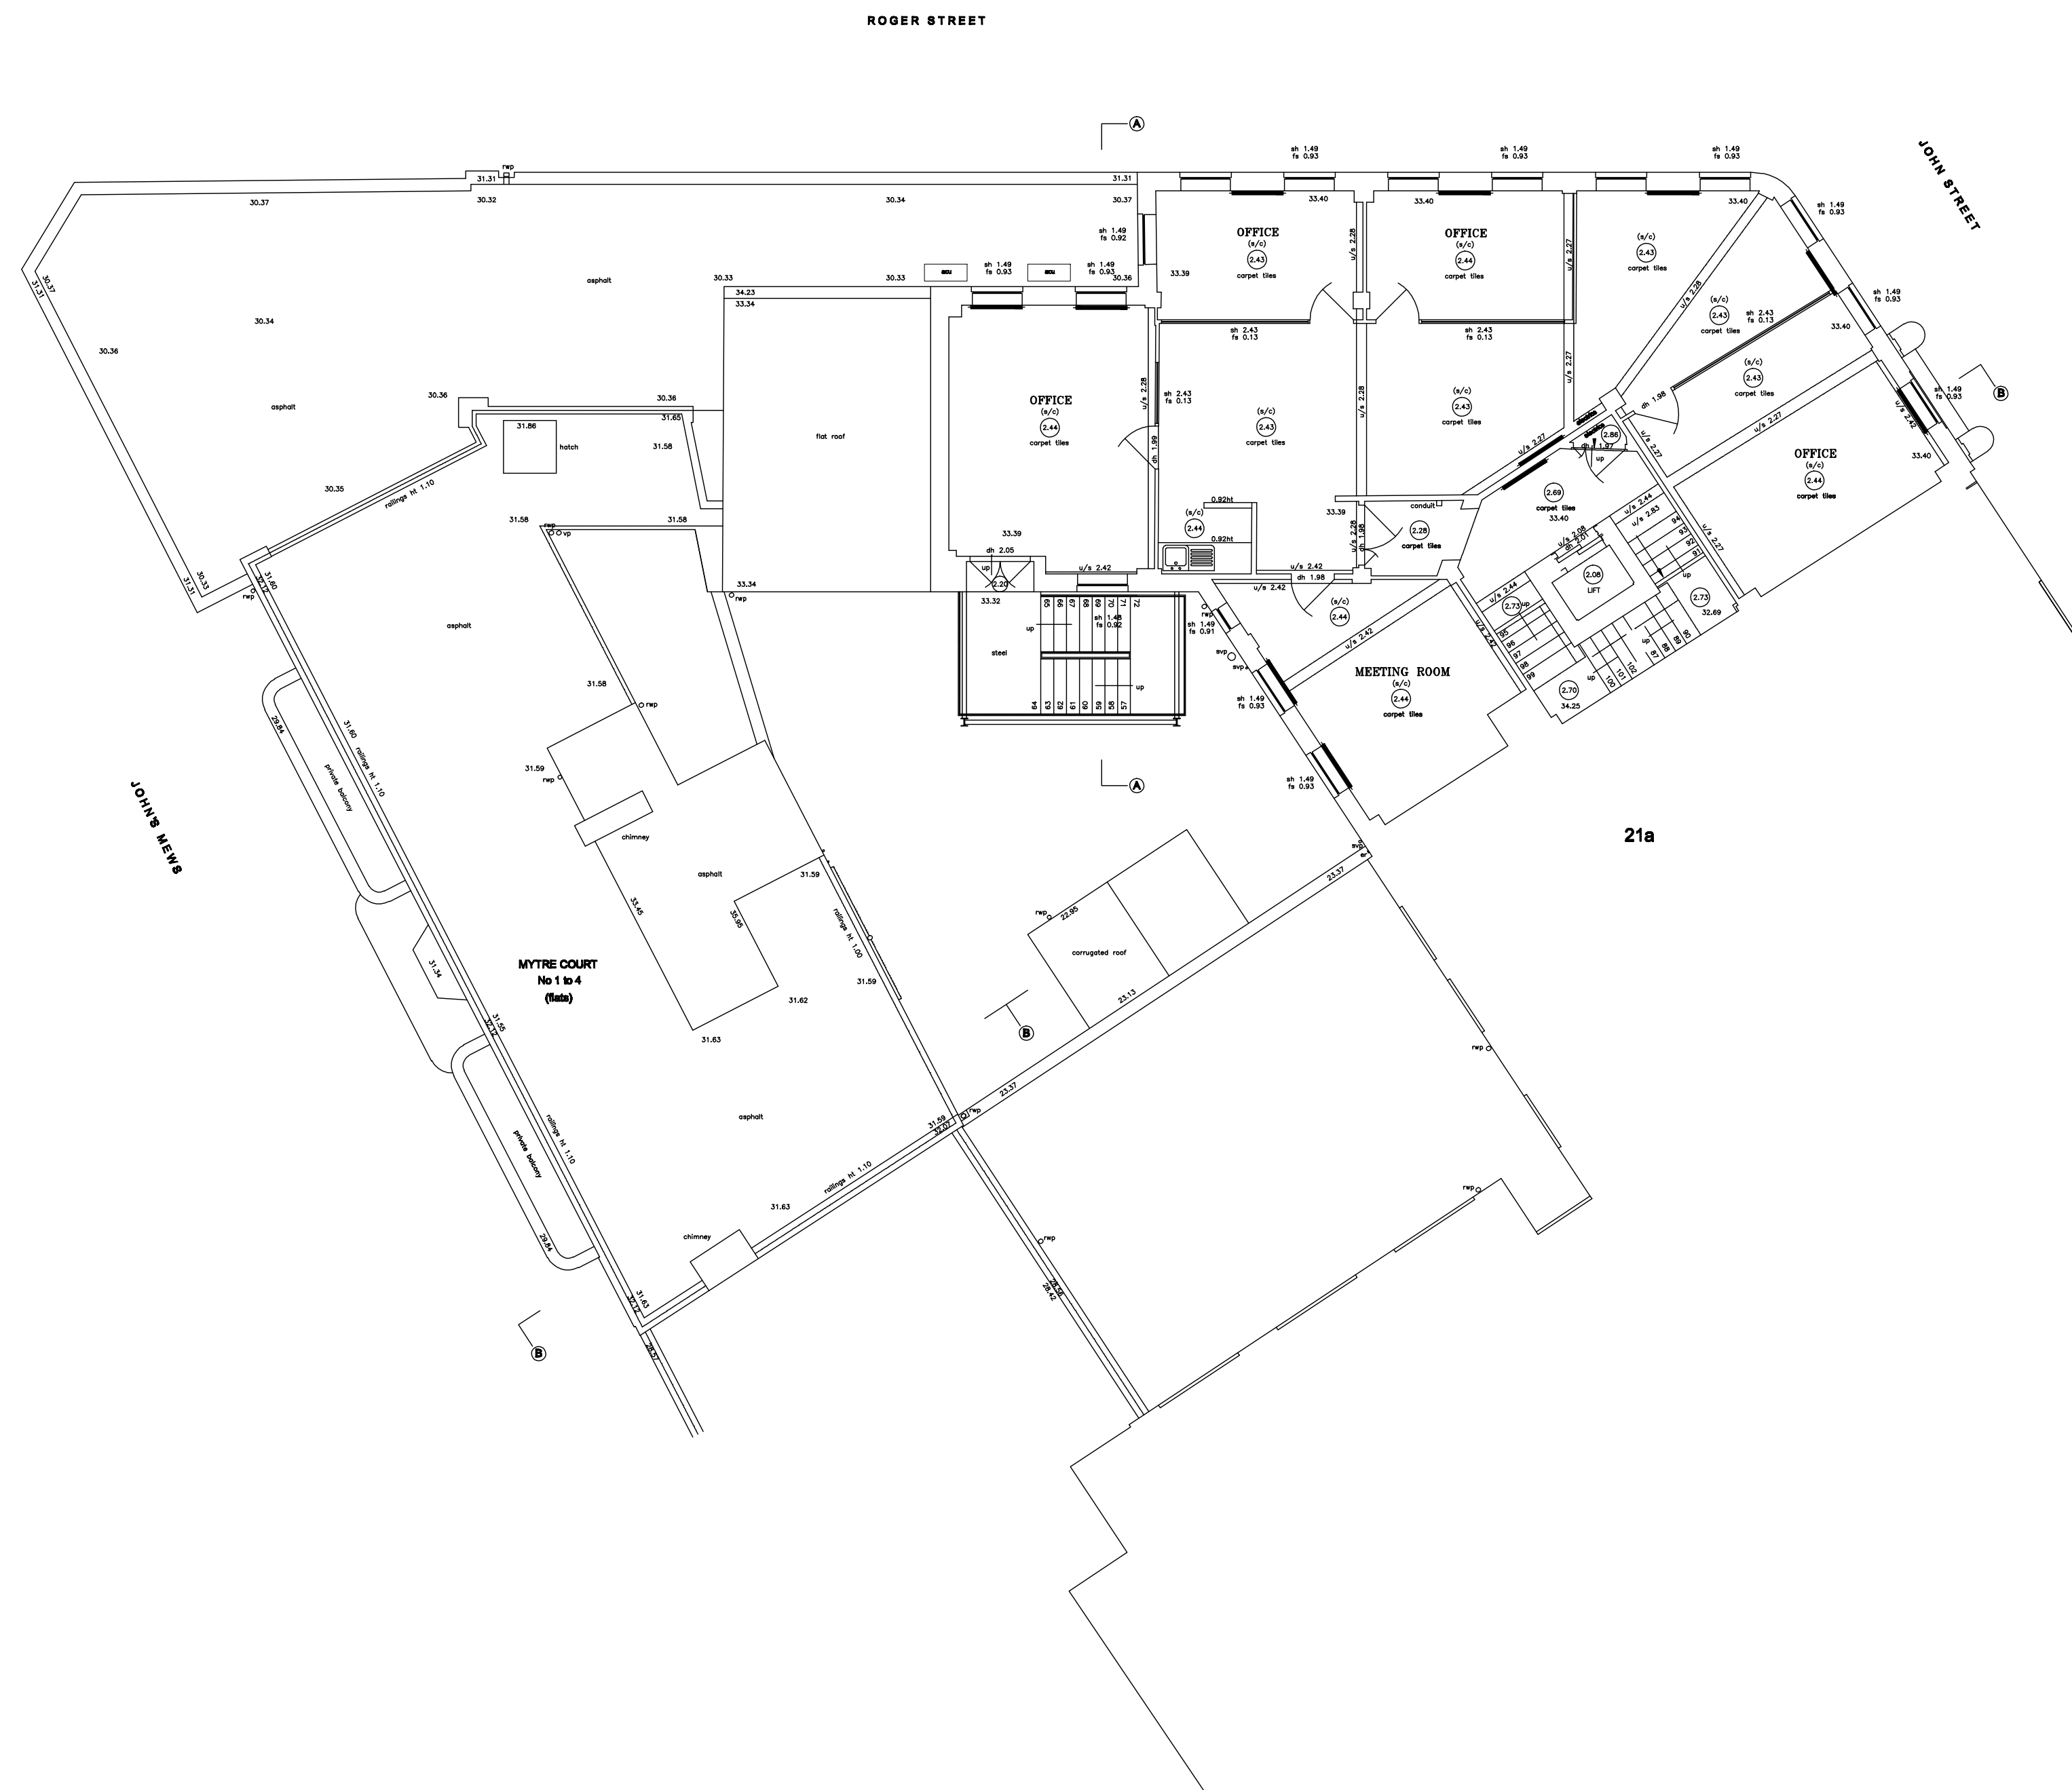

P1 16.12.11 Planning Issue

Letter: Date: Notes:

Revisions:

metropolis
architectural studio LLP

30 Underwood Street Tel: 0207 324 2662
London N1 7JQ Fax: 0207 324 2663

Client: One West Smithfield LLP

Project: Haines House
John Street
London W1CN

Drawing Title: Existing Fourth
Floor Plan

Project no:
1237

Drawing no:
D1105


Drawing Status: PLANNING

Scale:
1:100 @ A1
1:200 @ A3

Date:
Dec 11

Rev:
P1

0 1 5m

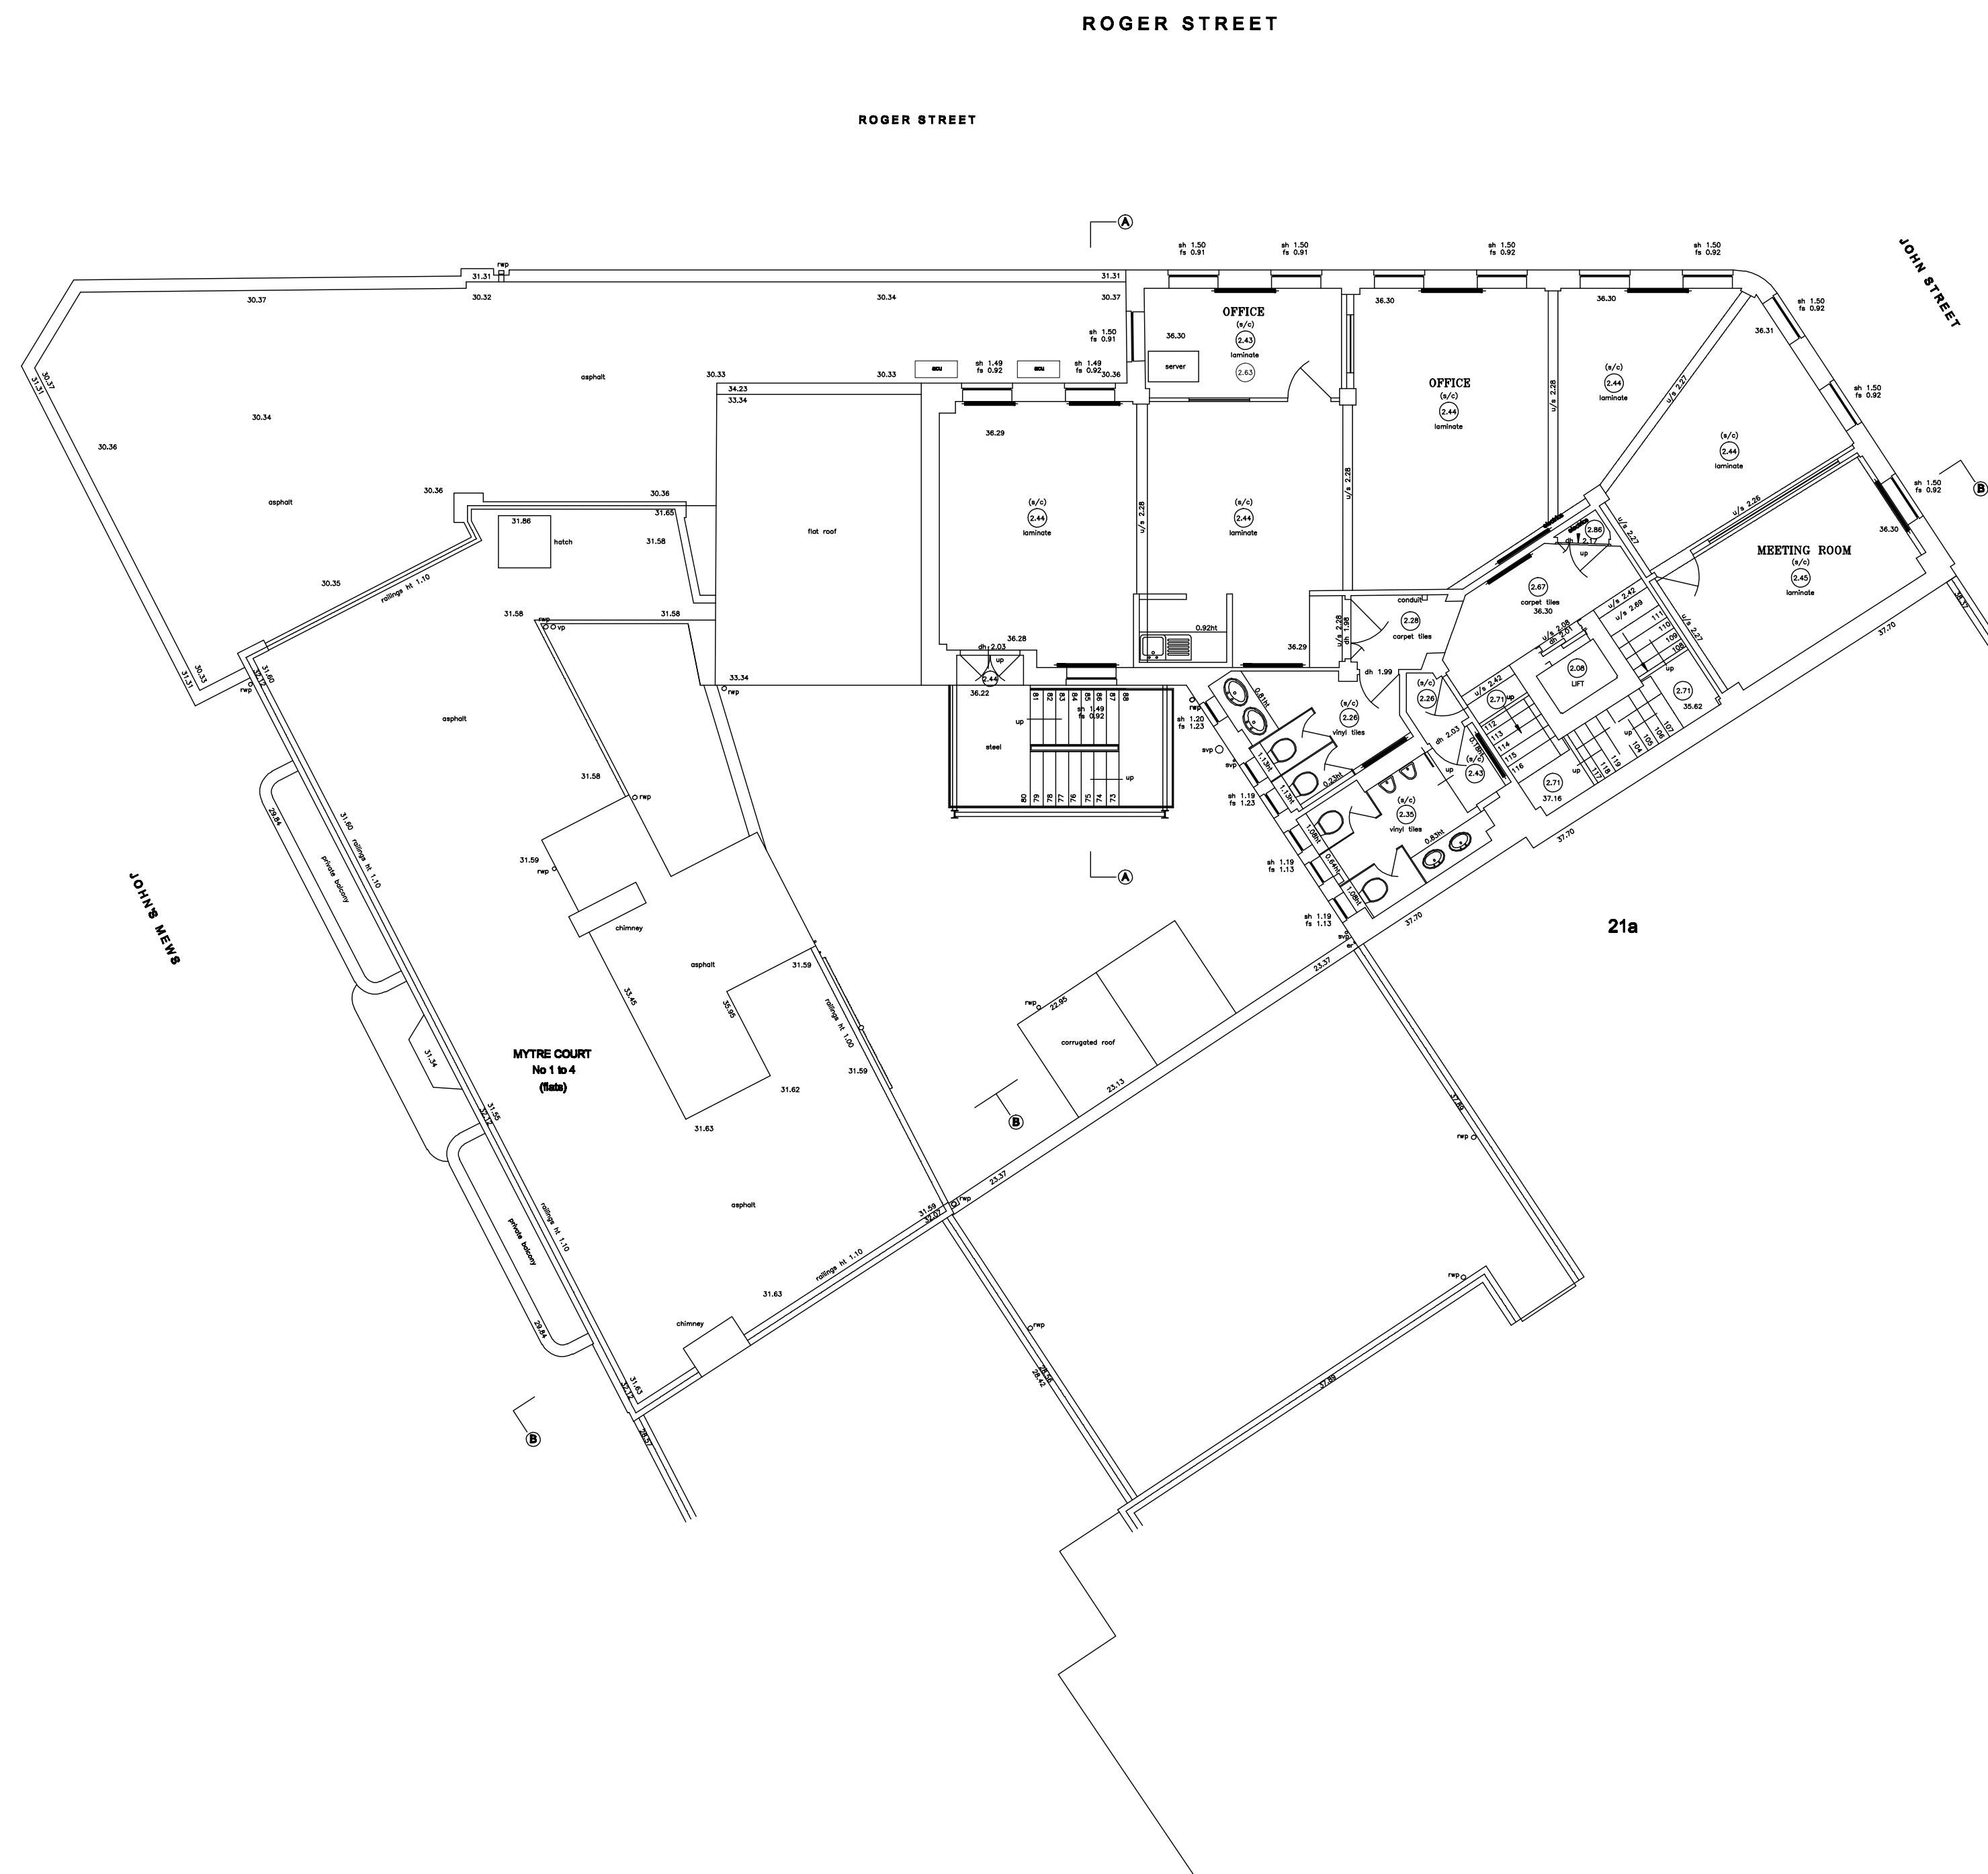

P1 16.12.11 Planning Issue

Letter: Date: Notes:

Revisions:

metropolis
architectural studio LLP

30 Underwood Street Tel: 0207 324 2662
London N1 7JQ Fax: 0207 324 2663

Client: One West Smithfield LLP

Project: Haines House
John Street
London W1CN


Drawing Title: Existing Fifth
Floor Plan

Project no: 1237
Drawing no: D1106

Drawing Status: PLANNING

Scale: 1:100 @ A1 1:200 @ A3	Date: Dec 11	Rev: P1
---	------------------------	-------------------

0 1 5m

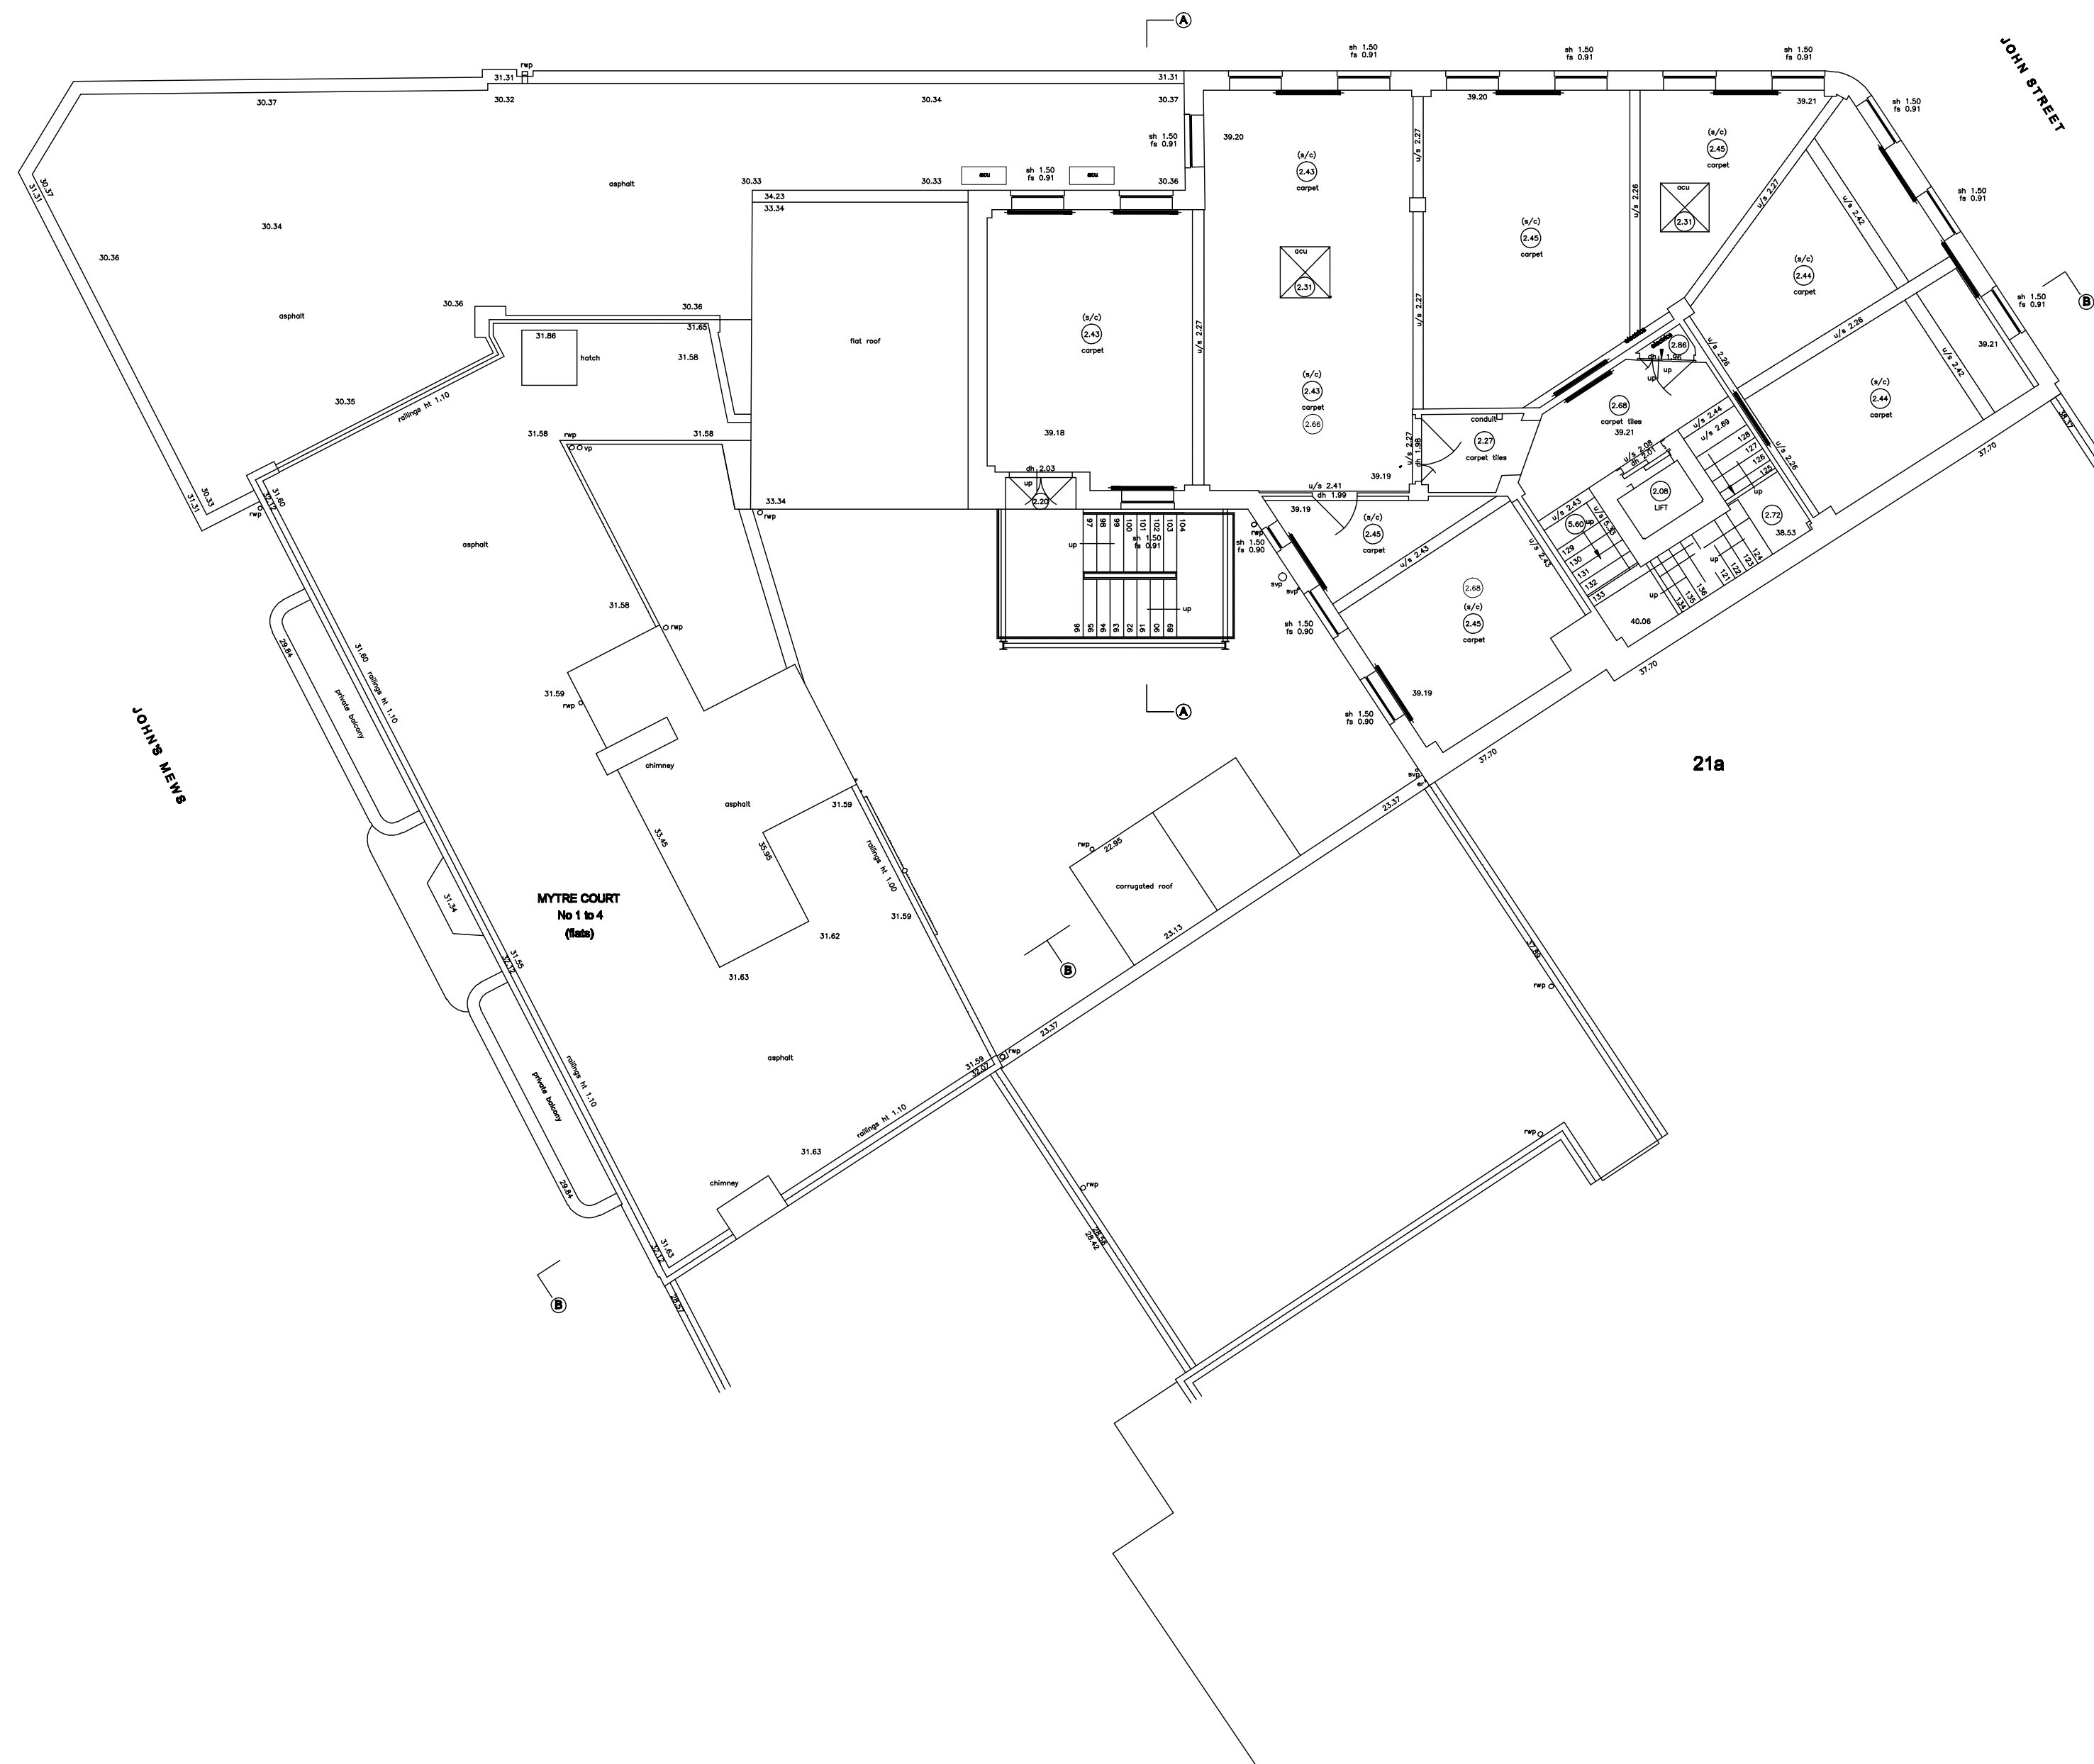

P1 16.12.11 Planning Issue

Letter: Date: Notes:

Revisions:

metropolis
architectural studio LLP

30 Underwood Street Tel: 0207 324 2662
London N1 7JQ Fax: 0207 324 2663

Client: One West Smithfield LLP

Project: Haines House
John Street
London W1CN


Drawing Title: Existing Sixth
Floor Plan

Project no: 1237
Drawing no: D1107

Drawing Status: PLANNING

Scale: 1:100 @ A1 1:200 @ A3	Date: Dec 11	Rev: P1
---	------------------------	-------------------

0 1 5m

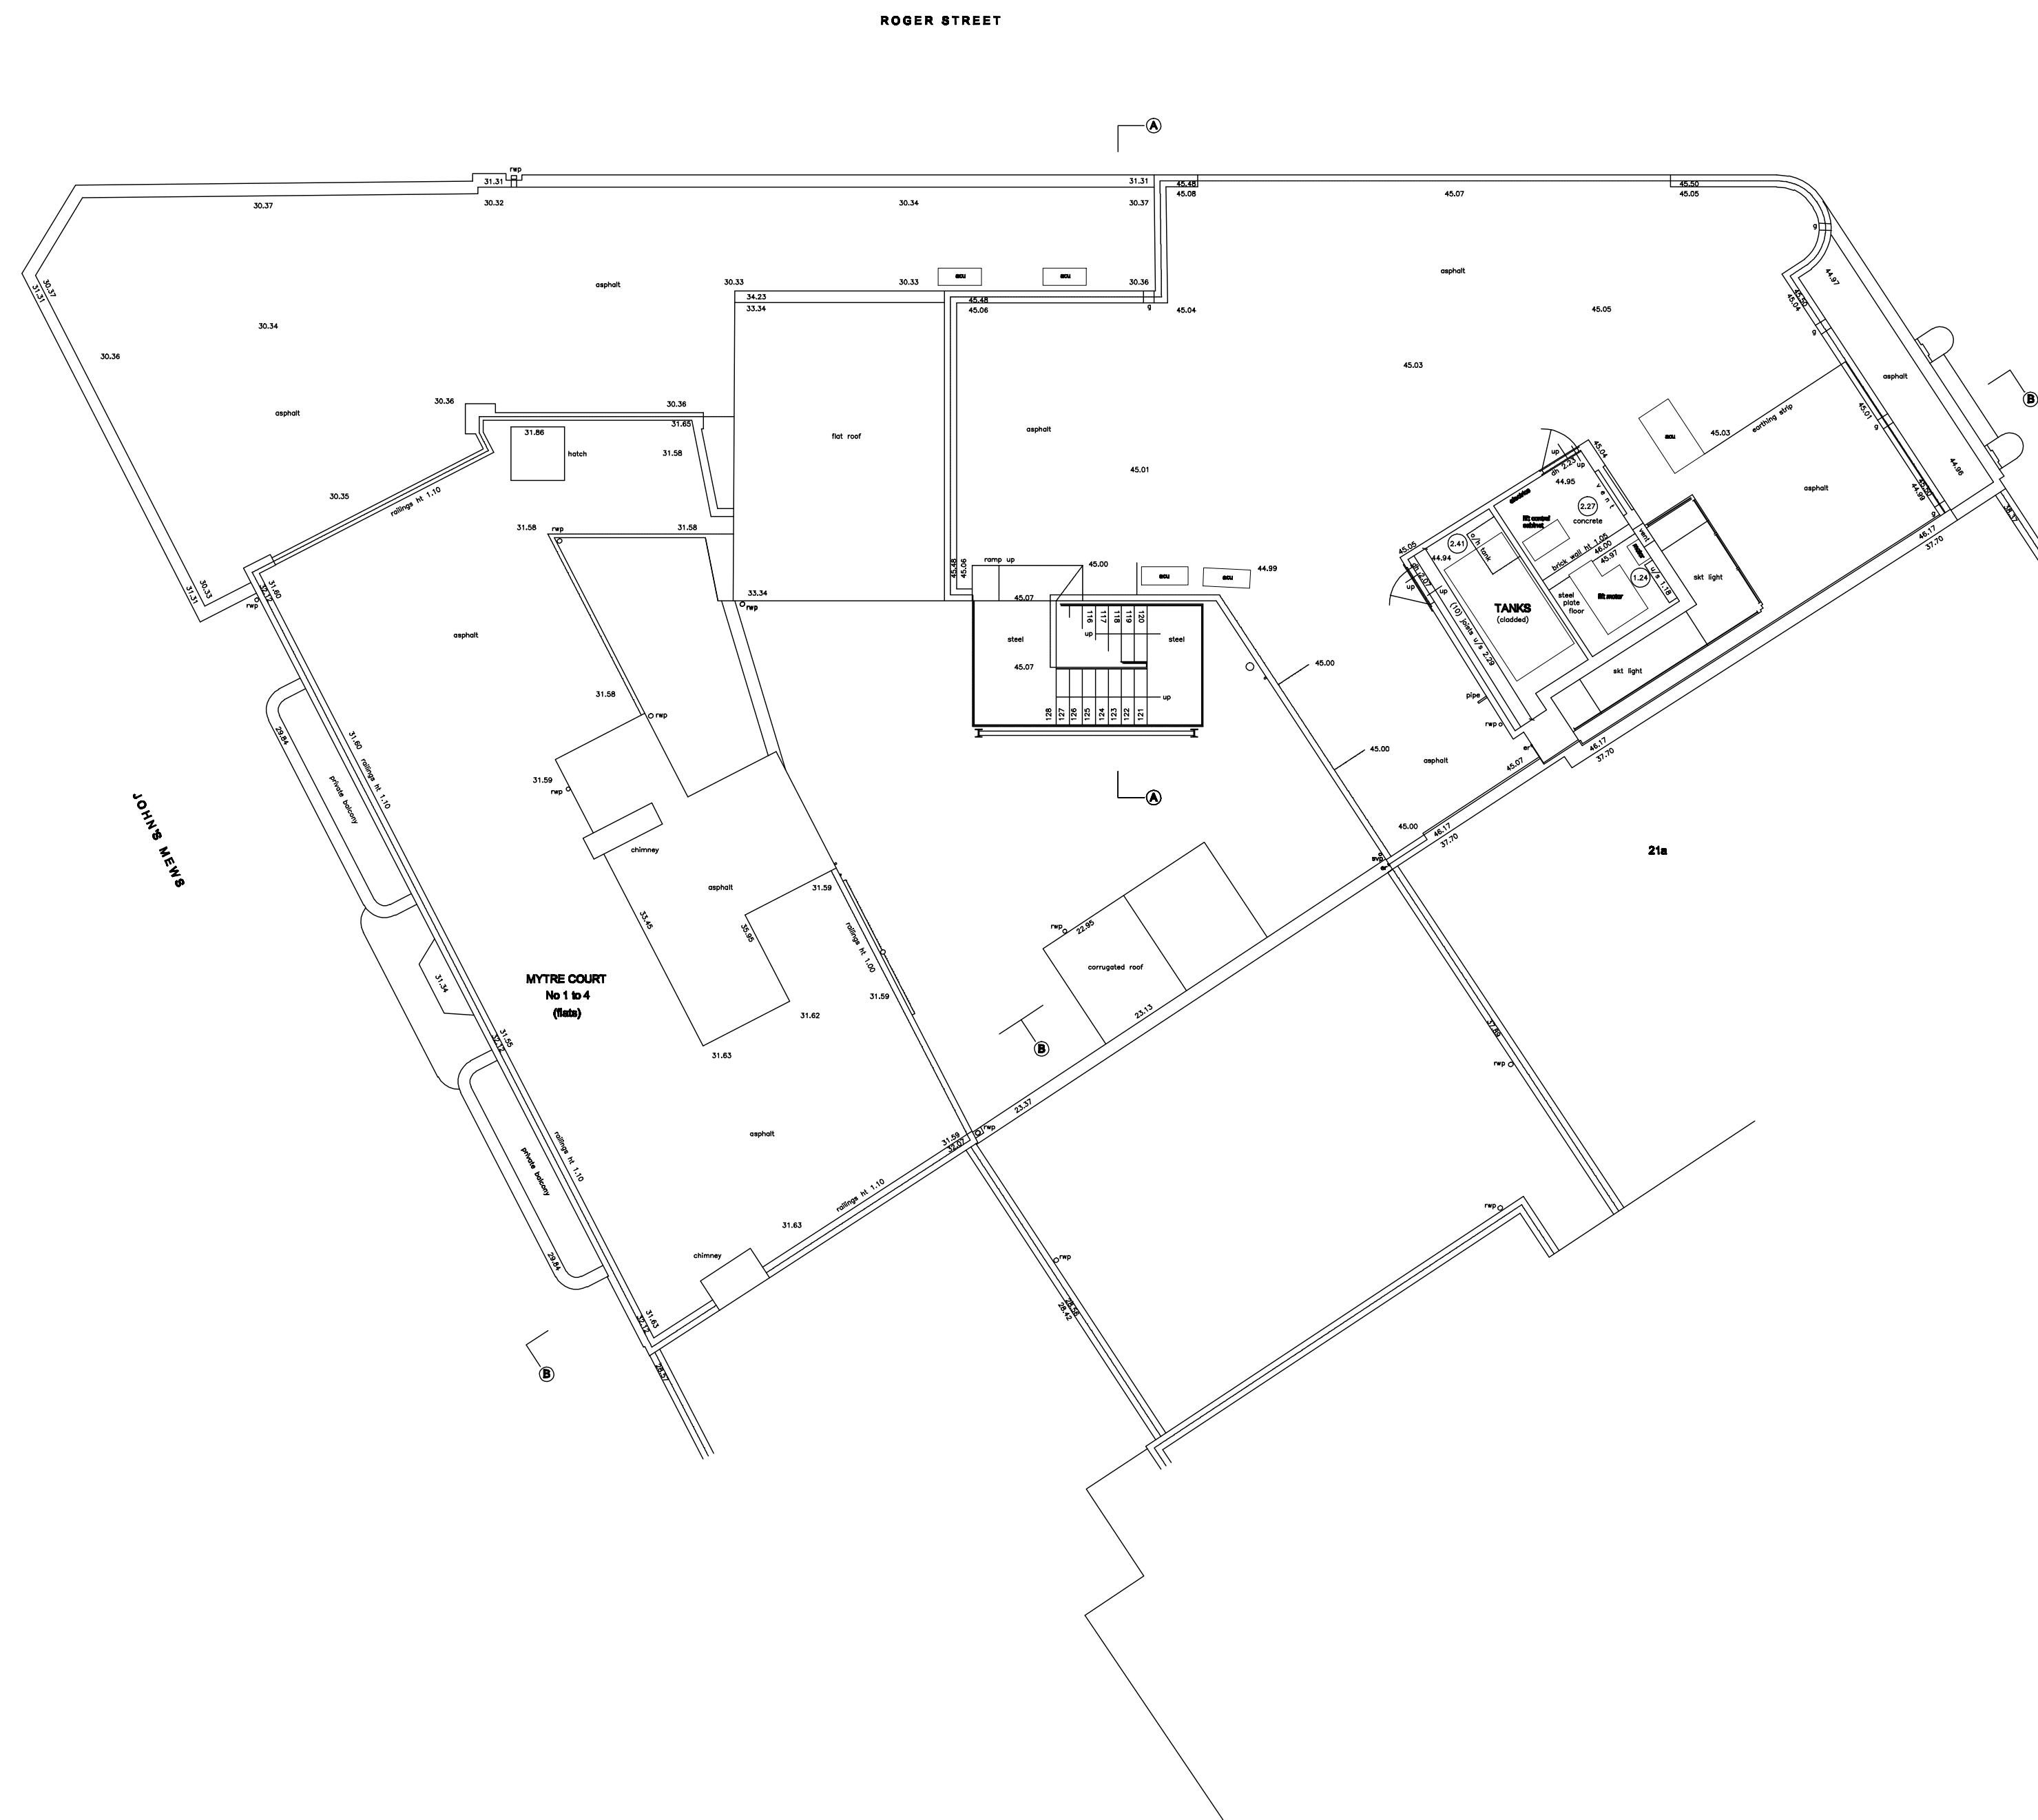

P1 16.12.11 Planning Issue

Letter: Date: Notes:

Revisions:

metropolis
architectural studio LLP

30 Underwood Street Tel: 0207 324 2662
London N1 7JQ Fax: 0207 324 2663

Client: One West Smithfield LLP

Project: **Haines House**
John Street
London W1CN




Drawing Title: Existing Roof Plan

Project no: 1237 Drawing no: D1109

Drawing Status: PLANNING

Scale:	Date:	Rev:
1:100 @ A1	Dec 11	P1
1:200 @ A3		

0 1 5m

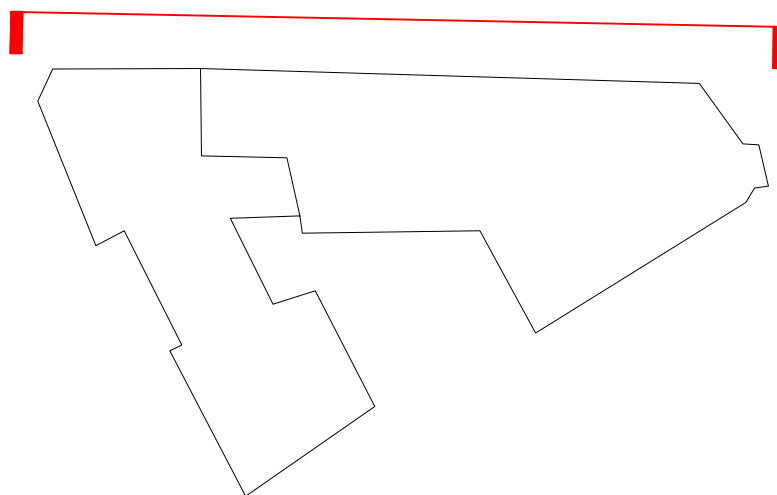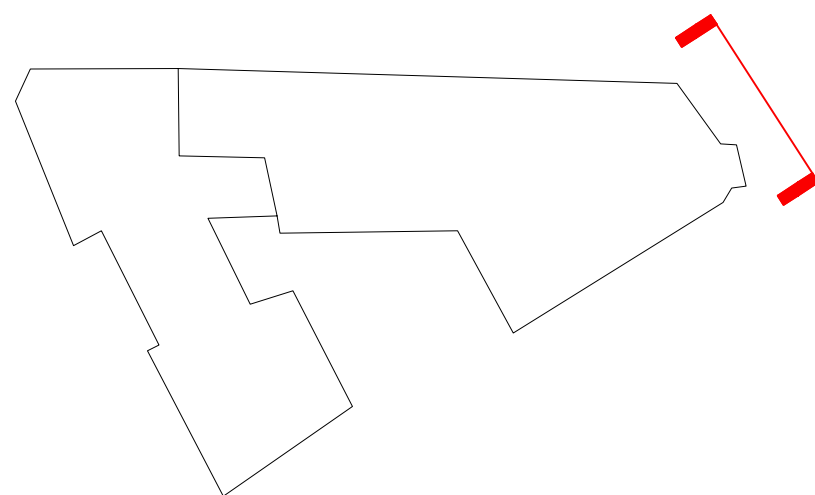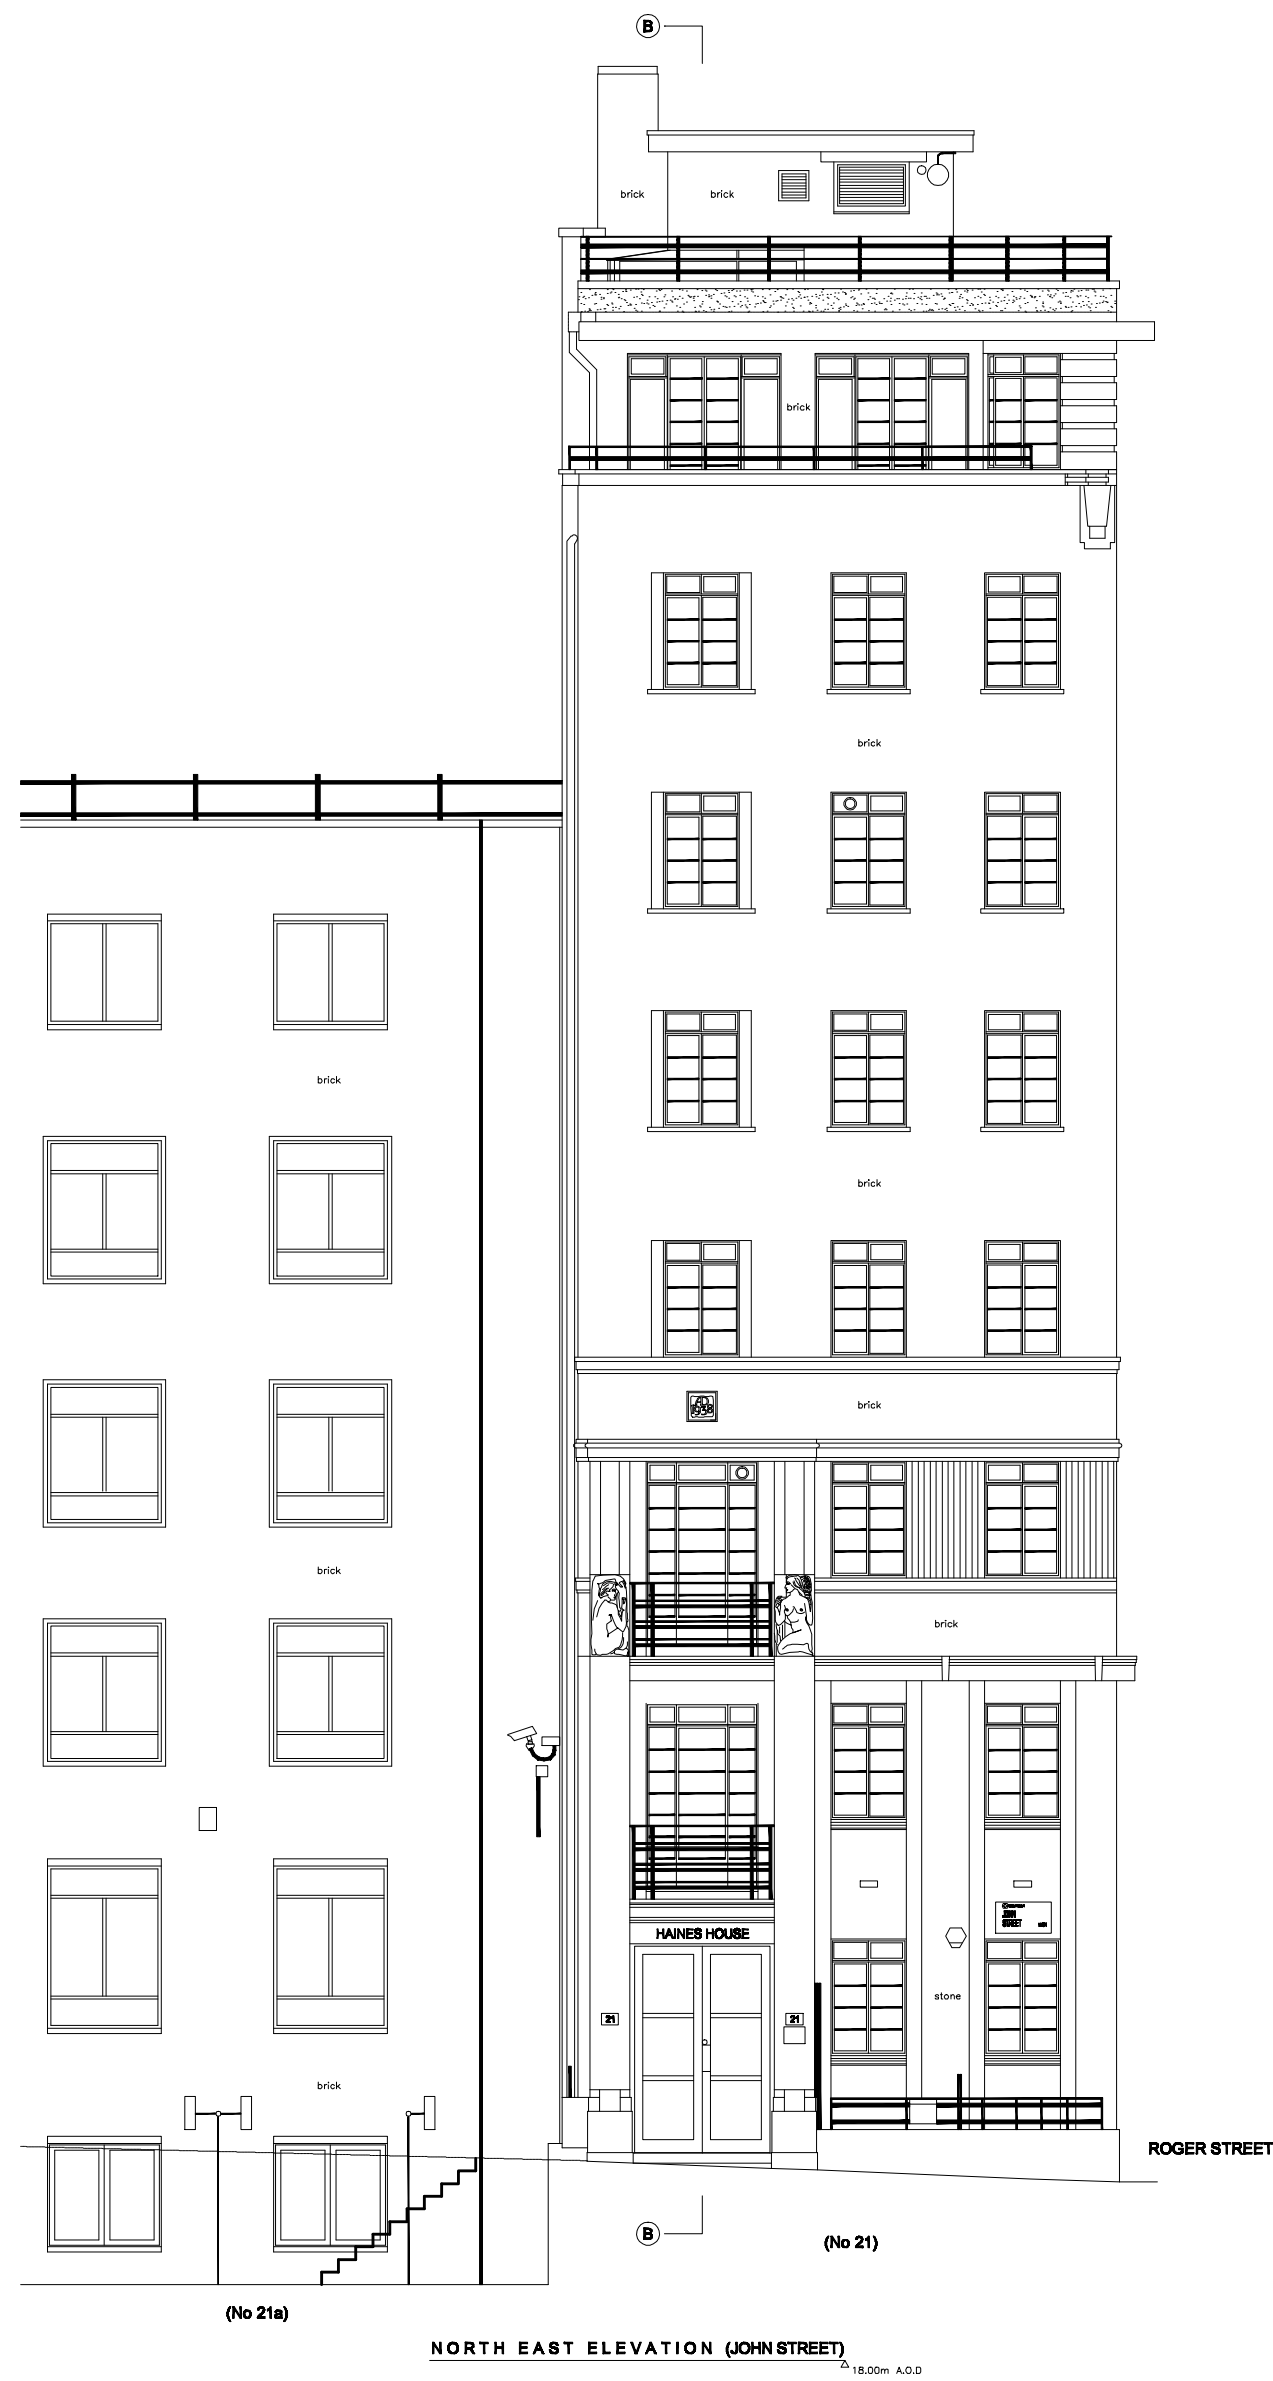

P1 16.12.11 Planning Issue

Letter: Date: Notes:

Revisions:

metropolis
architectural studio LLP

30 Underwood Street Tel: 0207 324 2662
London N1 7JQ Fax: 0207 324 2663

Client: One West Smithfield LLP

Project: Haines House
John Street
London W1CN

Drawing Title: Existing Elevations
Sheet 1

Project no:
1237

Drawing no:
D1201

Drawing Status: PLANNING

Scale:
1:100 @ A1
1:200 @ A3



Date:
Dec 11

Rev:
P1


0 1 5m



SOUTH WEST ELEVATION (JOHN'S MEWS)
0 18.00m A.S.D.

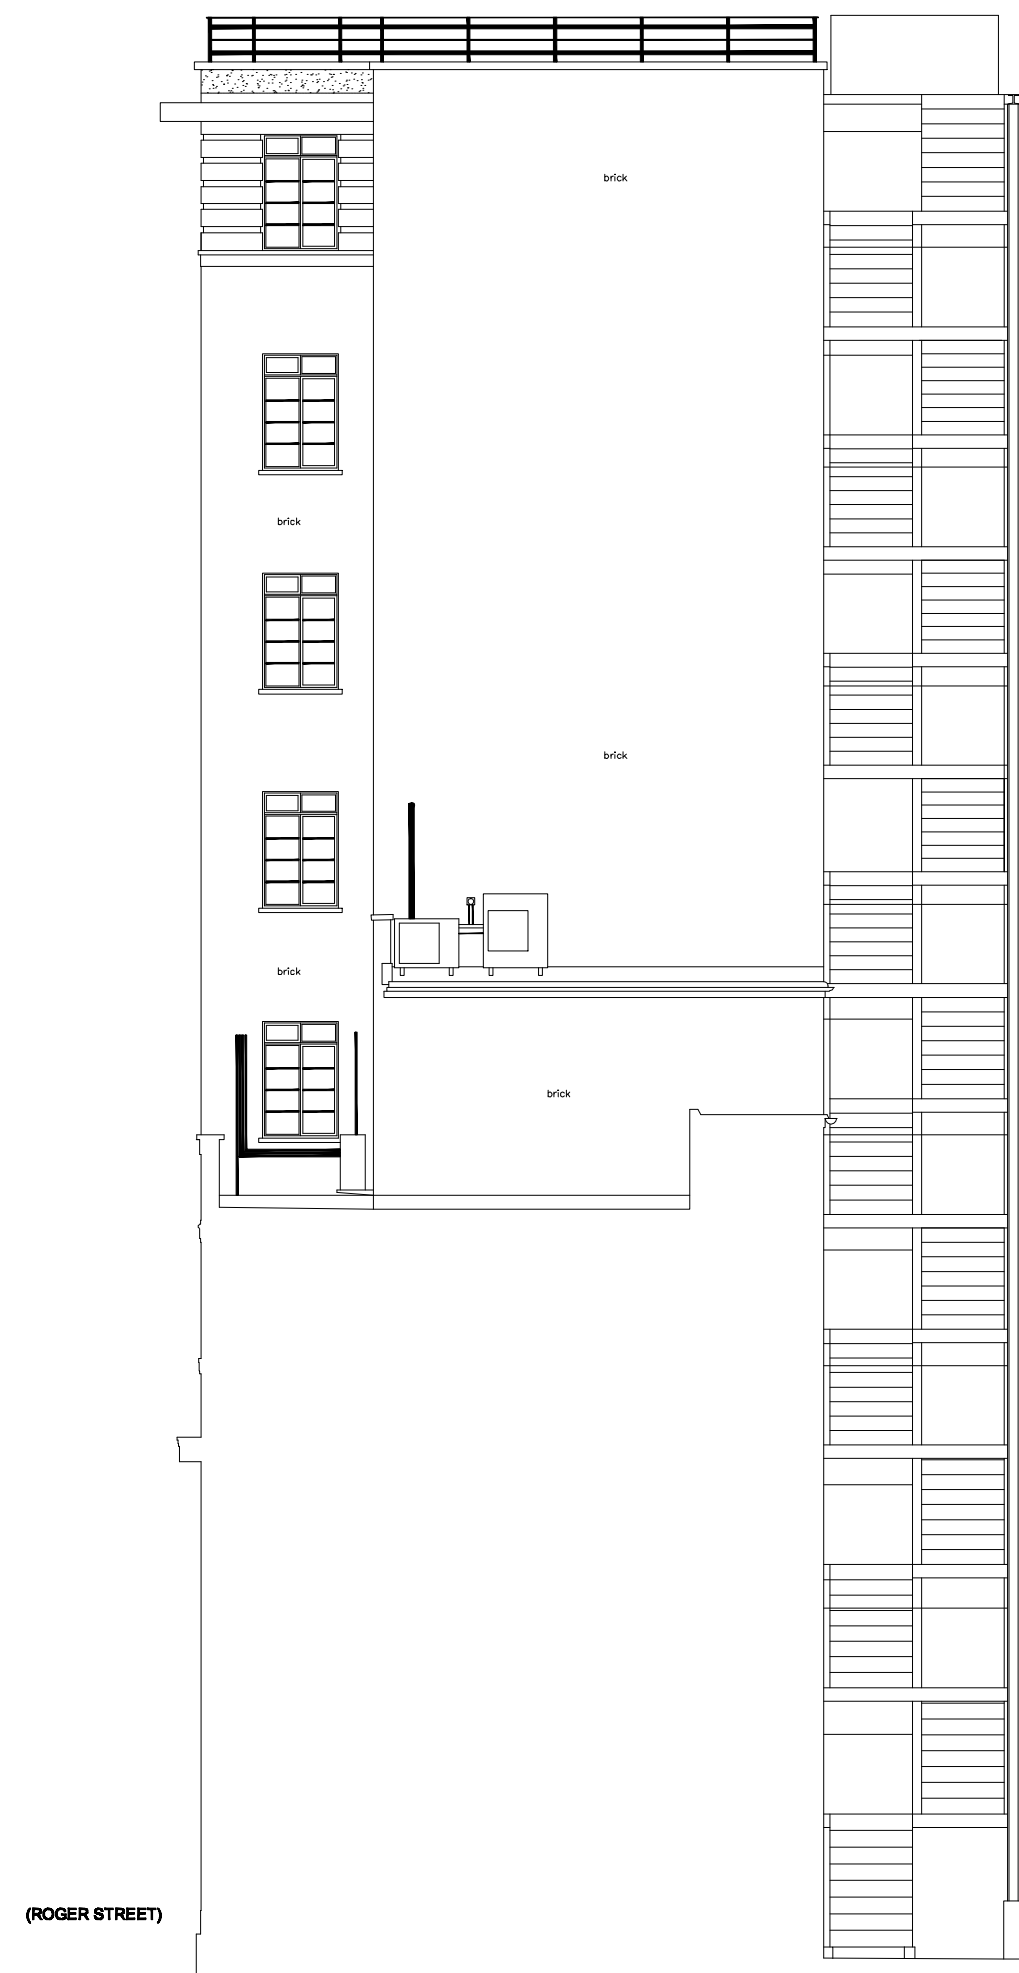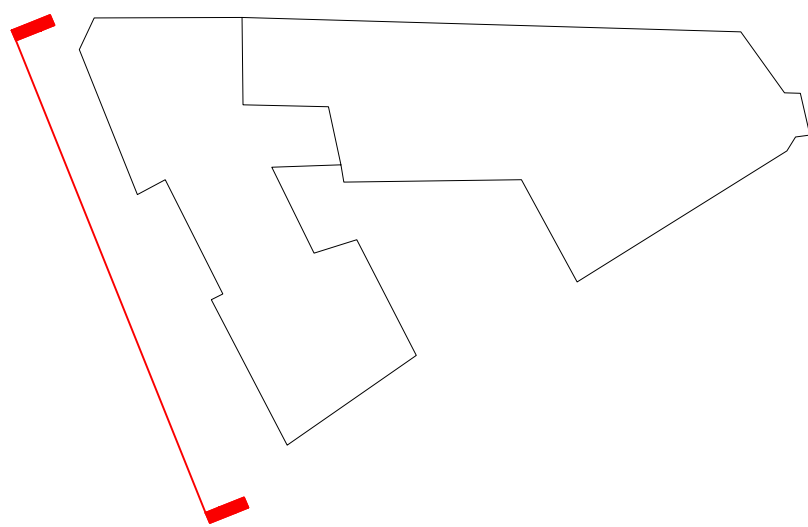

WEST ELEVATION
0 18.00m A.S.D.

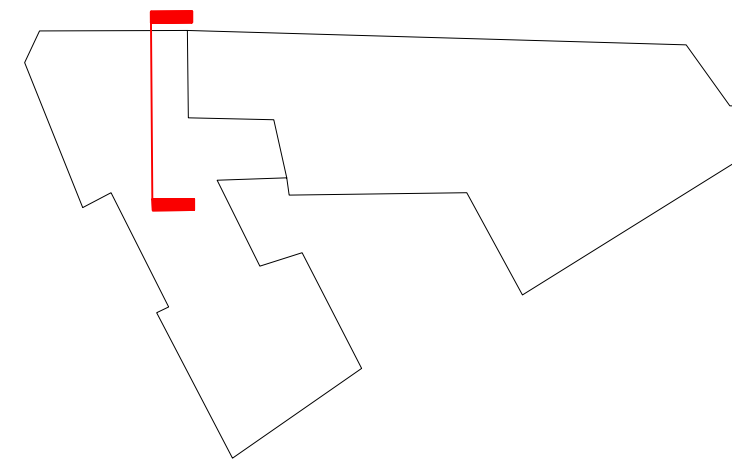

P1 16.12.11 Planning Issue

Letter: Date: Notes:

Revisions:

metropolis
architectural studio LLP

30 Underwood Street Tel: 0207 324 2662
London N1 7JQ Fax: 0207 324 2663

Client: One West Smithfield LLP

Project: Haines House
John Street
London W1CN



Drawing Title: Existing Elevations
Sheet 2

Project no: 1237	Drawing no: D1202
----------------------------	-----------------------------

Drawing Status: PLANNING

Scale: 1:100 @ A1 1:200 @ A3	Date: Dec 11	Rev: P1
---	------------------------	-------------------



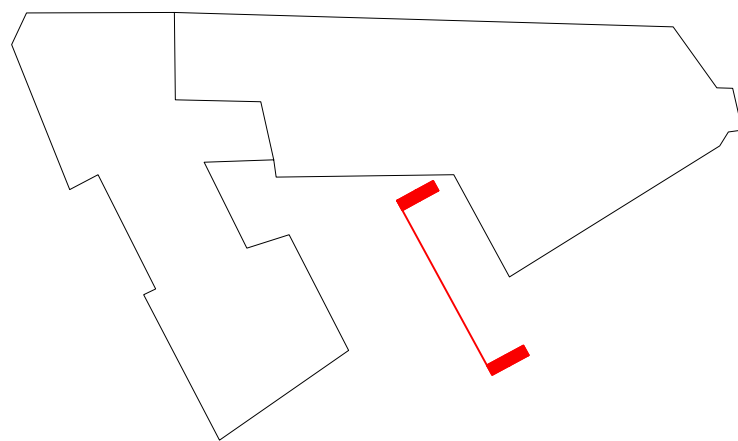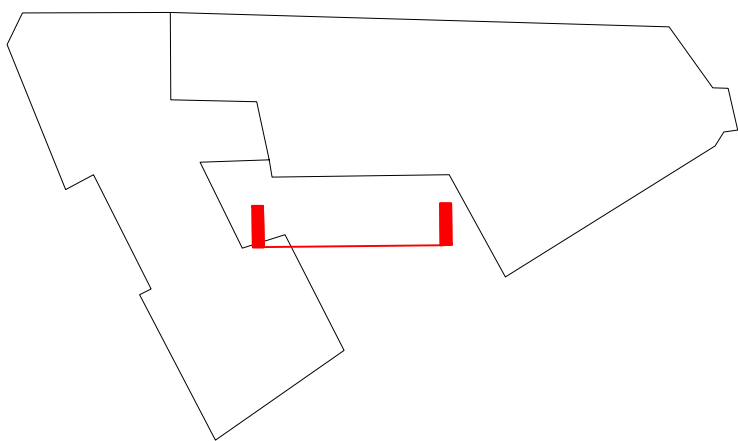

P1 16.12.11 Planning Issue

Letter: Date: Notes:

Revisions:

metropolis
architectural studio LLP

30 Underwood Street Tel: 0207 324 2662
London N1 7JQ Fax: 0207 324 2663

Client: One West Smithfield LLP

Project: Haines House
John Street
London W1CN



Drawing Title: Existing Elevations
Sheet 3

Project no: 1237
Drawing no: D1203

Drawing Status: PLANNING

Scale: 1:100 @ A1
1:200 @ A3
Date: Dec 11
Rev: P1

0 1 5m

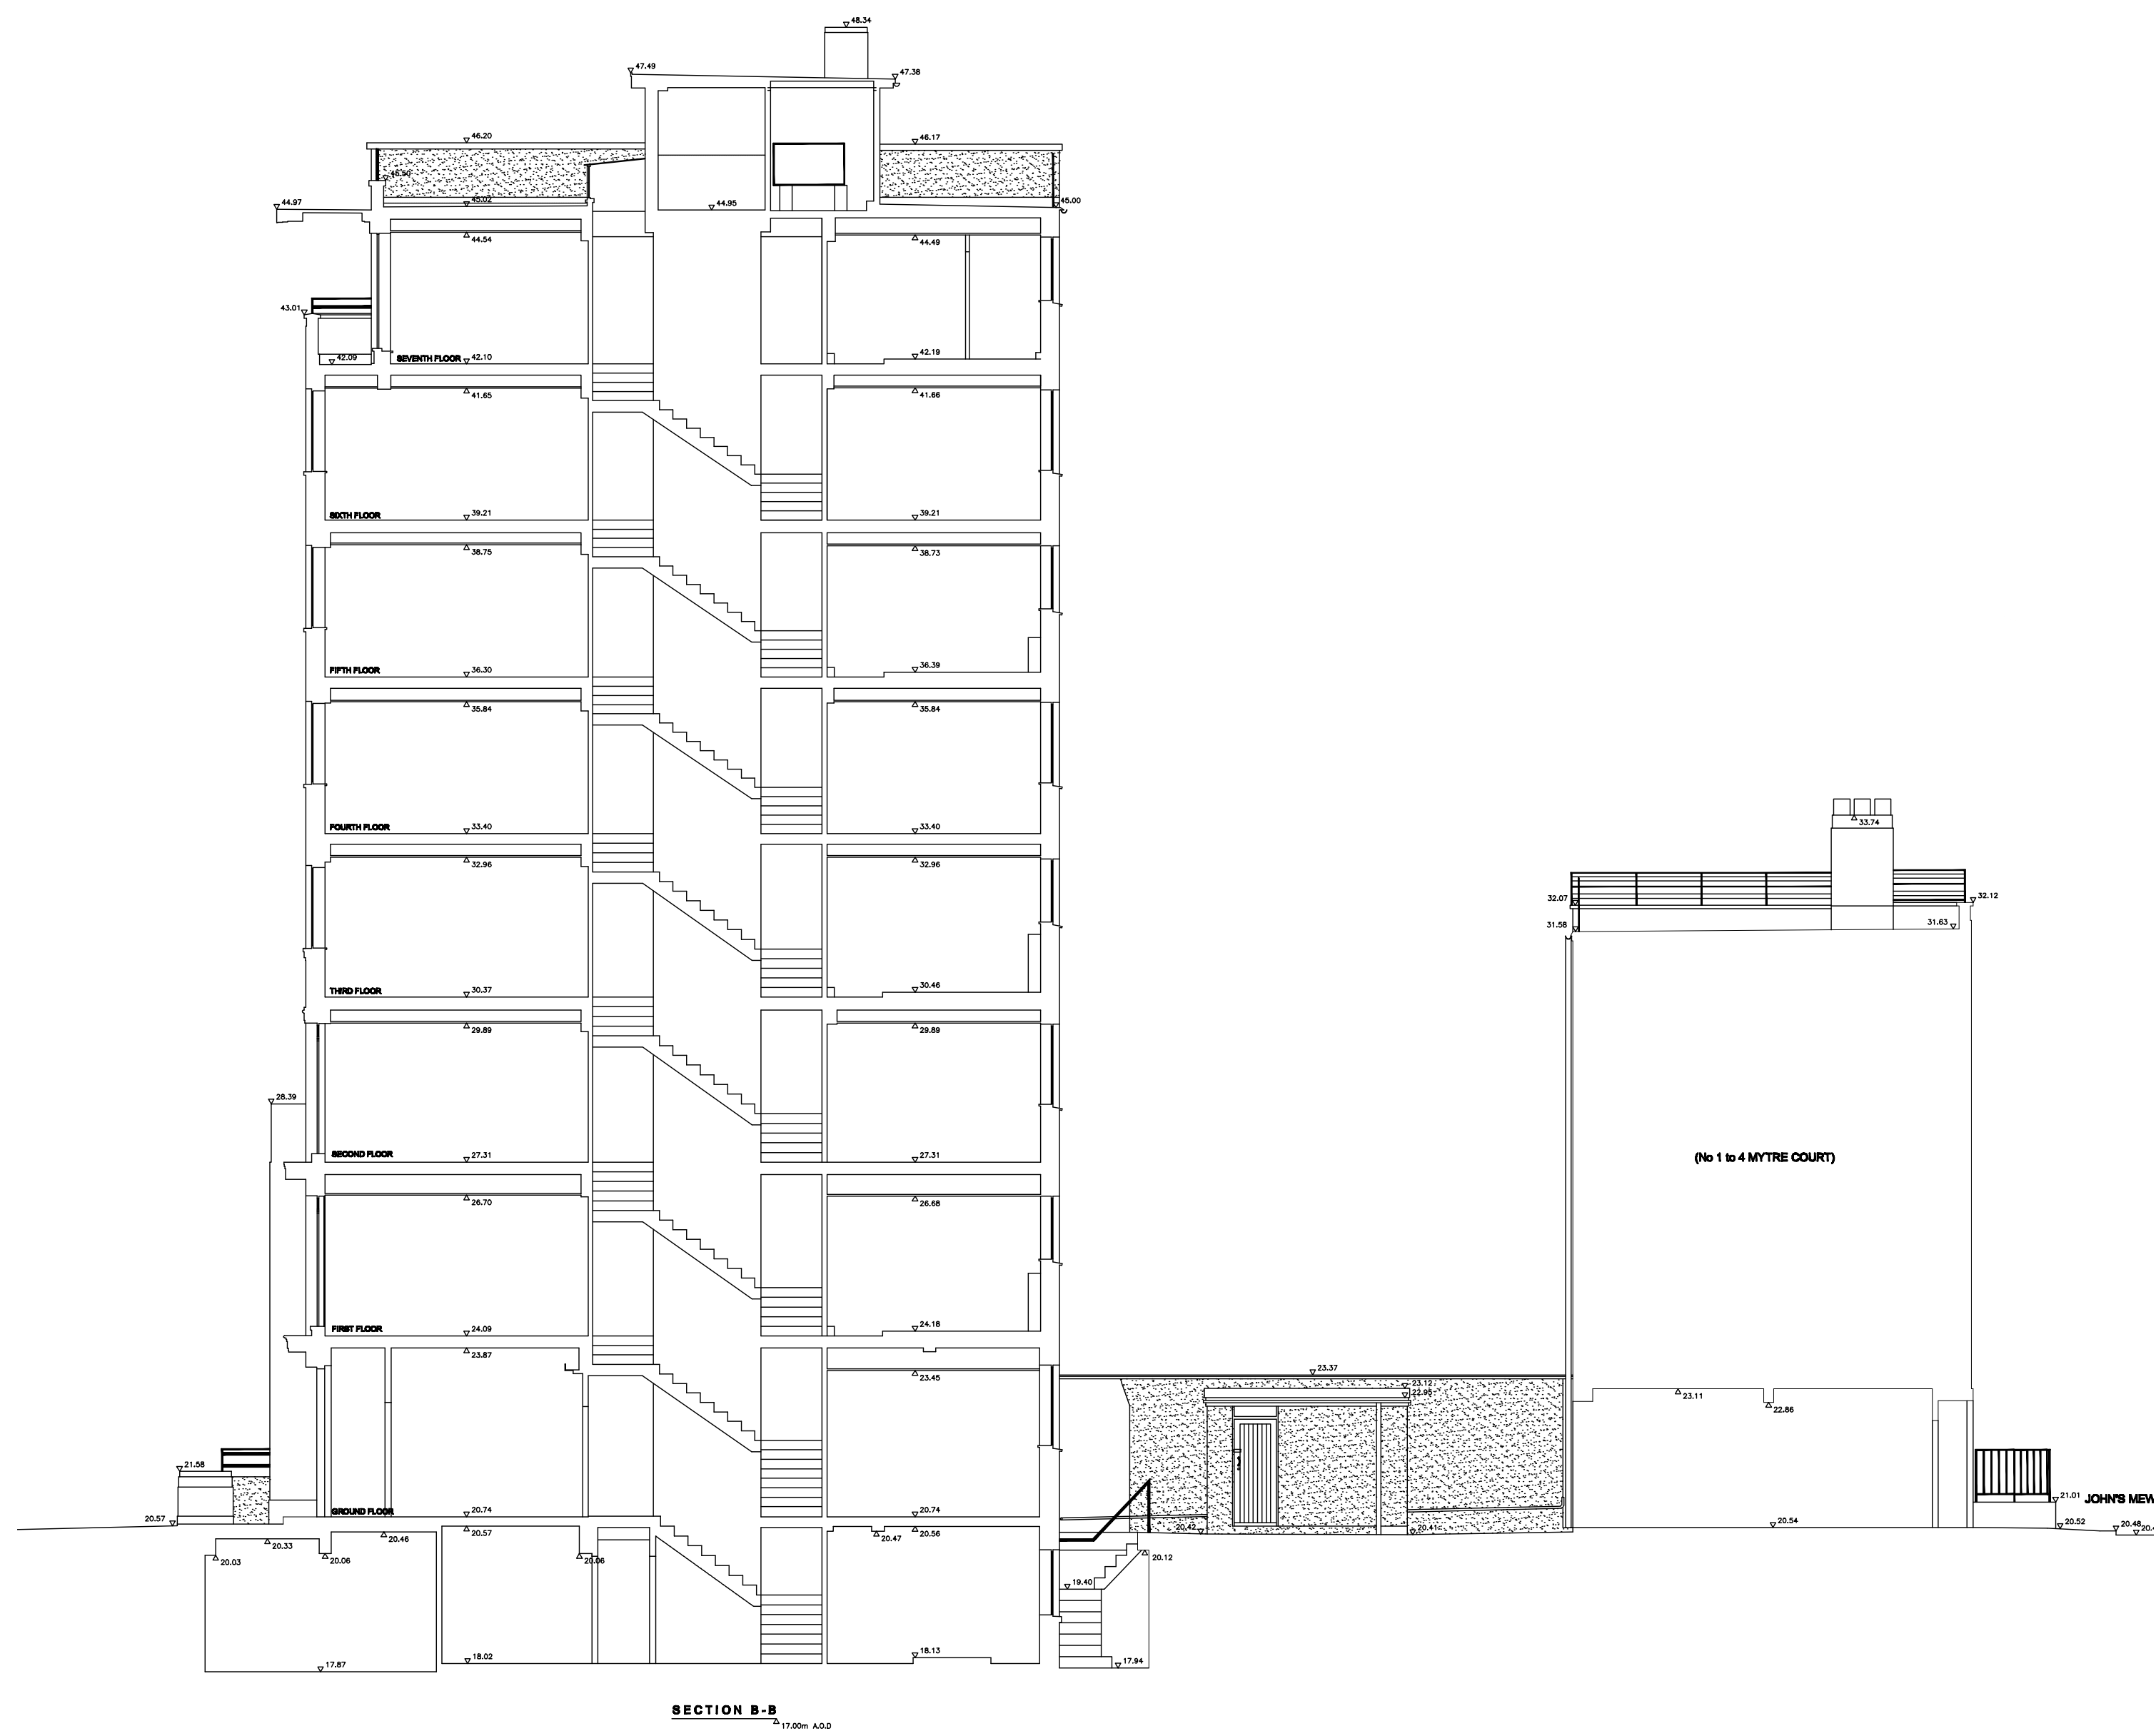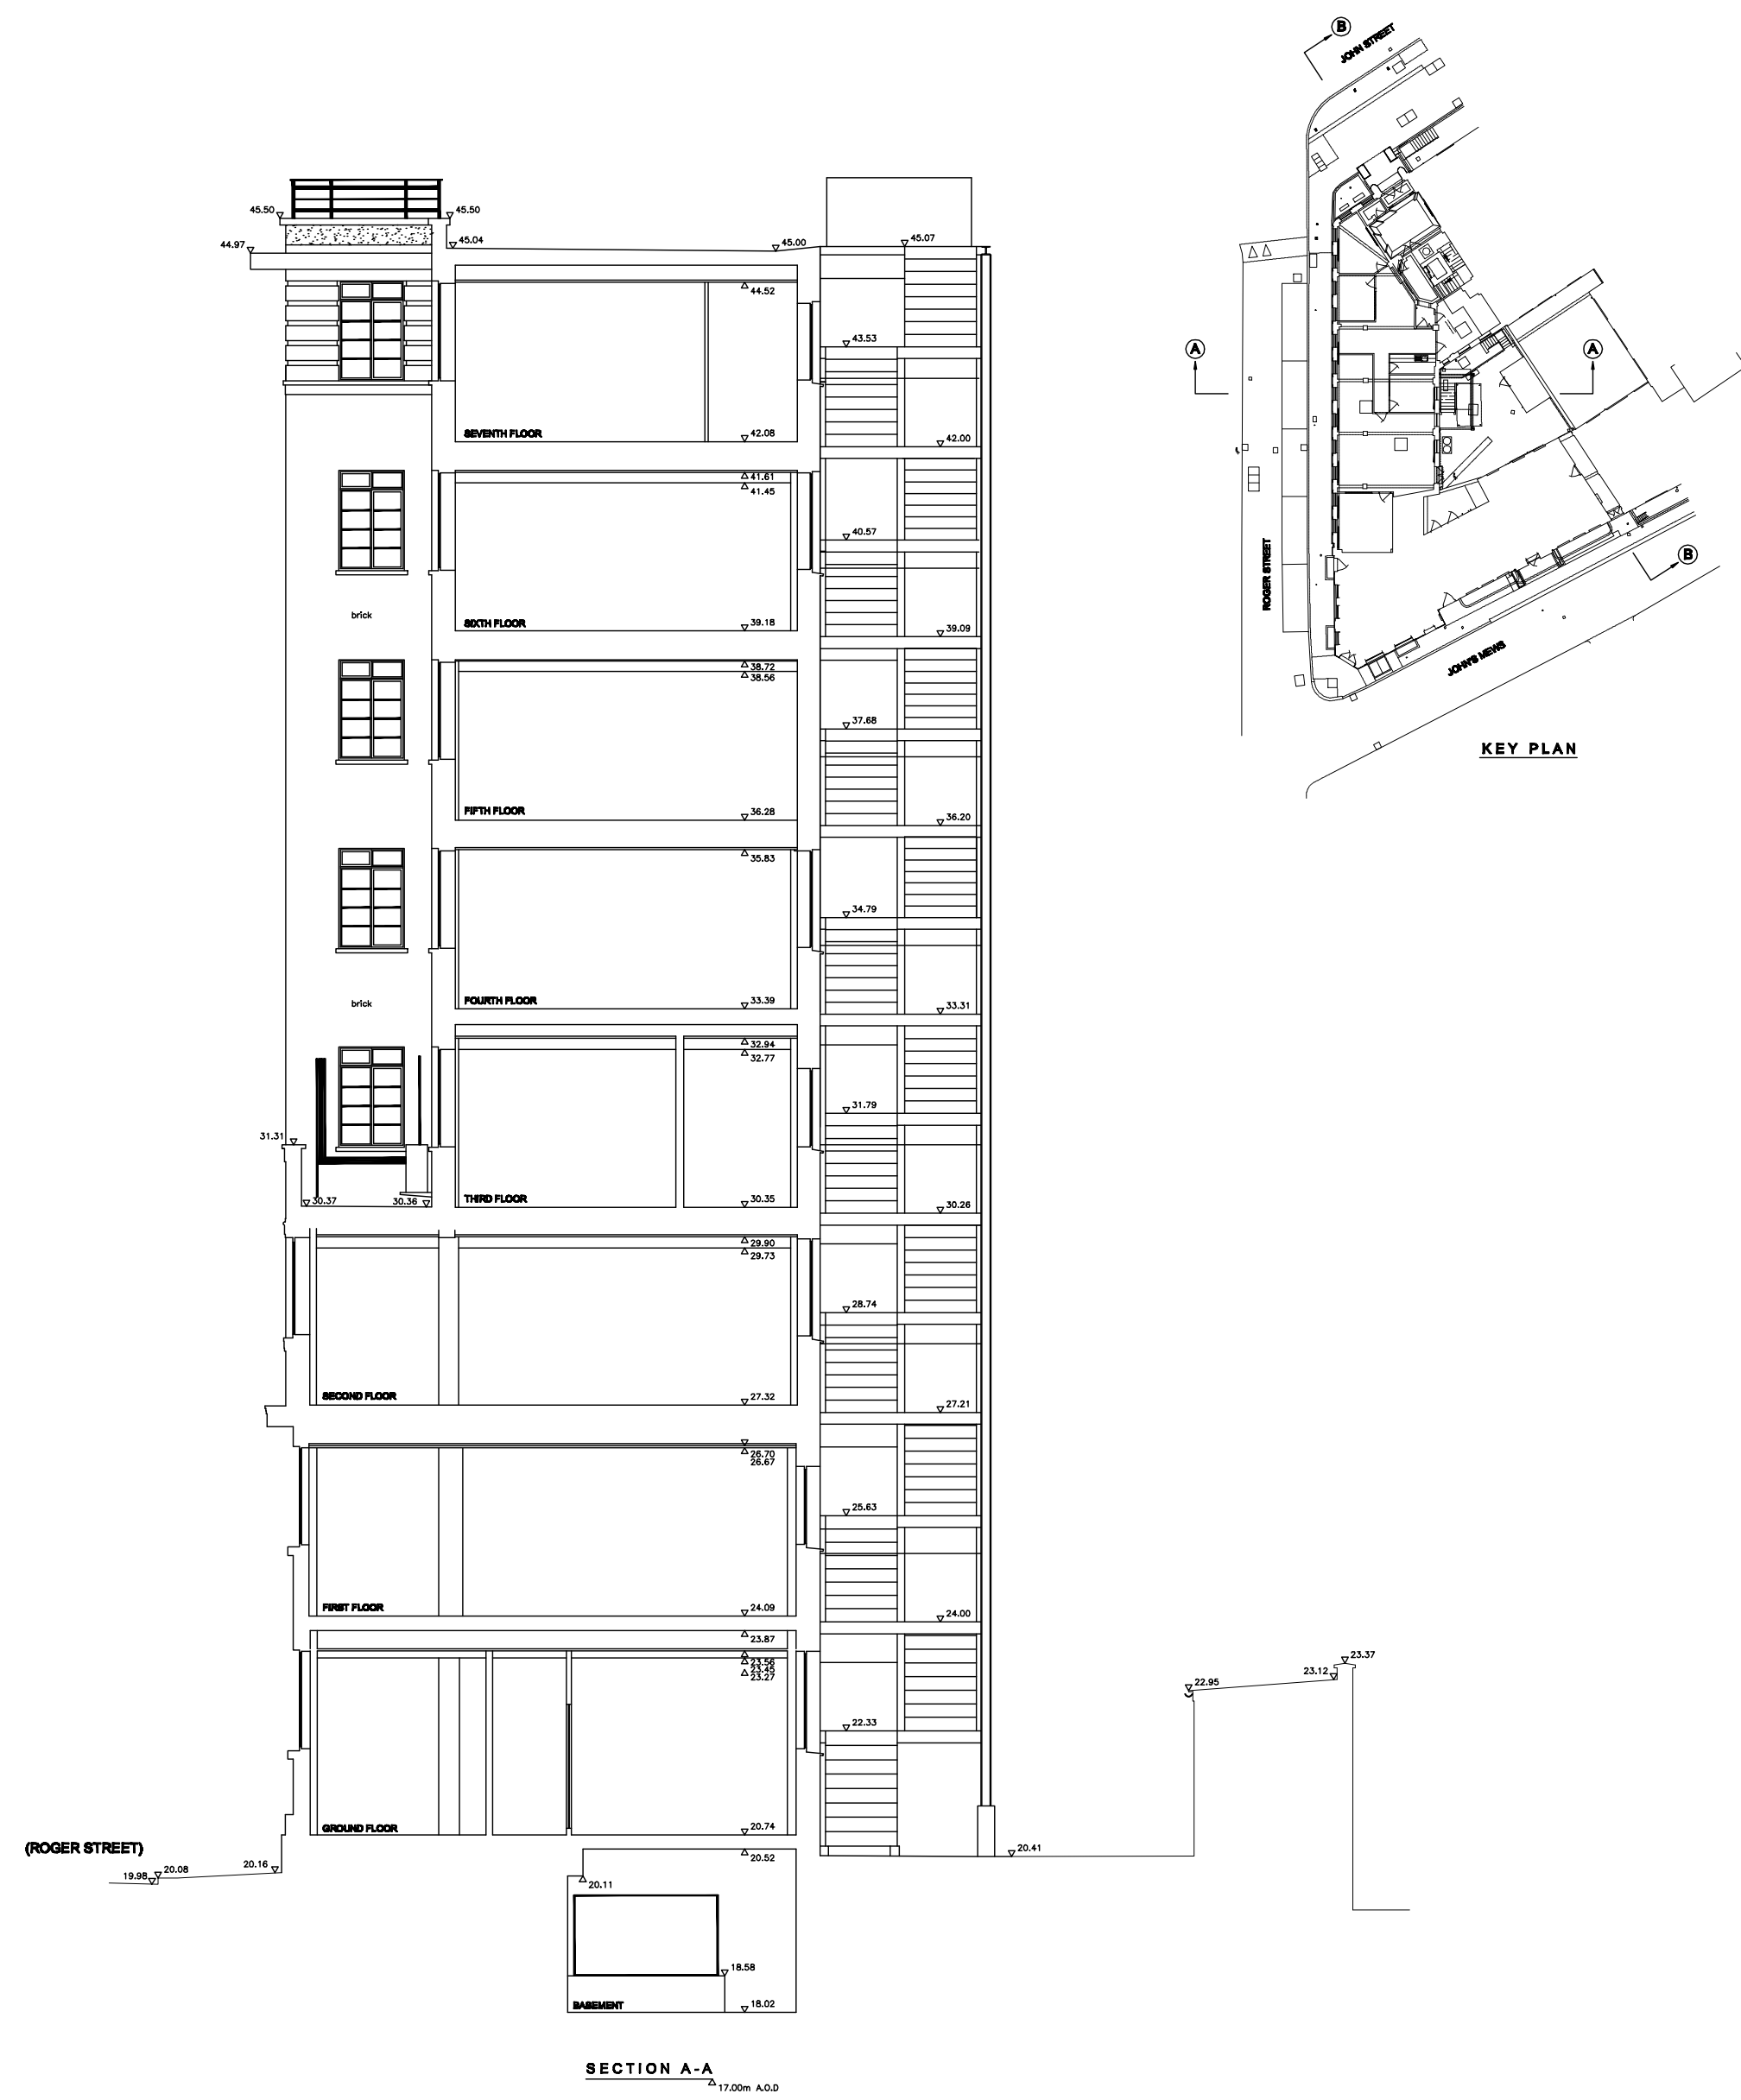

P1 16.12.11 Planning Issue

Letter: Date: Notes:

Revisions:

metropolis
architectural studio LLP

30 Underwood Street Tel: 0207 324 2662
London N1 7JQ Fax: 0207 324 2663

Client: One West Smithfield LLP

Project: Haines House
John Street
London W1CN

Drawing Title: Existing Sections

Project no: 1237 Drawing no: D1301

Drawing Status: PLANNING

Scale:	Date:	Rev:
1:100 @ A1	Dec 11	P1
1:200 @ A3		

0 1 5m