



FRONT ELEVATION

SIDE ELEVATION

REAR ELEVATION

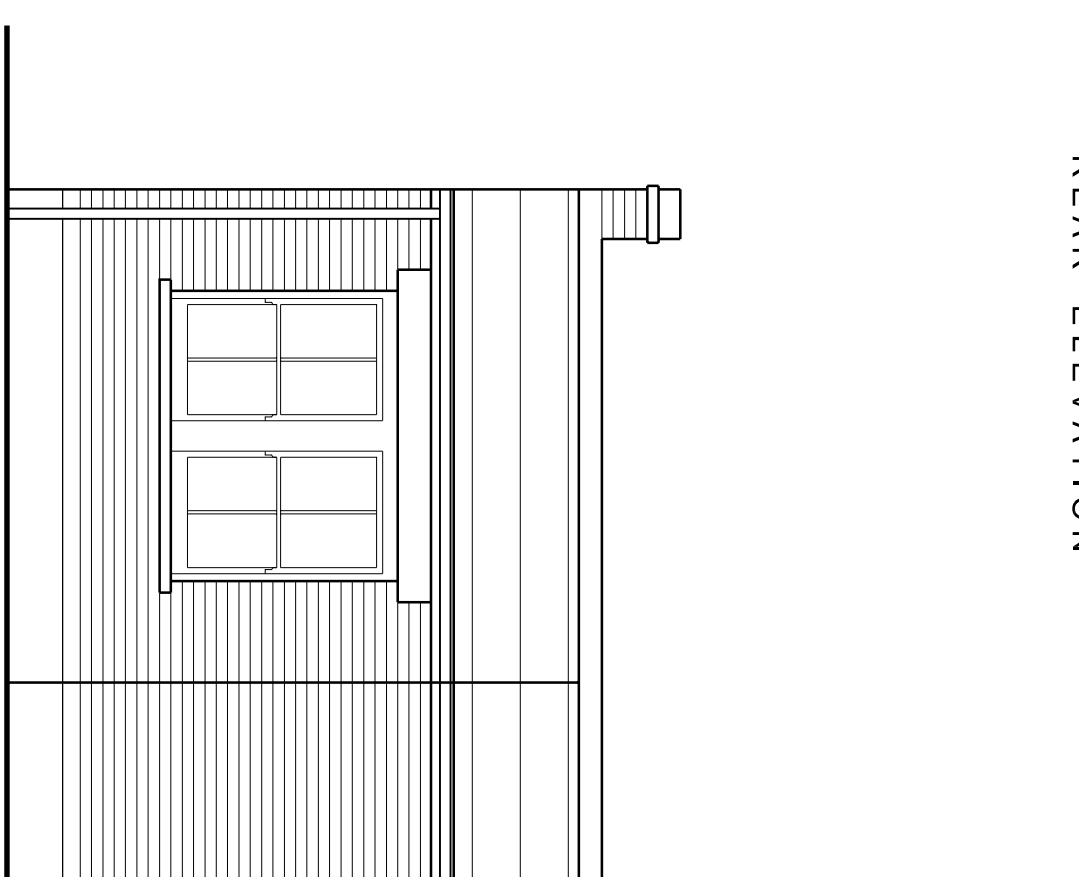

COURTYARD SIDE ELEVATION

 

Revision

[illegible][illegible]

project name:	52 BURSLEY ROAD, NN15 1UN		
drawing reference:	Window renewal	date:	05.05.12
		sheet:	1 of 2
Existing elevations		drawn:	ME
drawing number:		scale:	1:50 @ A1
job number:	residual:	checked:	BA
AEL 001			
date:			
status:			
<b>PLANNING</b>			
52 BURSLEY ROAD, NN15 1UN			