




01 Front Elevation

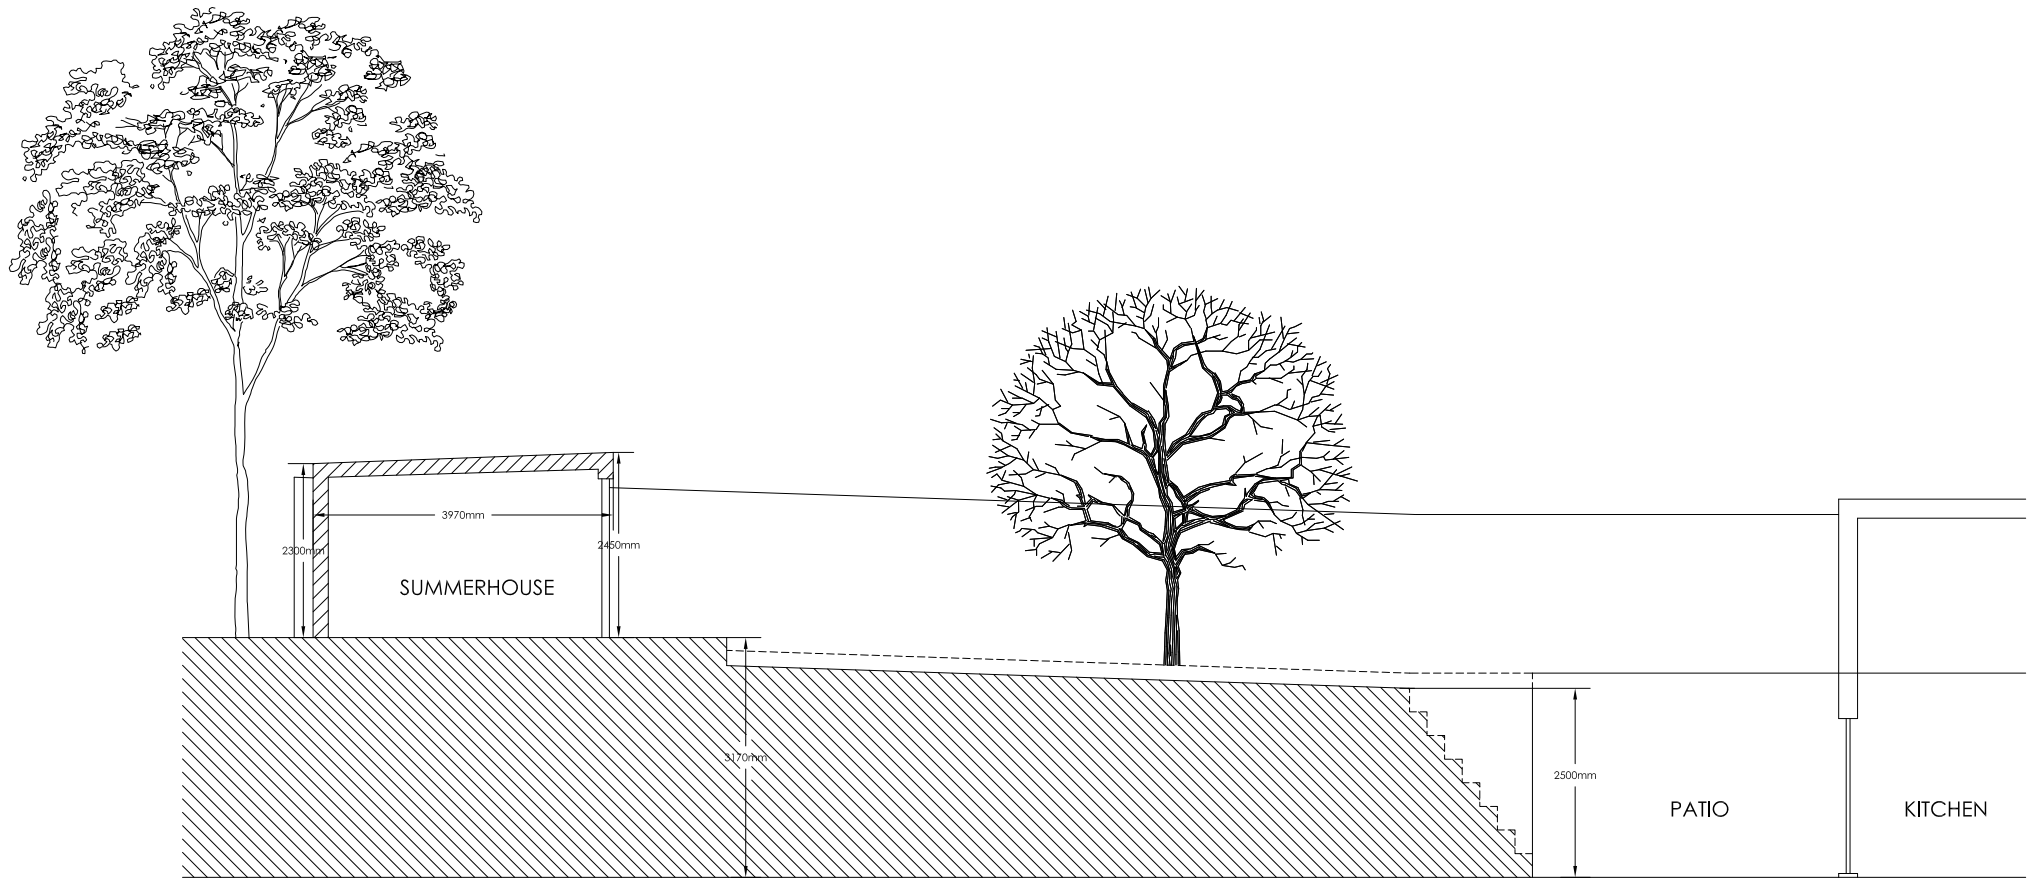

02 Section AA

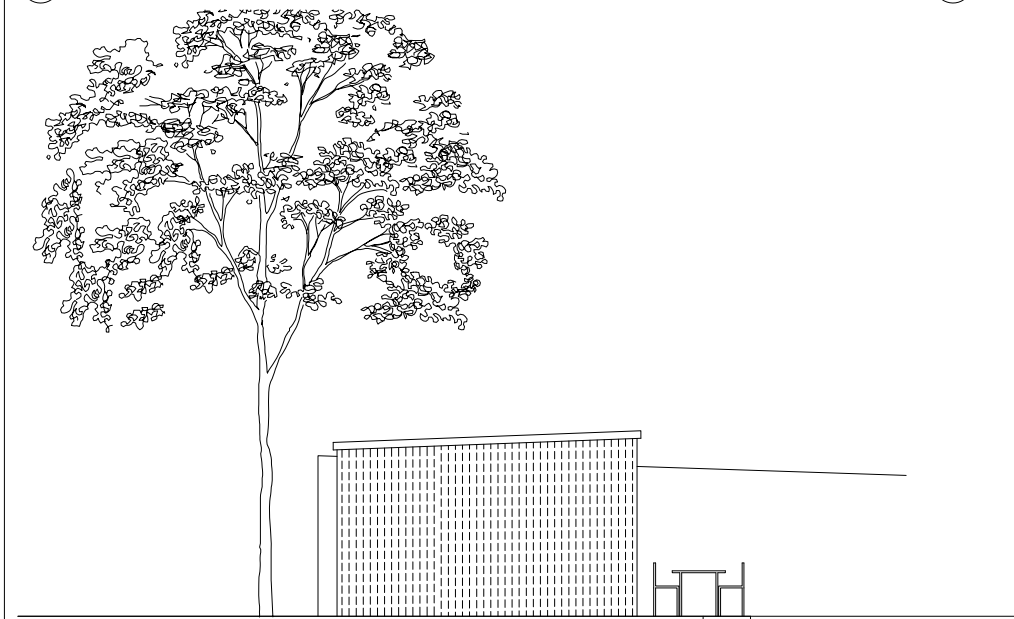

03 Side Elevation

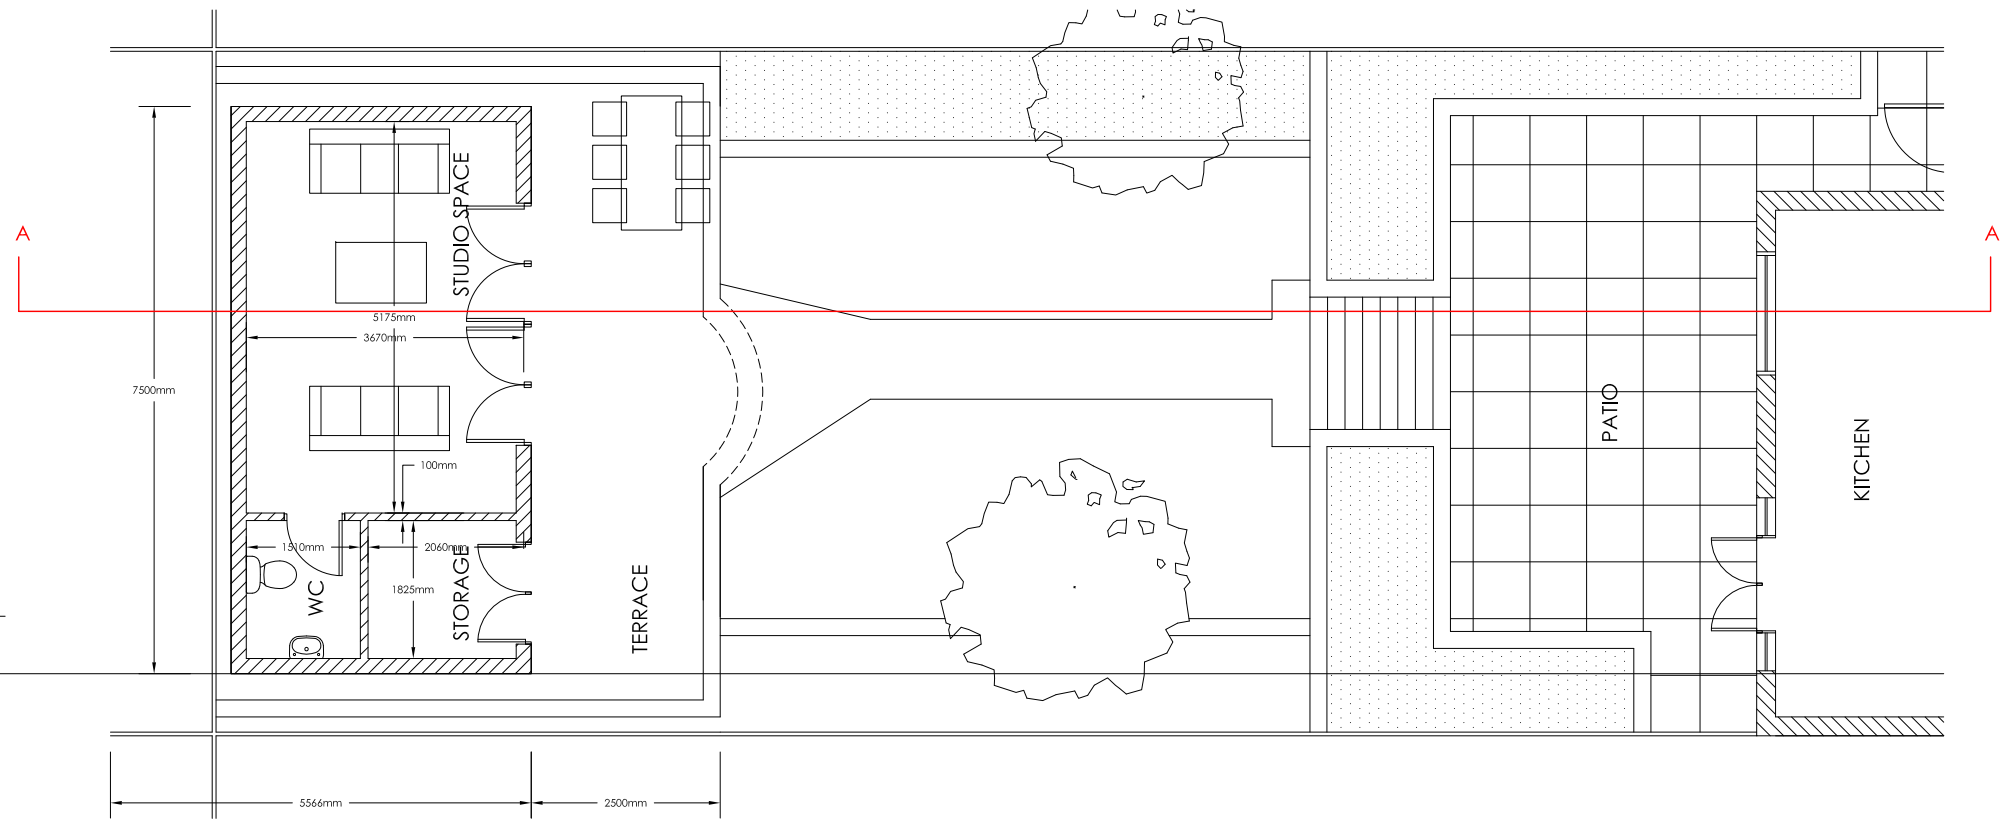

04 Garden Plan


Project: 15 OAKESHOTT AVENUE
CAMDEN, LONDON

Description: PROPOSED GARDEN PLAN
AND SECTION

Drawing No: 15_OA_002A

Date: 25/10/2012

Scale: 1:100 @ A3

 

Notes:
DO NOT SCALE FROM THIS DRAWING
The contractor shall check and verify all dimensions on site and report any discrepancies in writing to the architect before proceeding with work.

FOR ELECTRONIC DATA USE
Electronic data/drawings are issued as "read only" and should not be interrogated for measurement. All dimensions and levels should be read only from those values stated in text, on the drawing.

AREA MEASUREMENT
The areas are approximate and can only be verified by a detailed dimensional survey of the completed building. Any decisions to be made on the basis of these predictions whether as to project viability, pre-letting, lease agreements or the like should include due allowance for the increases and decreases inherent in the design development and building processes. Figures relate to the likely areas of the building at the current state of the design and using Gross External Area (GEA), Gross Internal Area (GIA) and Net Internal Area (NIA) method of measurement from the Code of Measuring Practice, 5th edition (RICS code of practice). All areas are subject to Town Planning and Conservation Area Consent, and detailed Rights to Light analysis.



© WMG | DESIGN STUDIO
This drawing may not be reproduced without the prior permission of the WMG | DESIGN STUDIO