



No:13

No:11

No: 9

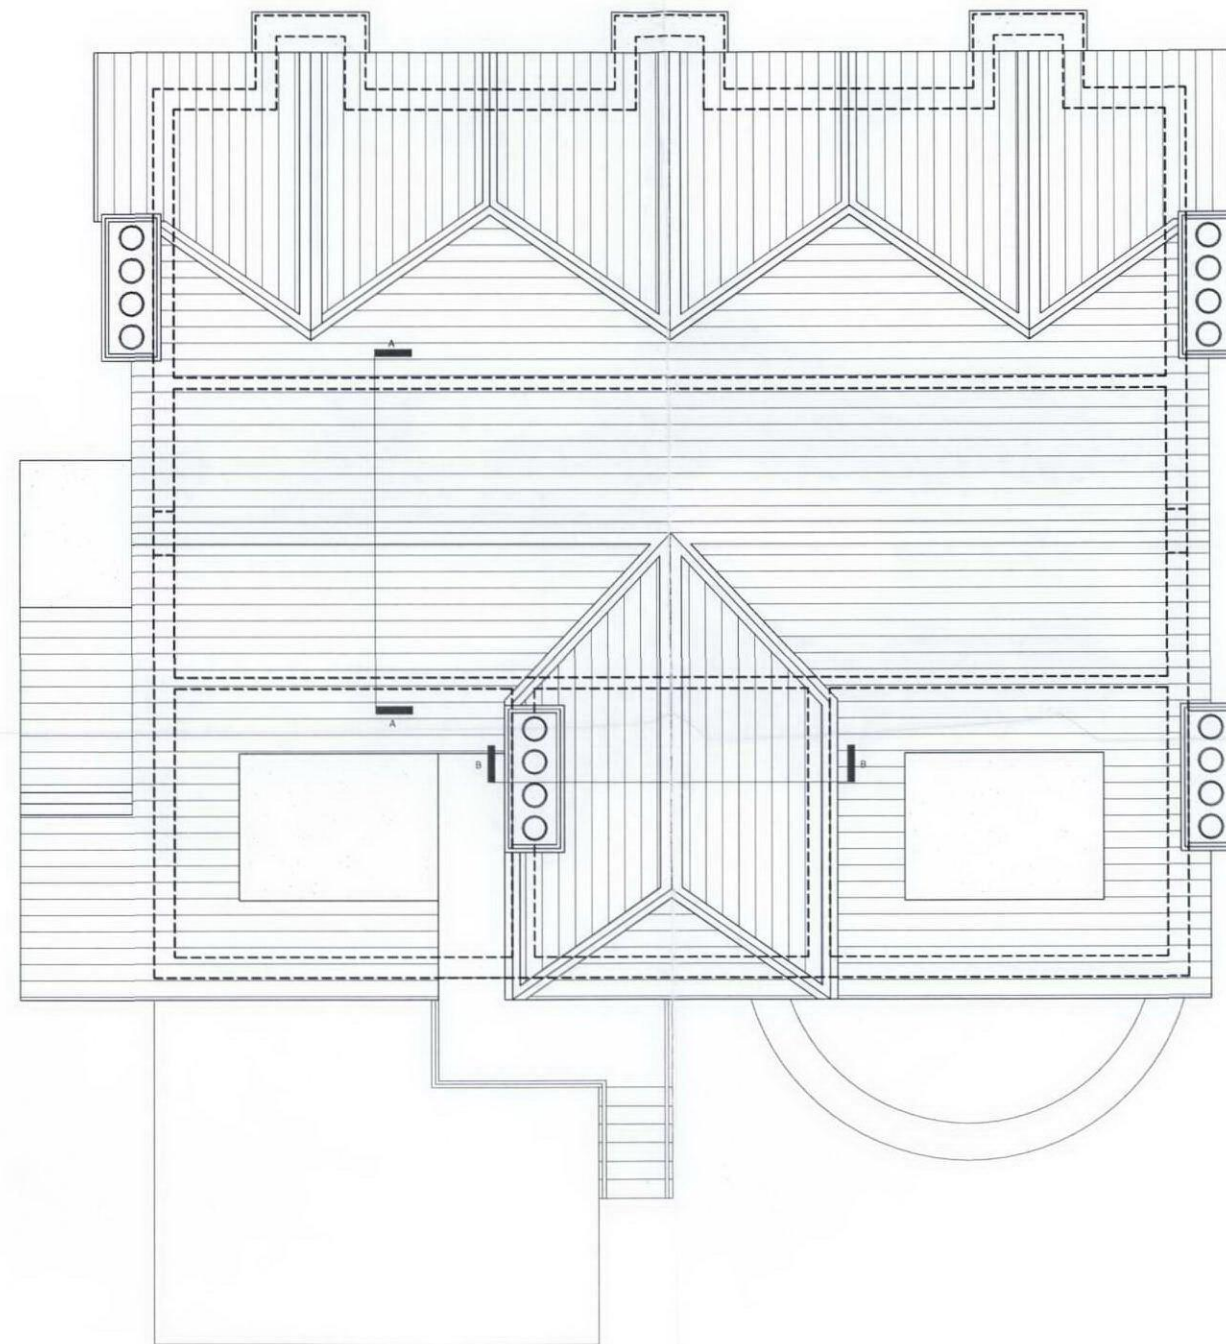

Site Plan - 1:100@A3

 

Client: Mr Anil Singh	
Project: Flat 4, 11 Heath Drive, Hampstead	
London, NW3 7SN	
Title: Site Plan	
Scale: 1:100@A3	Date: 08.2012
Drawing No: 001	Revision: -