


Drawing no. 2 - Existing and Proposed (unchanged) Front Elevation

Existing Front Elevation

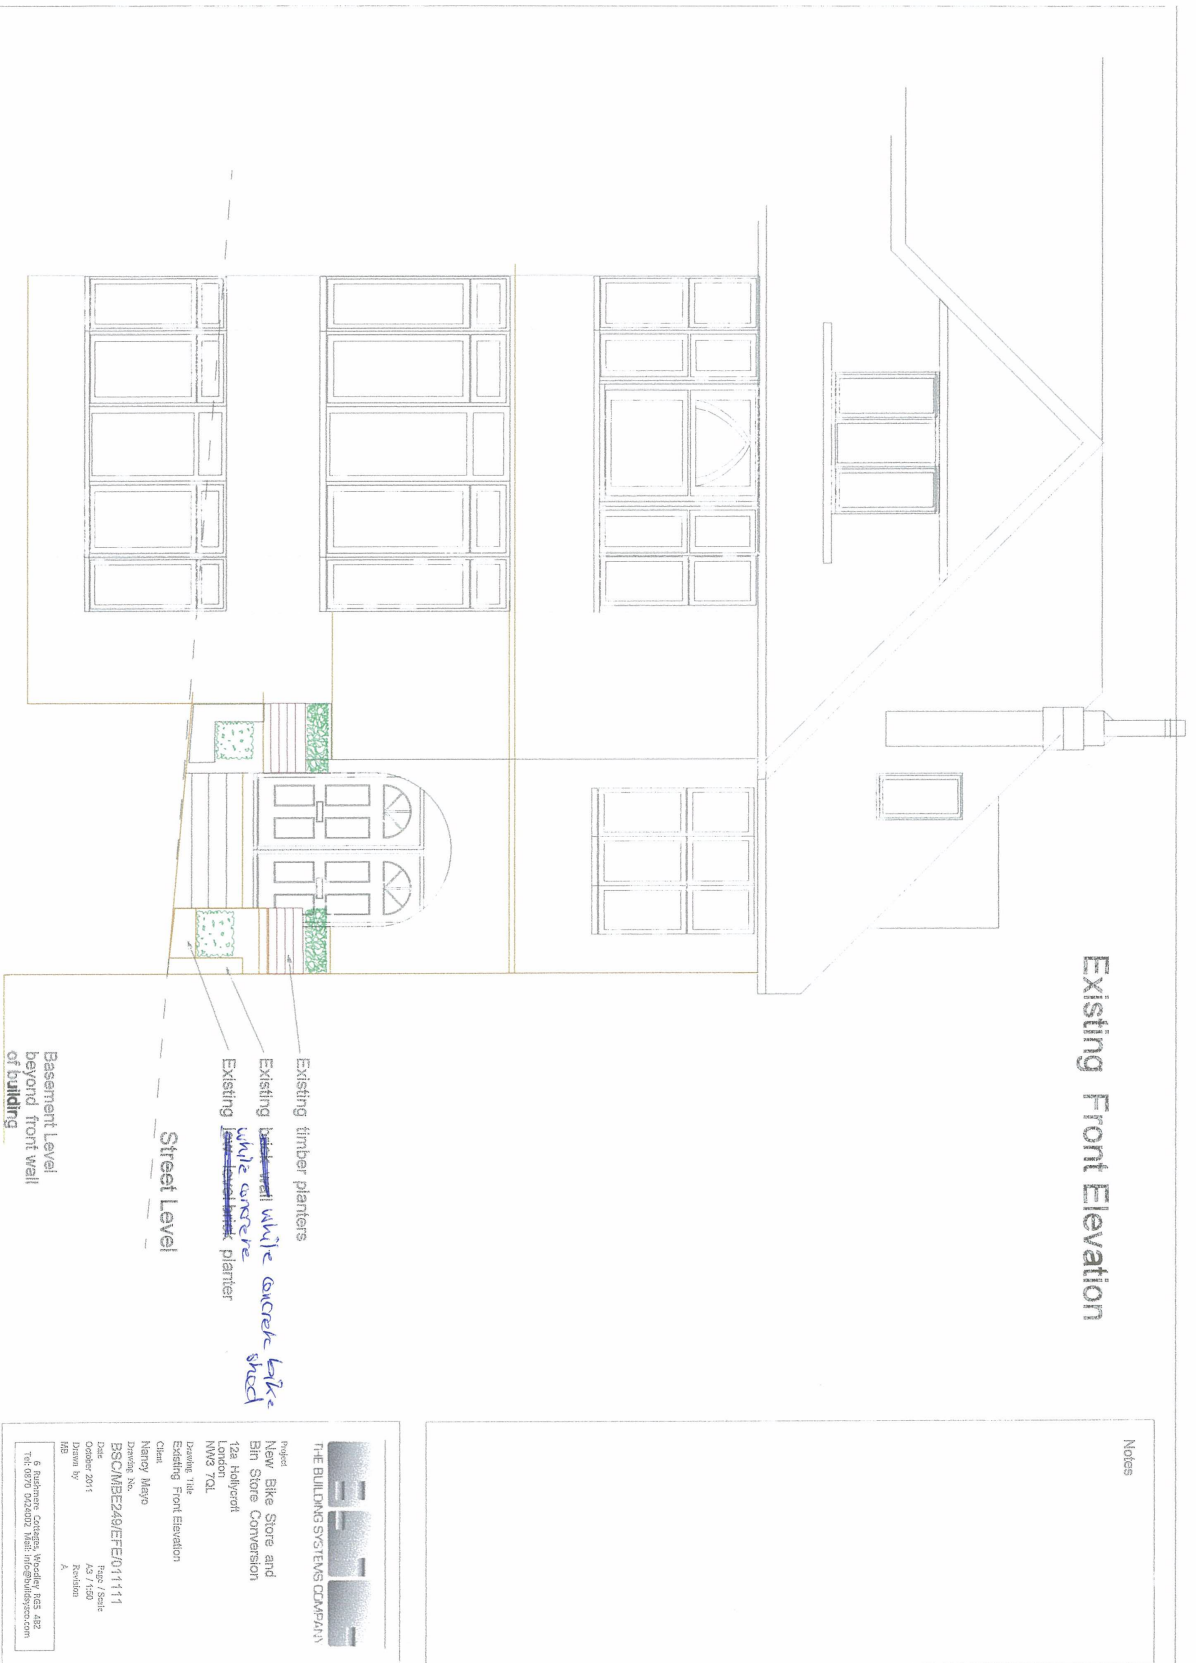

Notes

THE BUILDING SYSTEMS COMPANY

Project: Bike Store and
Bin Store Conversion

12a Islington
NW3 7OL

Drawing Title:
Existing Front Elevation

Client:

Nancy Mayo

Drawing No:

BSC/MBE249/FEF011111

Date:

1st / 1st

Drawn by:

A

MB

6 Rathmore Cottage, Wexley, NS, A82
Tel: 070 062002 Web: info@building.com