


- 1 - Facing Brick, front facade
- 2 - Facing Brick, side and rear facades
- 3 - Tiled, pitched roof
- 4 - Grooved render, all facades
- 5 - Timber double glazed windows
- 6 - Cast stone window surrounds, columns, portico
- 7 - Paving, forecourt: parking, bin+bike storage
- 8 - paving, forecourt: entrance walkway
- 9 - Paving, forecourt: visual dividers between paved areas
- 10 - Paving, sides and rear
- 11 - solar panels
- 12 - bin+recycle storage
- 13 - bicycle storage
- 14 - soft landscaping

- 1 - Facing Brick, front facade
- 2 - Facing Brick, side and rear facades
- 3 - Tiled, pitched roof
- 4 - Grooved render, all facades
- 5 - Timber double glazed windows
- 6 - Cast stone window surrounds, columns, portico
- 7 - Paving, forecourt: parking, bin+bike storage
- 8 - paving, forecourt: entrance walkway
- 9 - Paving, forecourt: visual dividers between paved areas
- 10 - Paving, sides and rear
- 11 - solar panels
- 12 - bin+recycle storage
- 13 - bicycle storage
- 14 - soft landscaping

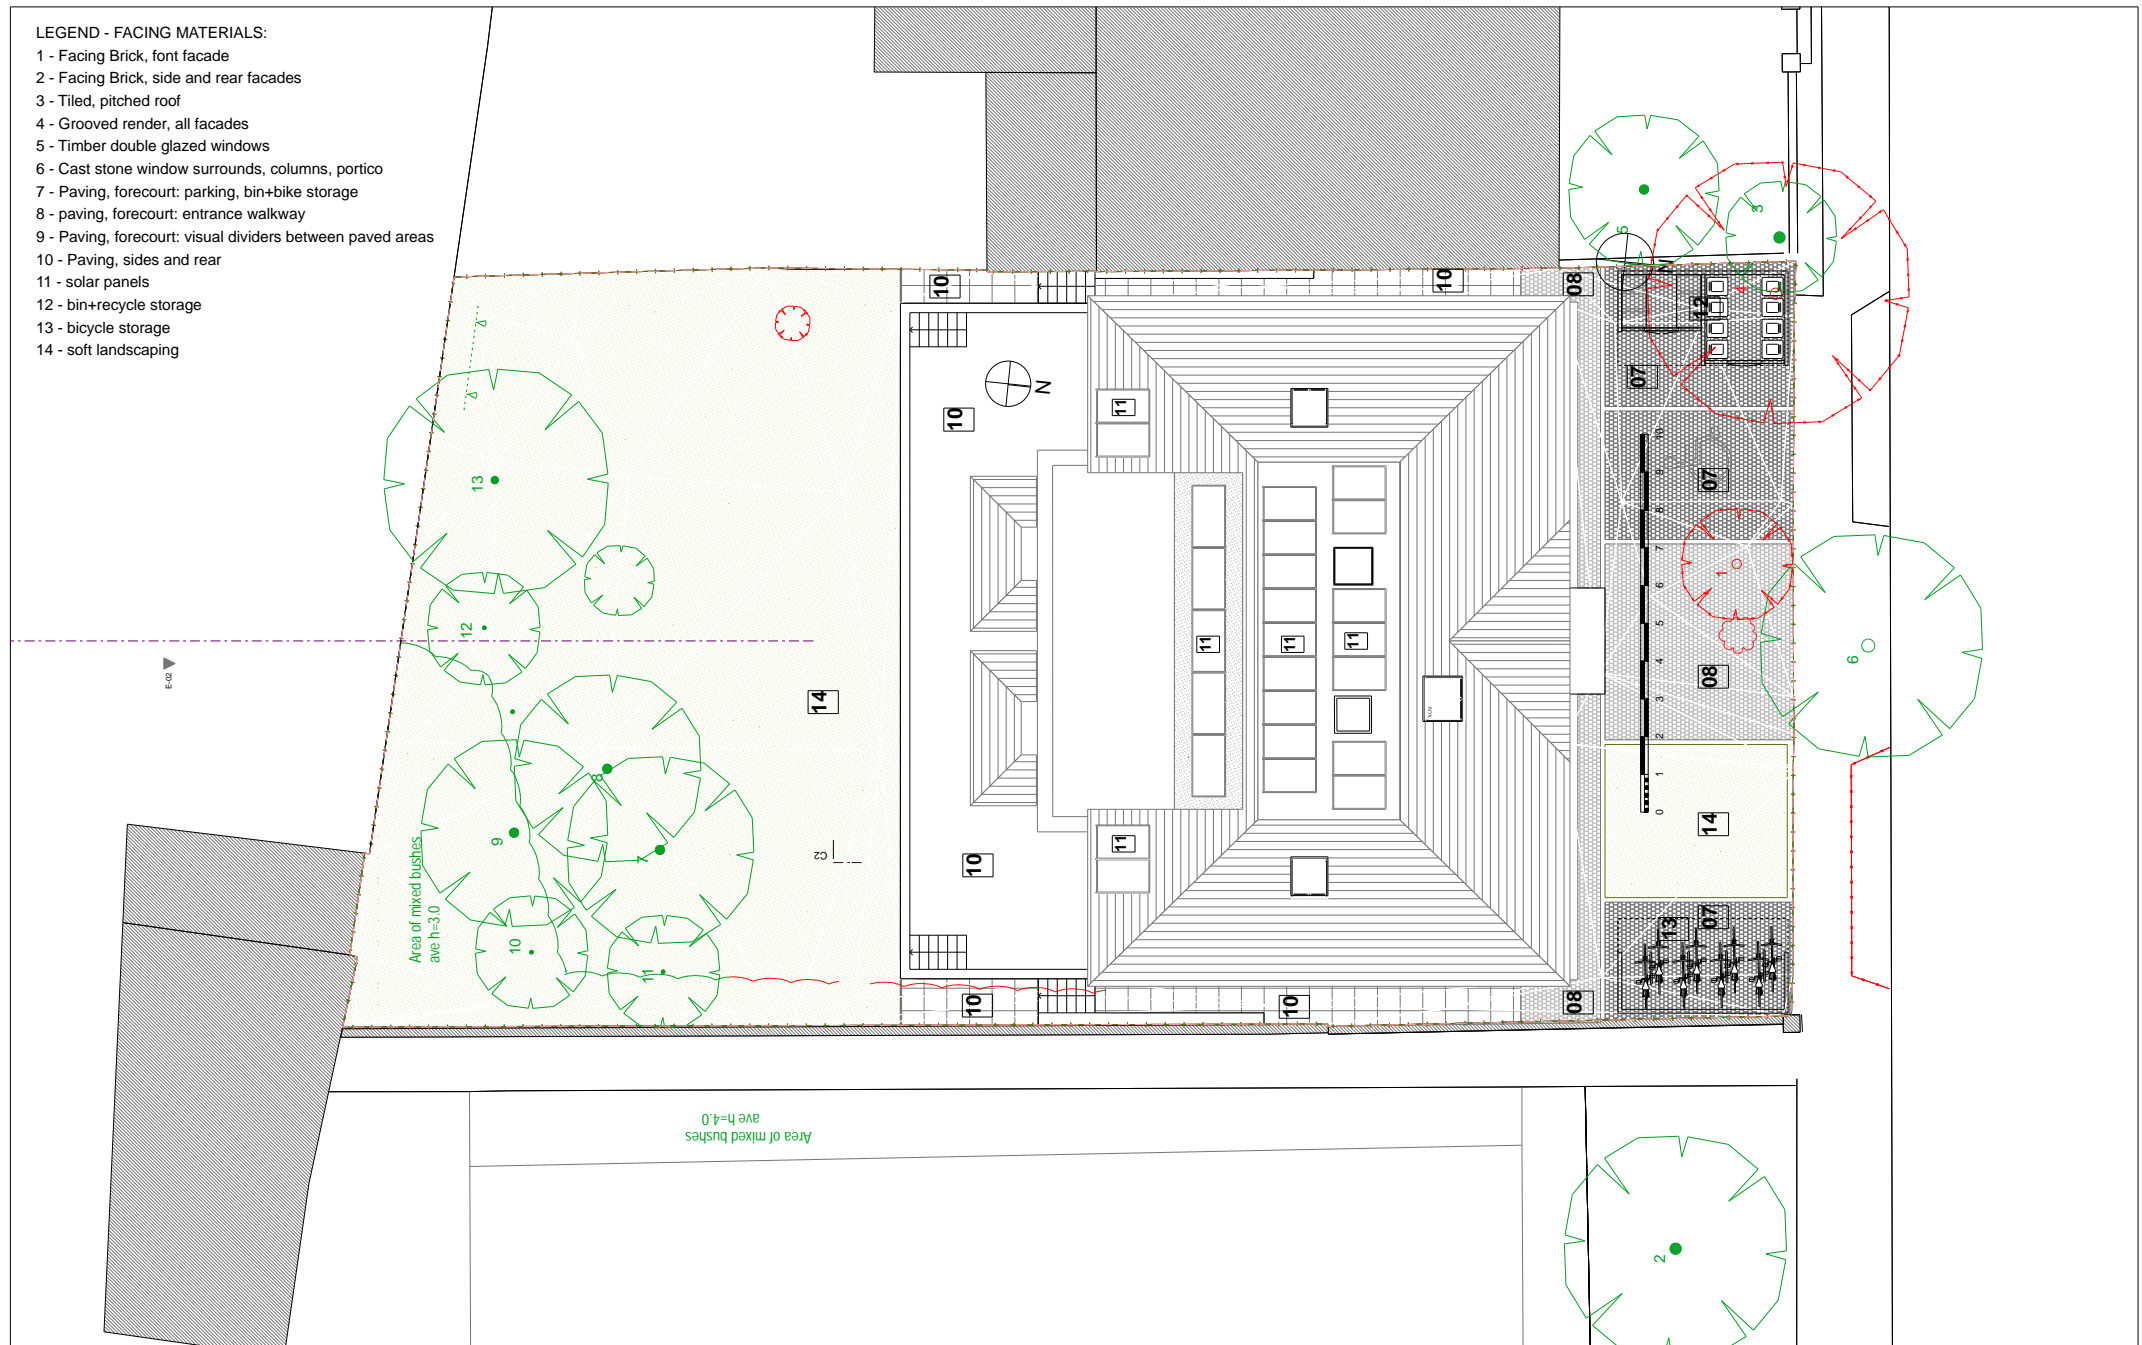

PROJECT
New Build Block of Flats
15-17 Alexandra Road,London,NW8 0DP

| |
|-------------------|
| DRAWING TITLE |
| 4.PLANNING |
| Site Plan |

DRAWING NUMBER:
1205.4.00

| | |
|-----------|-----------------|
| REVISION: | REVISION NOTES: |
|-----------|-----------------|

| | |
|----------|--|
| SCALE: | |
| 1:200@A4 | |

| | |
|---|----------|
| | DATE: |
| 4 | 09/10/12 |

| | |
|---|---------------------------------|
| N | Rowan Orchid Architects Limited |
|---|---------------------------------|

This drawing is the exclusive property of Rowan Orchid Architects Limited and the reproduction of any part without prior written consent from this office is a violation of applicable laws. In no event shall Rowan Orchid Architects Limited be made liable to anyone for special collateral, incidental or consequential liabilities in connection with the use of this digital data once out of the ROA office.