


15-17 ALEXANDRA ROAD, LONDON NW8 0DP


DRAWING No 1205.4.SK.121009.SK01

PROPOSAL FOR BICYCLE ENCLOSURE. 09/10/2012


BICYCLE ENCLOSURE DETAILS
in connection with submission of an application
for the approval of planning condition No5 (Bike
Storage) for permission No 2010/3311/P
scale 1:30@A3

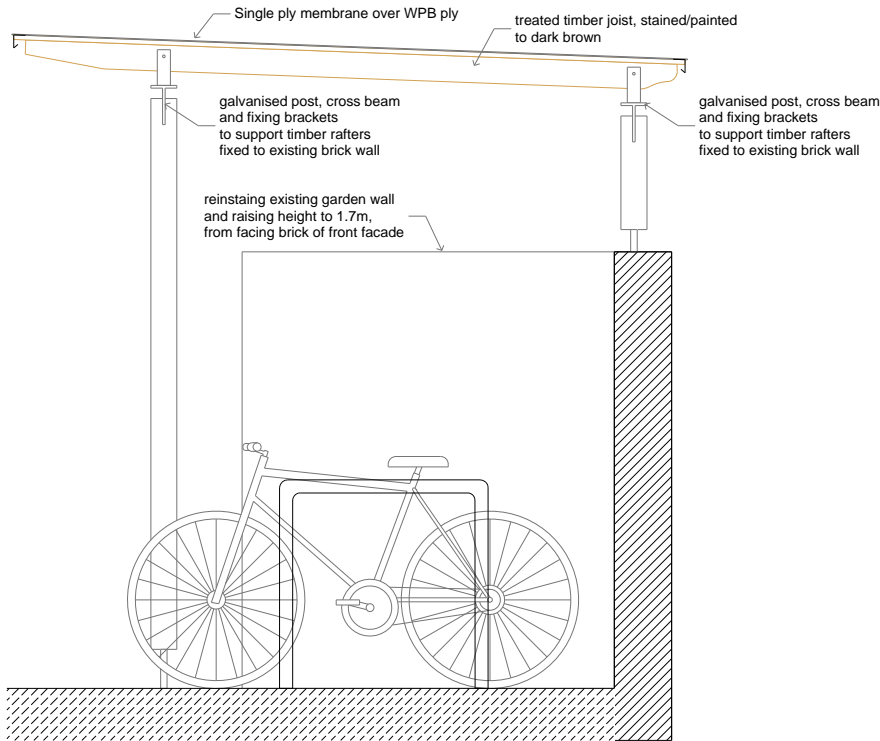


SIDE ELEVATION - VIEW FROM HOUSE

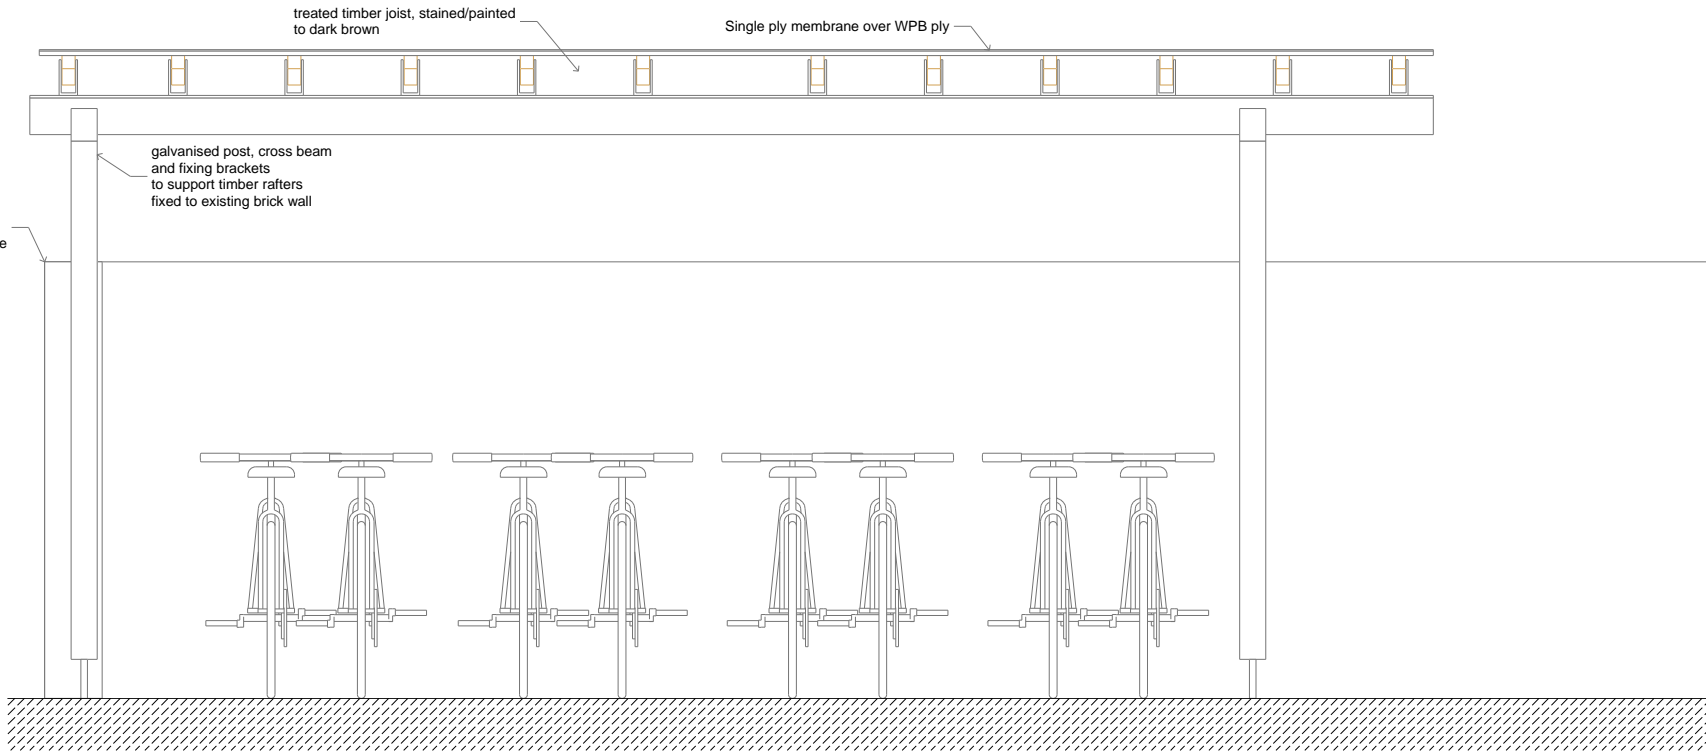

FRONT ELEVATION (FACING FORECOURT)

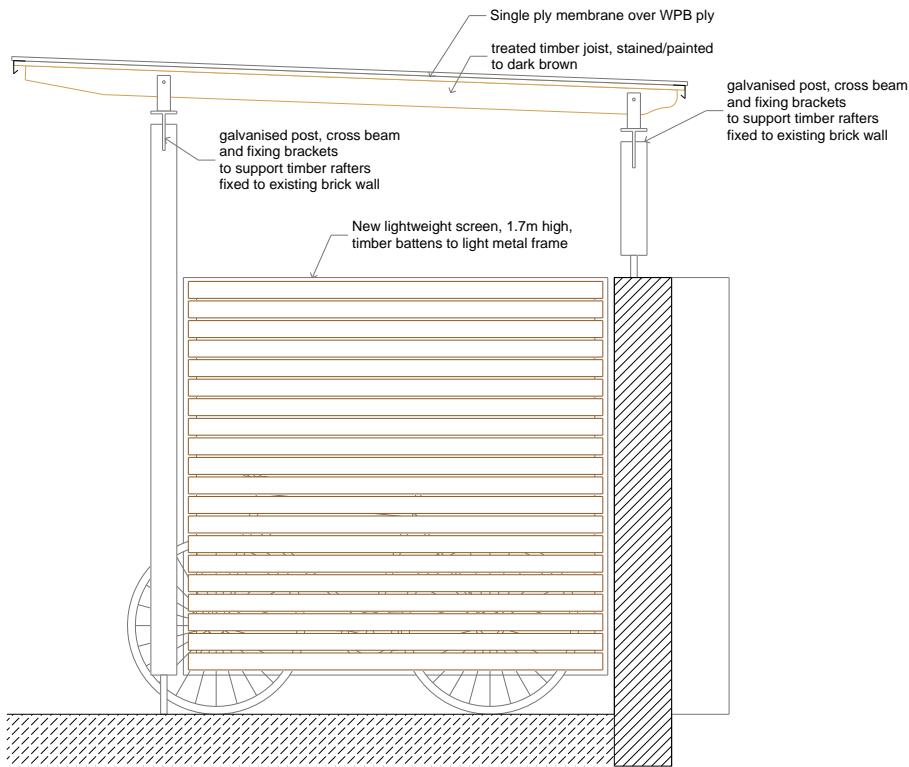

SECTION CYCLE STORAGE

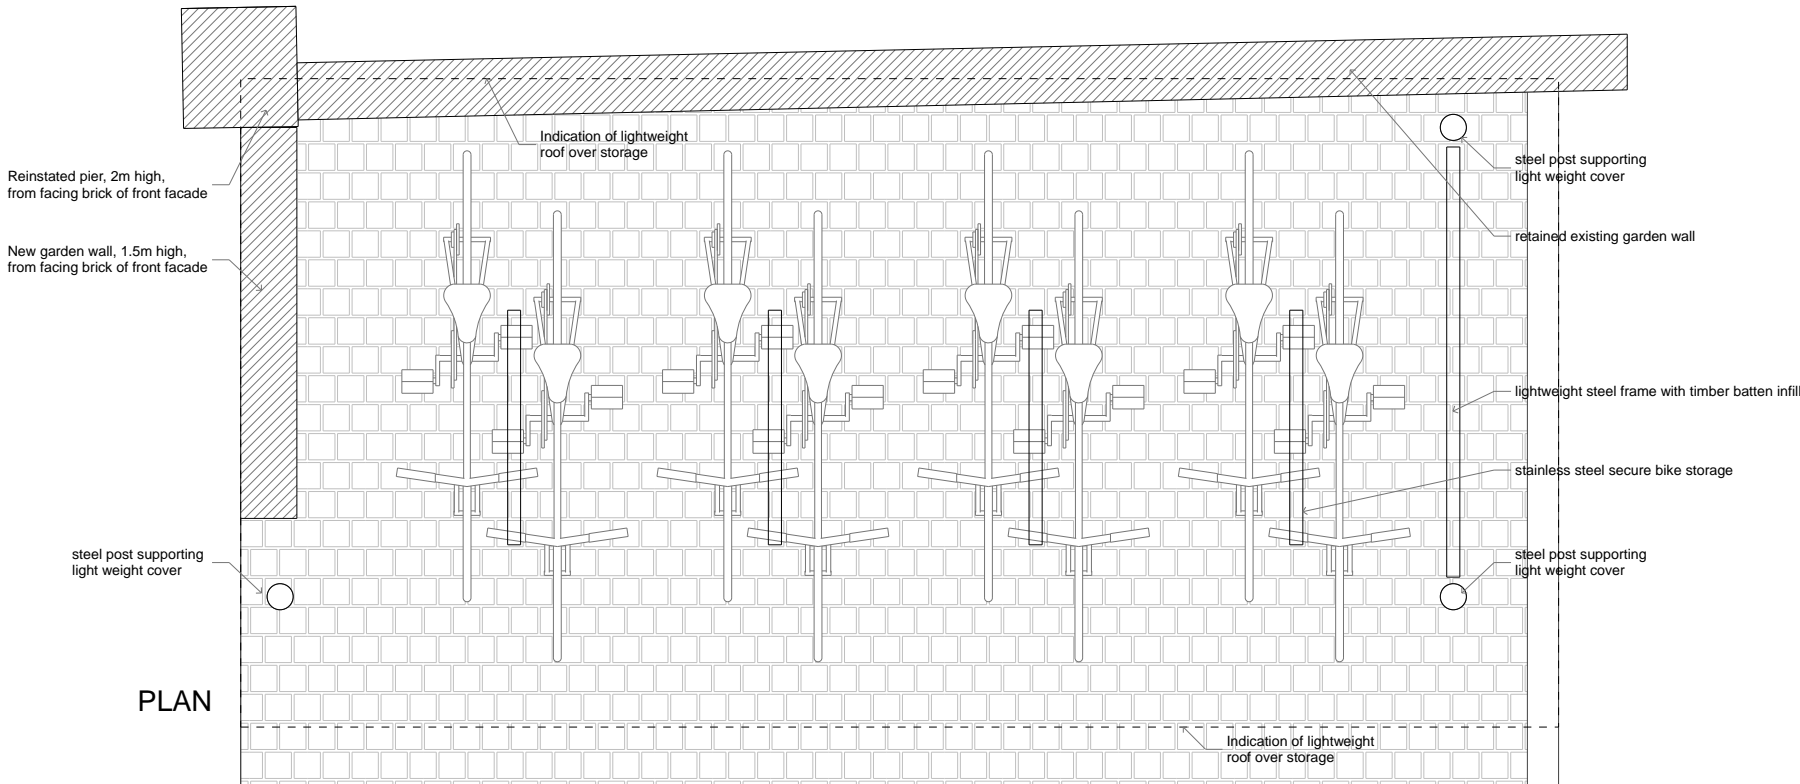

PLAN