



15-17 ALEXANDRA ROAD, LONDON NW8 0DP
DRAWING No 1205.4.SK.121009.SK02
PROPOSAL FOR BIN AND RECYCLING ENCLOSURE. 09/10/2012


BICYCLE ENCLOSURE DETAILS
in connection with submission of an application
for the approval of planning condition No4 (Bin
Storage) for permission No 2010/3311/P
scale 1:30@A3

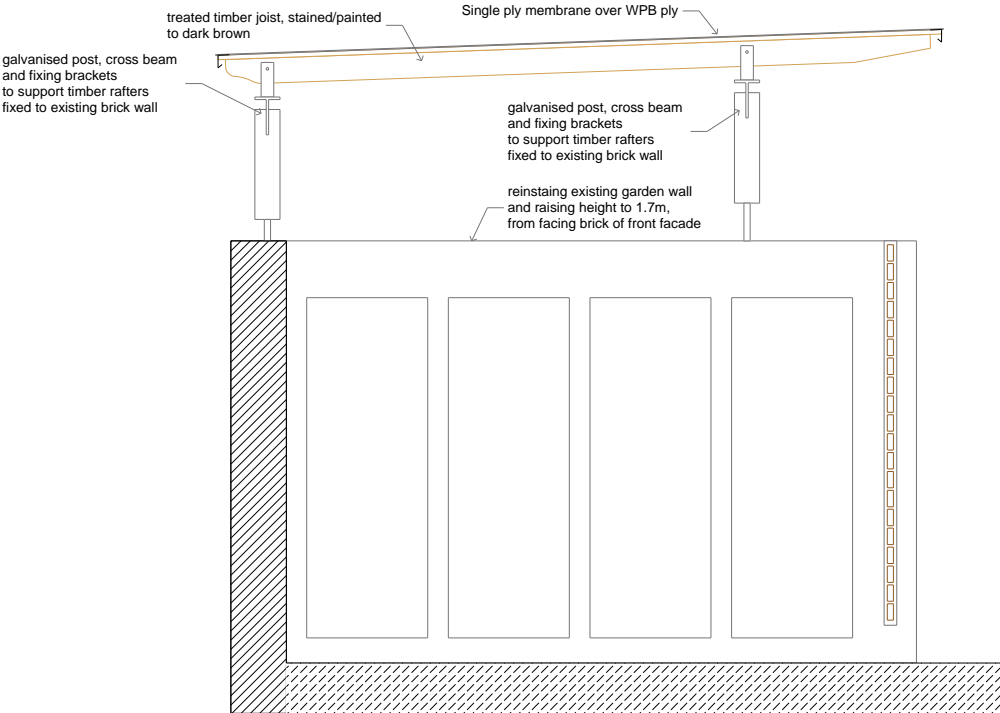


SECTION BIN STORAGE

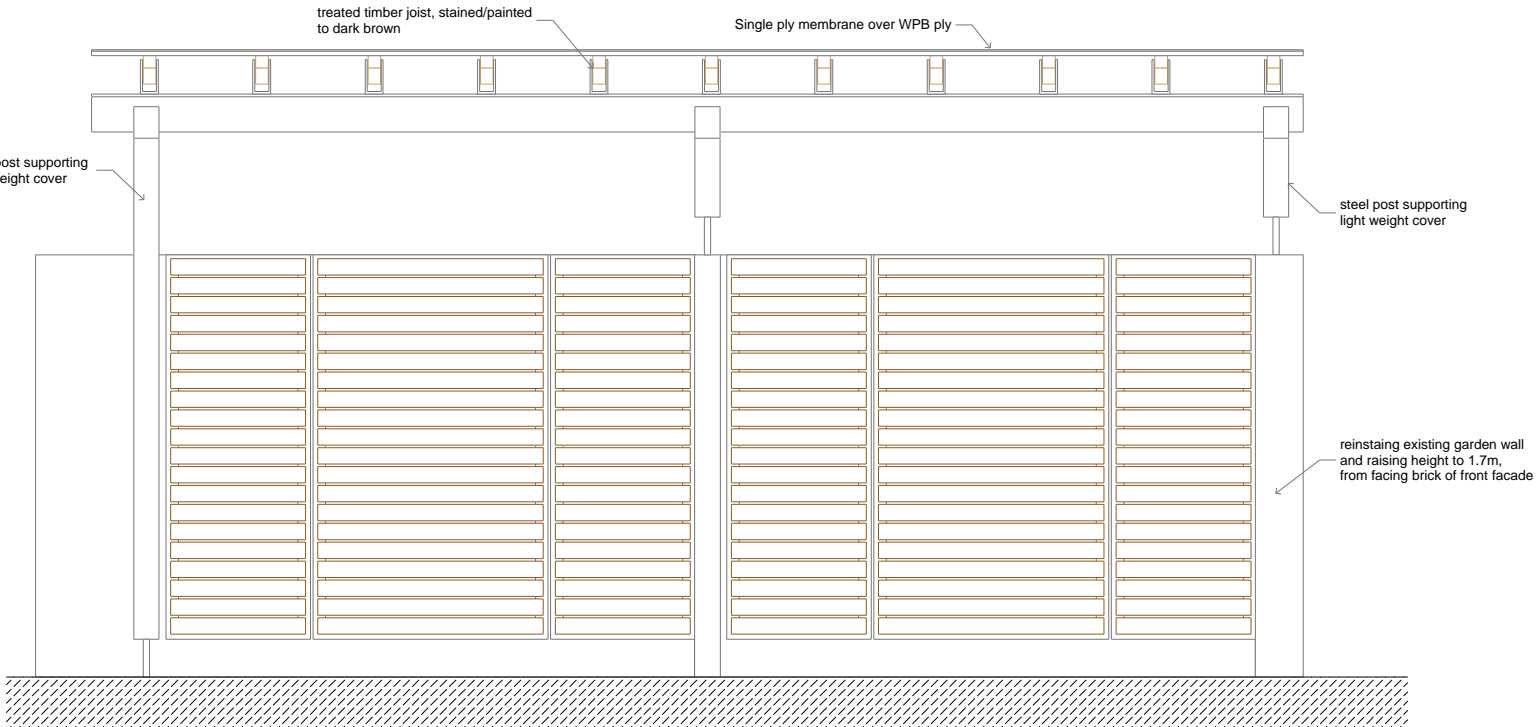

FRONT ELEVATION (FACING FORECOURT)

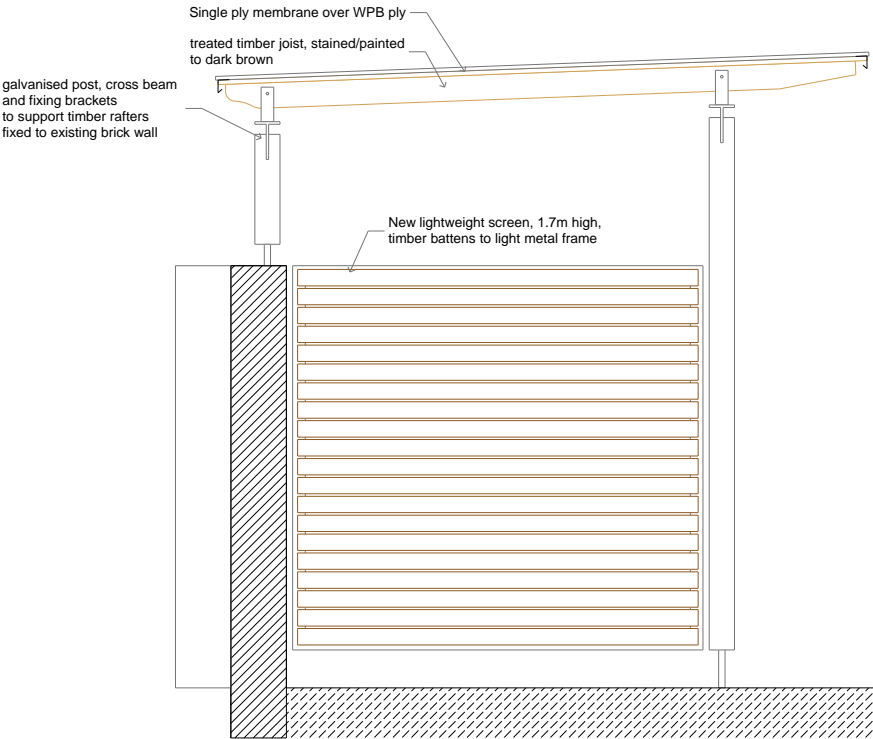

SIDE ELEVATION - VIEW TOWARDS STREET

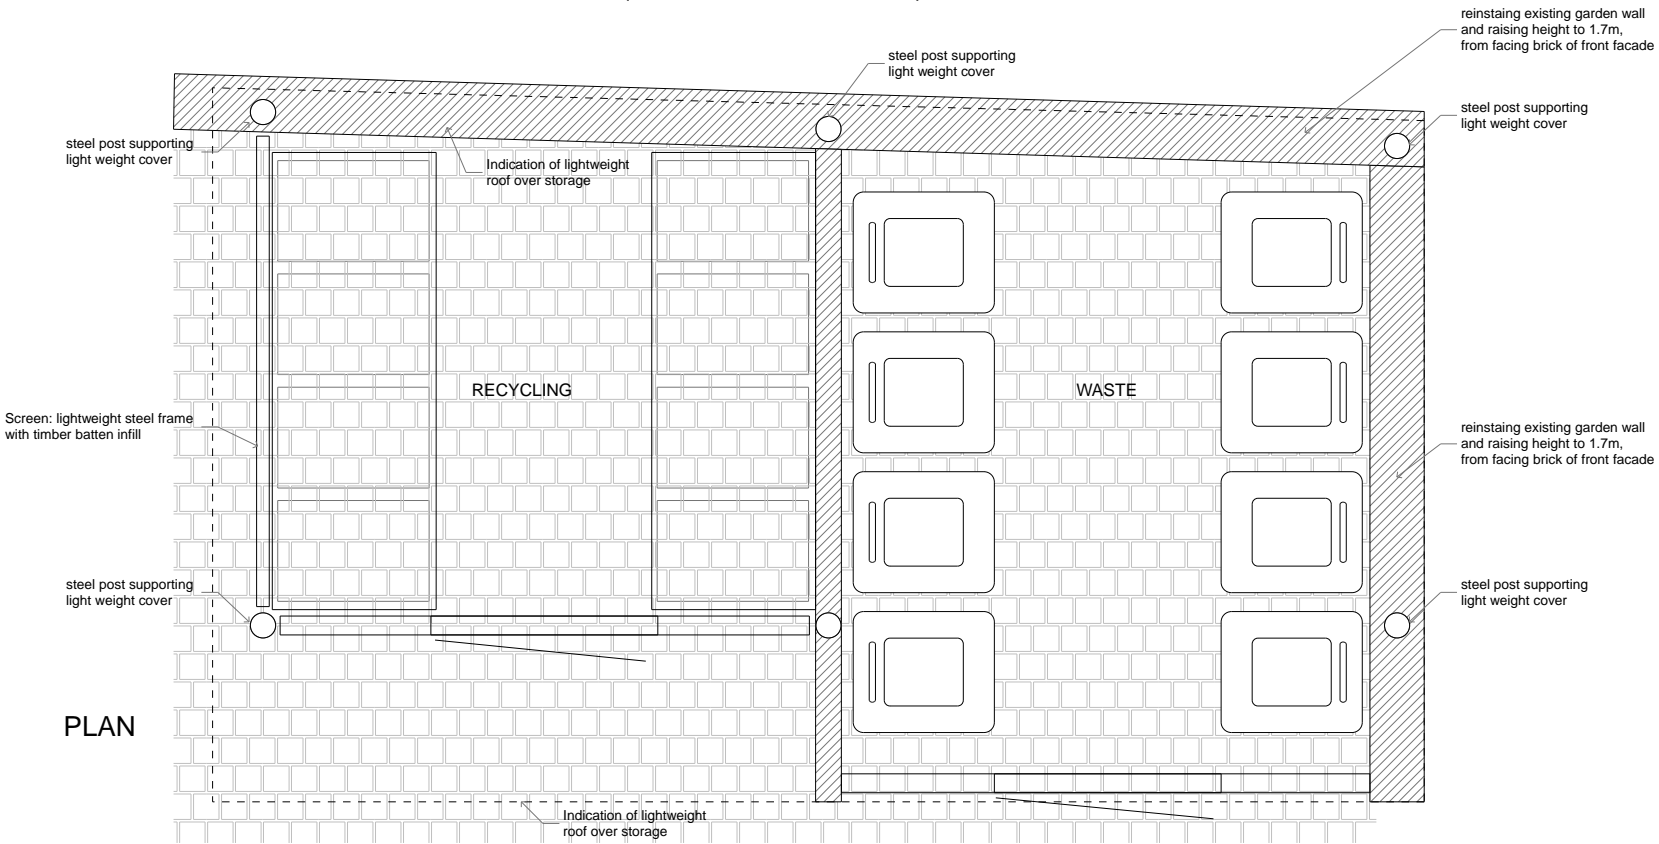

PLAN