


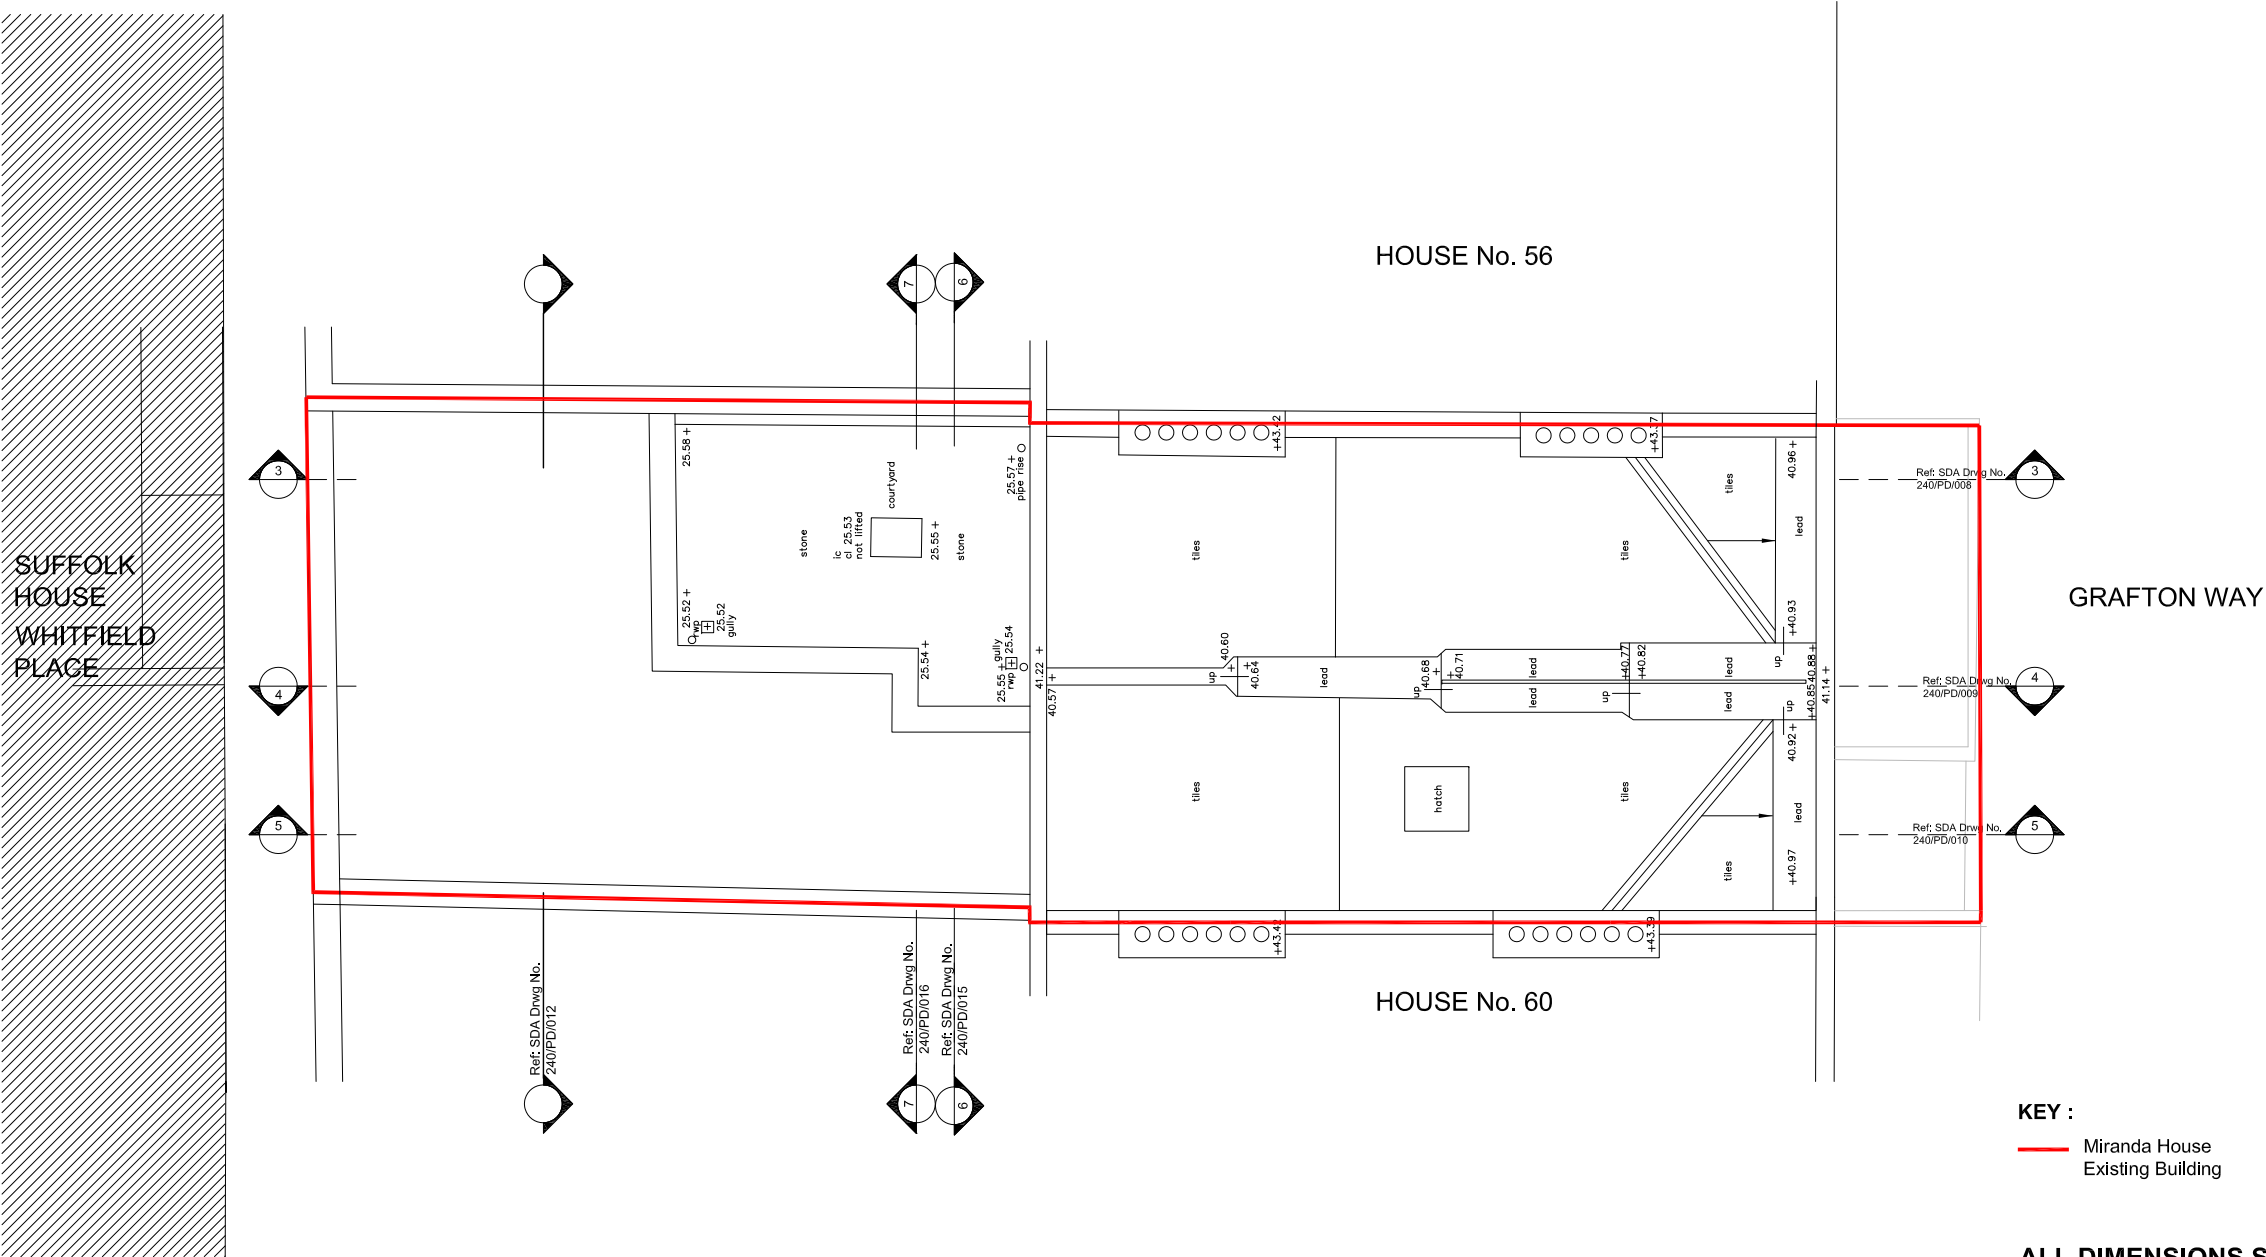

KEY :
— Miranda House
Existing Building

ALL DIMENSIONS SUBJECT TO MEASURED SURVEY

JOB TITLE Miranda House 58 Grafton Way London W1T 5DL			JOB NO. 240	DRWG. TITLE Existing: Site Plan		STATUS Listed Building Consent + Full Planning Application	
				DRWG. NO. 240 / PD / 017 (A3 ORIGINAL FORMAT)		REV:	SCALE: 1:100
Studiowonie		TEL: +44 (0) 20 7269 7745		All dimensions to be checked on site by the Contractor and confirmed with the Architect prior to construction. Do not scale off this drawing.		Drawn by: MV	DATE: 01/06/12
ARCHITECTS LLP		info@studiowonie.com					

EXISTING: SITE PLAN - 1:100 @ A3; - 1:50 @ A1