


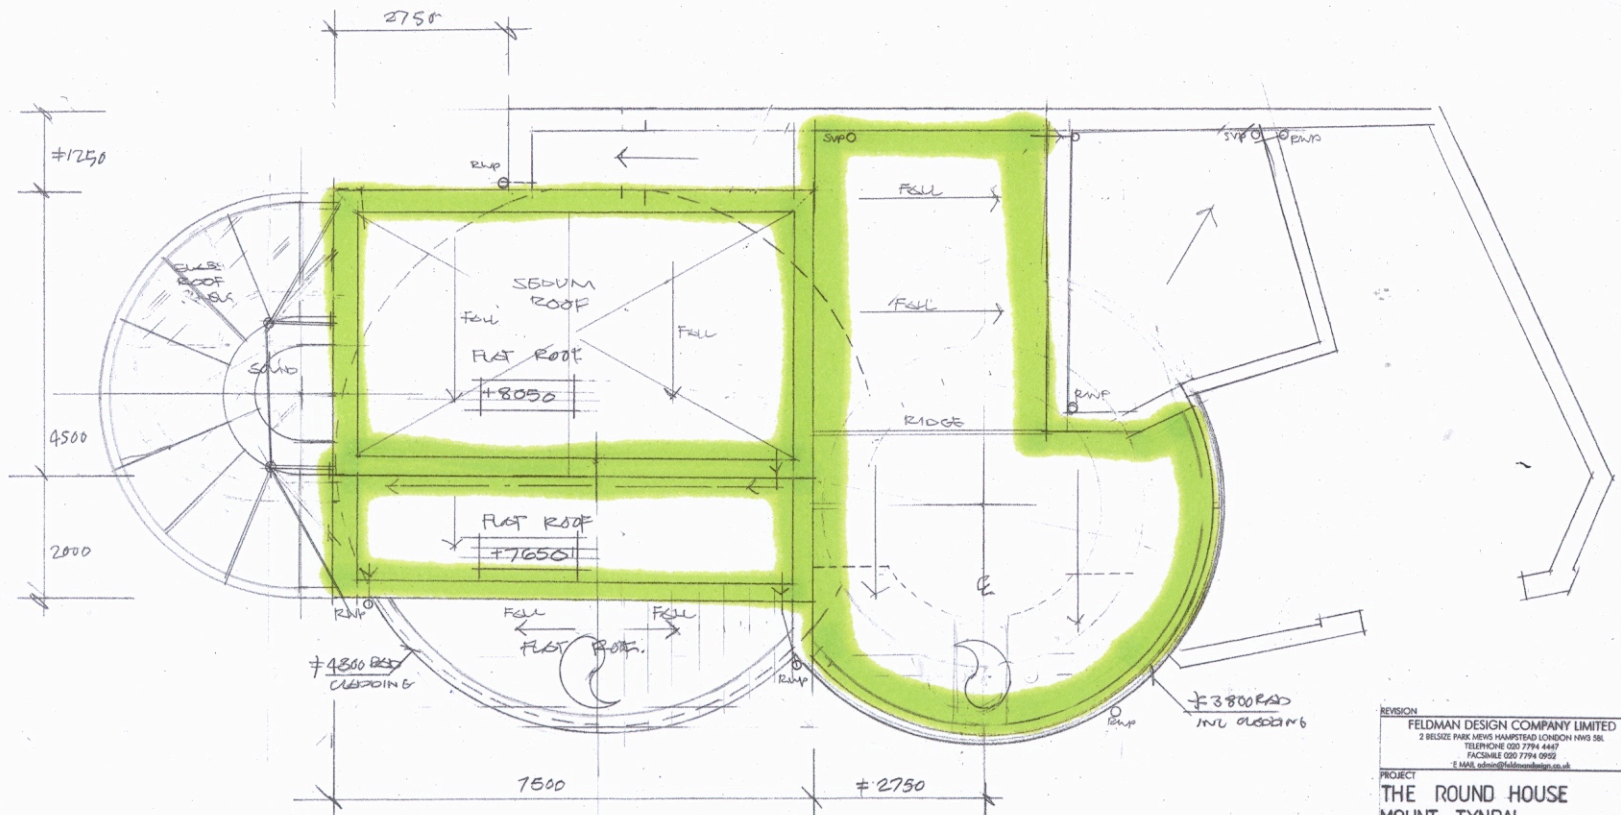

REVISION	FELDMAN DESIGN COMPANY LIMITED		DATE
	2 BELSIZE PARK MEWS HAMPSHIRE LONDON NW9 5SL		
	TELEPHONE 020 7794 4447		
	FACSIMILE 020 7794 0955		
	E MAIL admin@feldman-design.co.uk		
PROJECT	THE ROUND HOUSE		
	MOUNT TYNDAL		
CLIENT	Mr Green		
DRAWING	PROPOSED ROOF PLAN		
DRAWN	SCALE	DATE	
DRAWING NUMBER	RH 11		

DO NOT SCALE. THIS DRAWING IS TO SHOW DESIGN INTENT ONLY. THE CONTRACTOR IS TO VERIFY ALL DIMENSIONS ON SITE BEFORE COMMENCING ANY WORK. COPYRIGHT OF THIS DRAWING IS RETAINED AND NO PART MAY BE REPRODUCED WITHOUT PRIOR PERMISSION