

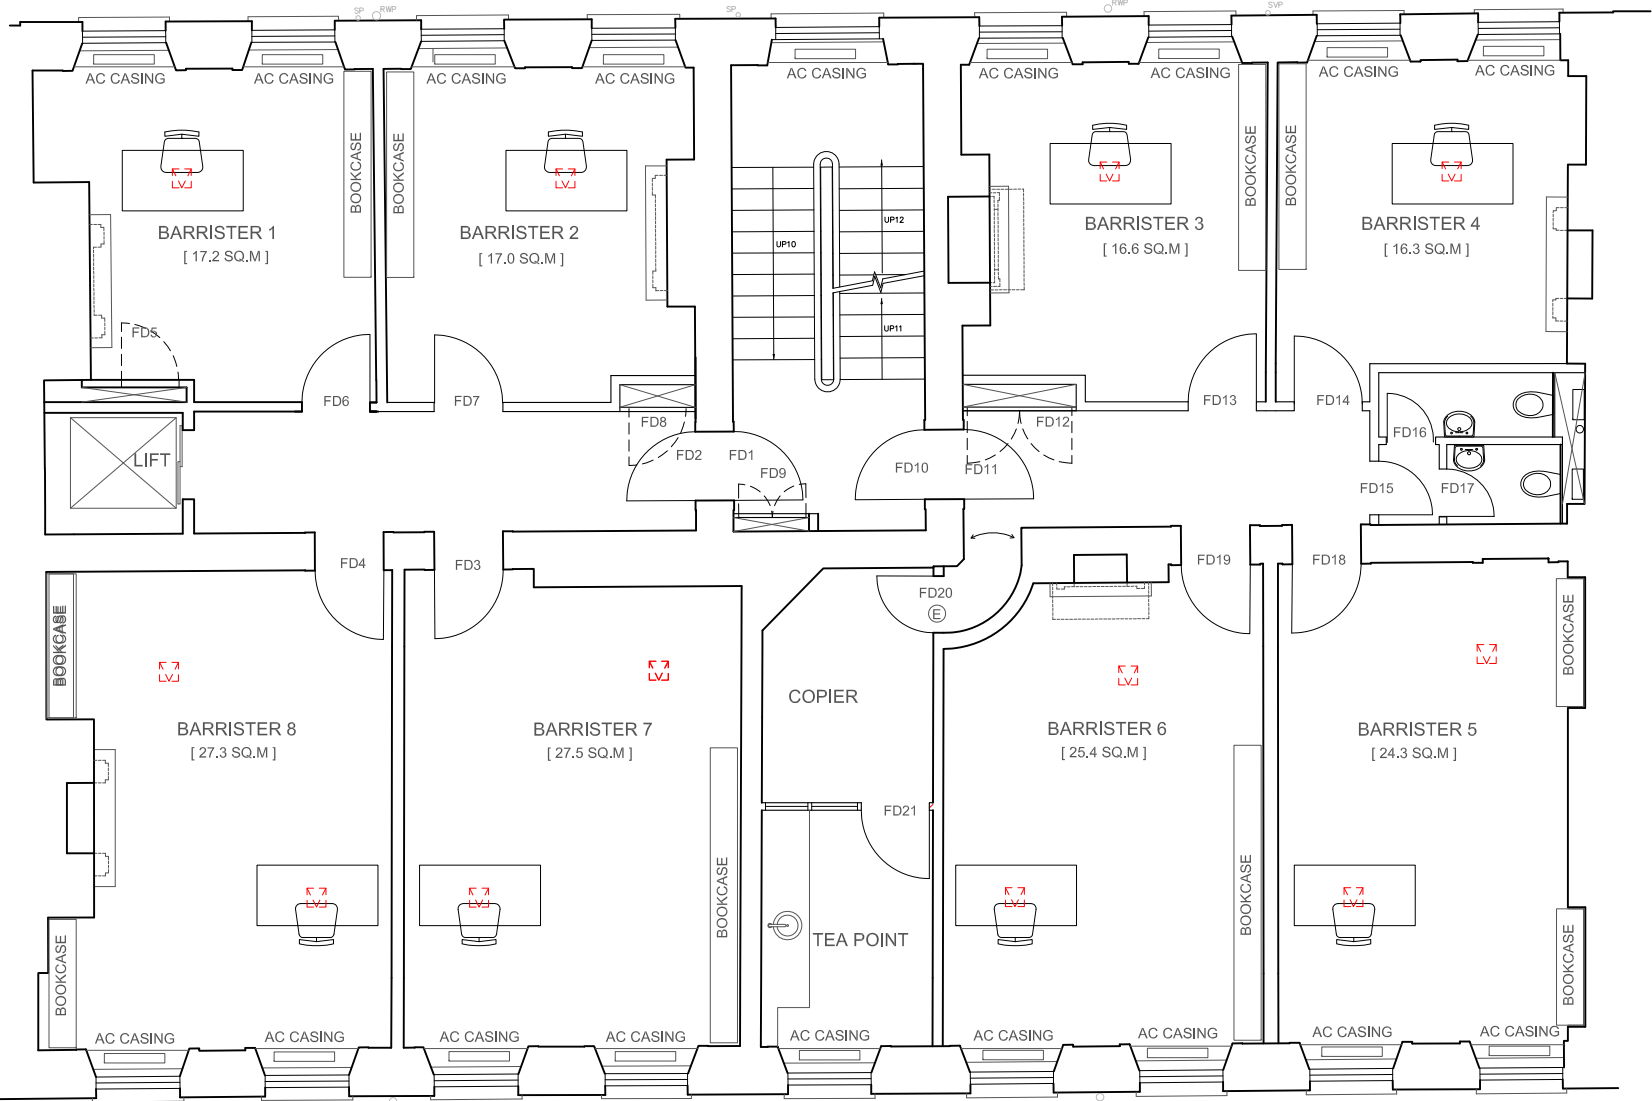


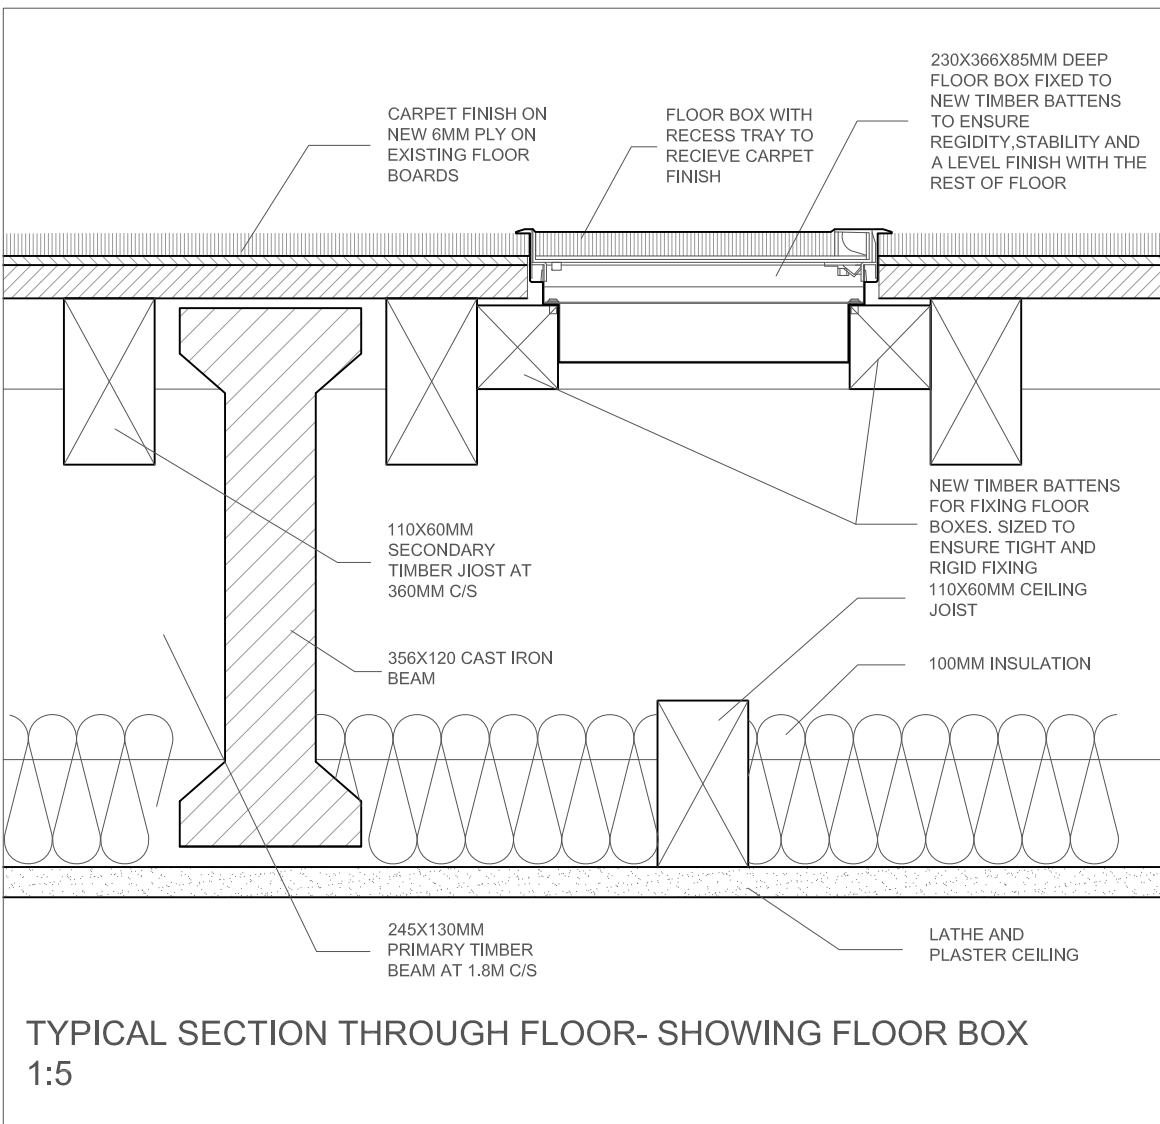

FIRST FLOOR PLAN
1:100

KEY:

 FLOOR BOX - 366x230x85MM DEEP

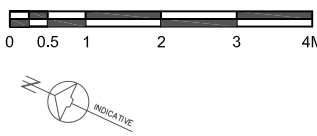

TYPICAL SECTION THROUGH FLOOR- SHOWING FLOOR BOX
1:5

T	TYPICAL FLOOR SECTION ADDED	28/09/12	PL
S	PLANNING APPLICATION ISSUE	24/07/12	PL
Revision	Description	Date	By
R E V I S I O N S			

DO NOT SCALE FROM DRAWING. USE FIGURED DIMENSIONS ONLY. WHERE APPLICABLE, CHECK DIMENSIONS ON SITE PRIOR TO COMMENCEMENT OF WORKS.

WEIGHTMAN & BULLEN ARCHITECTS tel: 020 7323 9593 fax: 020 7637 0806 e-mail: wb@wb-london.com		Project No.2 NEW SQUARE LINCOLN'S INN, W1G 6QP PROPOSED FIRST FLOOR PLAN	Date 15/07/12
Dwg. No. 5655/202		Rev. T	Scale 1:50@A2, 1:100@A3 Drawn PL Checked PB