


APPENDIX C

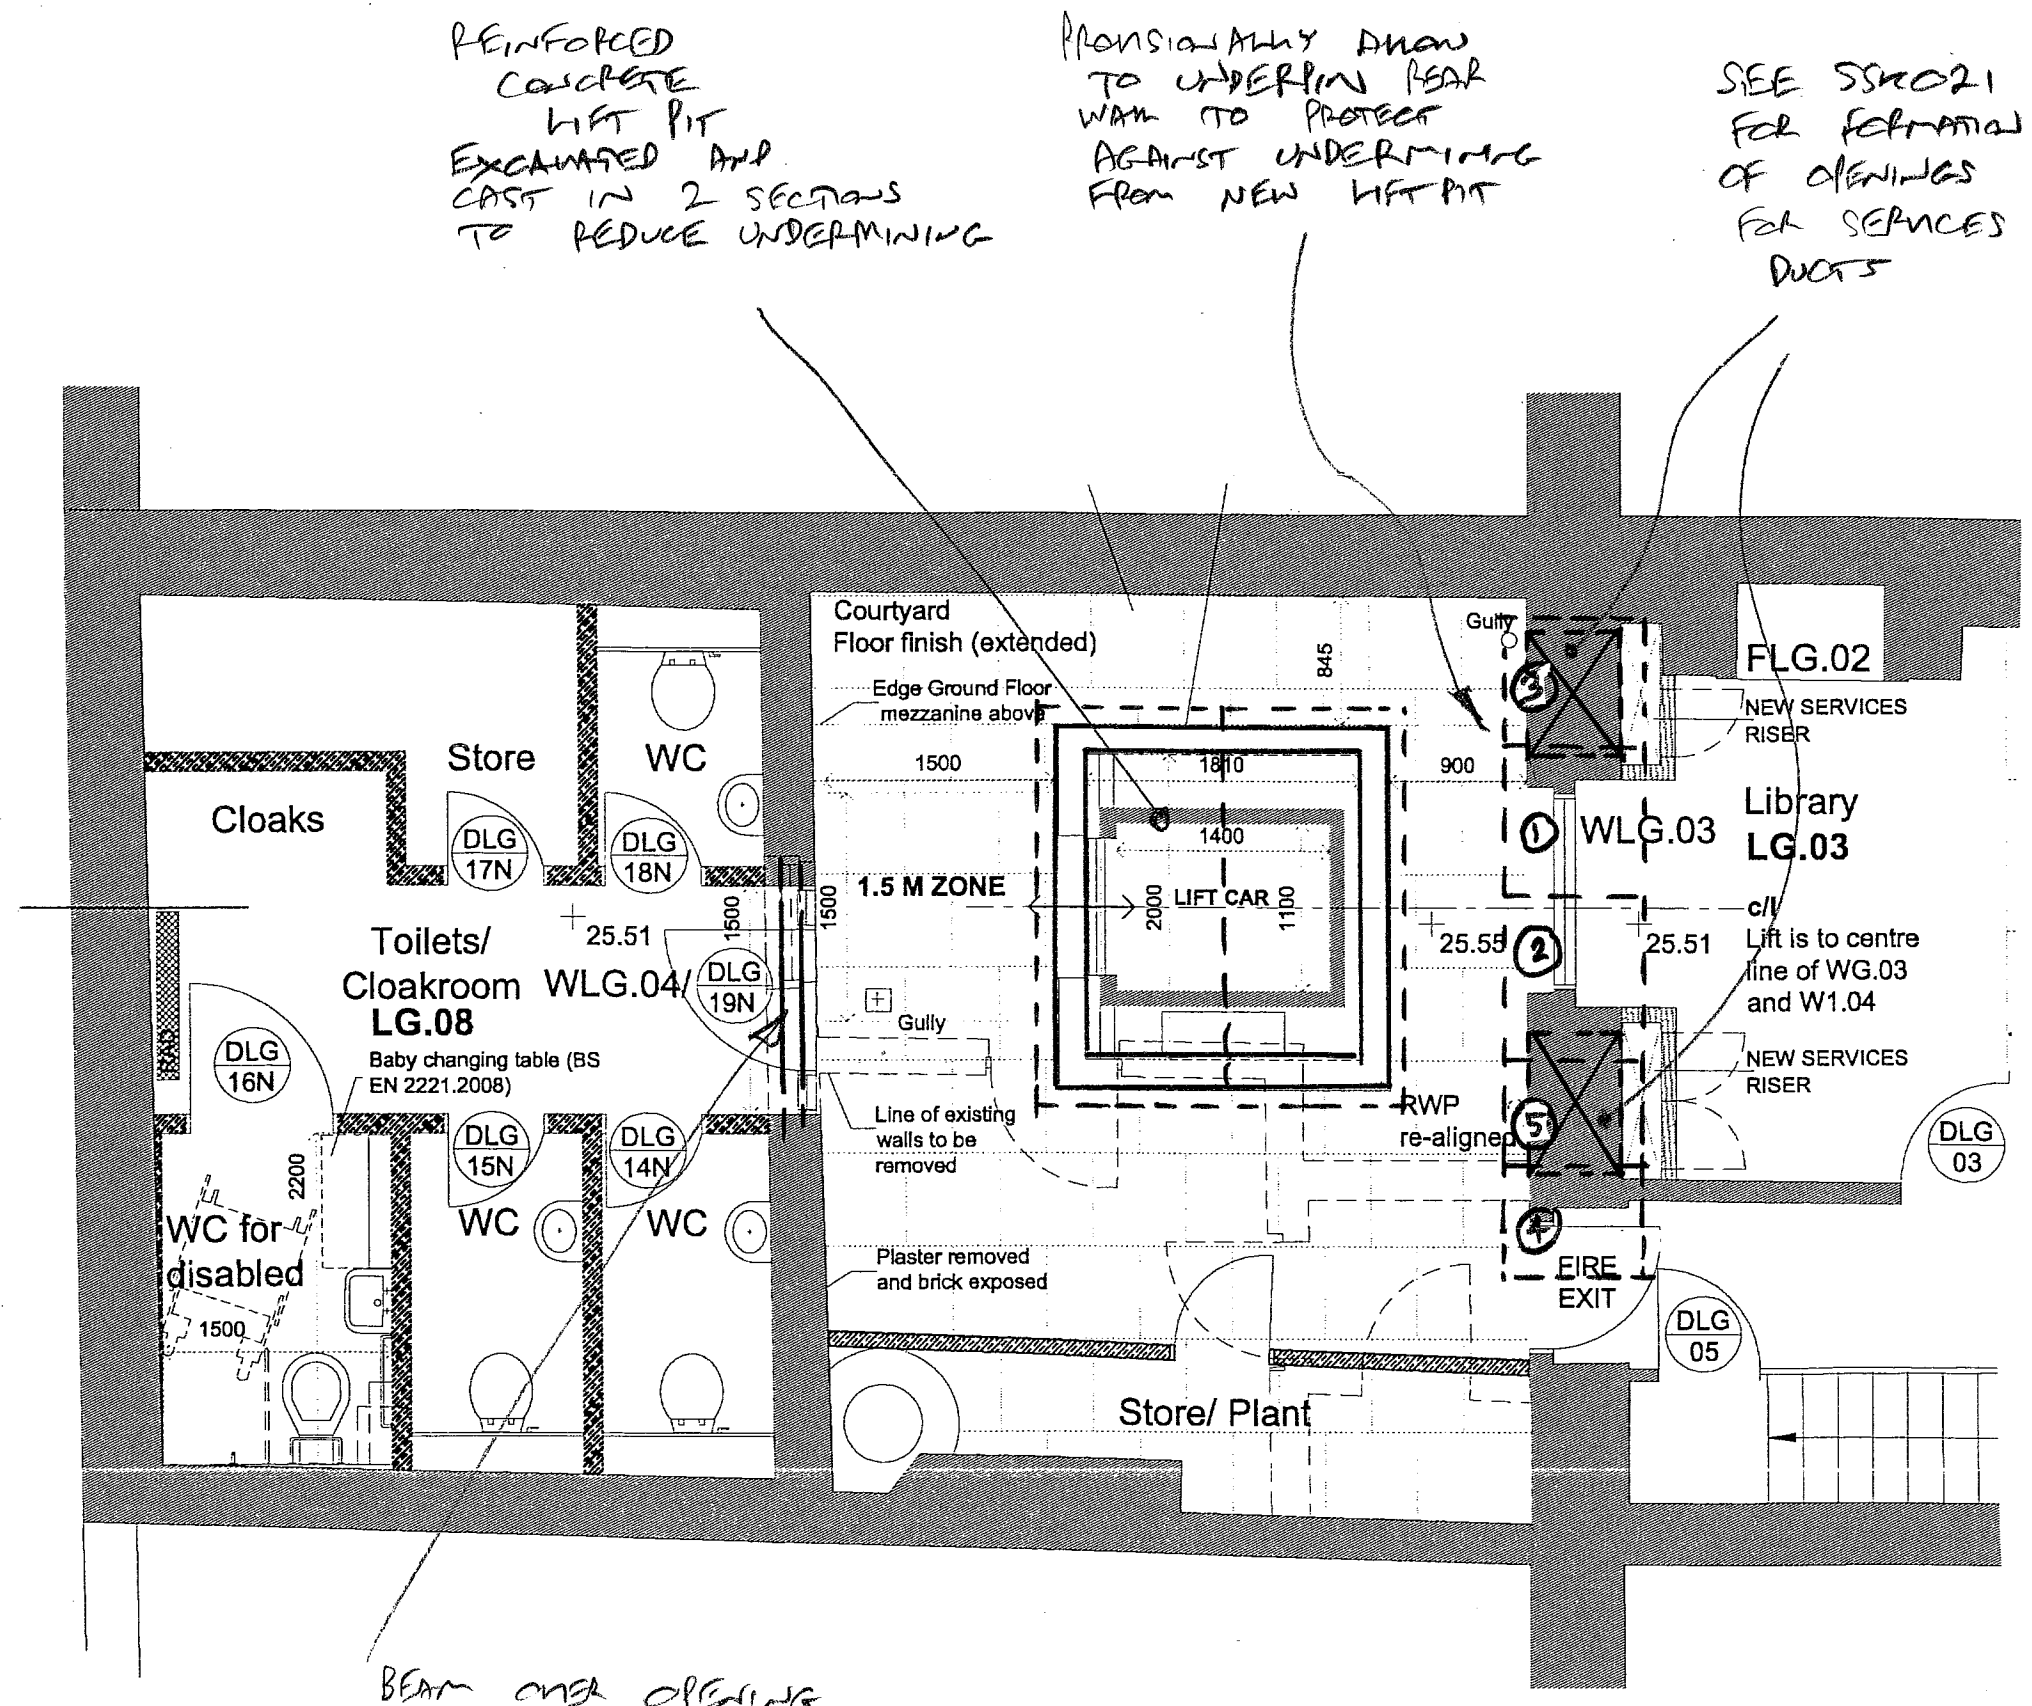


P2	25.9.12	date	25.9.12	date	25.9.12	date	25.9.12
rev.		date		scale	1:50	job no.	OGC178
				drawing status		rev	SS4010
						checked	P2
						drawn	TAA

project	58 GRAFTON WAY
title	BEAR WAM FOUNDATION PLAN

conisbee

1-5 Oford St London N1 1DH
Telephone 020 7700 6666
design@conisbee.co.uk
www.conisbee.co.uk

Consulting Structural Engineers
Consulting Civil Engineers

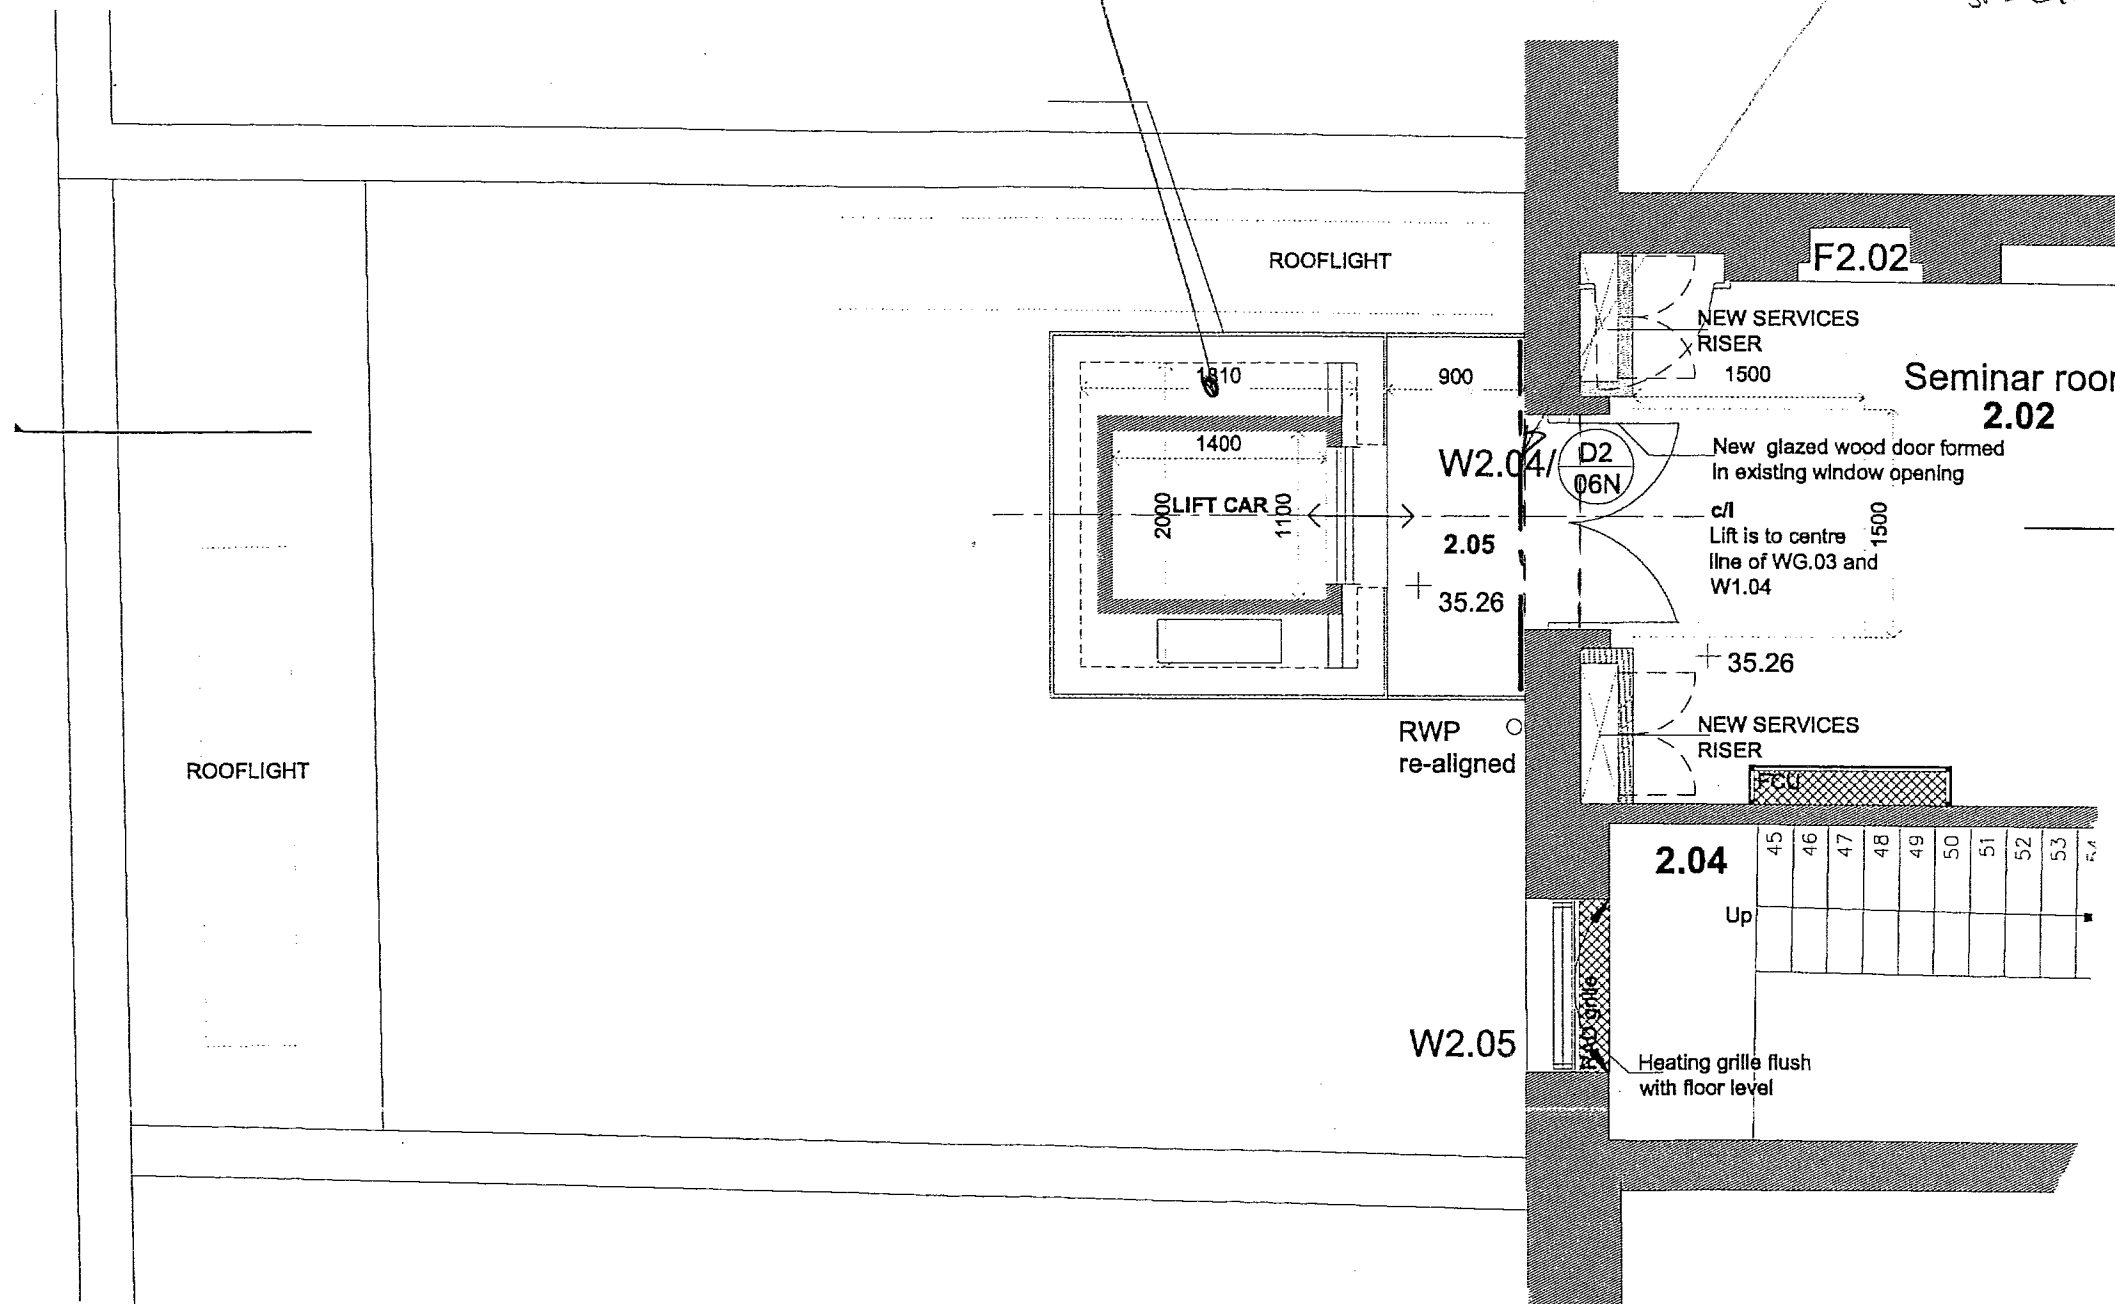

GLASS LIFT + CAR TO
SPECIALISTS DETAILS
TO BE INDEPENDANT AND
SELF SUPPORTING

GLASS FLOOR
SUPPORTED ON
WALL ON STAINLESS
STEEL ANGLES BOLTED
TO WALL - TO
SPECIALISTS DETAIL


P2	25.9.12	REDRAWN FOR REVISED SCHEME
rev.	date	
drawing status		
scale	1:50	date
		25.9.12
		drawn
		checked
job no.	060178	rev
	SSK013	P2

project
58 GLAFTON WAY
title
PEAR WARRS
UPPER FLOOR PLAN

conisbee

1-5 Offord St London N1 1DH
Telephone 020 7700 6666
design@conisbee.co.uk
www.conisbee.co.uk
Consulting Structural Engineers
Consulting Civil Engineers

GB - EXISTING GLULAM
BEAM 140x540 @
CENTRE. TAPERS TO
140x360 AT ENDS
BI - STEEL SPREADER
BENEATH PLANT
LEGS. MIN. 150x90PFC.
INCREASE SIZE TO
ACCOMMODATE GLULAM
TAPER

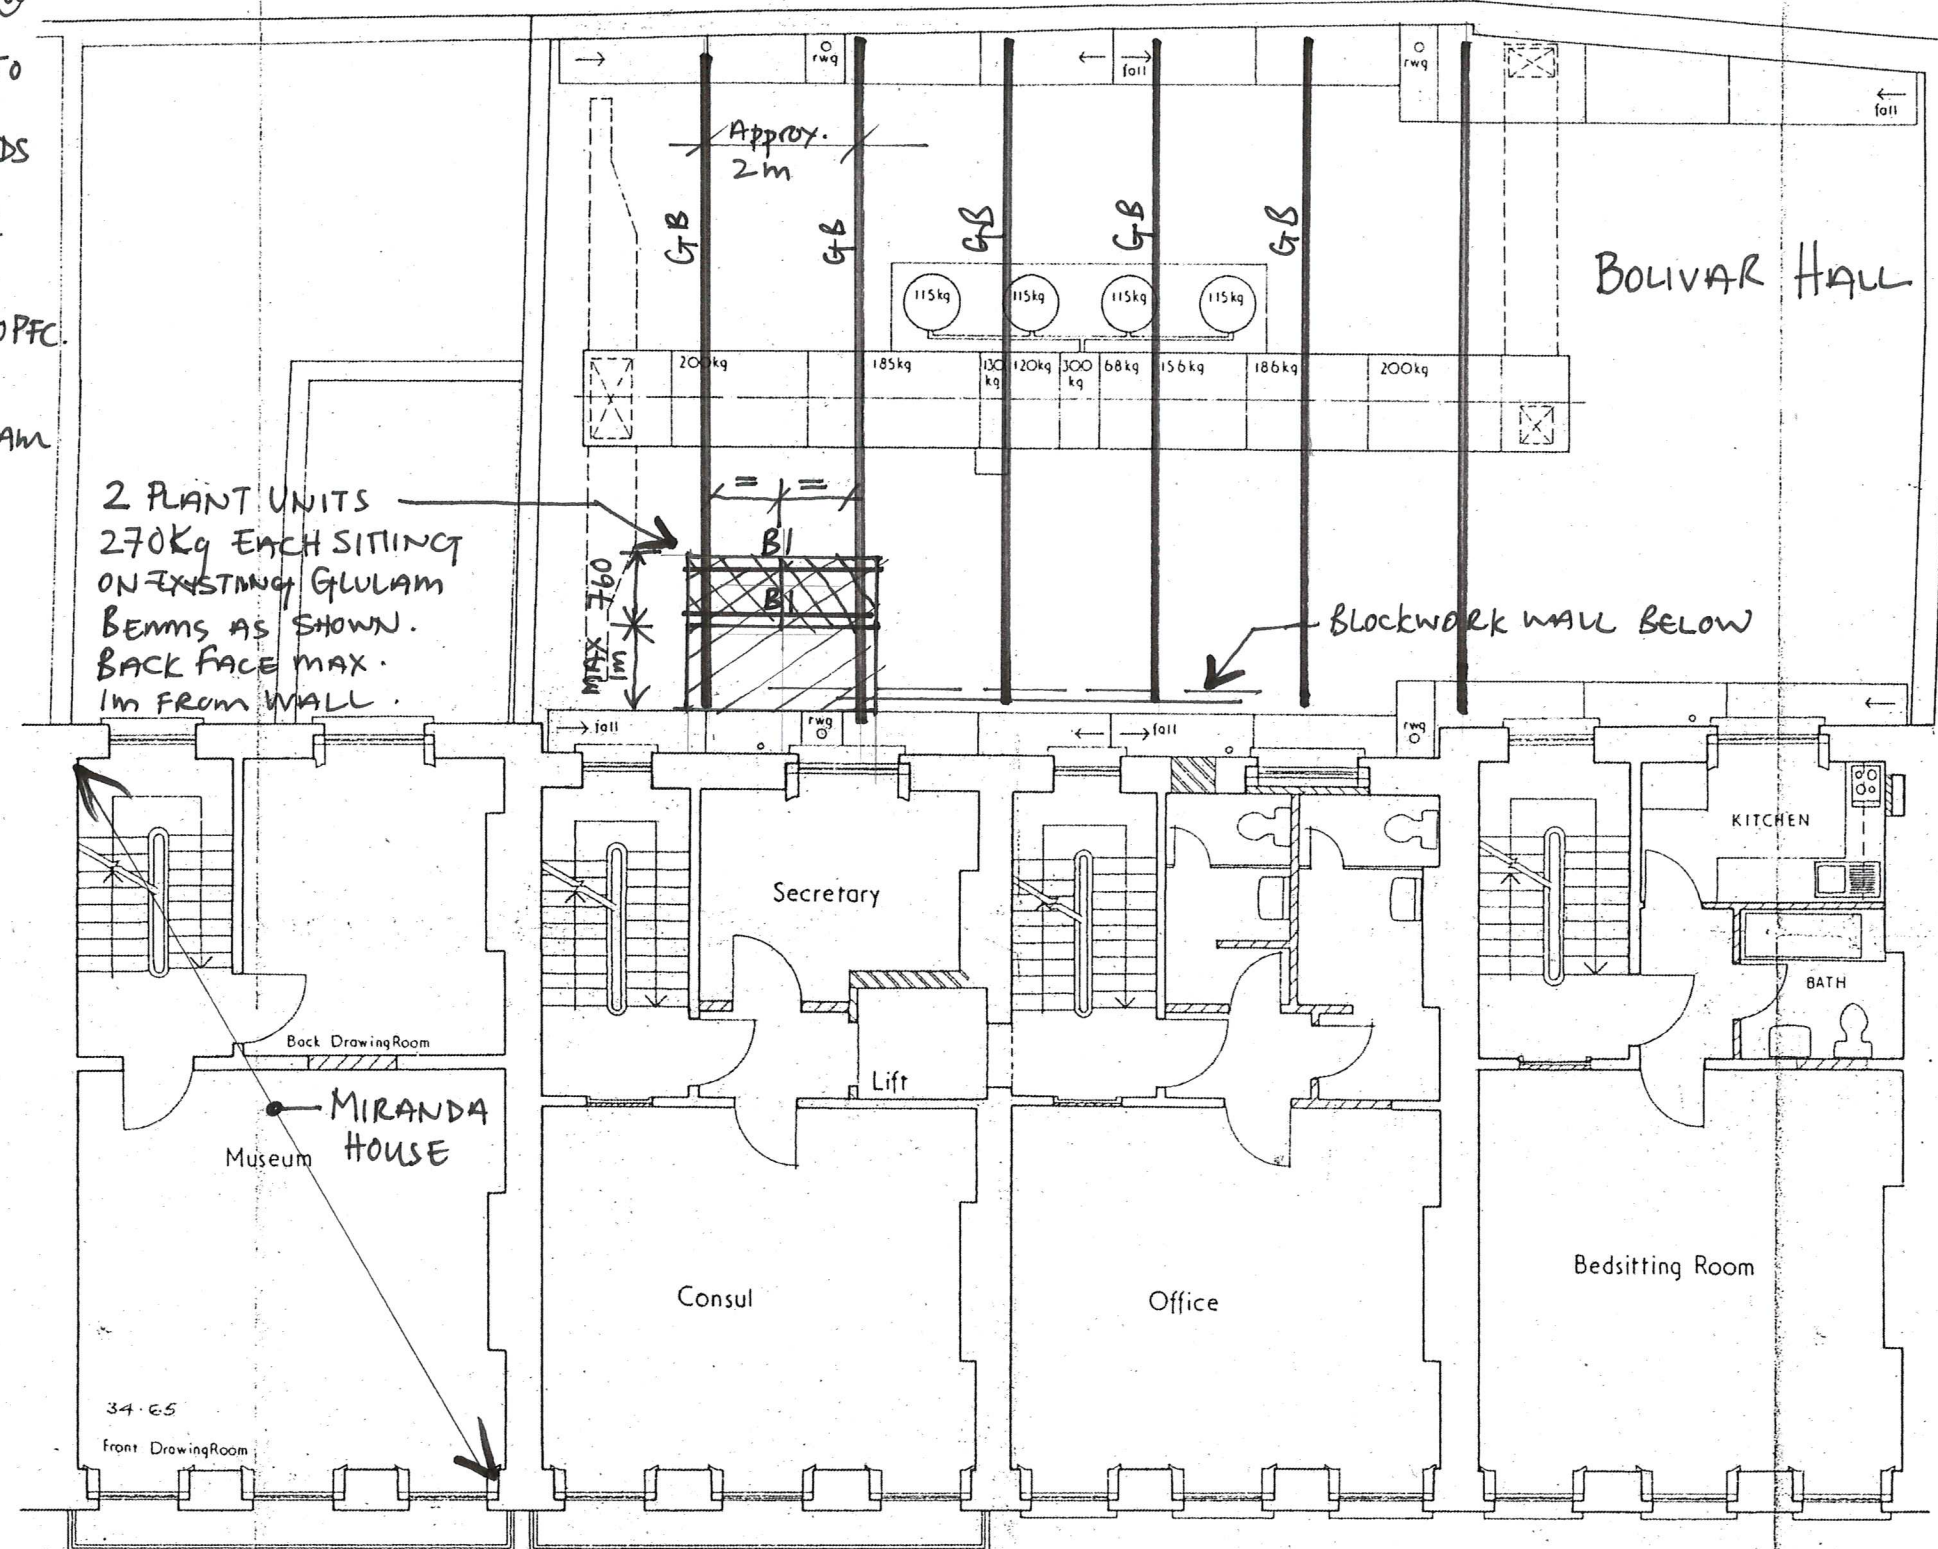

THE
CASA MIRANDA
Grafton Way W1



for
His Excellency
Ambassador Nestor Coll-Blasini
and the
GOVERNMENT
OF
VENEZUELA

FIRST FLOOR
PLAN

Boyd Auger
Architect + C-Eng

conisbee Consulting Structural Engineers
Consulting Civil Engineers

1-5 Offord St London N1 1DH

Tel 020 7700 6666
Fax 020 7700 6686

design@conisbee.co.uk
www.conisbee.co.uk

1st Floor (c1983)
Studio Downie Architects LLP, Stage C Report / 240.

Project	MIRANDA HOUSE	Job No.	060178
Title	BOLIVAR HALL ROOF PROPOSED PLANT	Drg. No.	SSK014
Status	PRELIMINARY	Scale	
		Date	APRIL 12
		Drawn	JOG
		Checked	

conisbee

1-5 Offord St London N1 1DH
Telephone 020 7700 6666
design@conisbee.co.uk
www.conisbee.co.uk

Consulting Structural Engineers
Consulting Civil Engineers

project

58 GRAFTON WAY

title

OPENINGS FOR
SERVICE DUCTS

job no.

060128

drg. no.

SSK021

scale

N/S

date

23.9.12


drawn

TDA

checked

rev.

date

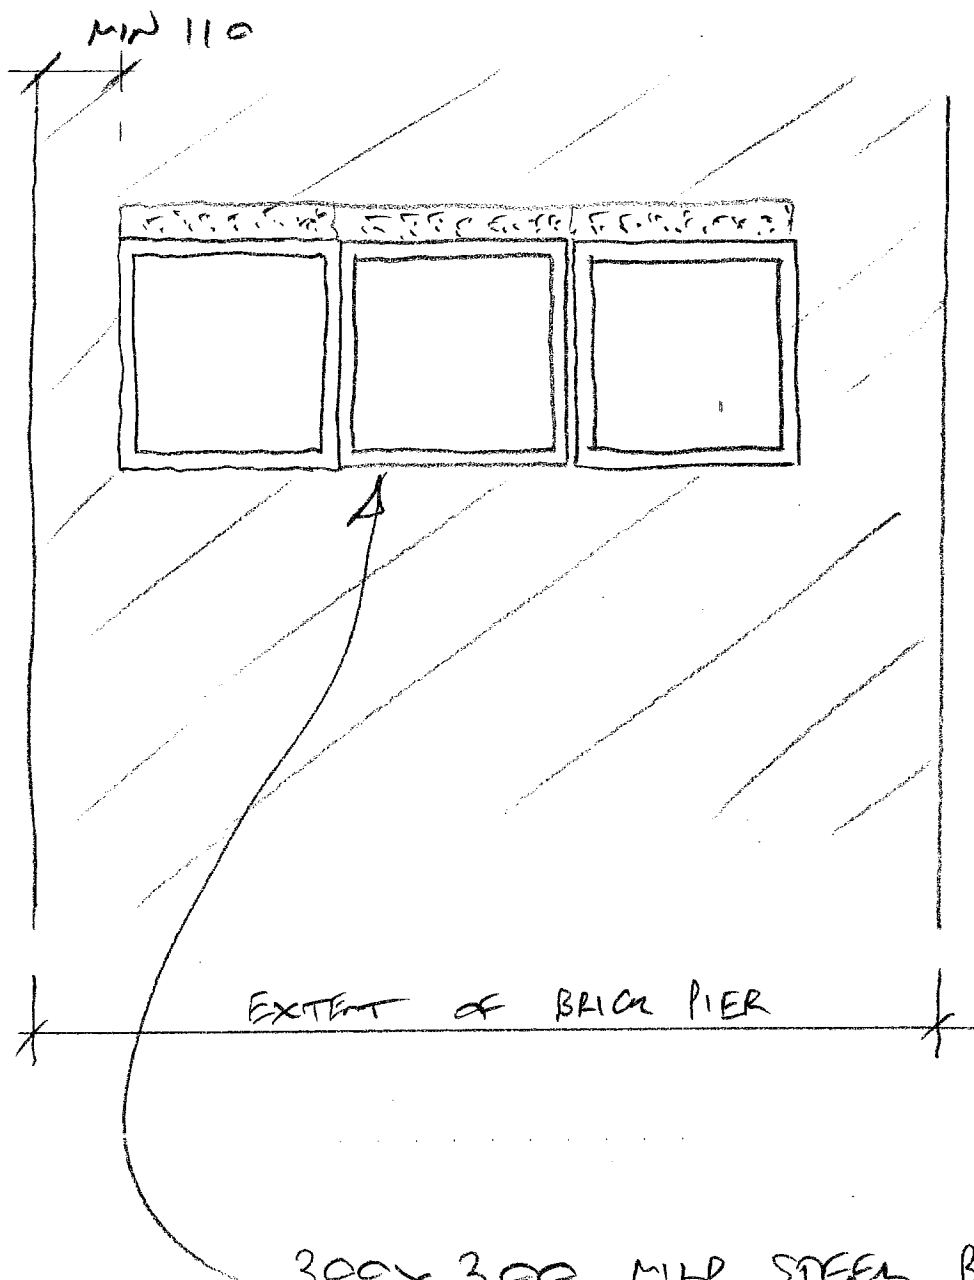

300x300 MILD STEEL BOXES
FABRICATED FROM 20mm PLATE
CUT OUT AND PREPACKED INTO WALL