
 
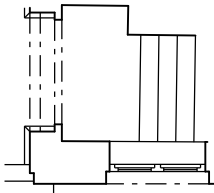


Plans indicate approved
scheme with as yet
unbuilt rear extension.

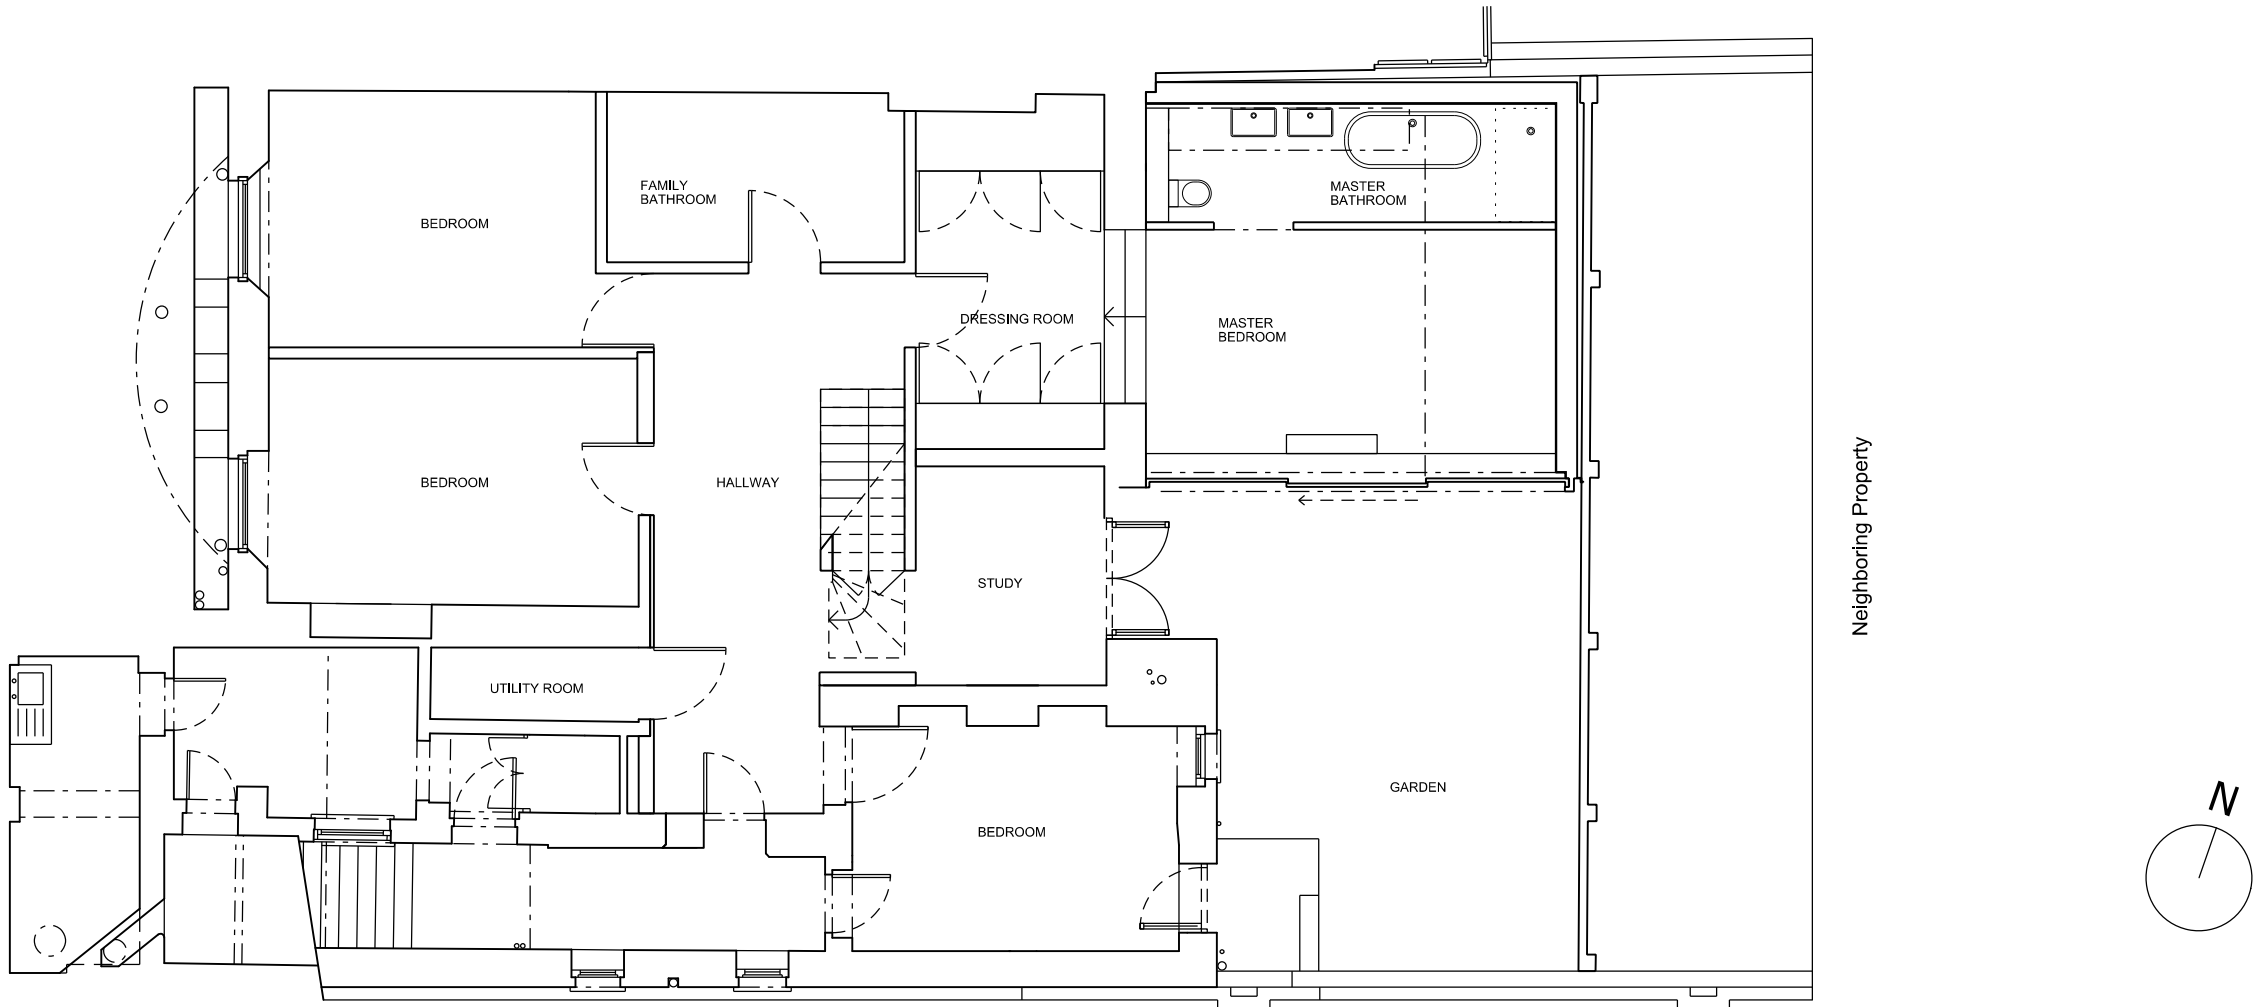

Planning			
Revision description		Date	Init Rev
<div><div>RCKa</div><div>3 Dyers Buildings London EC1N 2JT</div><div>T +44 (0) 20 7060 1930 F +44 (0) 20 7060 1940 W www.rcka.co.uk</div></div>			
Title General Arrangement Plan Existing Lower Ground Floor Plan Planning			
Project Albert Terrace		Client Mr and Mrs Paulin	
Date 01.10.2010	Drawn by JH	Checked TR	Scale 1-100
Job No 1015	Drwg No PL-100		Revision -

©2011 RCKa. This drawing is not to be scaled - use written dimensions only. Any discrepancies to be reported to the architect. All dimensions to be checked on site.