


**Notes**  
Report any discrepancies to the author.  
~~Do not scale from this drawing.~~  
Copyright Househam Henderson Architects.  
Please do not scale from this drawing  
except for planning purposes

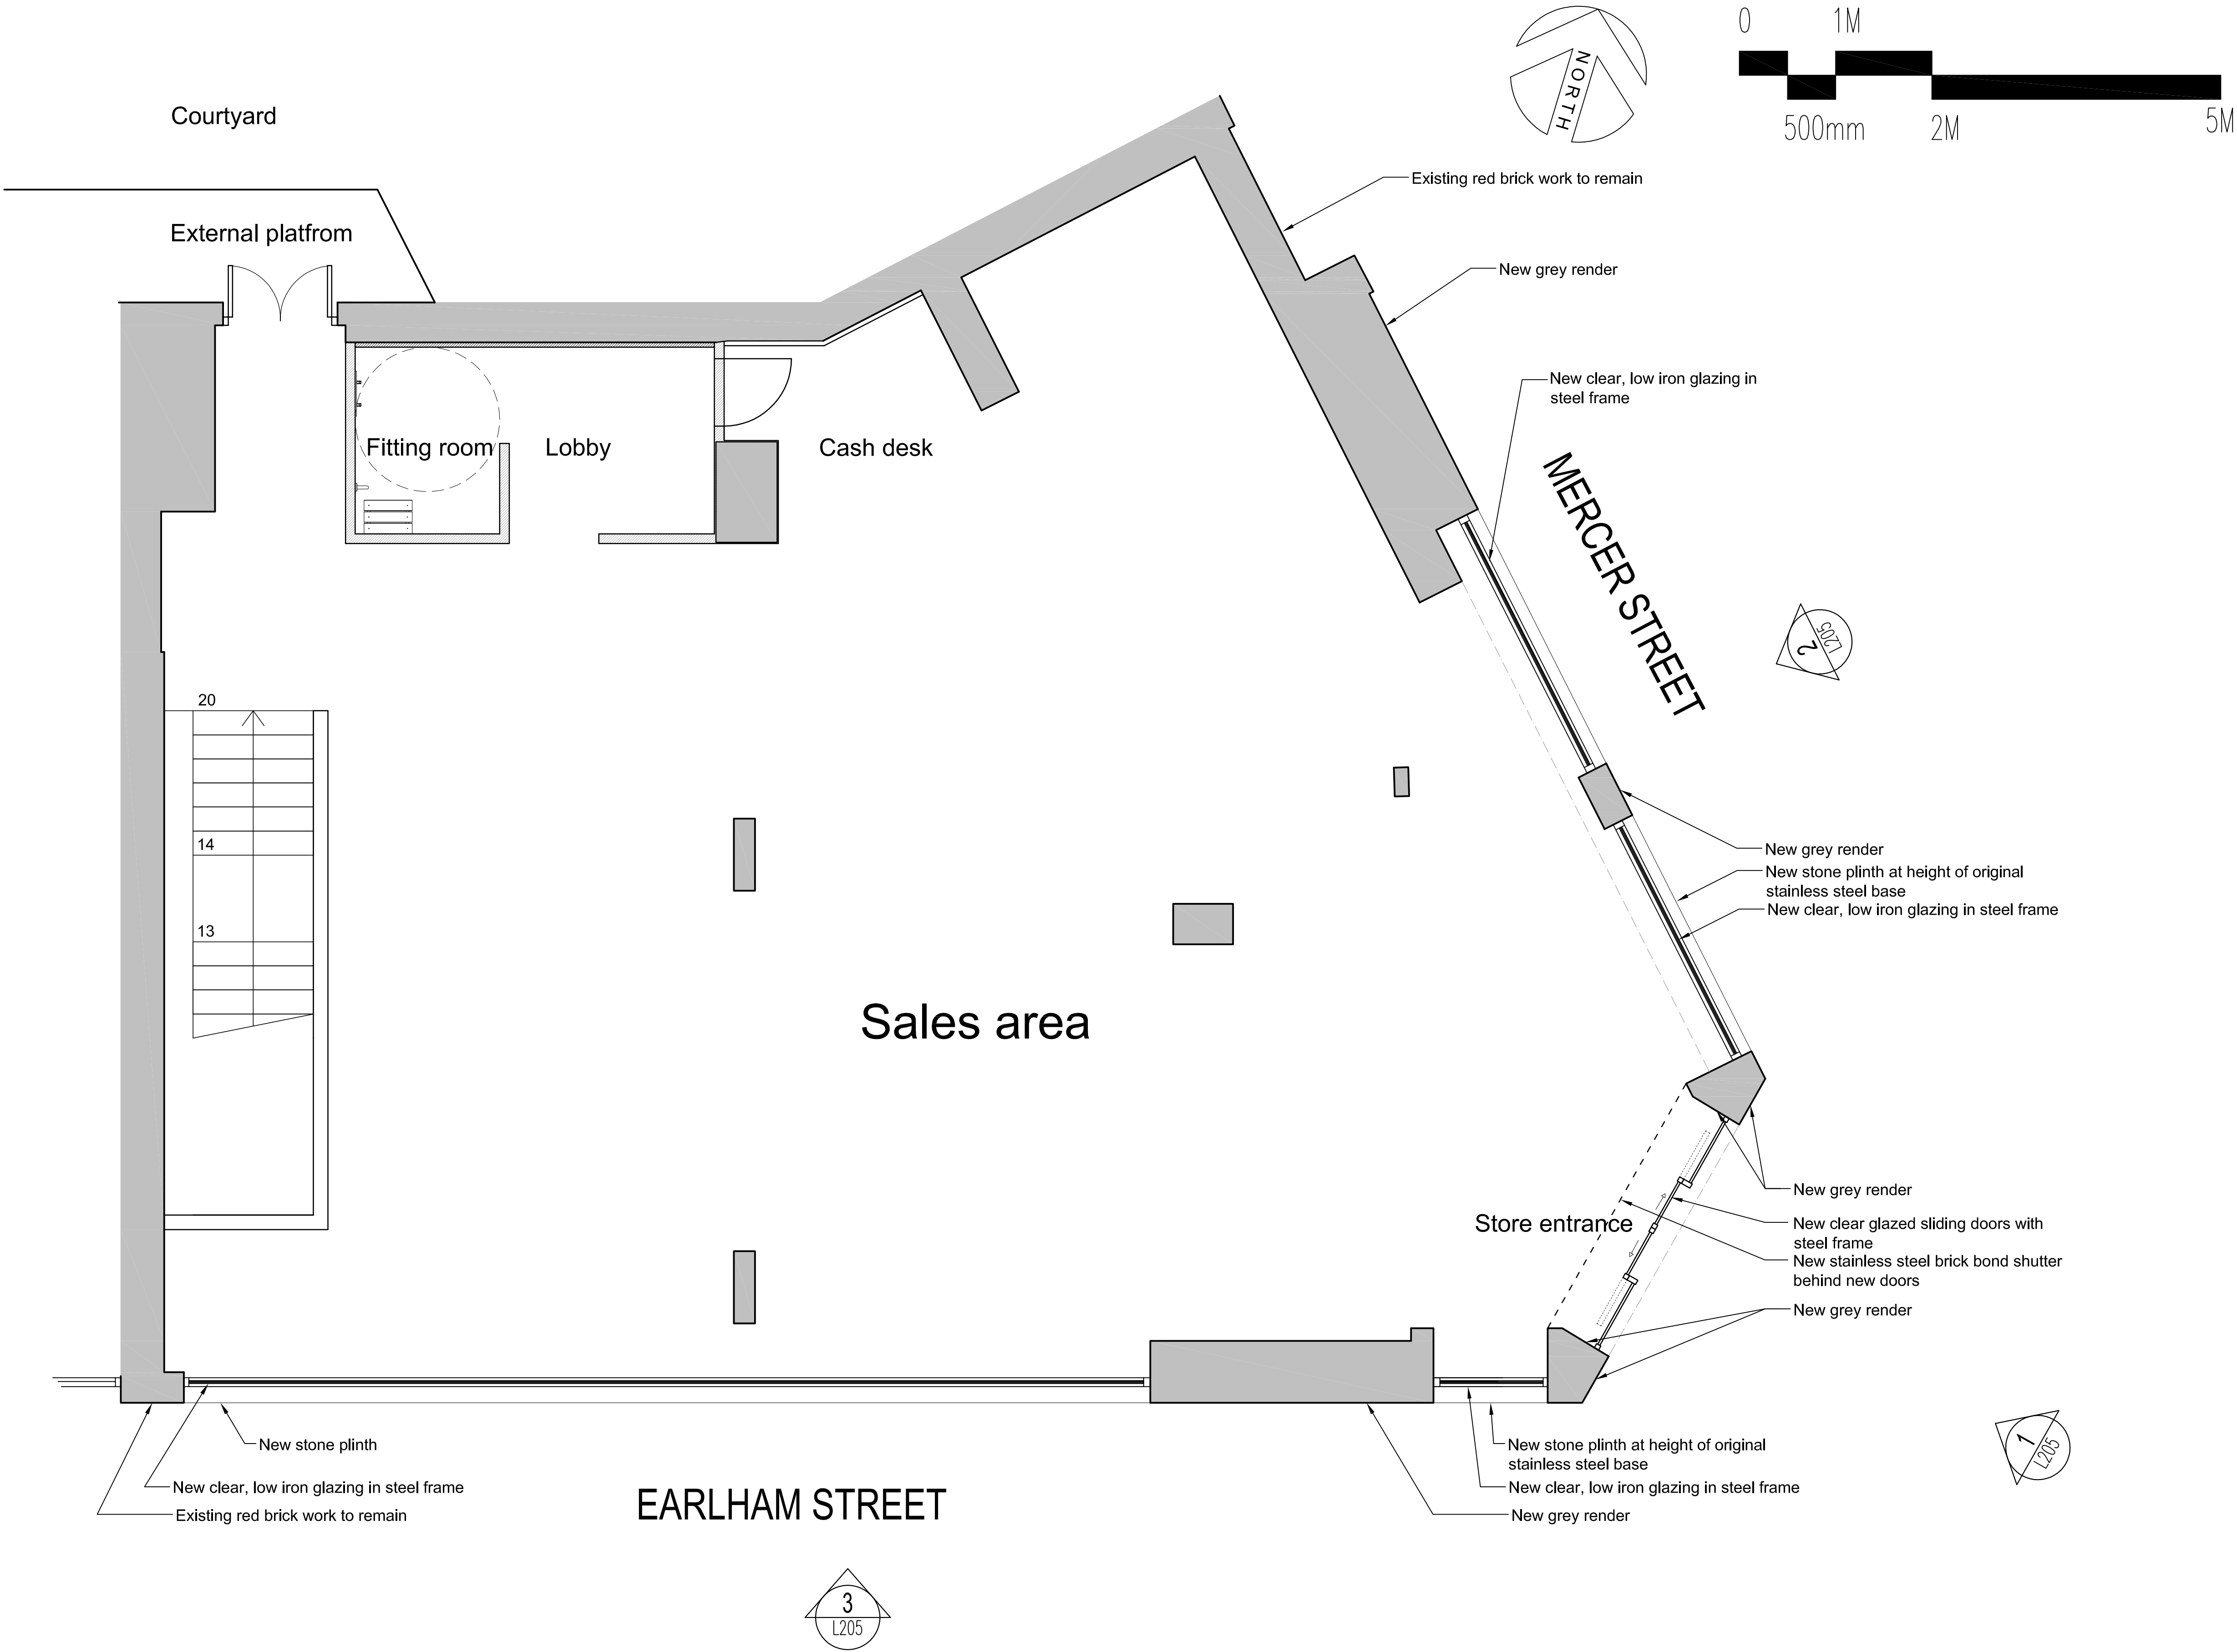

PLANNING

P2	Planning	LT	JM	13.09.12
P1	Enabling works	JM	JM	07.09.12
P1	Planning	LT	CA	30.08.12
P0	First Issue	JM	JM	07.12

Rev	Description	By	Check	Date
-----	-------------	----	-------	------

househamhenderson  
architects  
70-74 City Road London EC1Y 2BJ  
T 020 7940 3170 F 020 7940 3171 london@hharchitects.co.uk

Client  
Le Coq Sportif  
21 Rue Bachaumont, 75002 Paris

Project  
21-23 Earlham Street, London

Drawing  
Ground Floor Plan  
Proposed

Scale	Date	Author	Checked
1:50@A2	July 2012	LT	JM

Project No	Drawing No	Revision
3951	L100	P2