

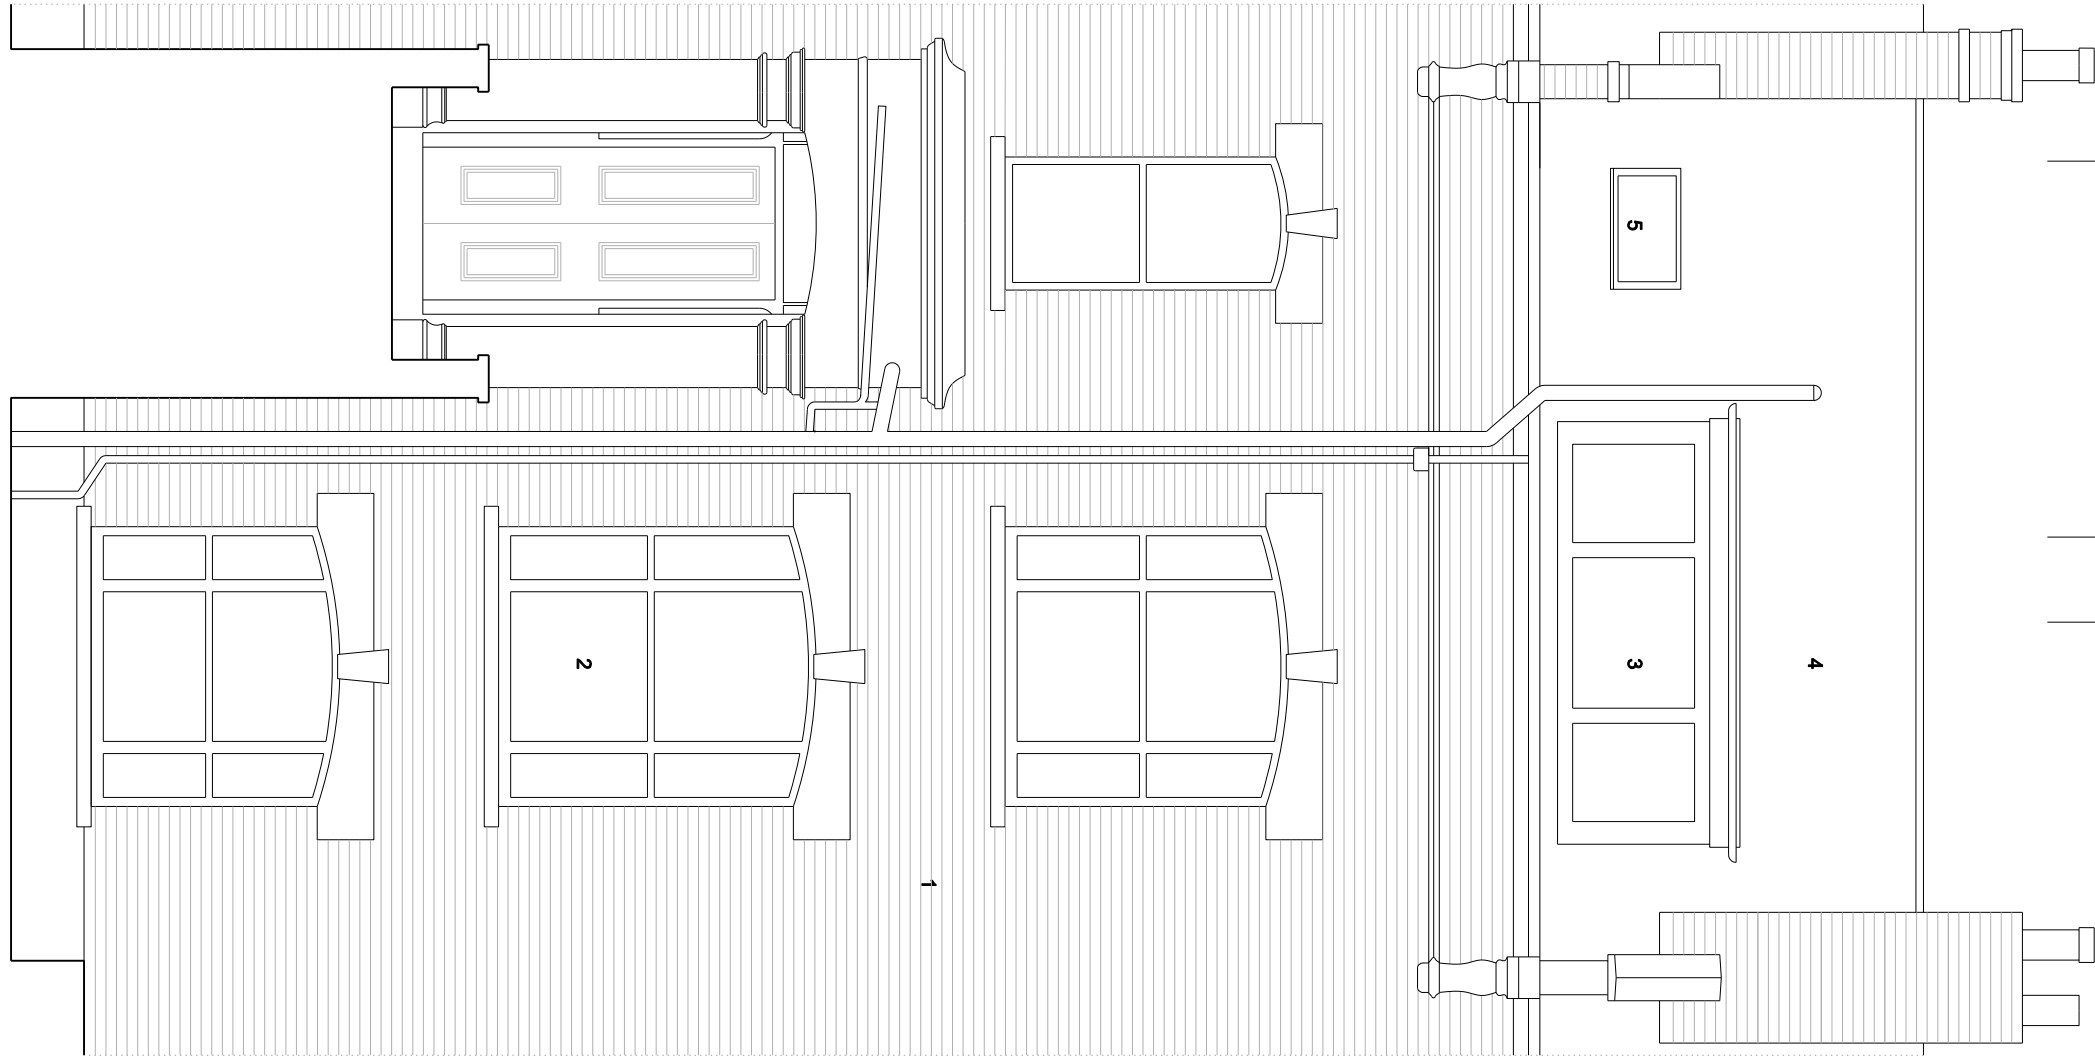
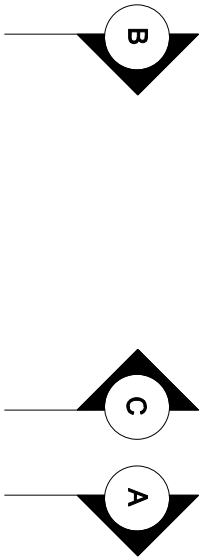


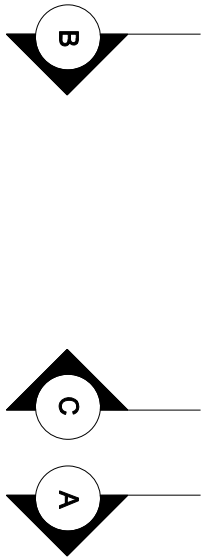

- 1 - Brick
- 2 - Window
- 3 - Dormer
- 4 - Roof
- 5 - Roof light

 

Delvendahl Martin Architects

Unit 4.3 2 - 6 Northburgh Street
London EC1V 0AY
Tel: 020 7253 5963

48 Burghley Road NW5 1UE

Front Elevation / Proposed

DRAWING NUMBER: 1207_PL_220
DATE: 29/08/12 SCALE: 1:50@A3 JOB REF: 1207

PLANNING