
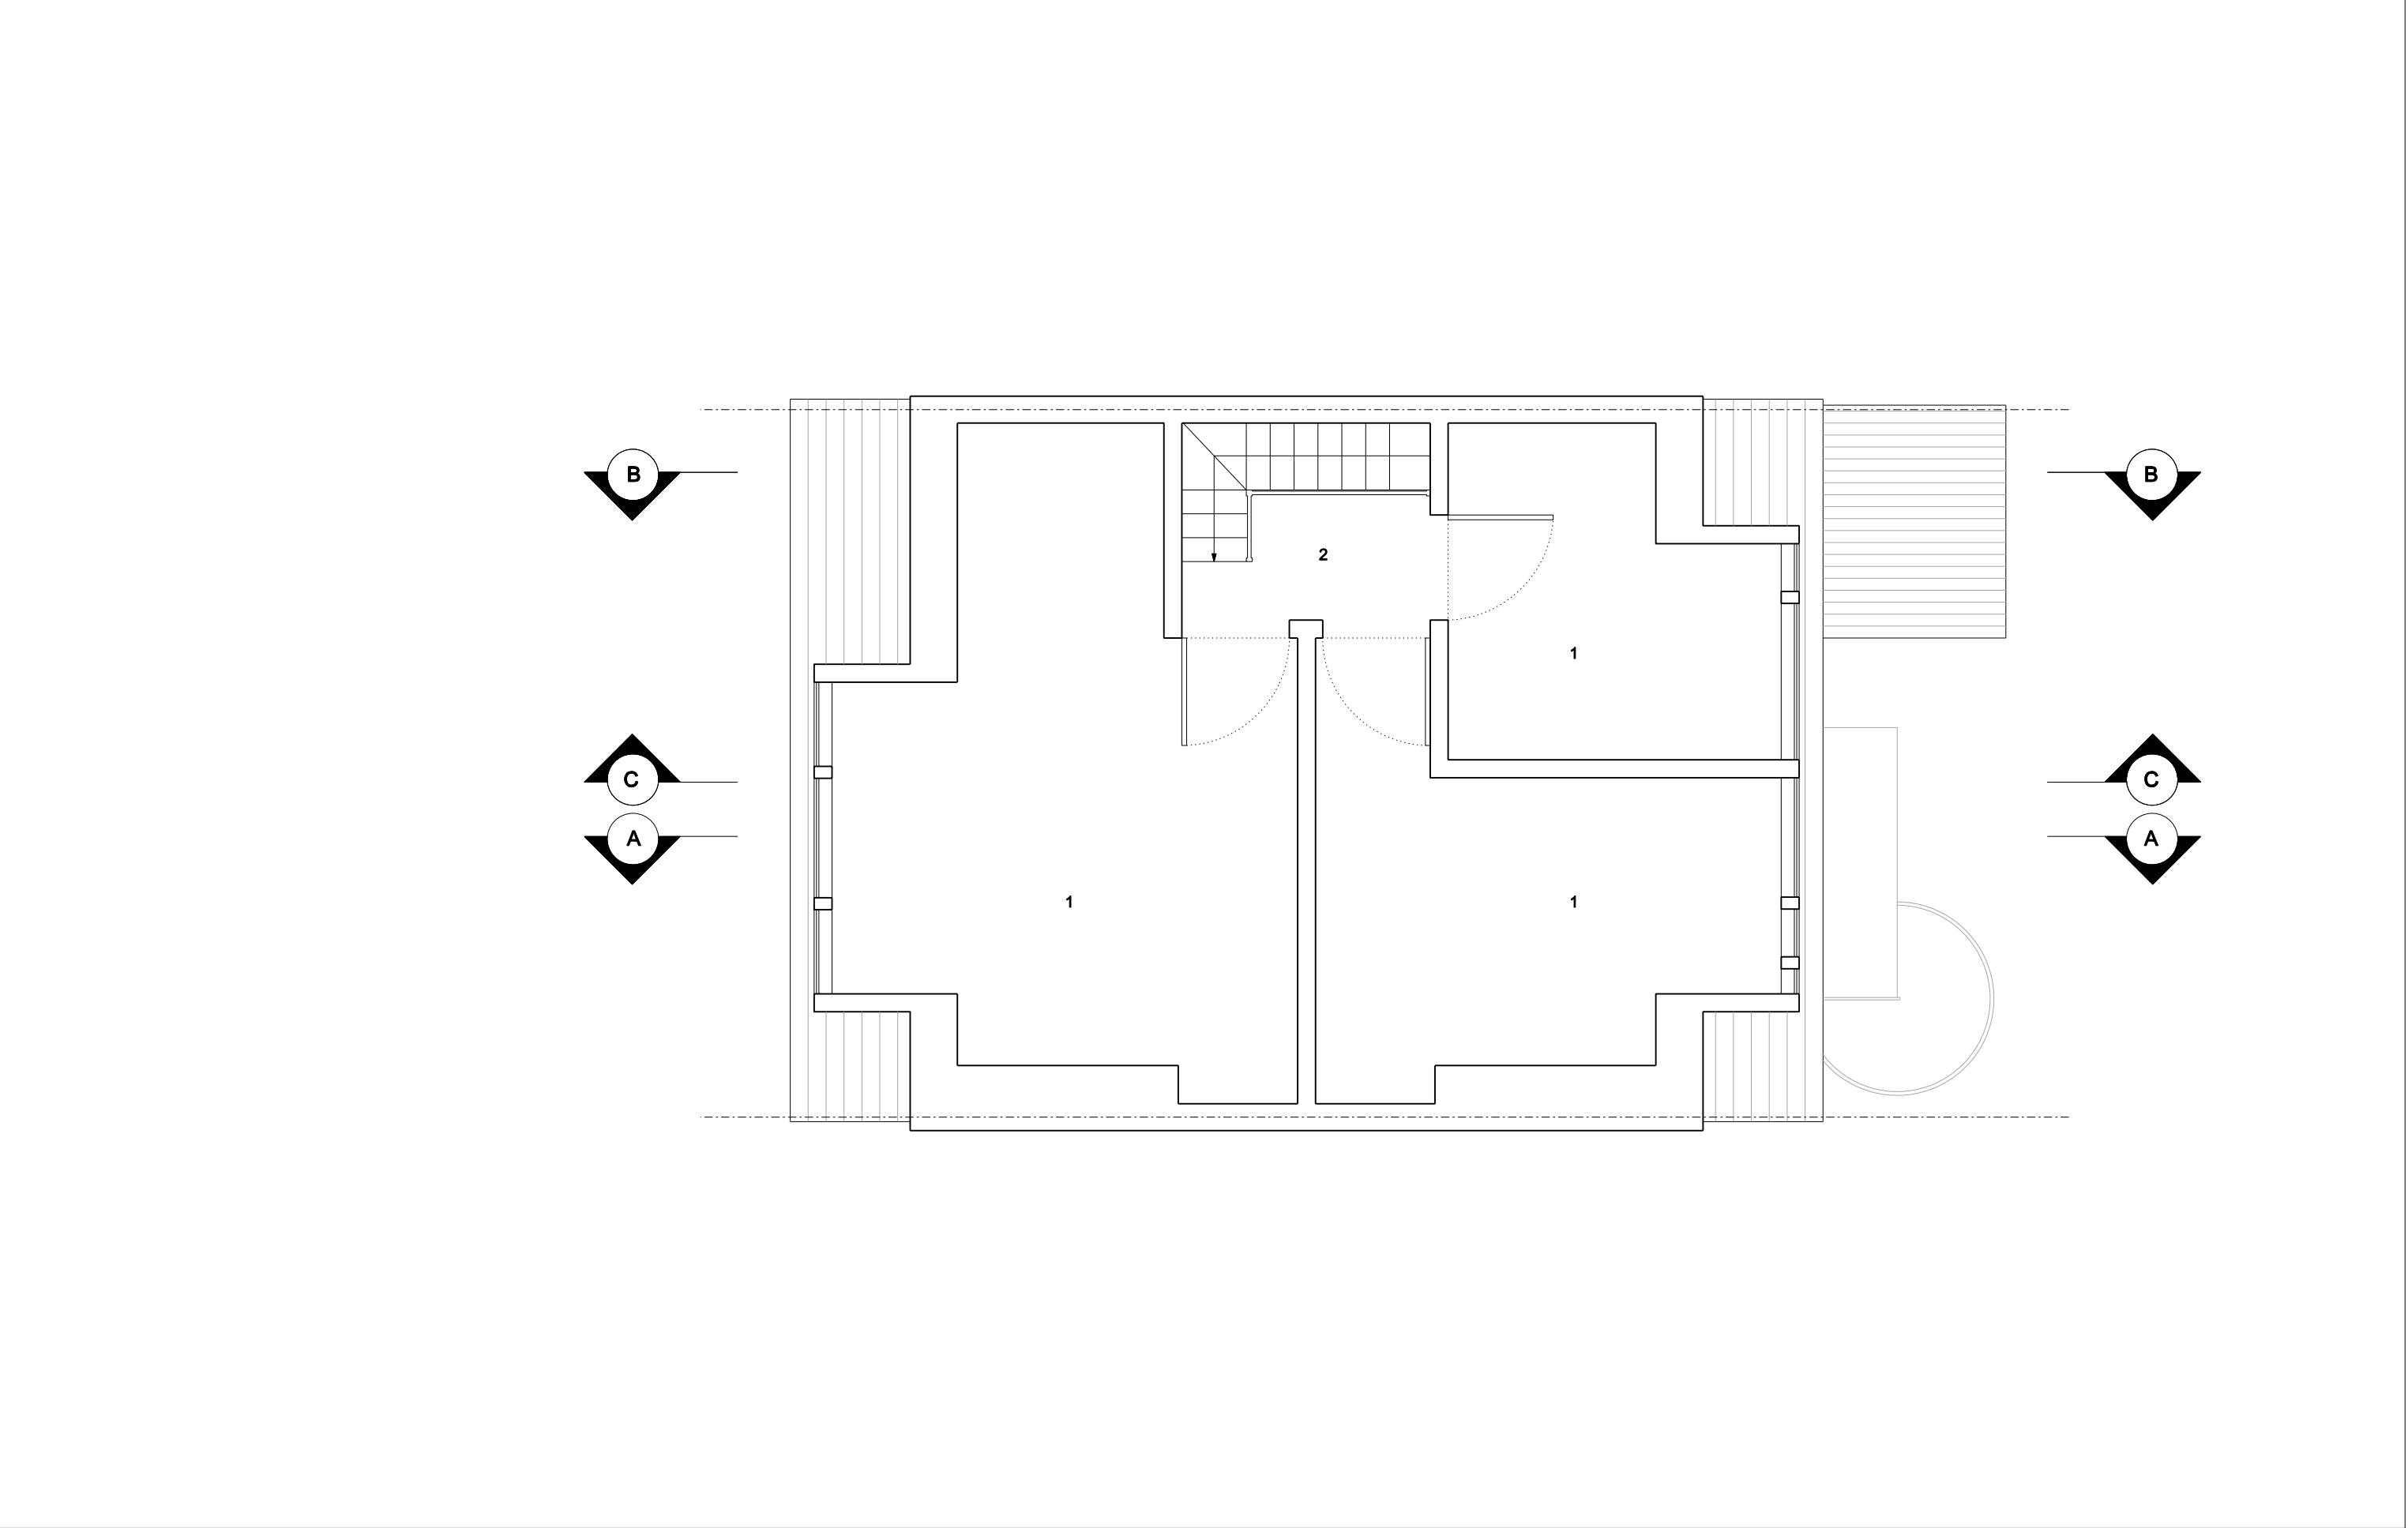


1 - Bedroom
2 - Hallway

 

Delvendahl Martin Architects

Unit 4.3 2 - 6 Northburgh Street
London EC1V 0AY
Tel: 020 7253 5963

48 Burghley Road NW5 1UE
Second Floor Plan / Proposed

DRAWING NUMBER: 1207_PL_123
DATE: 29/08/12 SCALE: 1:50@A3 JOB REF: 1207

PLANNING