


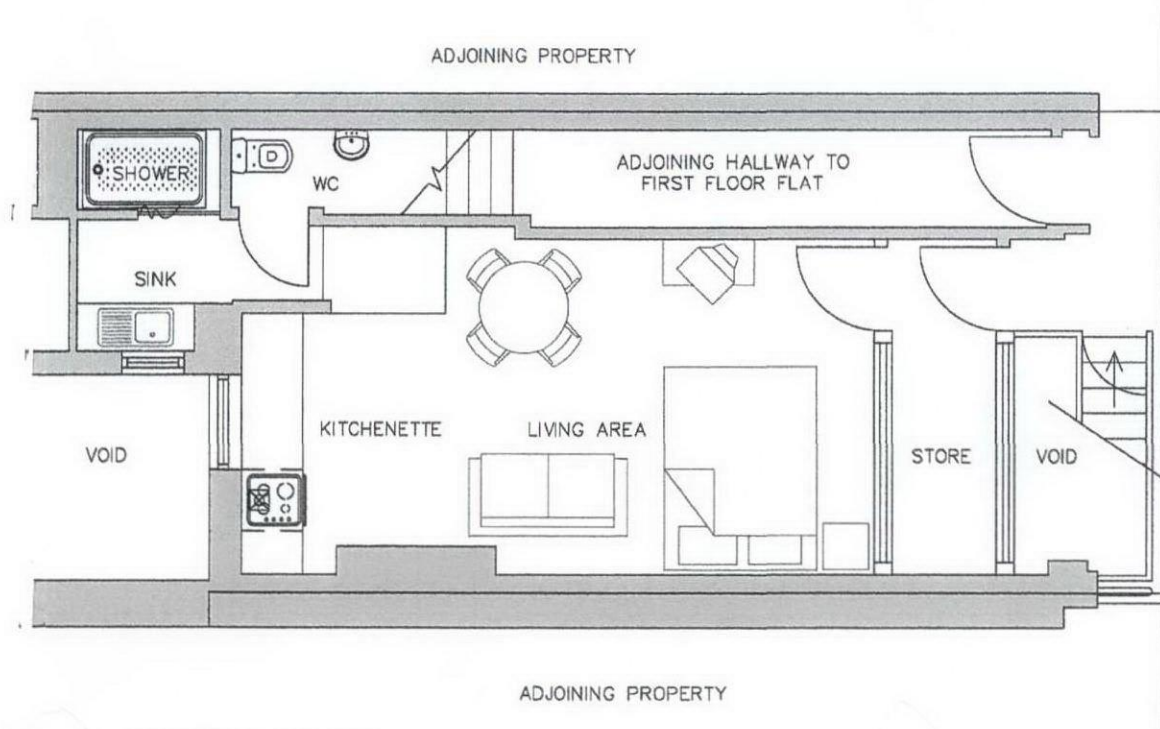

FLOOR PLAN



FRONT ELEVATION

MATERIALS:

- ◻ CREAM PAINED RENDER
- ◻ PAINTED STONE CILLS AND HEAD DETAIL
- ◻ RENDERED PARAPET WALL DETAIL
- ◻ METAL WINDOW AND DOOR
- ◻ BLACK METAL RAILINGS

NOTE:

- ◻ INTERNAL AREA APPROX. 25.7 SQ.M

TITLE
FLOOR PLAN AND ELEVATION

JOB GROUND FLOOR STUDIO

234 BELSIZE ROAD
LONDON
NW6 4BT

SCALE 1:50

DATE MAY 2012

DRAWING NUMBER

076-01