
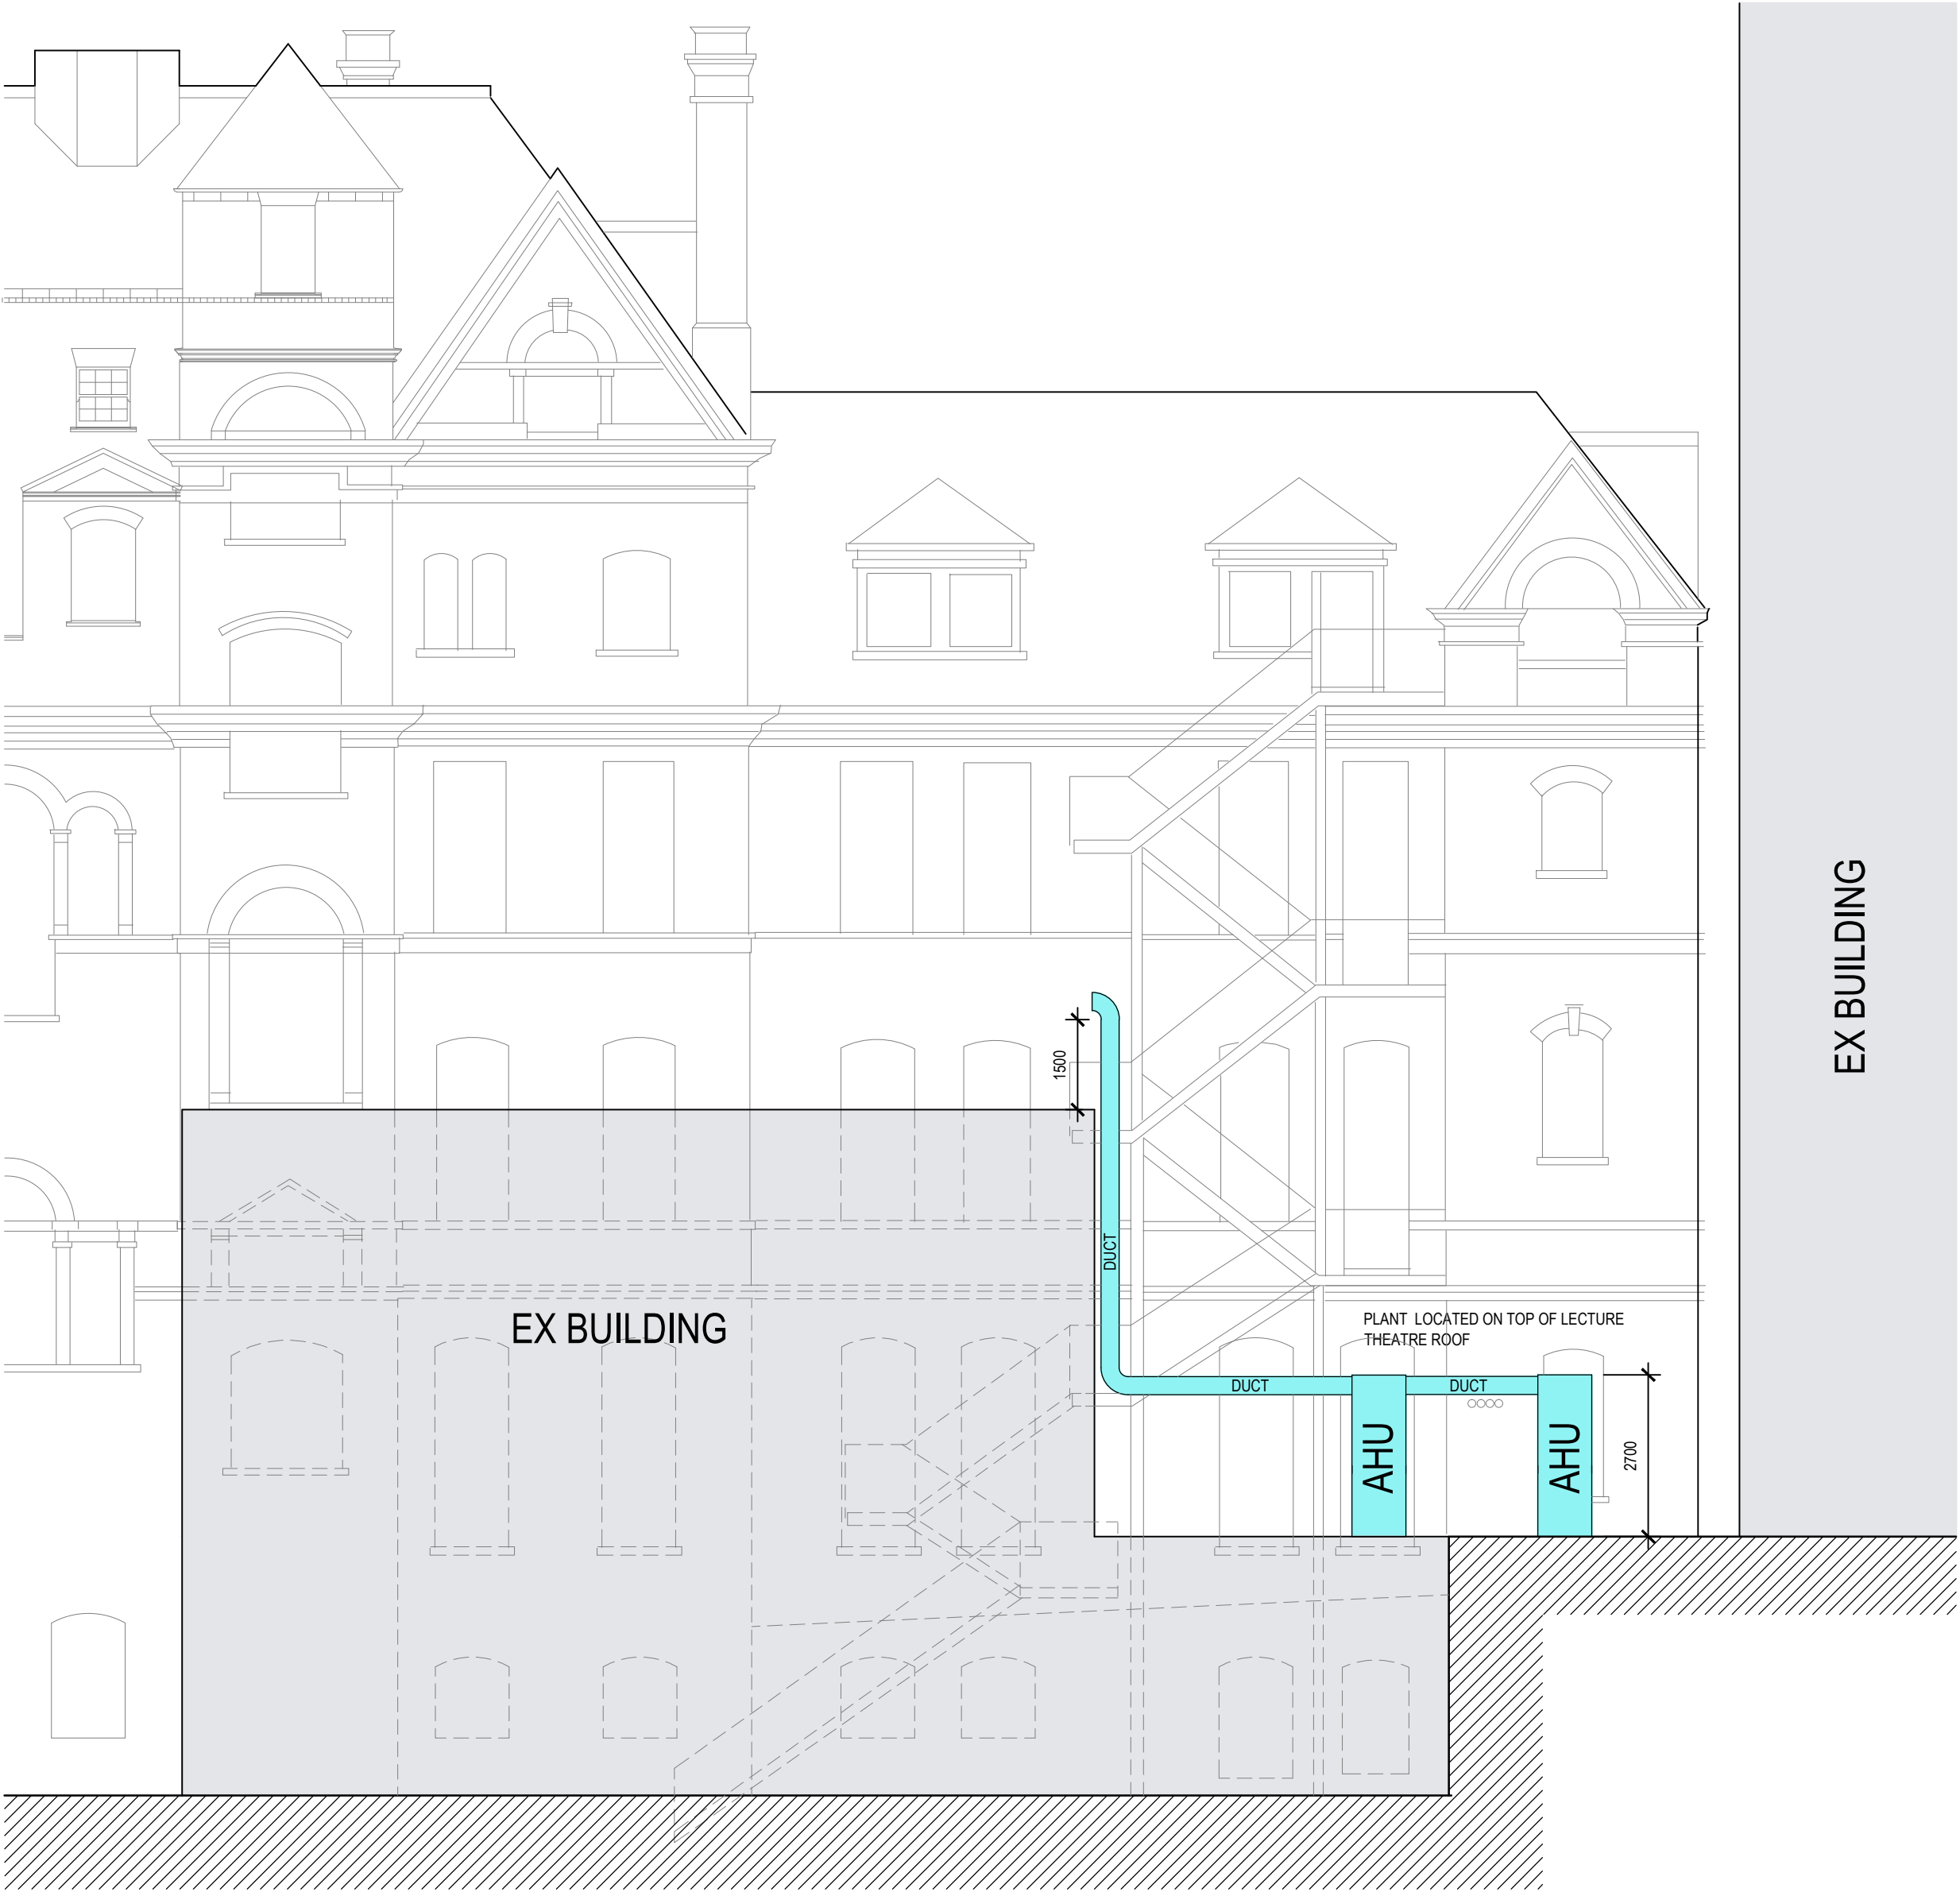


NOTES  
DO NOT SCALE THIS DRAWING  
THIS DRAWING IS COPYRIGHT DEVEREUX ARCHITECTS LTD  
ALL DIMENSIONS TO BE CONFIRMED ON SITE  
ANY INCONSISTENCIES TO BE REPORTED TO ARCHITECT IMMEDIATELY

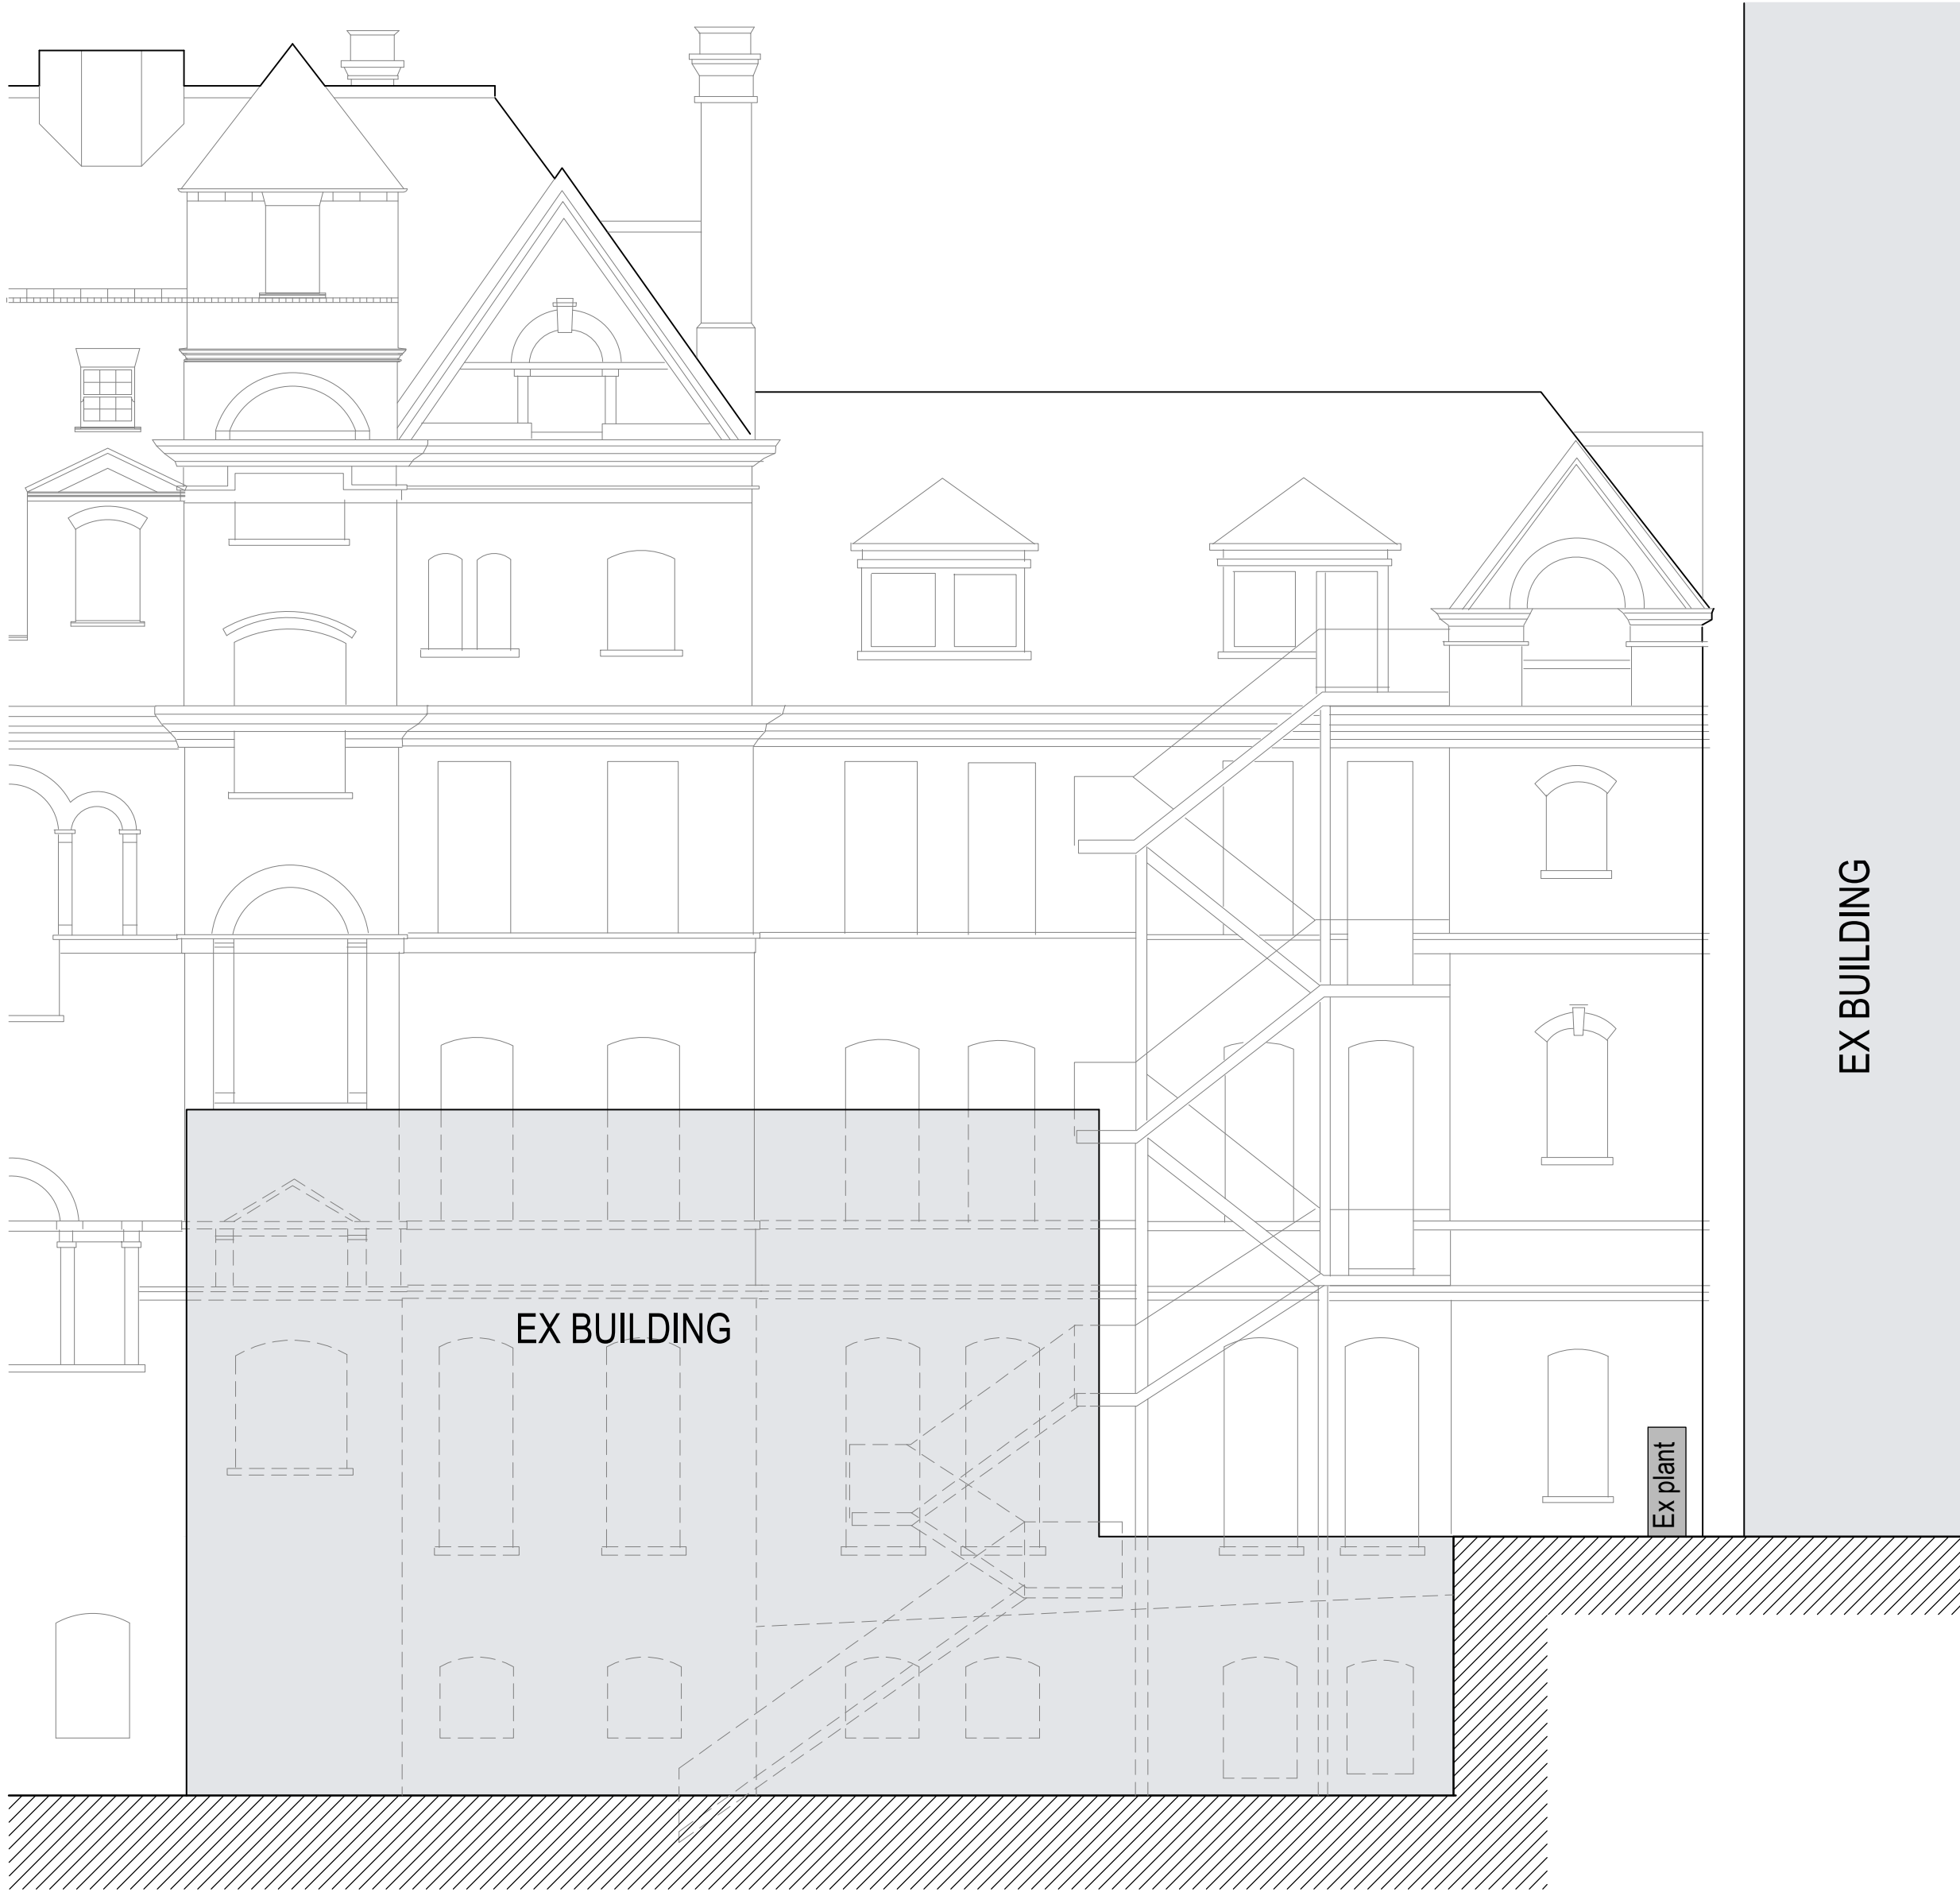

1 EXISTING EAST ELEVATION  
1:100

2 PROPOSED EAST ELEVATION  
1:100

-	03.10.2012	First Issue	RJ - MS
Rev	Date	Comment	L1 - L2

Key - L1 = level 1 drawn L2 = level 2 checked

**Devereux**Architects

LONDON  
200 Upper Richmond Road  
London SW15 2SH  
T +44 (0)20 8780 1900  
E london@devereuxarchitects.com

W www.devereuxarchitects.com

a PM Group company

CLIENT  
University College London

PROJECT  
Leonard Wolfson  
Experimental Neurology Centre

TITLE  
Existing And Proposed  
Elevation

SCALE @ A1  
1:100

STATUS  
PRELIMINARY

DRAWING NUMBER  
GB1010052

REVISION  
L-250

REVISION  
-