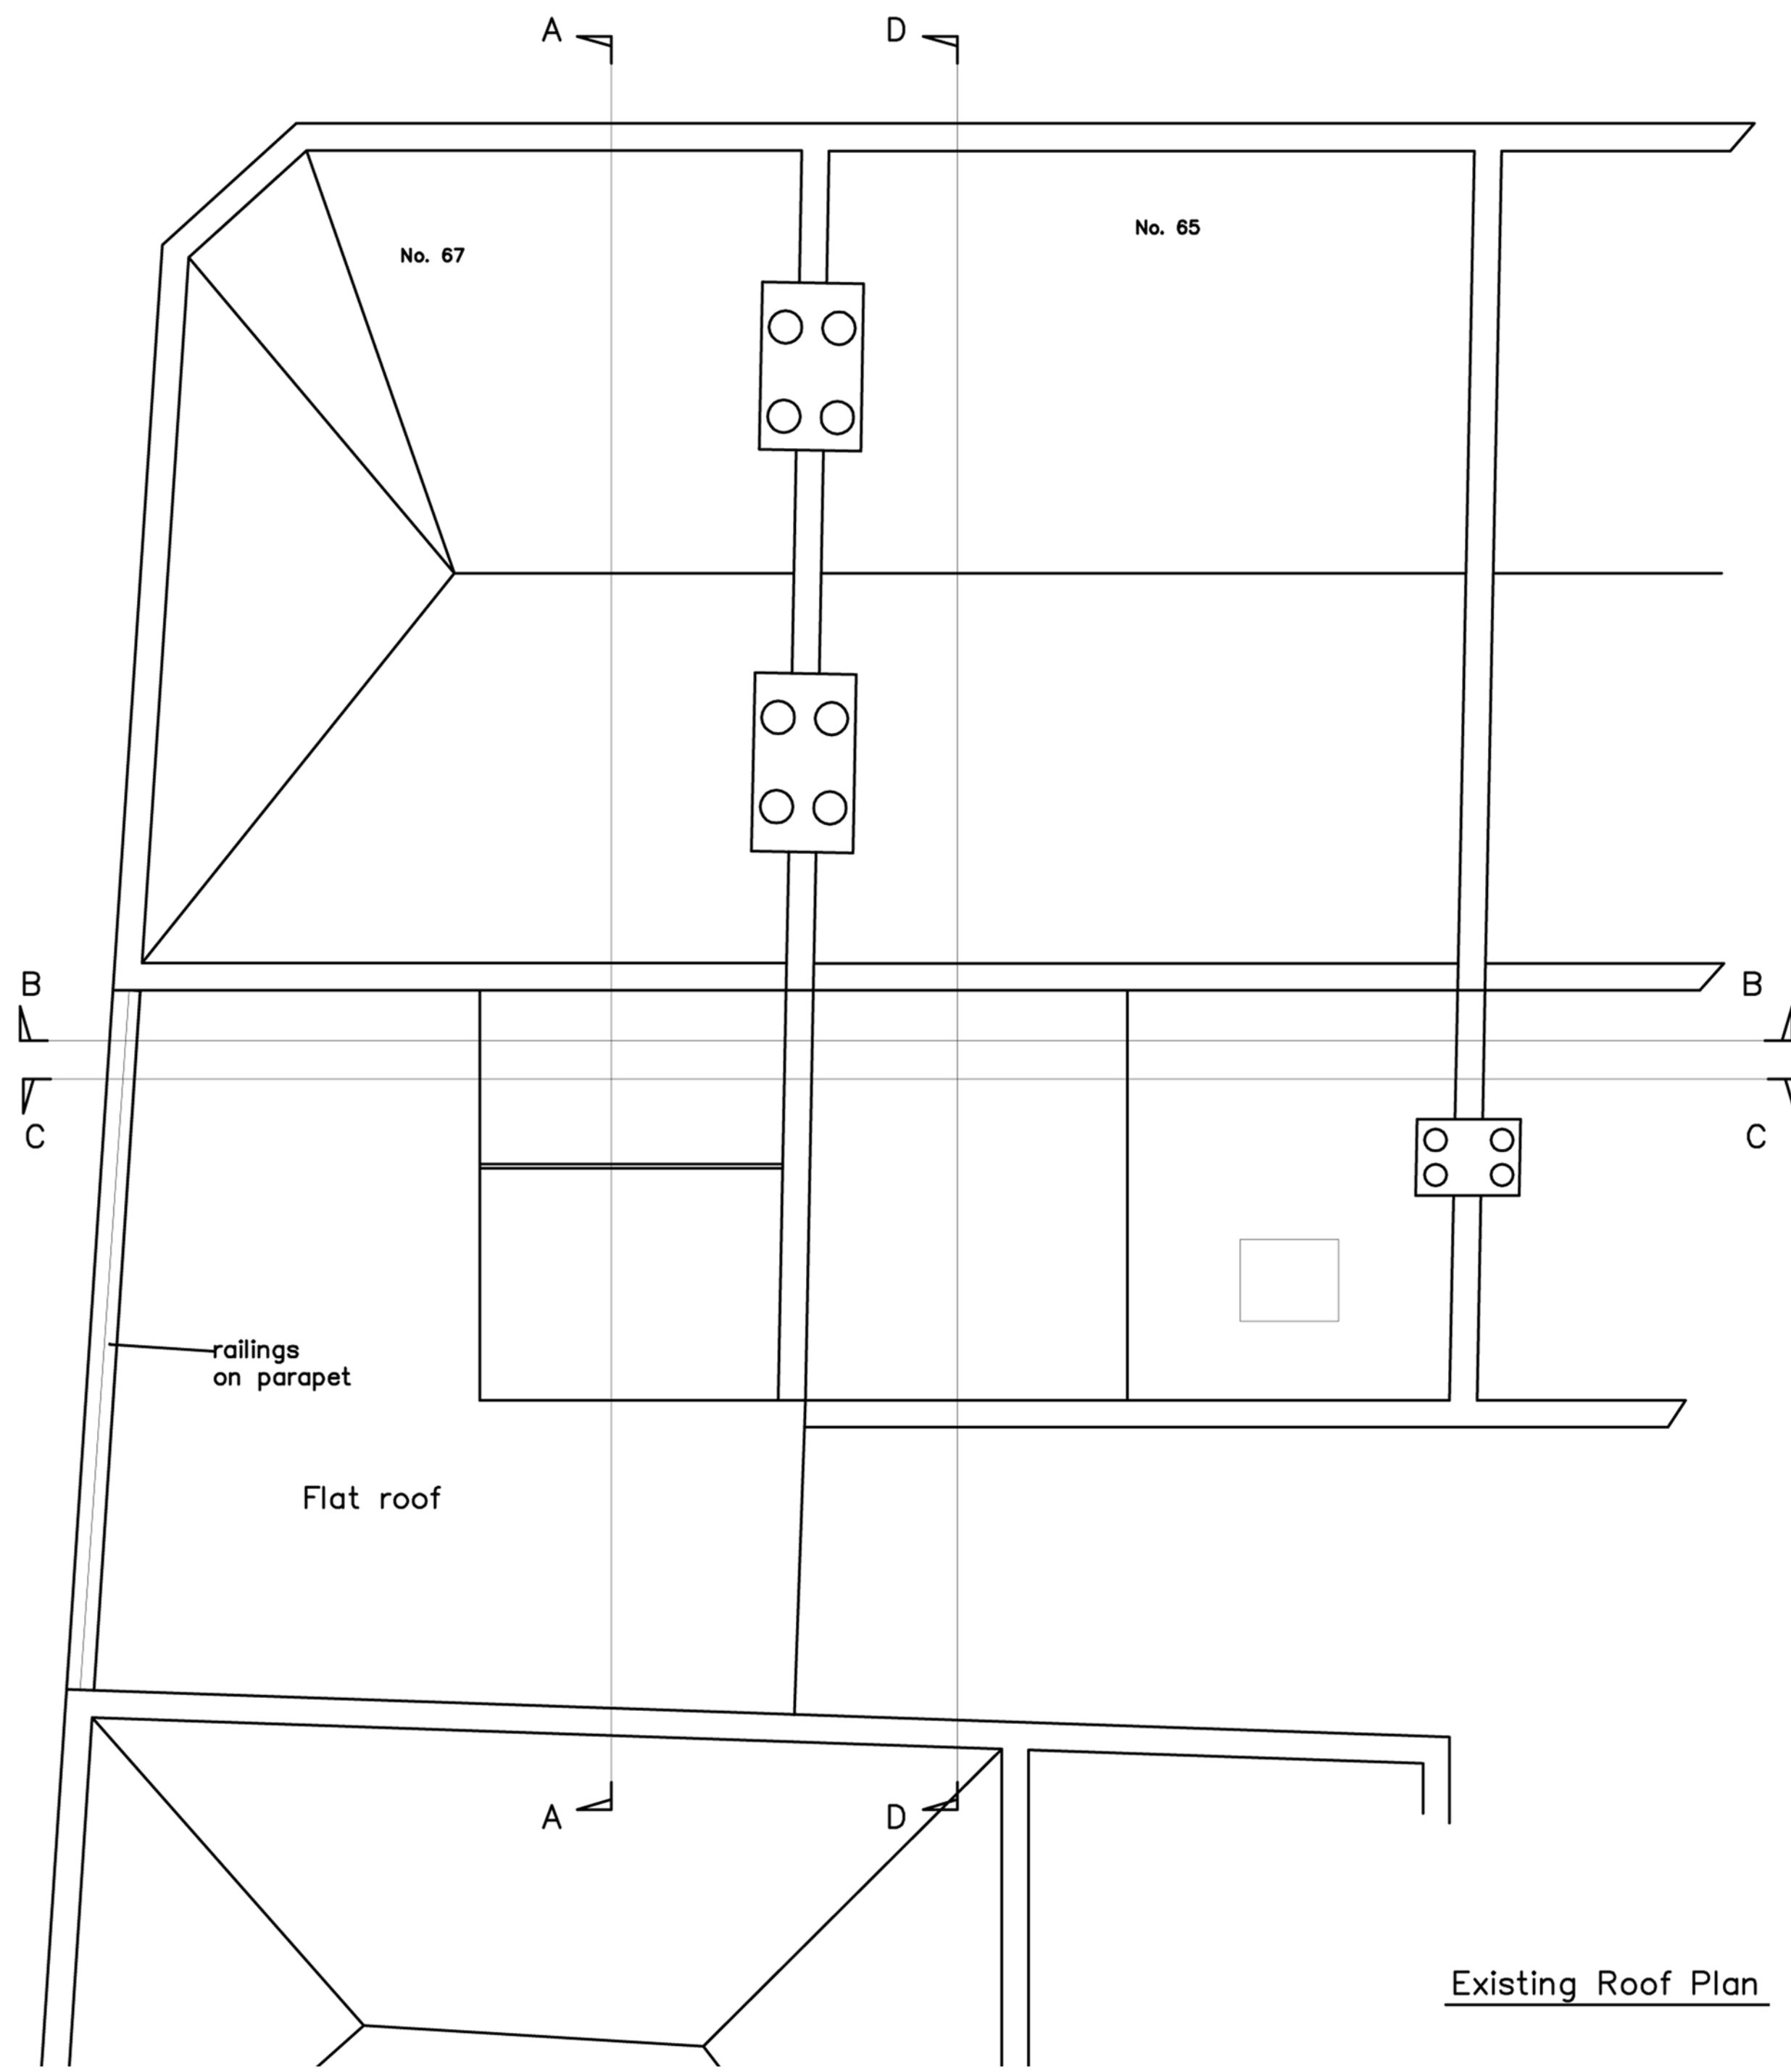


TBD ARCHITECTS 114 ALBERT STREET LONDON NW1 7NE ph: 0207 485 8976 fax: 0207 267 7529	PROJECT 67a Chetwynd Rd London, NW5 1BX	
	DRAWING TITLE Existing Roof Plan	
	SCALE 1:50 to A2	REVISION A
	DRAWING 67aCR 3	