




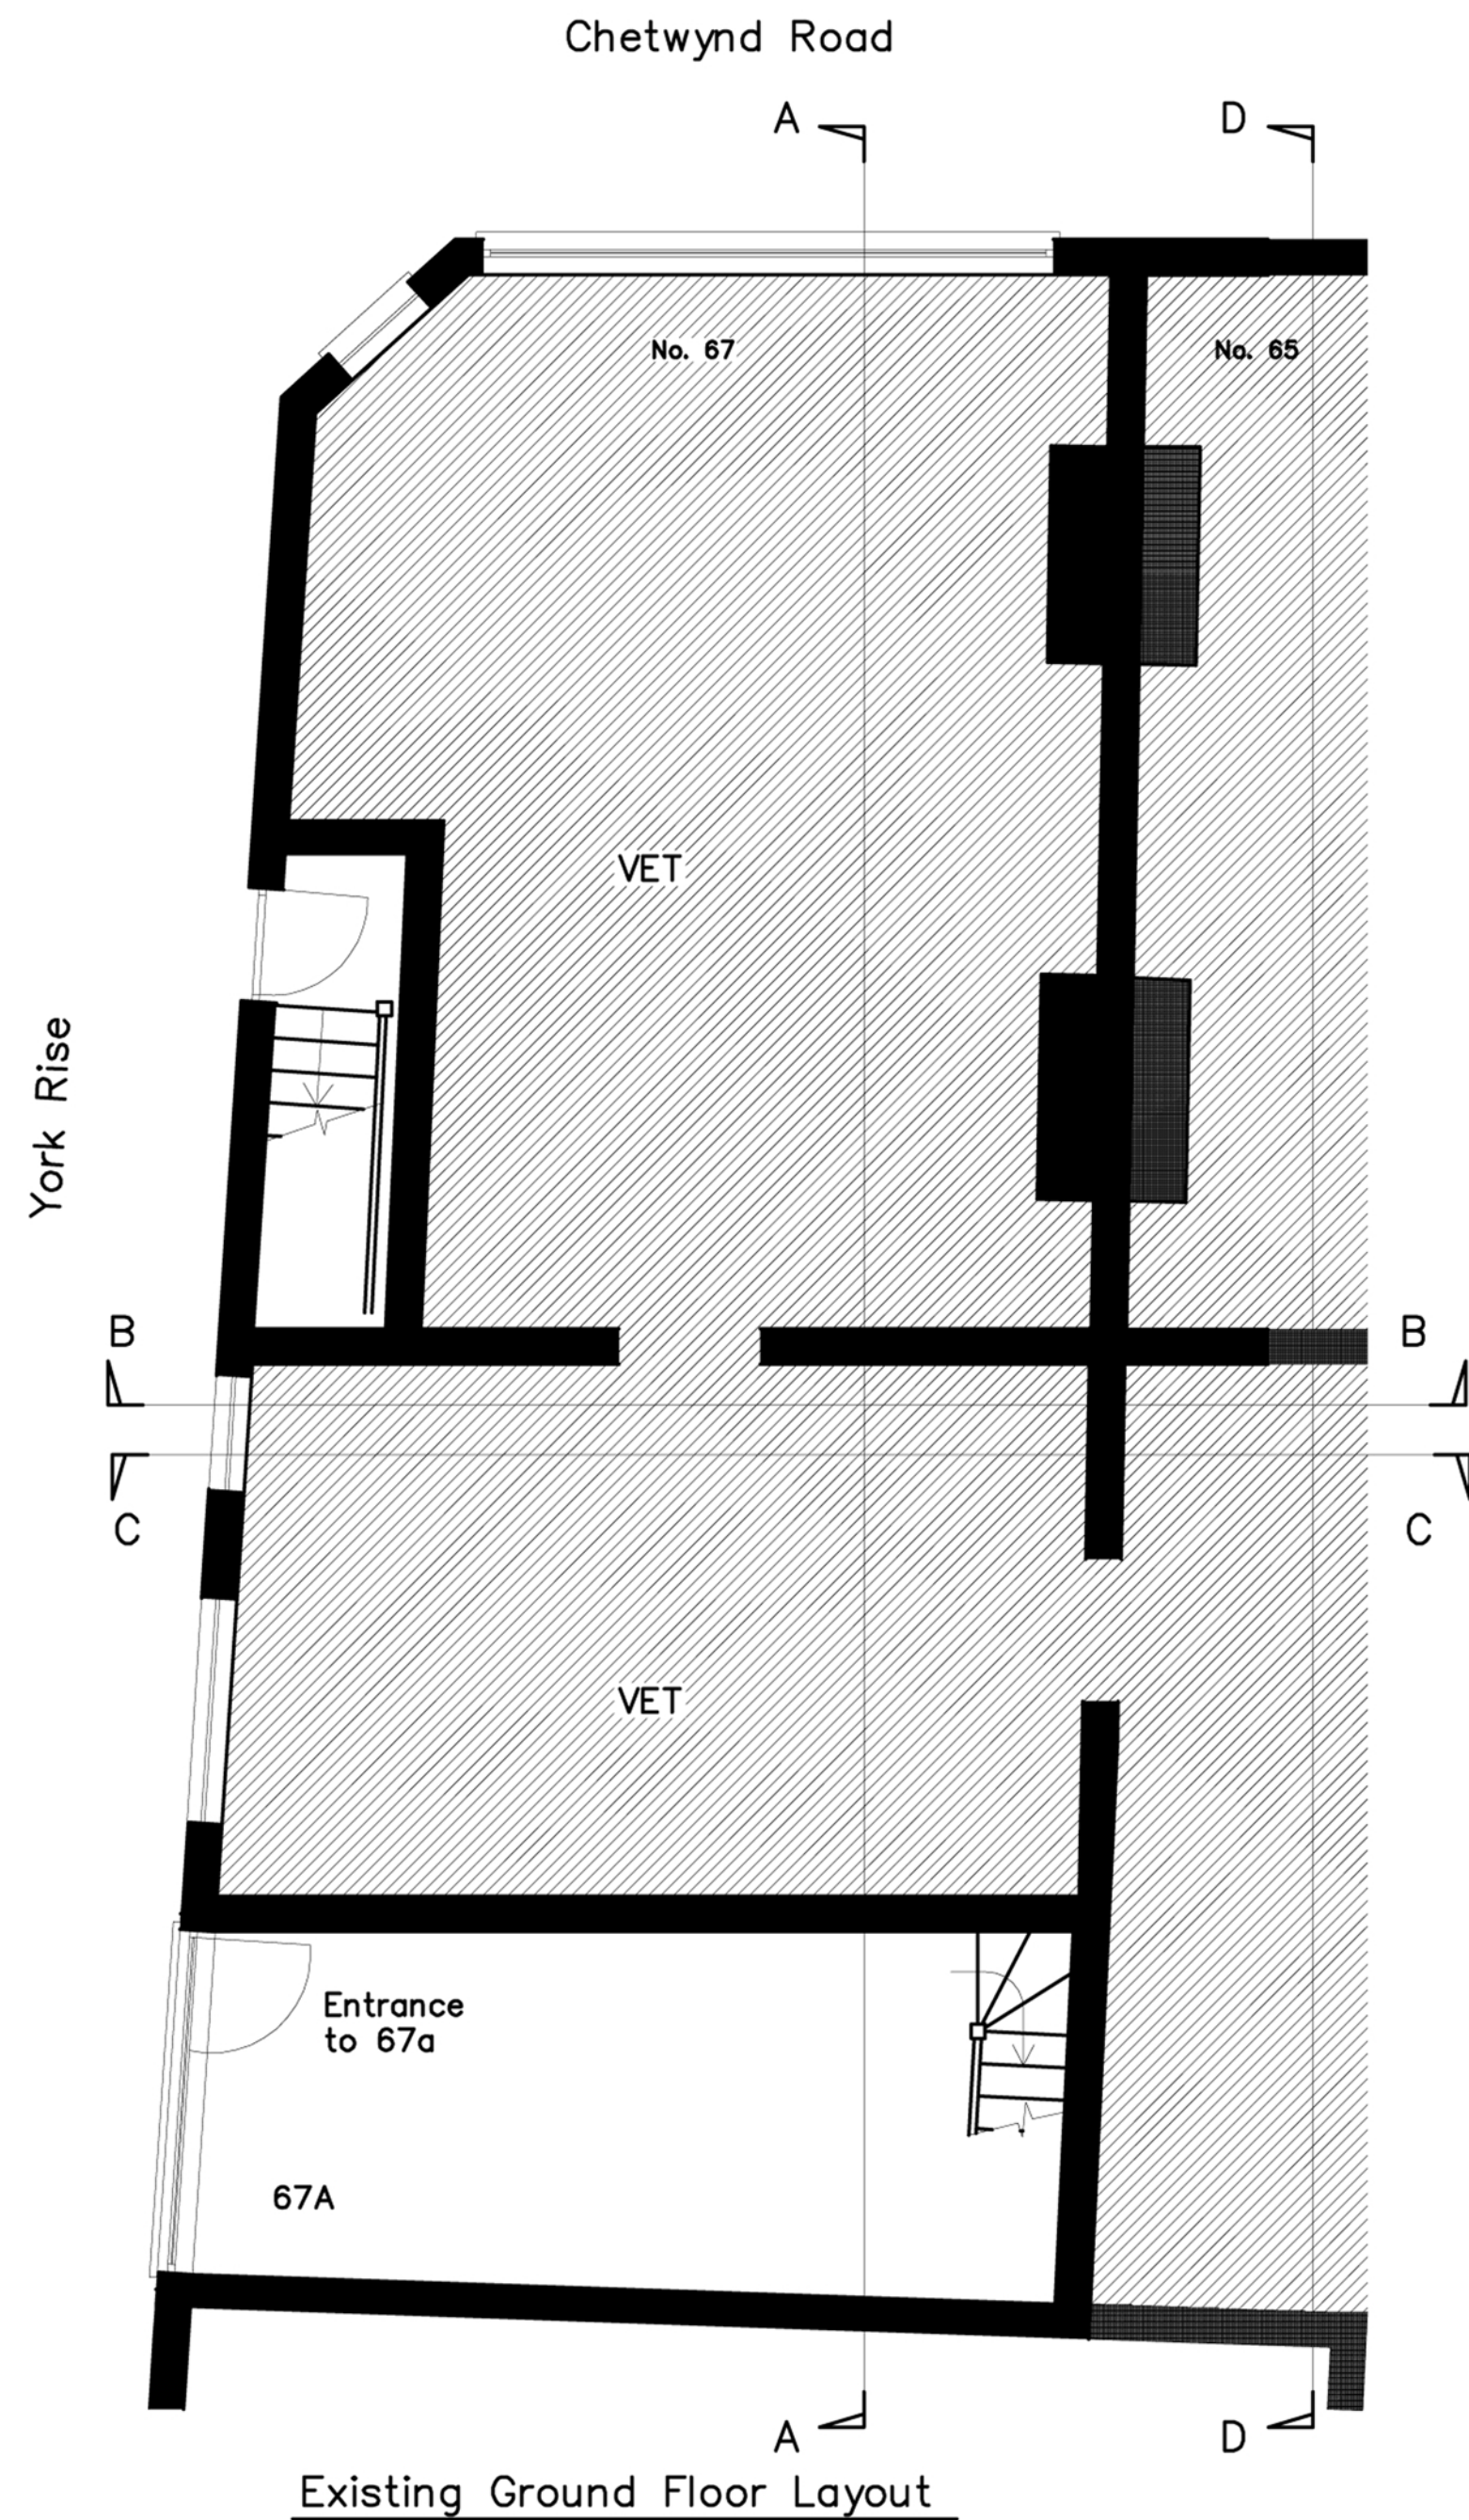

Existing Ground Floor Layout

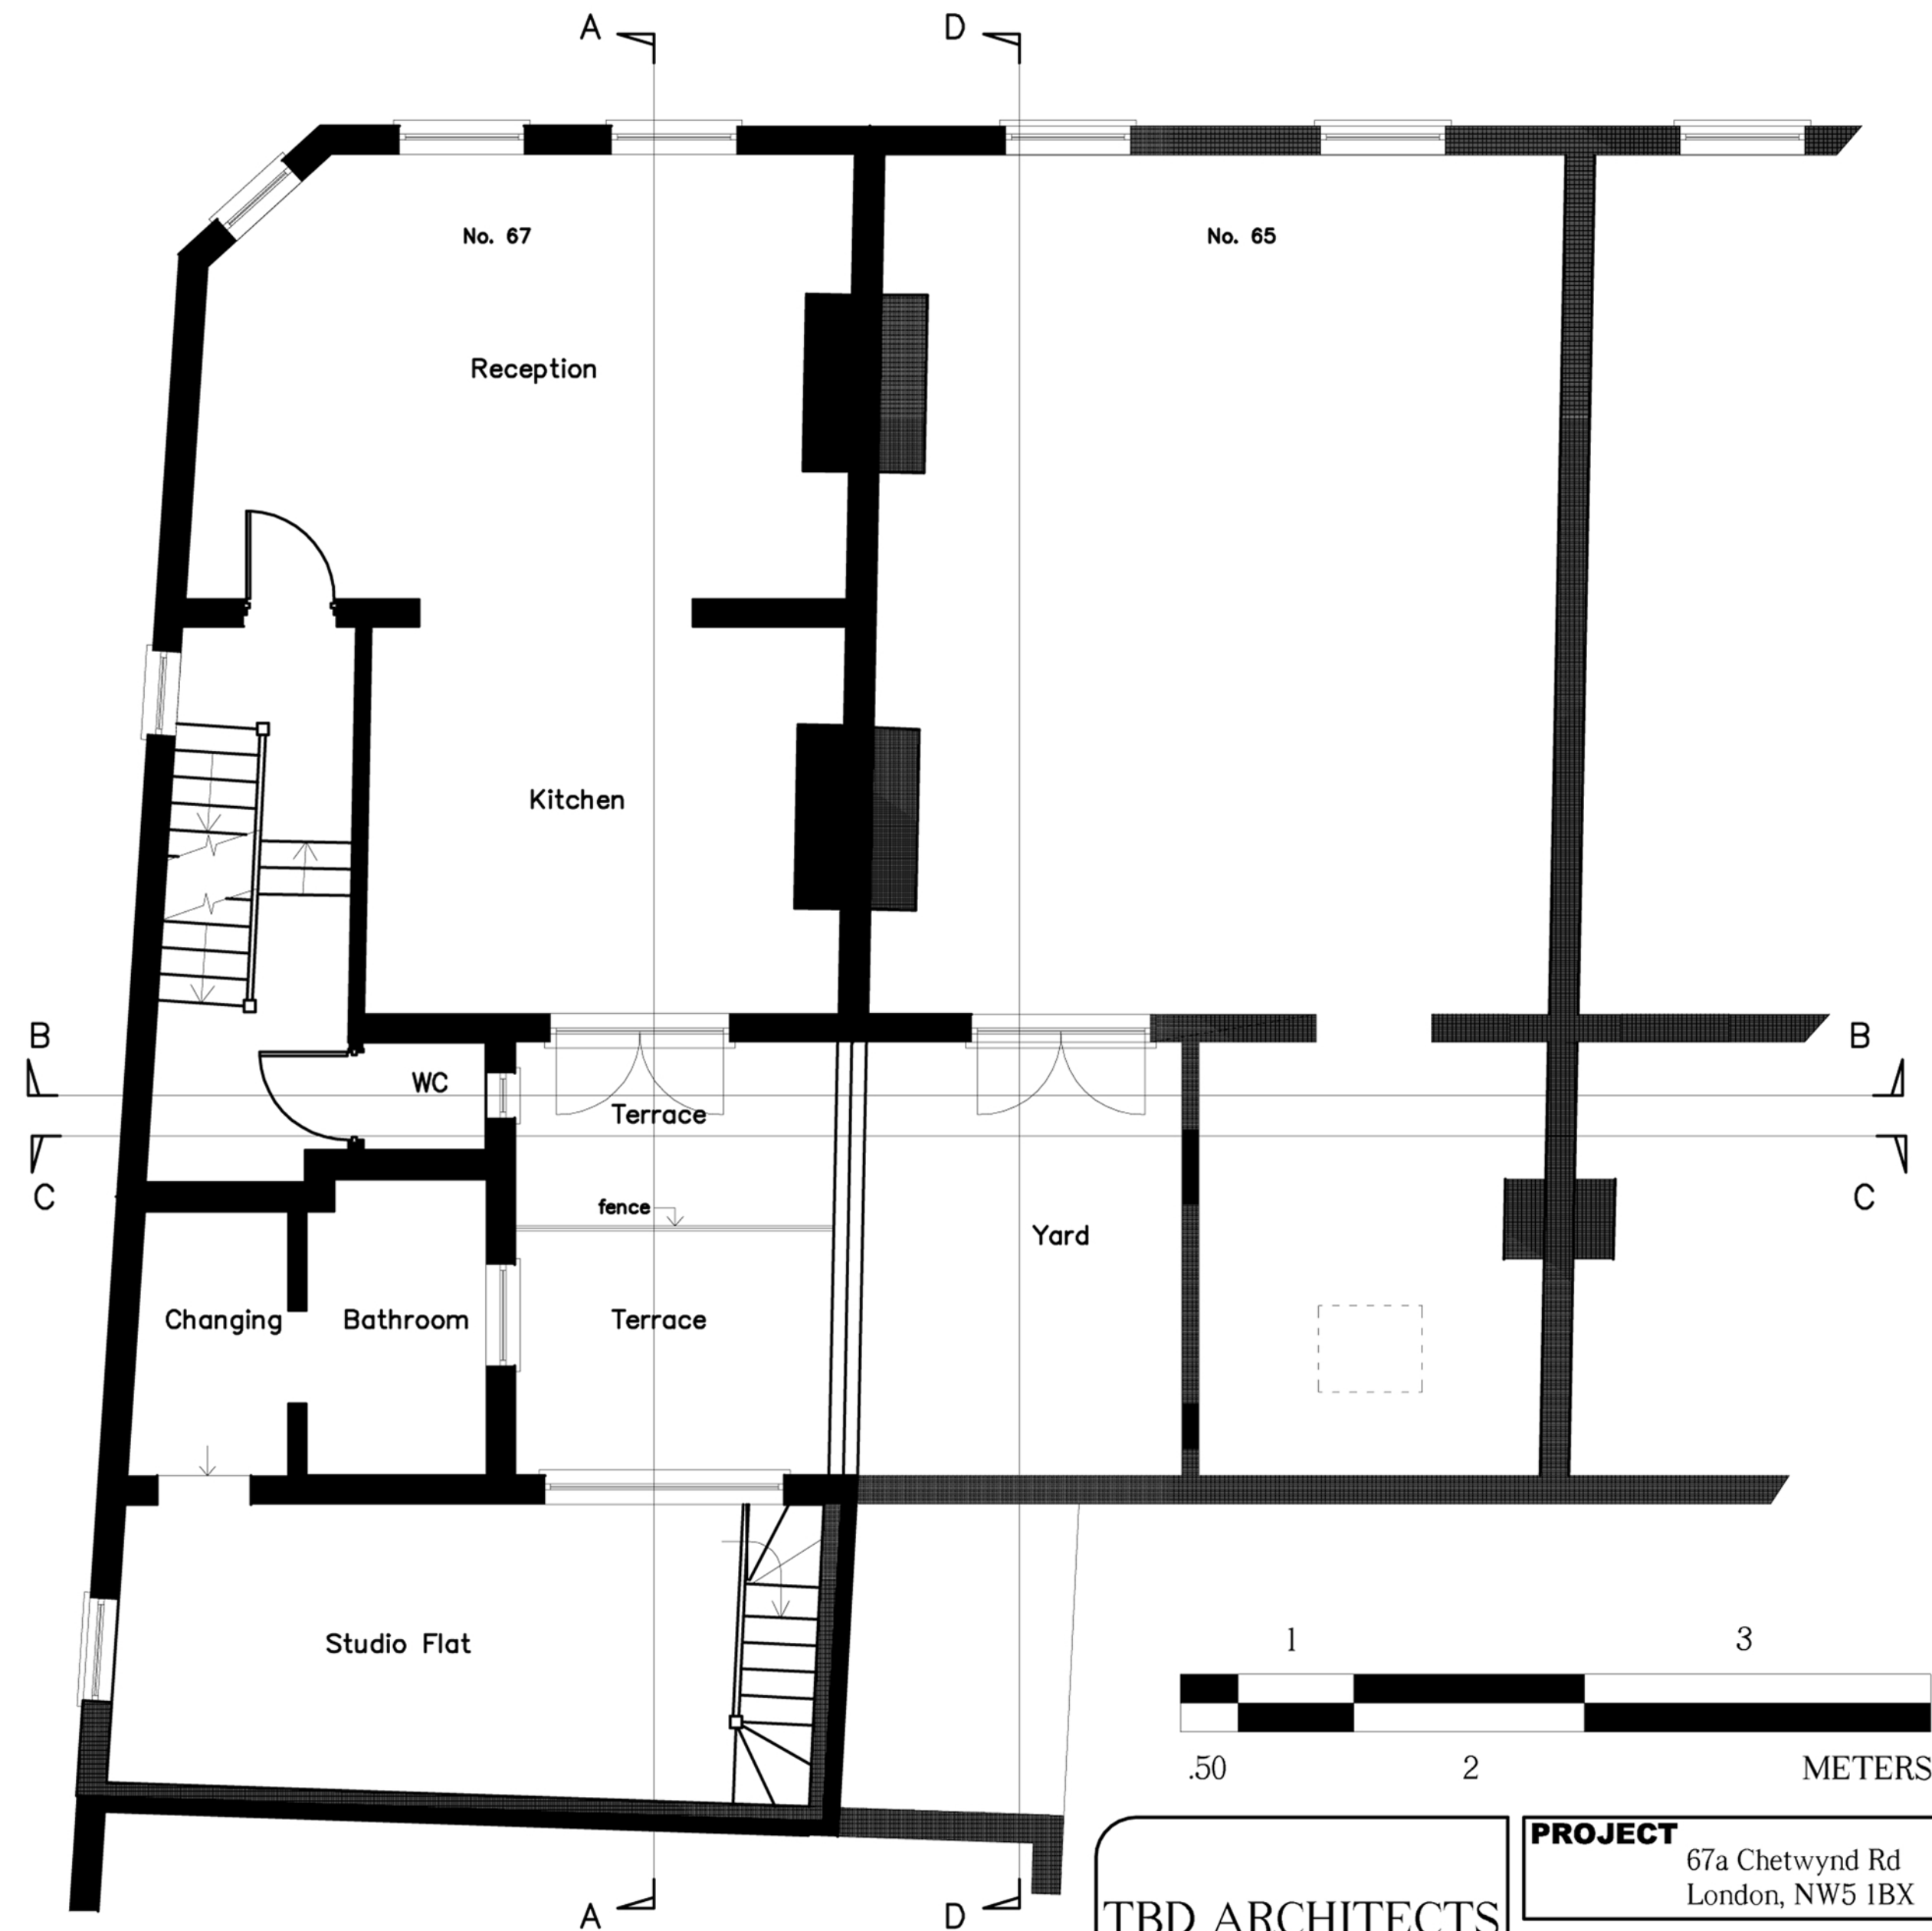

Existing First Floor Layout

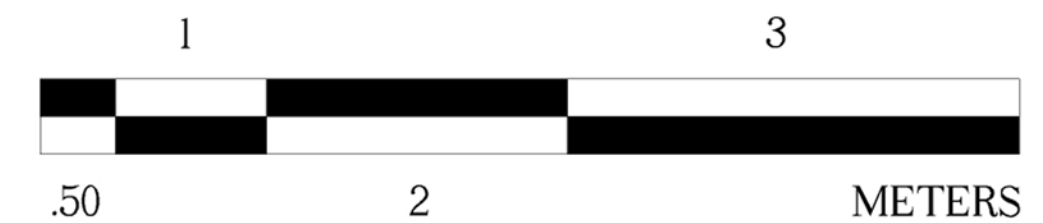

TBD ARCHITECTS

114 ALBERT STREET
LONDON NW1 7NE
ph: 0207 485 8976
fax: 0207 267 7529

PROJECT
67a Chetwynd Rd
London, NW5 1BX

DRAWING TITLE
Existing Ground and First Floor Plans

SCALE 1:50 to A2

DRAWING 67a CR 1

REVISION
A