



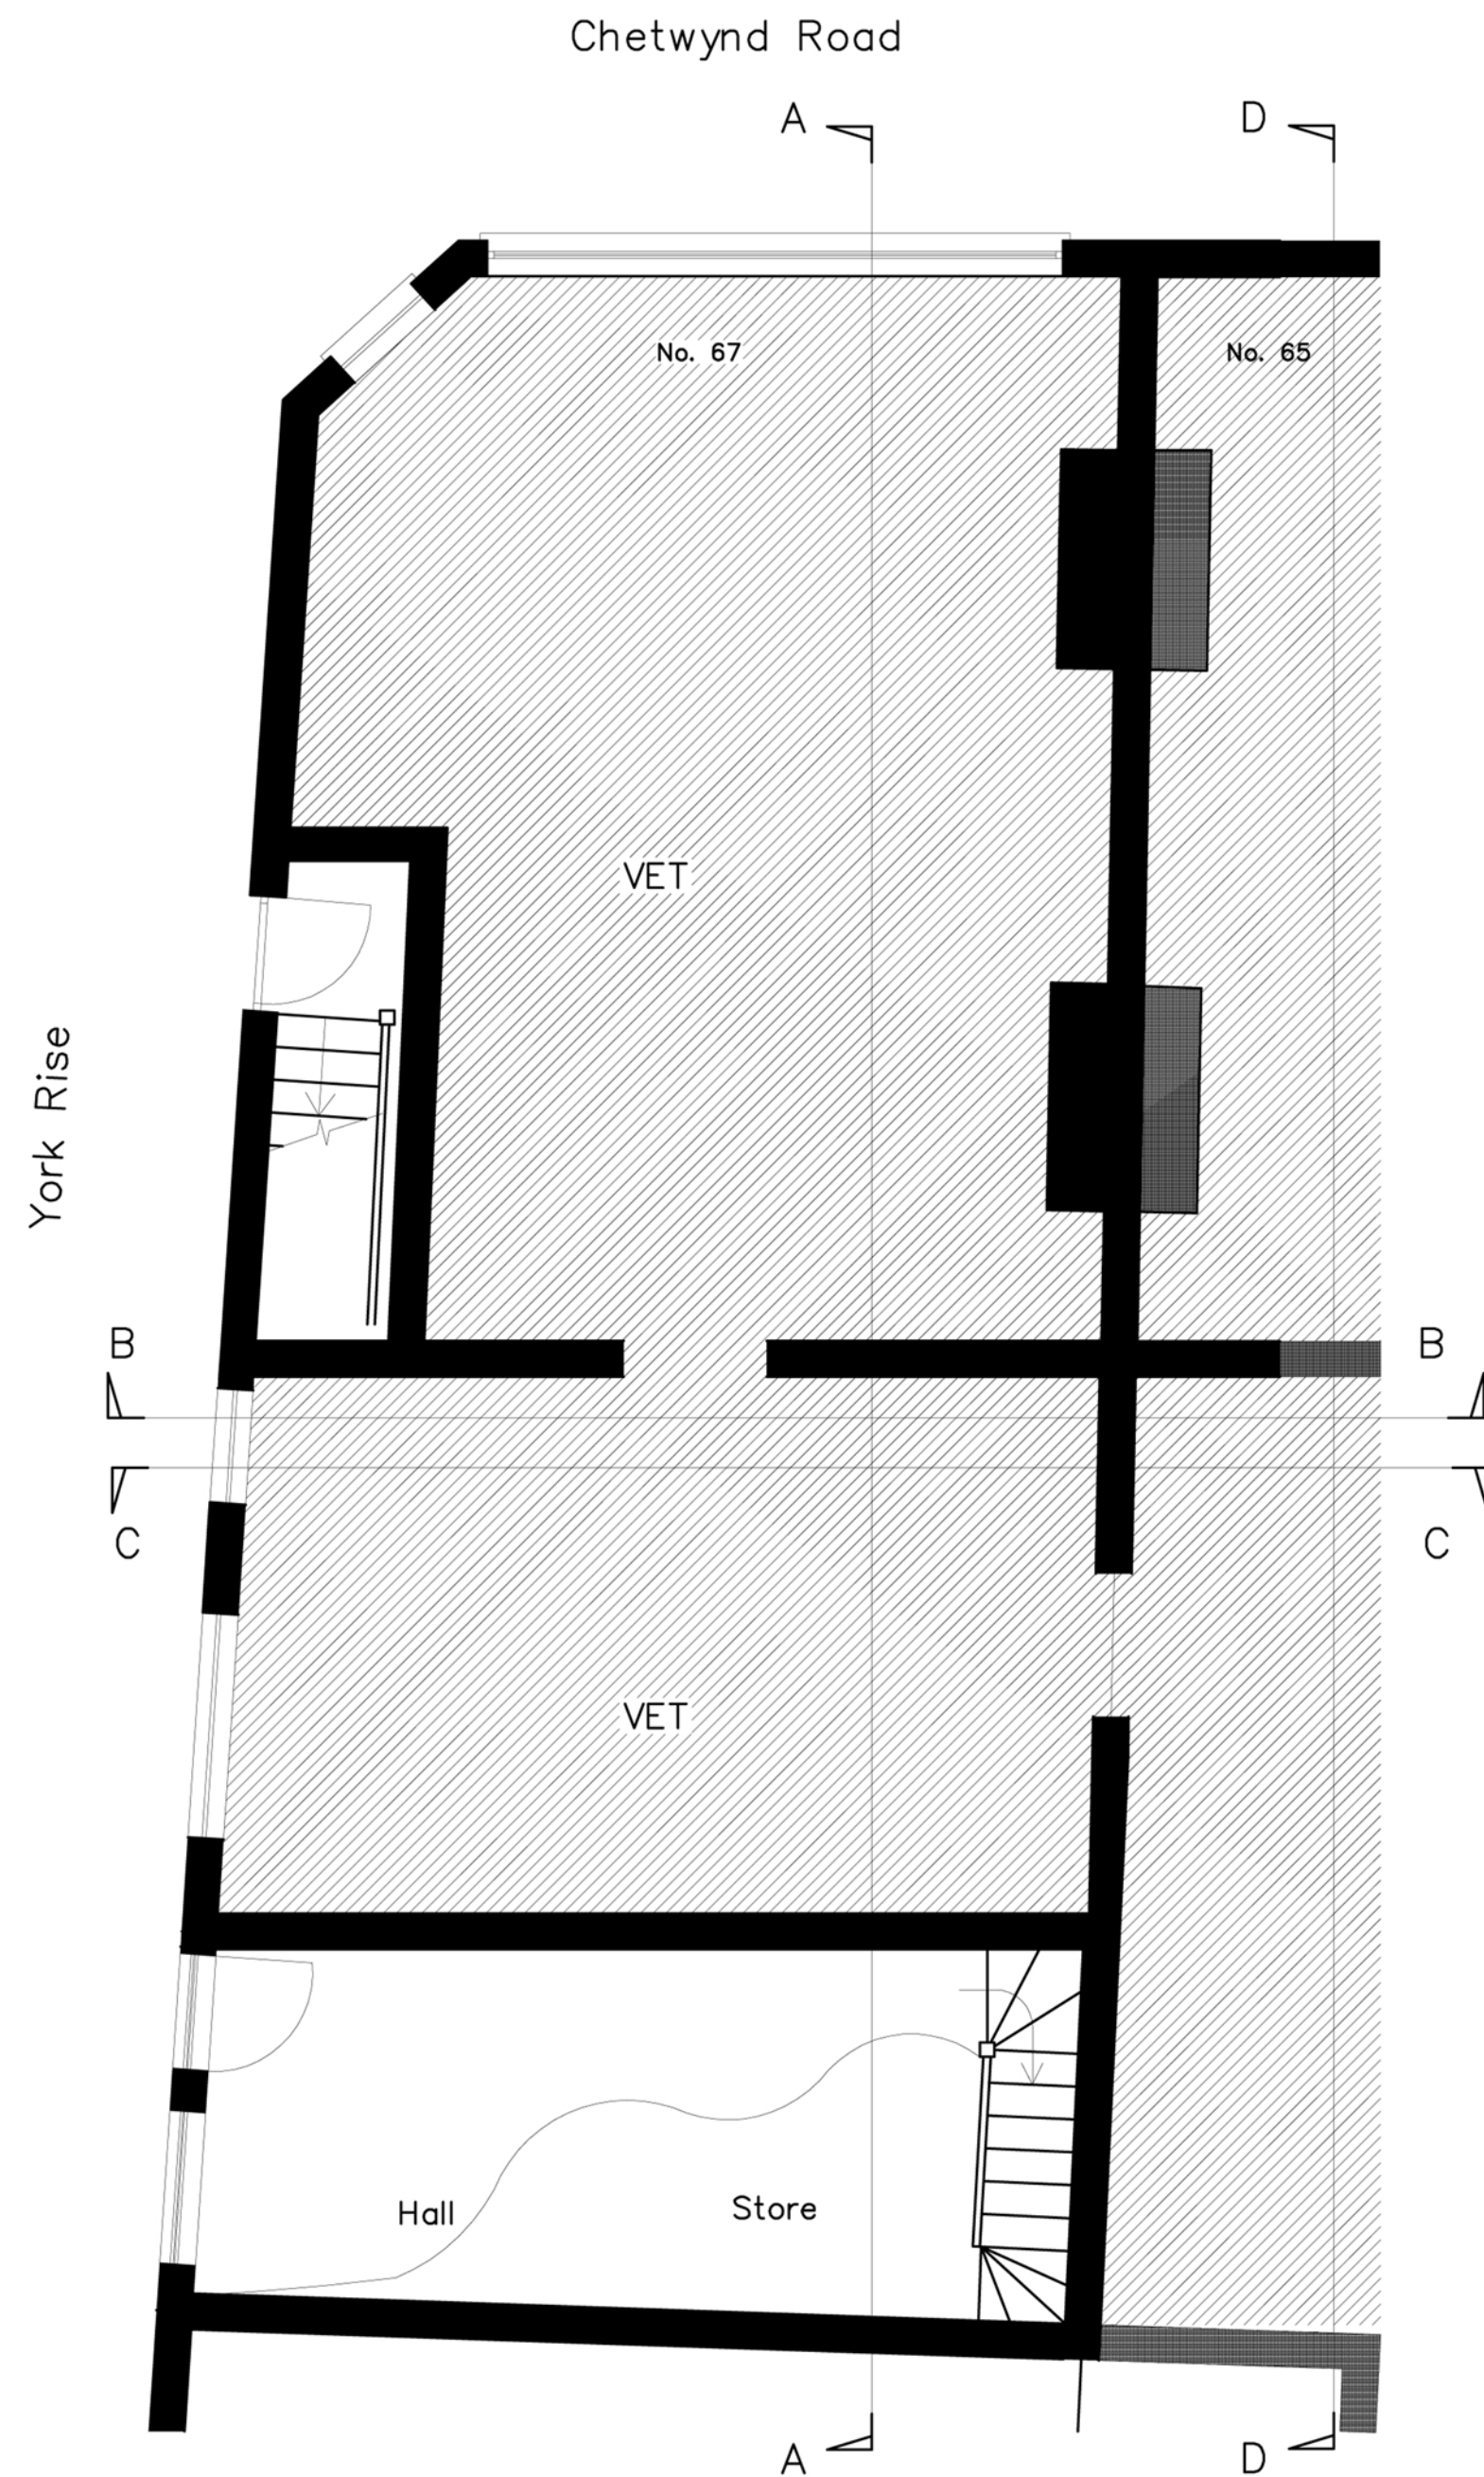

Proposed Ground Floor Layout

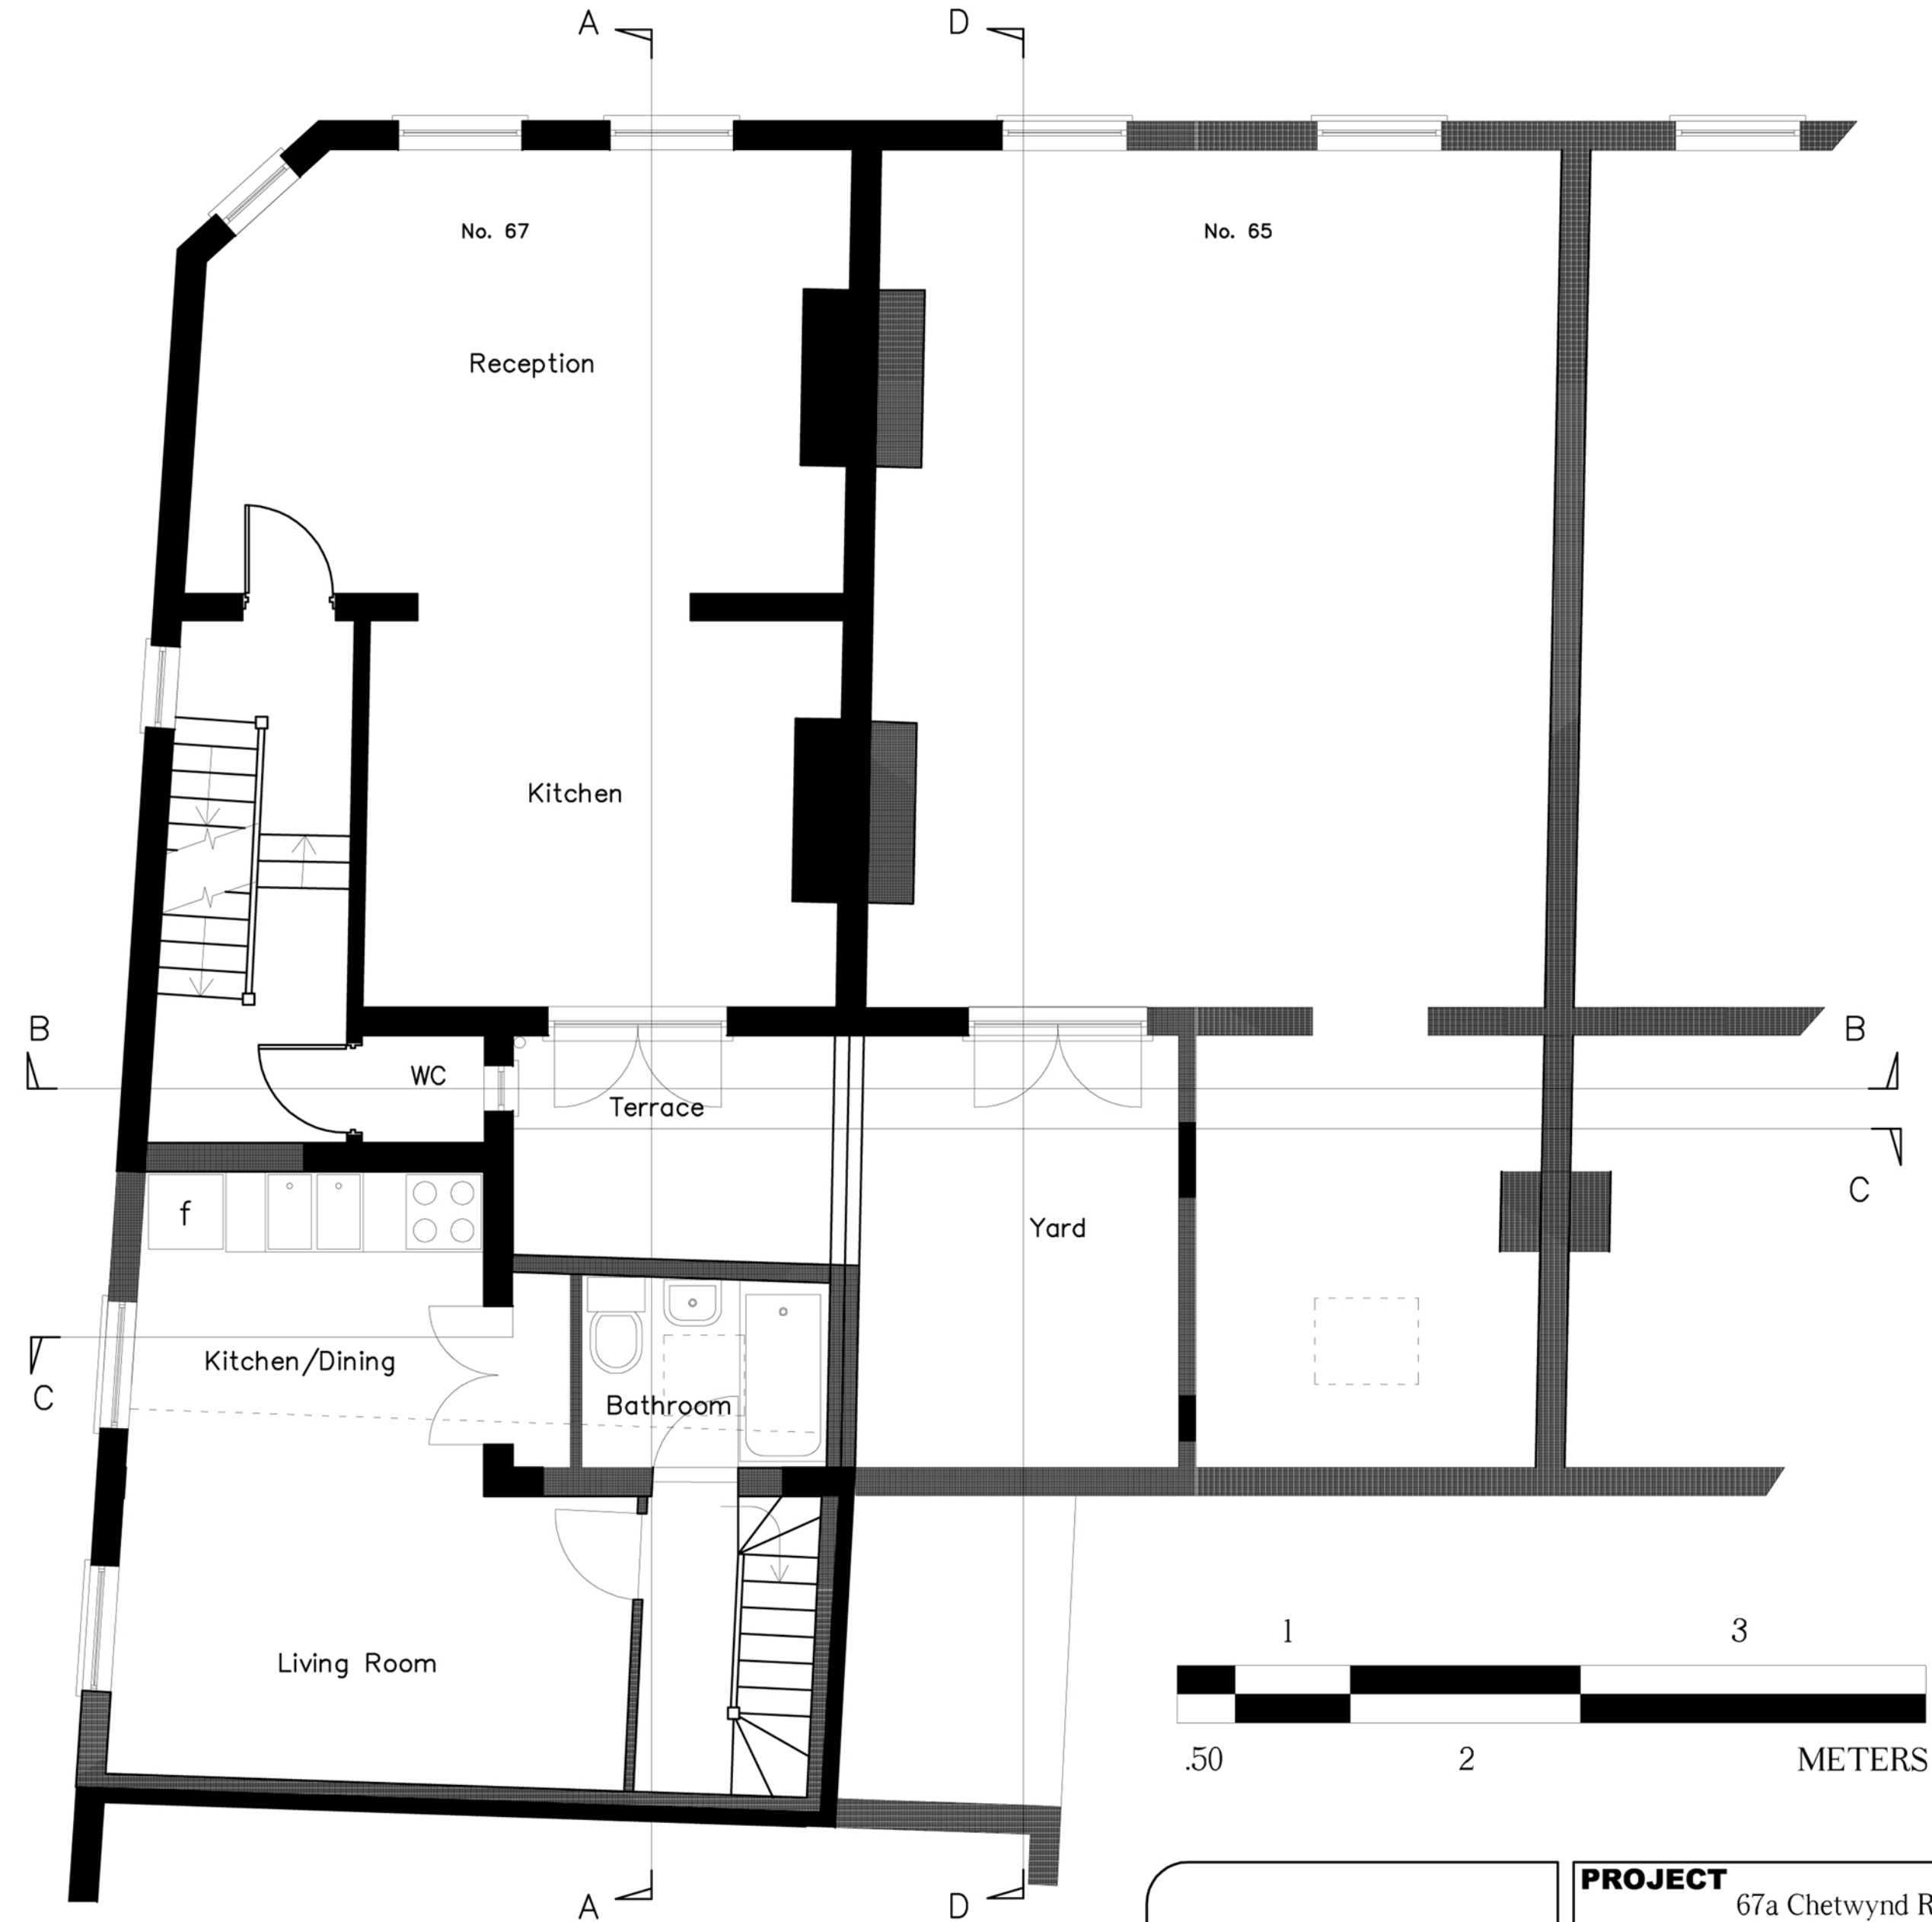

Proposed First Floor Layout



TBD ARCHITECTS 114 ALBERT STREET LONDON NW1 7NE ph: 0207 485 8976 fax: 0207 267 7529	PROJECT 67a Chetwynd Rd London, NW5 1BX	
	DRAWING TITLE Proposed Ground and First Floor Plans	
	SCALE 1:50 to A2	REVISION A
	DRAWING Scheme 1_11	