


Notes

All diversifiers must be checked on site and not scaled from this drawing.

This drawing contains the copyright of Sirronics Taylor Hall and may not be duplicated or issued without permission.

Any discrepancies between this drawing and other documents or drawings to be followed by Sirronics Taylor Hall without delay.

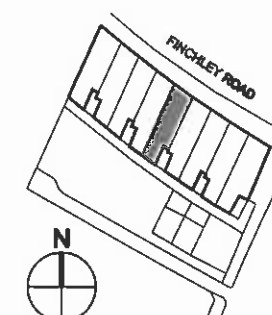

1:1000 SCALE KEY PLAN

[illegible]

SIMMONS TAYLOR HALL

**CHARTERED BUILDING SURVEYORS
ARCHITECTURAL DESIGN CONSULTANTS**

48 Richmond Road
Kingston upon Thames

Kingston upon Thames
Surrey KT2 5EE

Telephone: 020 8541 4111

smack.team@kinnmondayforhall.co.uk

FAIRFAX MANEGONE LLP

FAIRFAX MANSON & LLP

Page 12

FAIRFAX MANIONS

167-178 FINCHLEY ROAD
(LONDON)

LONDON
NO. 618

Drawing file

1998, 1999, 2000,26

171 FINCHLEY ROAD

BOATING FLOOR PLANS

11/11/2016


Client/Project No.	Rev.
--------------------	------

B49


[illegible]

	Drawing No.	
--	-------------	--


5	202	
---	-----	--

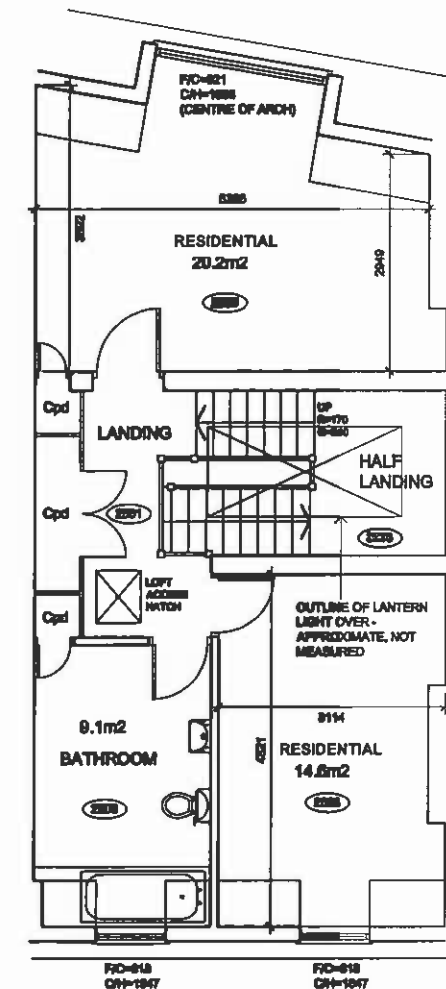[illegible][illegible]


THIRD FLOOR PLAN

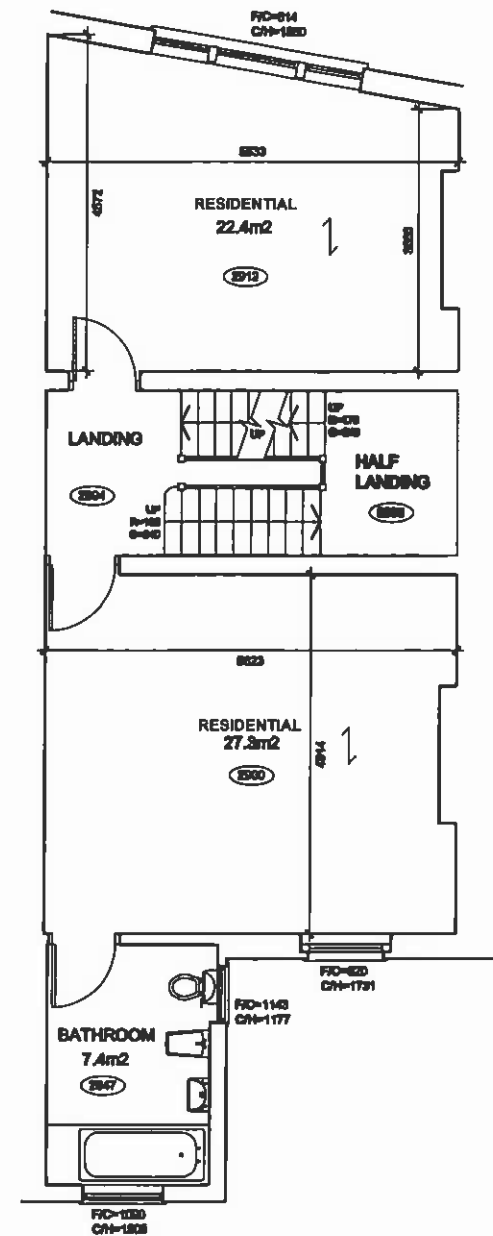

SECOND FLOOR PLAN

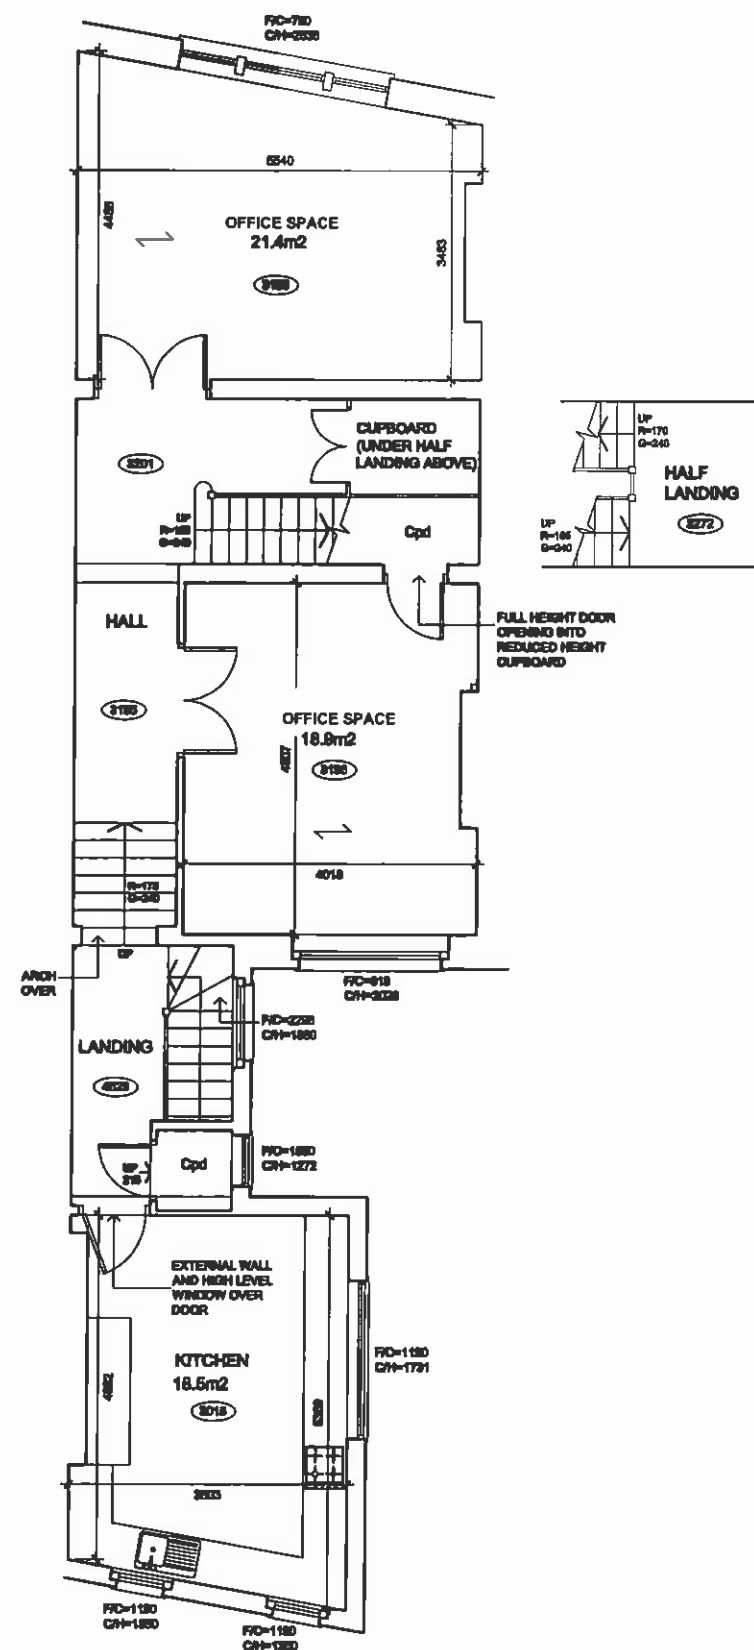

FIRST FLOOR PLAN
FLOOR THICKNESS = 200mm

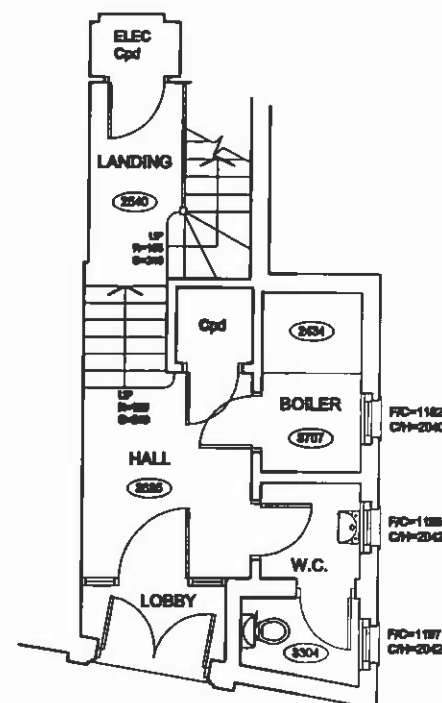

GROUND FLOOR PLAN