



Proposed  
Cross Section

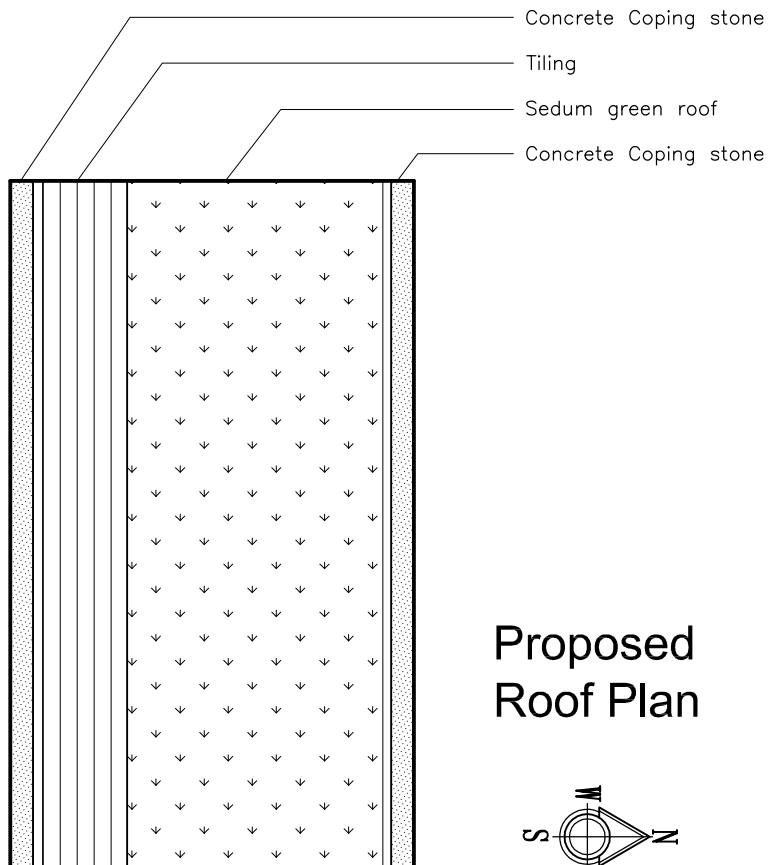

Proposed  
Roof Plan

 

Rev:

Drawing Title:  
Proposed Cross Section  
and Roof Plan  
Project:  
New residential unit

Scale: 1:100 @A4

Drwn: tdo

Date: July 2012

Drawing No:

Location:  
104 Fortune Green Road  
London NW6 1DS

4160	08	
------	----	--

**STUART HENLEY & PARTNERS**  
Chartered Surveyors & Planning Consultants

2a Wrotham Business Park  
Hadley, Barnet  
Herts EN5 4SB

t: 020 8275 1080  
f: 0800 007 3003  
e: info@planningconsent.com  
w: www.planningconsent.com

Copyright and design right held by Stuart Henley & Partners Ltd. No unauthorised reproduction permitted.