


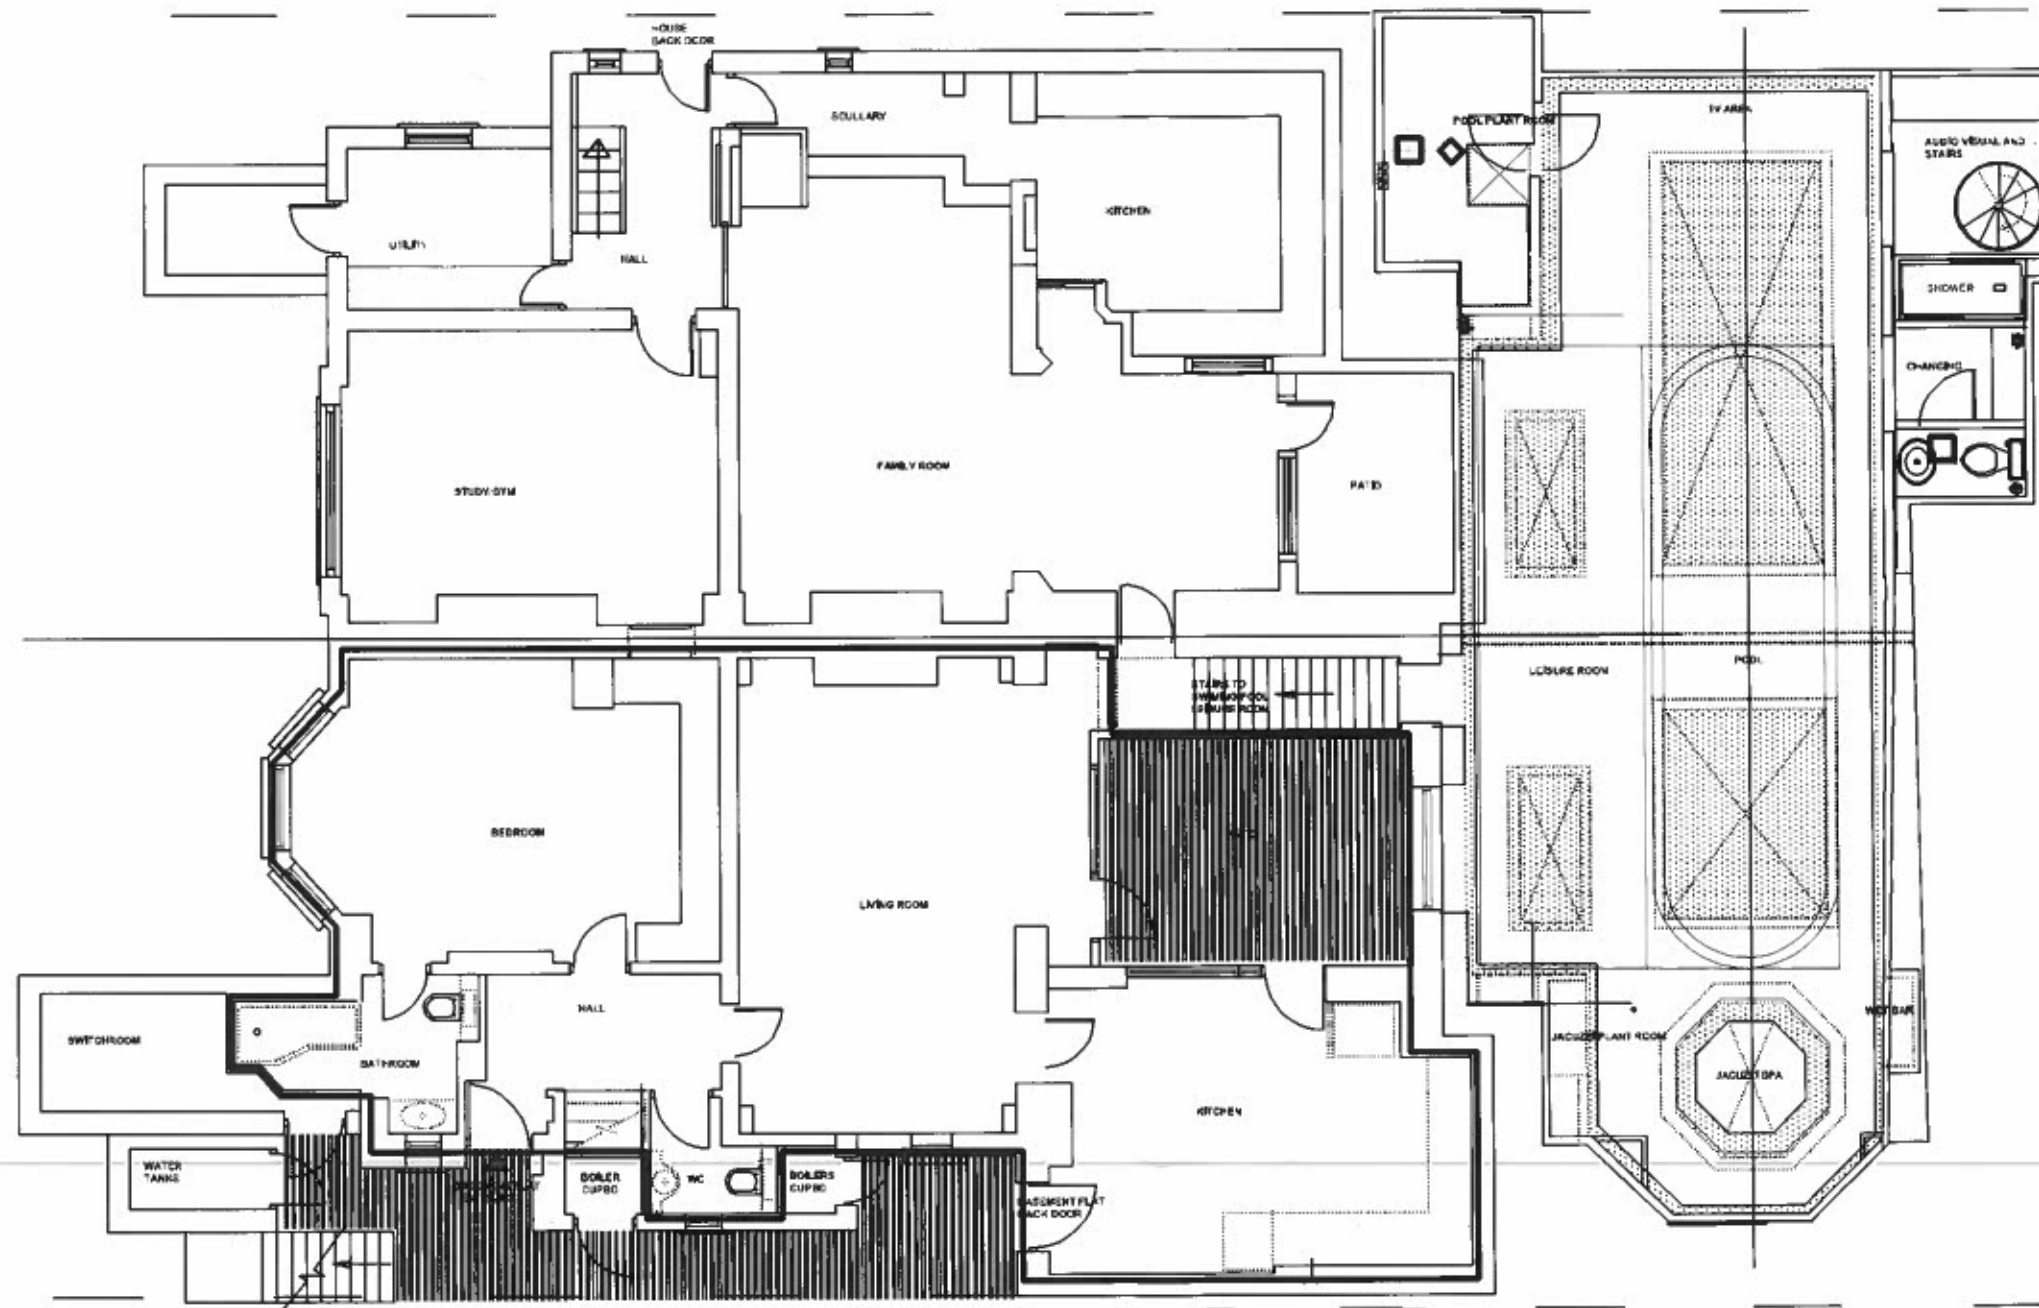

BASEMENT FLOOR PLAN EXISTING (PROPOSED)

Scale at A3

RECEIVED
01 OCT 2012

NEALE & NORDEN
ARCHITECTS

12 DARTMOUTH PARK AVENUE LONDON NW8 1UL
T 0207 813 4223 or norden117@aol.com


BASEMENT FLOOR PLAN
EXISTING (PROPOSED)

NO.	DATE	DESCRIPTION
1	11/08/06	ISSUED
2	11/08/06	REVISED
3	11/08/06	REVISED
4	11/08/06	REVISED
5	11/08/06	REVISED

4/5 GAYTON CRES

D2 EP

Job no. 325/002EP
date 01/08/2011

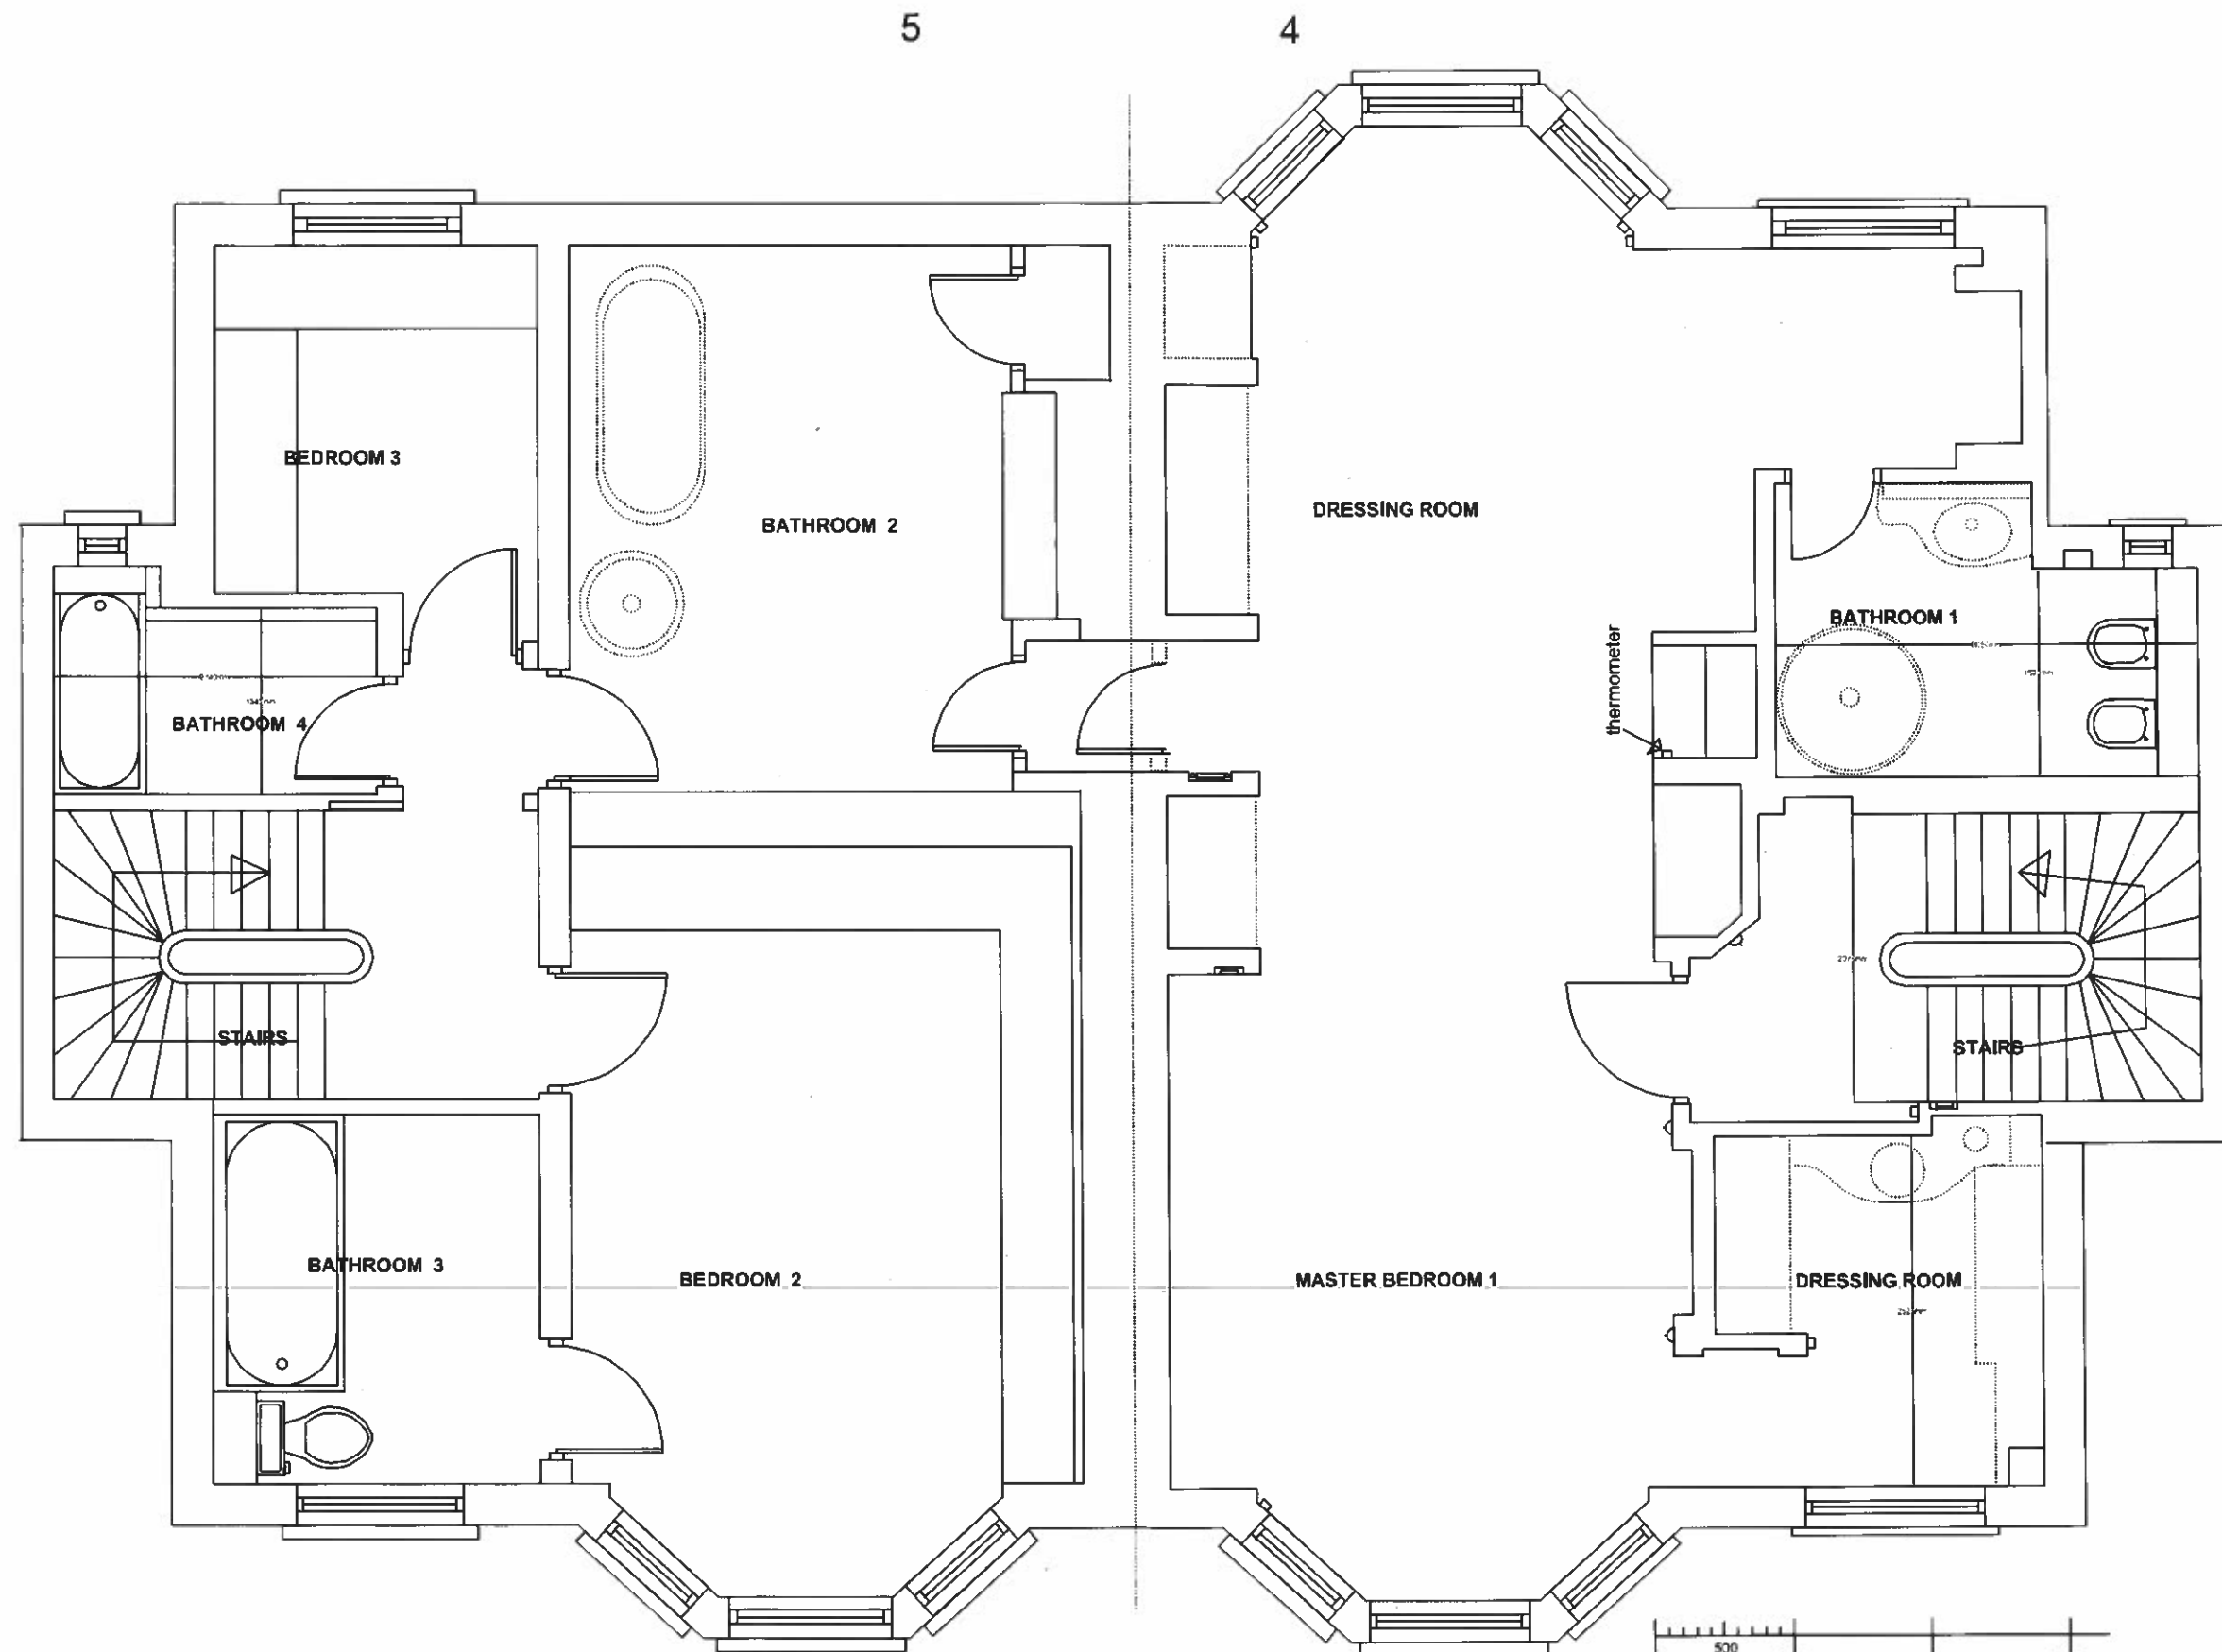

FIRST FLOOR PLAN EXISTING PROPOSED

000 500 1000 2000 3000
Scale at A3

NEALE & NORDEN
ARCHITECTS


17 DARTMOUTH PARK AVENUE LONDON NW5 1JL
T 0207 913 4223 e n.norden@neale.com


FIRST FLOOR PLAN
EXISTING (PROPOSED)

NO.	DATE	DESCRIPTION
1		
2		
3		

4/5 GAYTON CRESCENT

D04 EP
JOB NO. 343/D04 EP
SCALE 1:50
DATE 01/08/2010

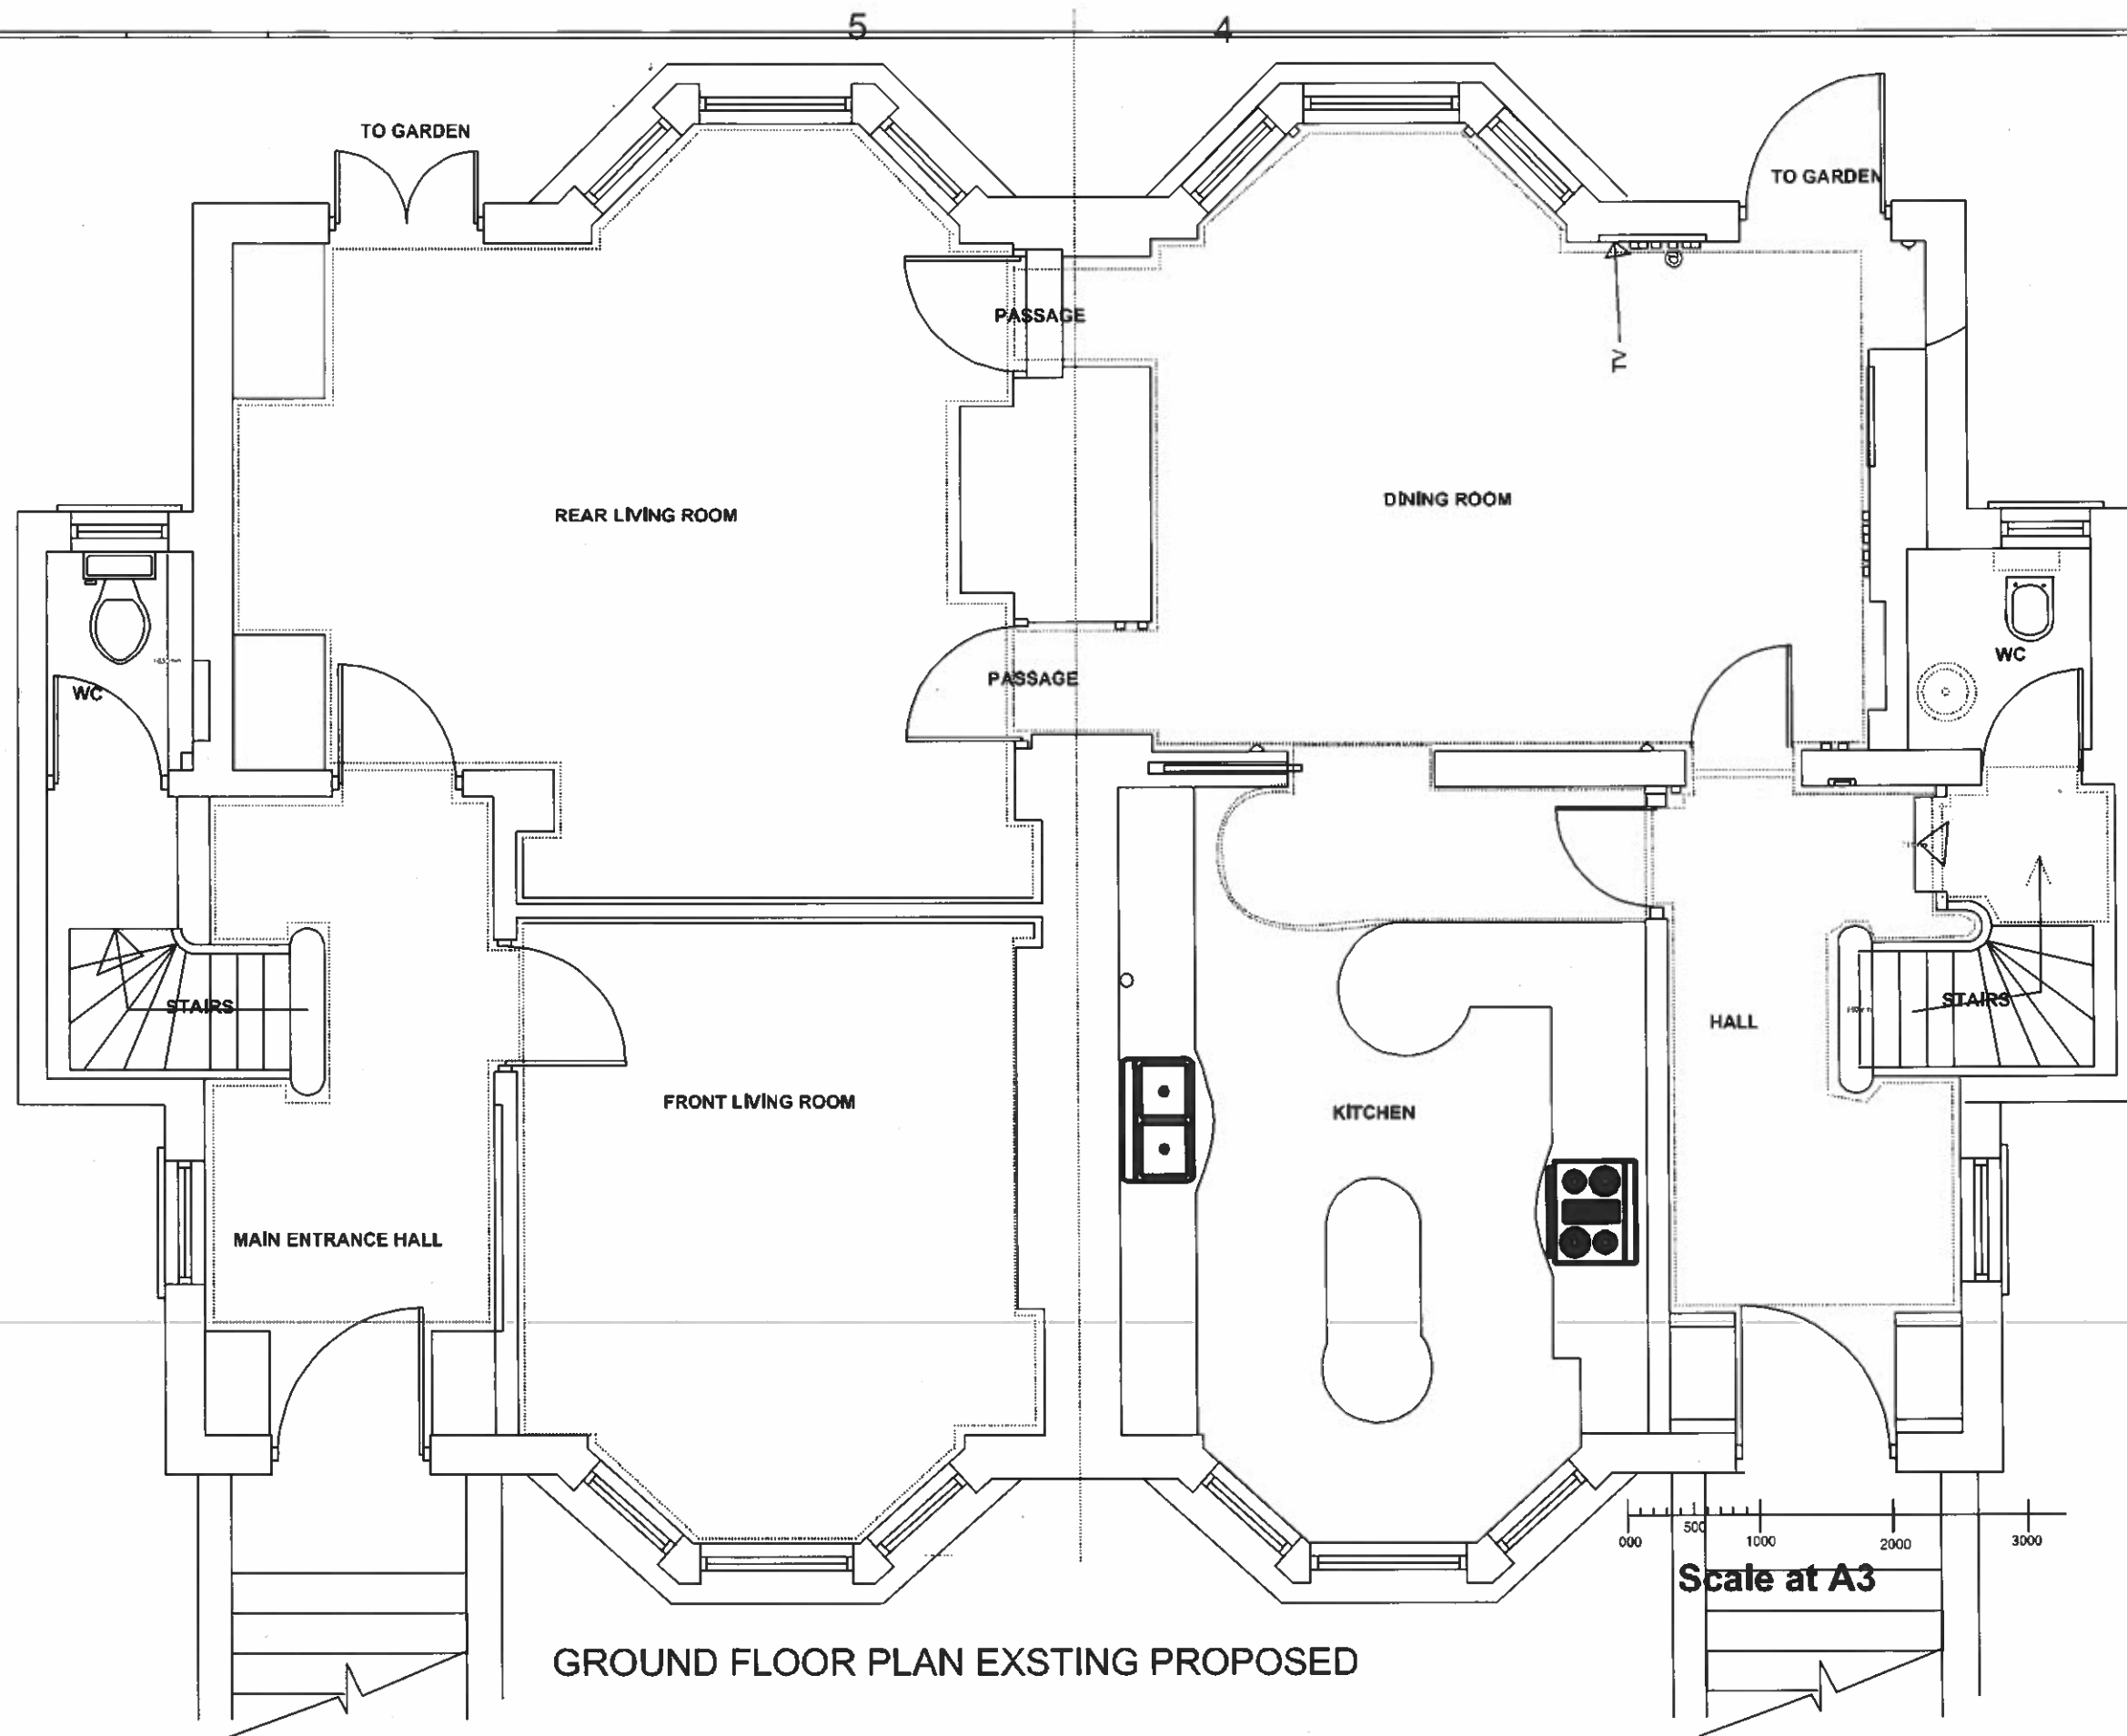

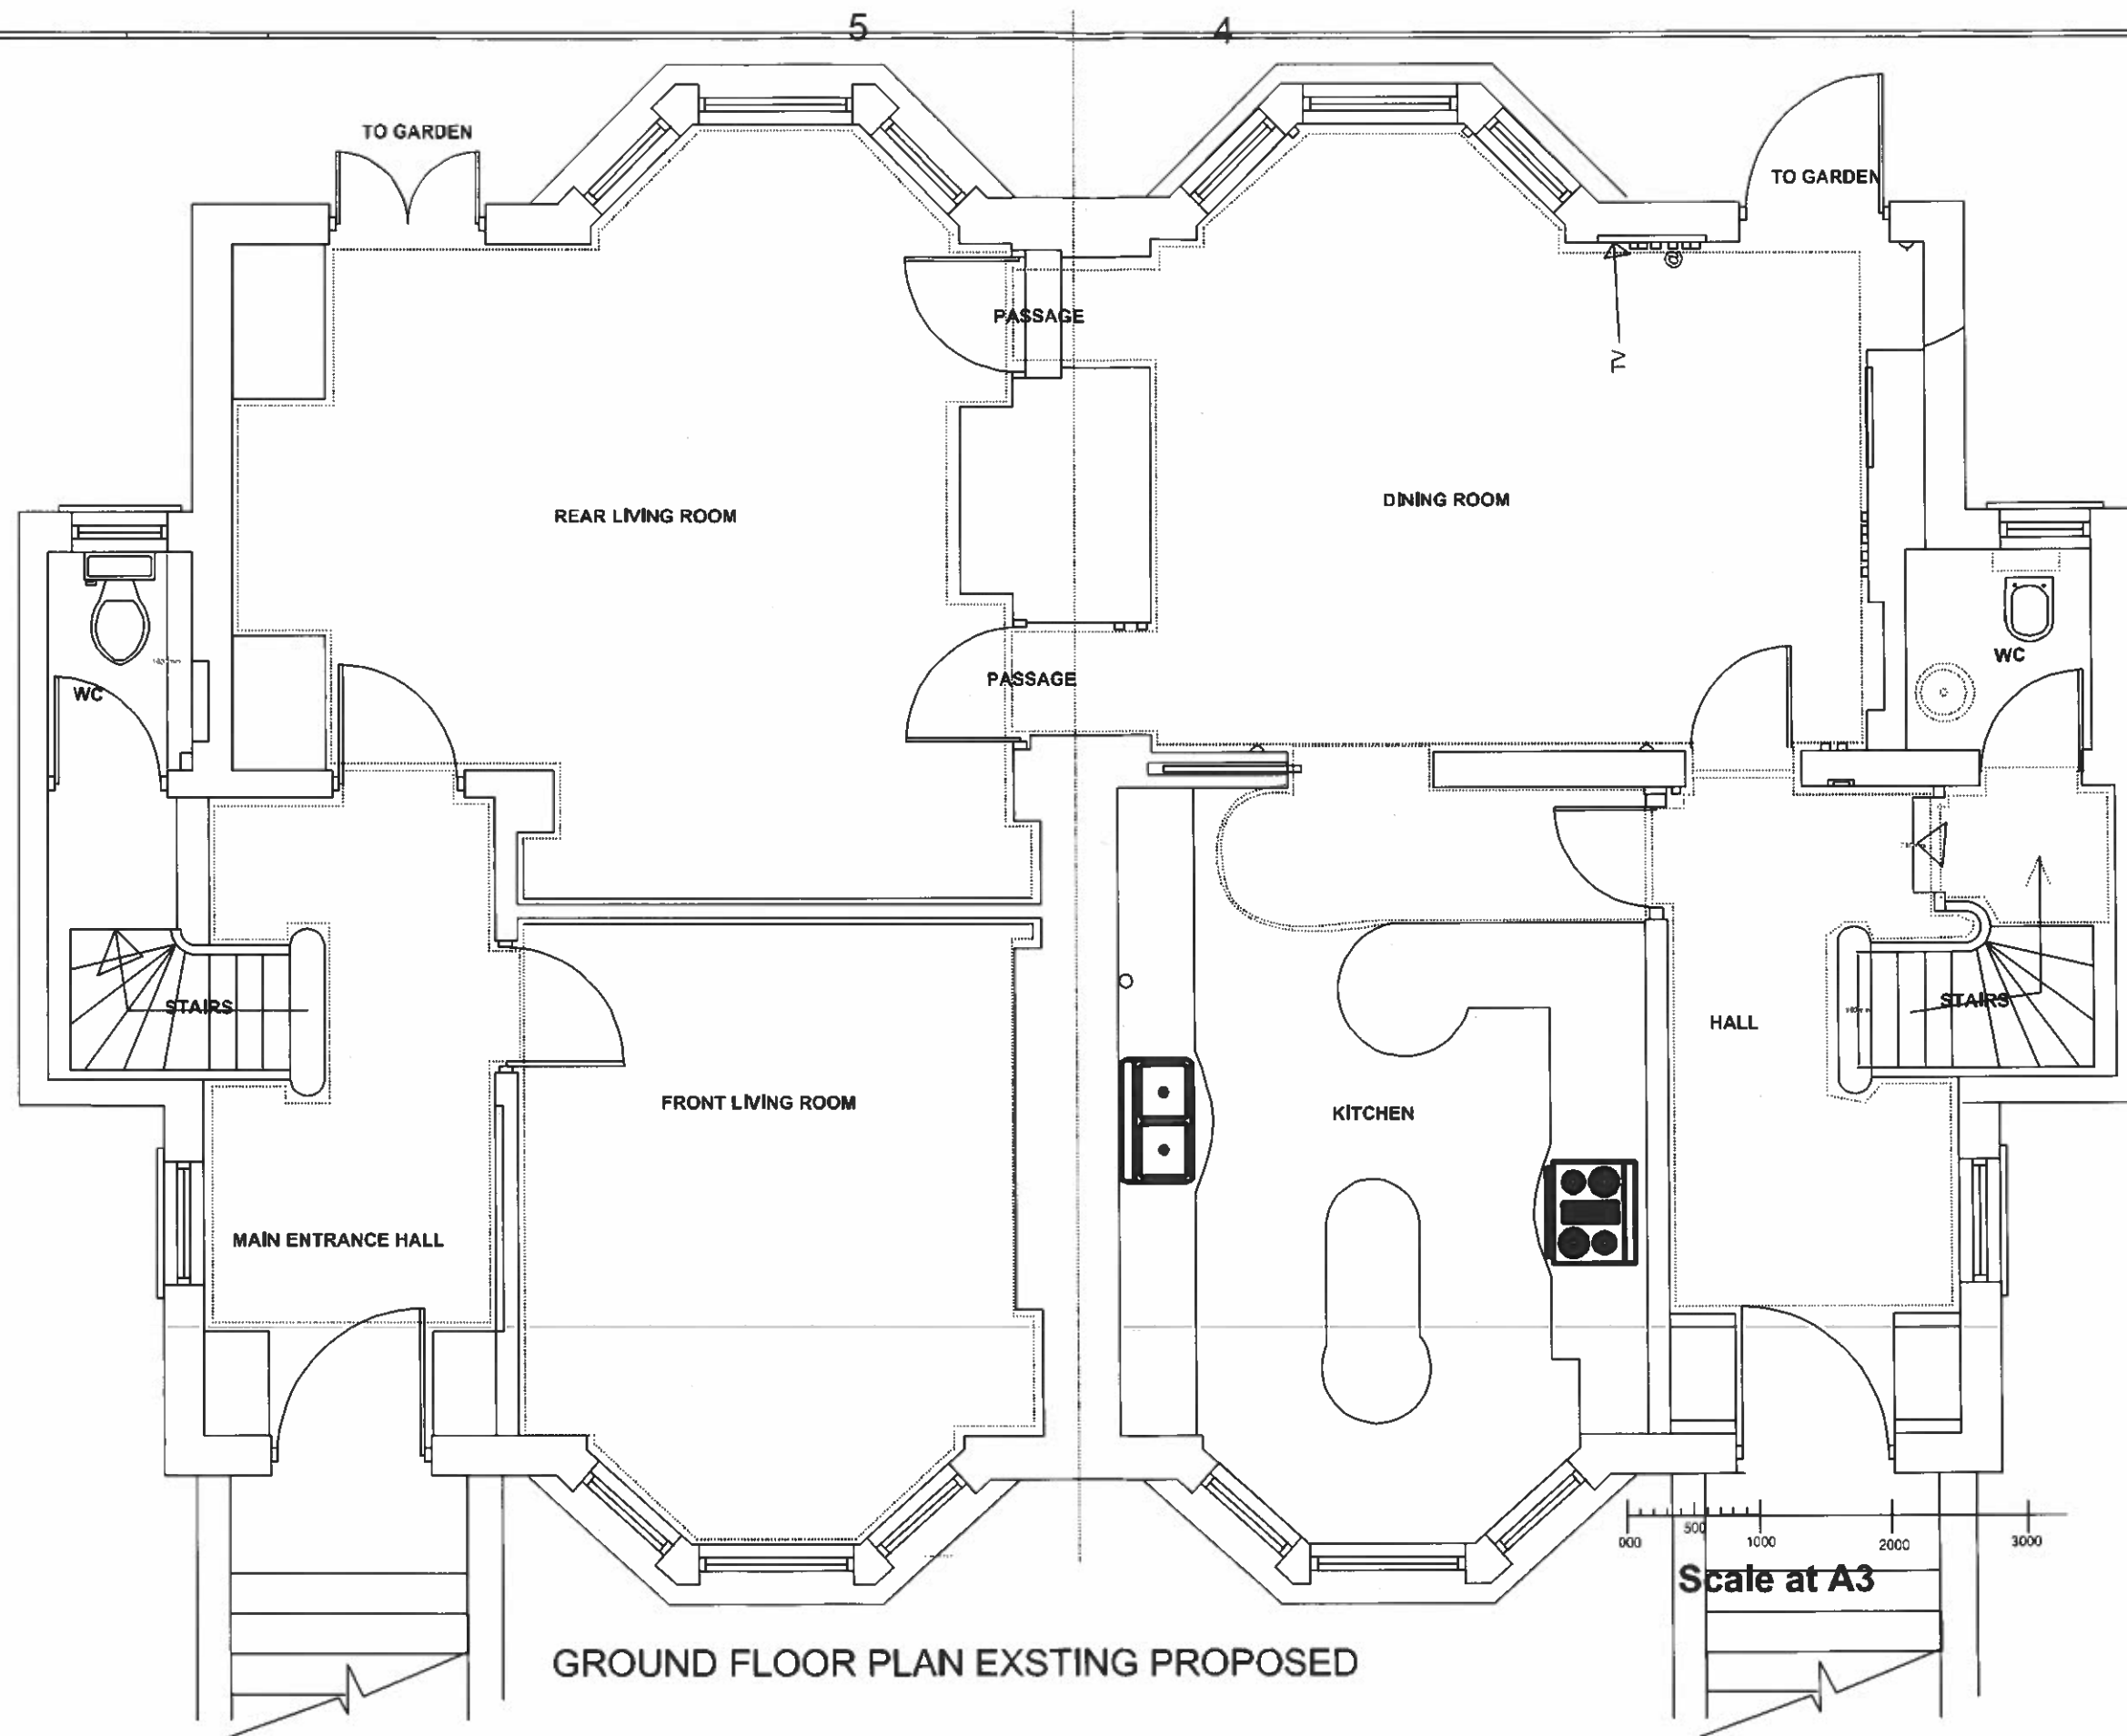

NEALE & NORDEN
ARCHITECTS


12 DARTMOUTH PARK AVENUE LONDON NW5 1JL
T 0207 813 4223 e norden717@aol.com

GROUND FLOOR PLAN
EXISTING PROPOSED

NO.	DATE	DESCRIPTION
1		
2		
3		


4/5 GAYTON CRESCENT

D03 EP	
job no.	343/003 EP
scale	1:50
date	01/08/2010

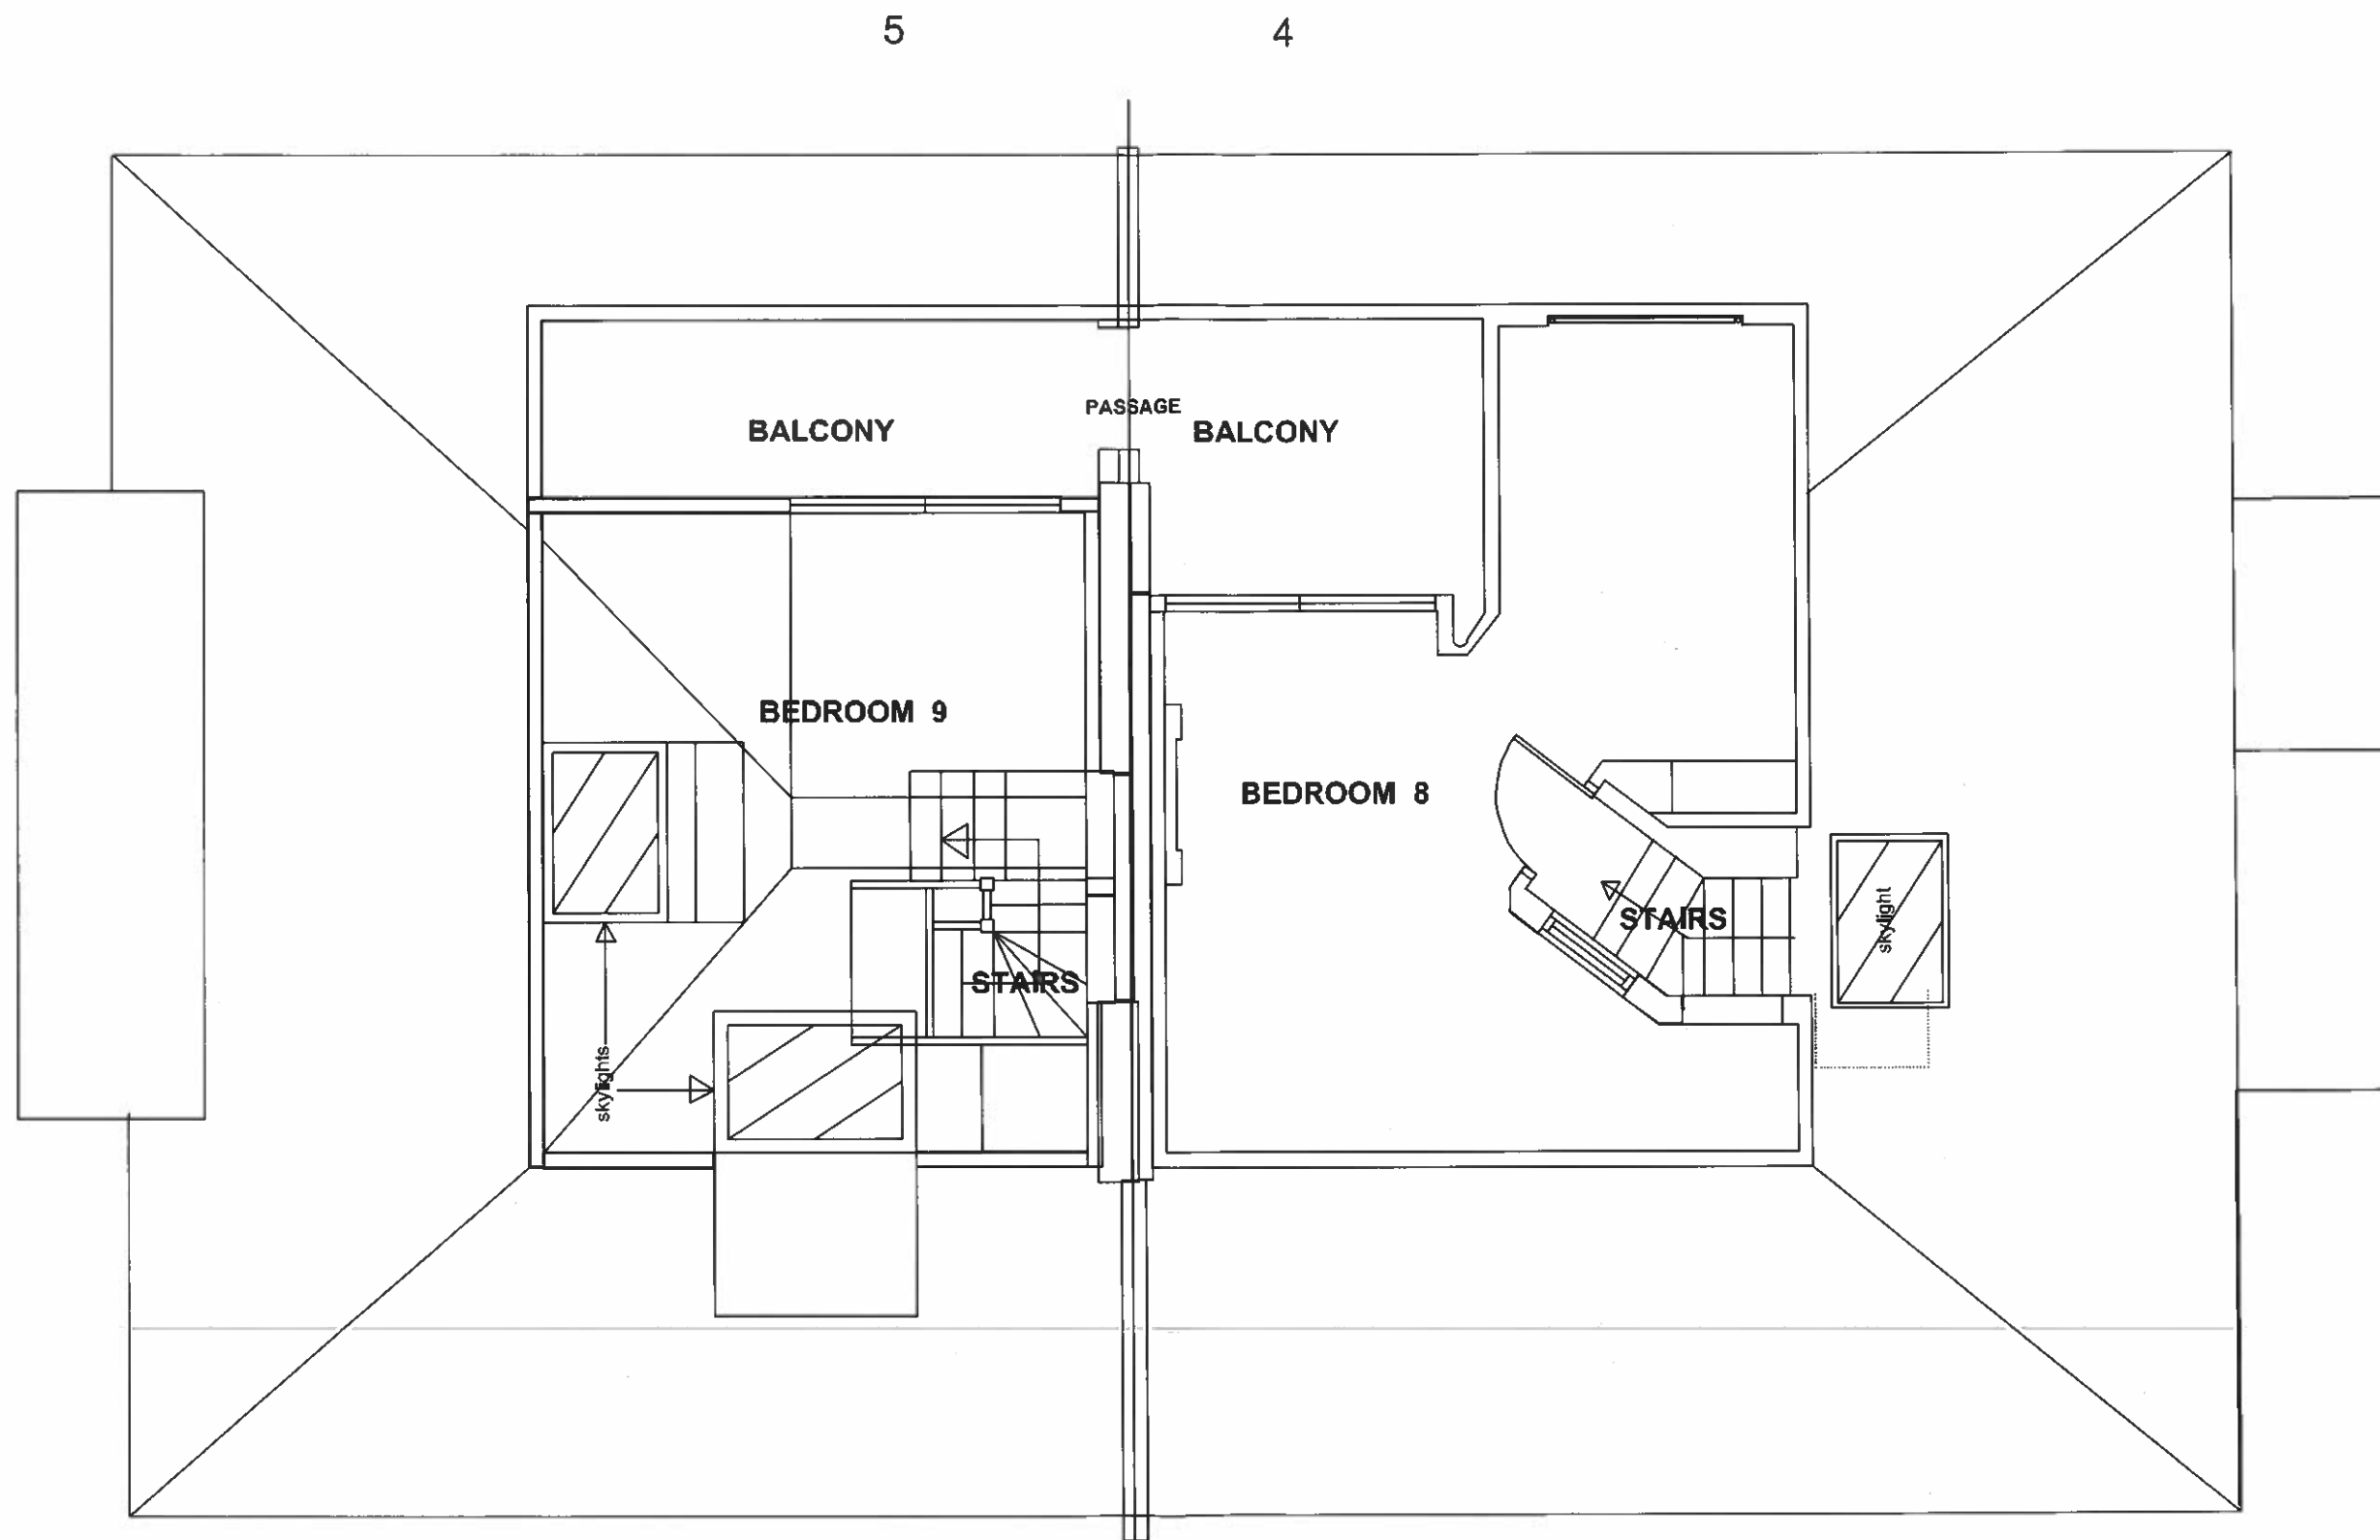

THIRD FLOOR PLAN EXISTING PROPOSED




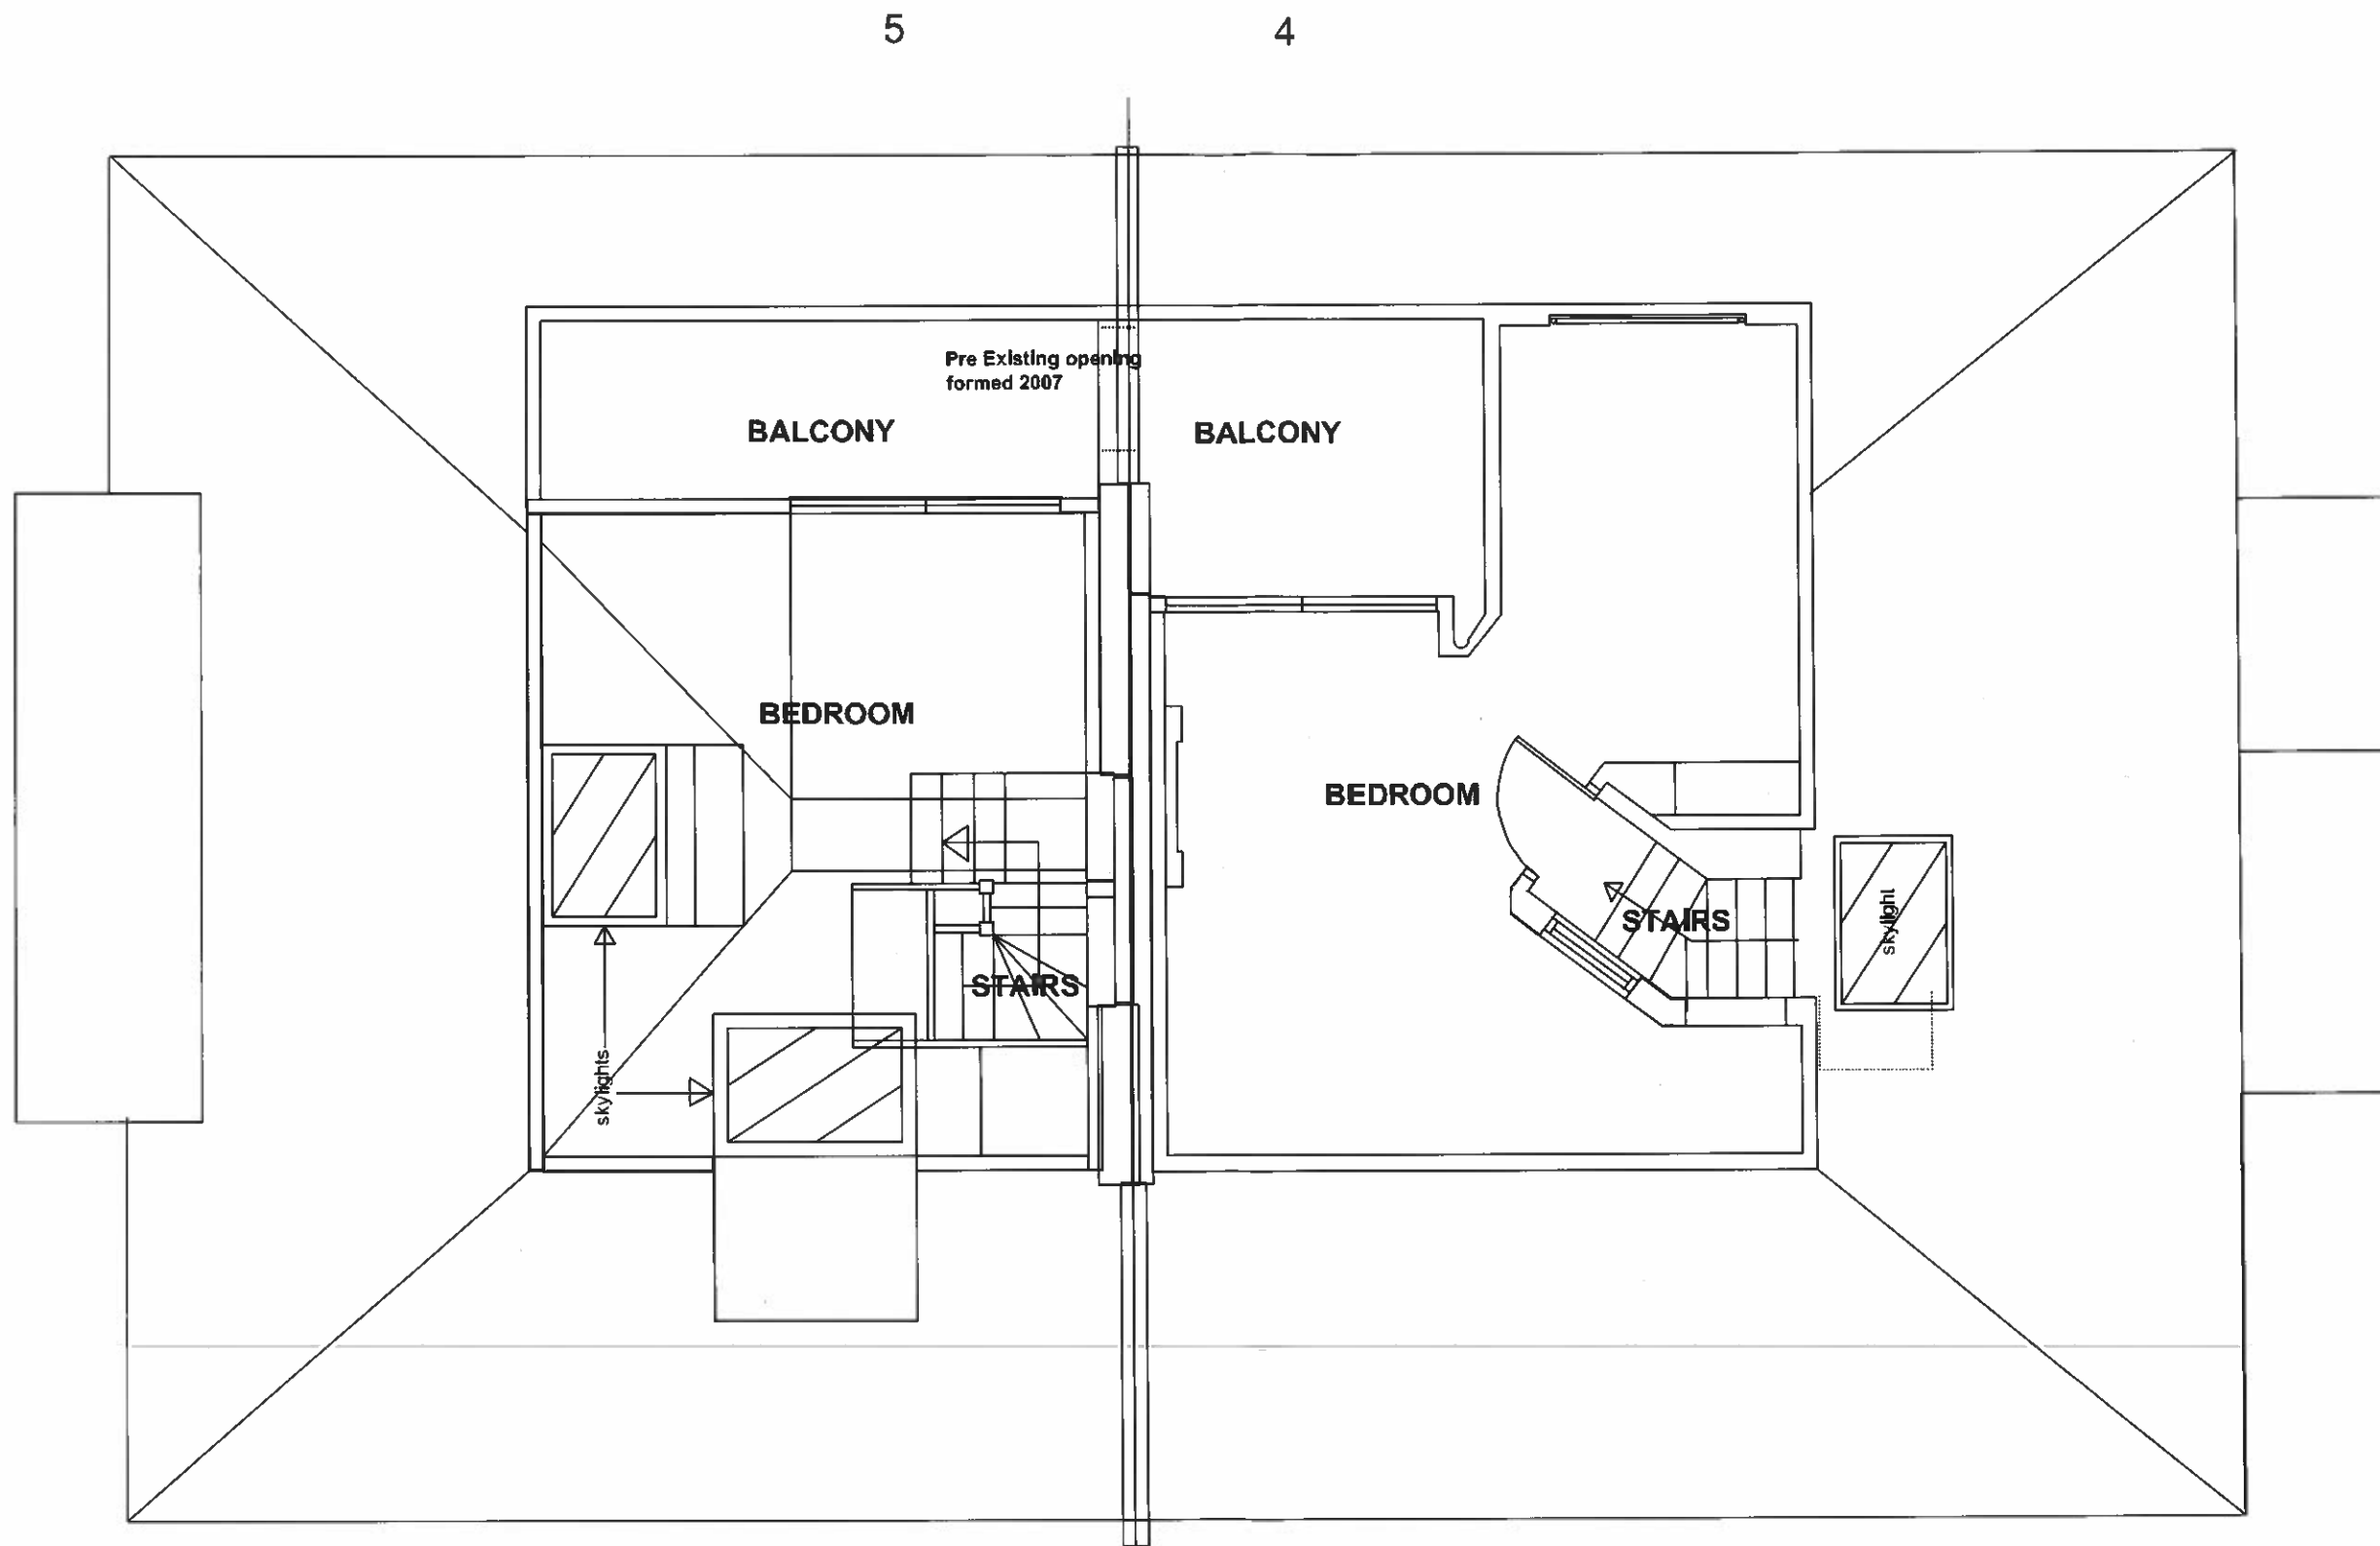

THIRD FLOOR PLAN PRE EXISTING



Scale at A3

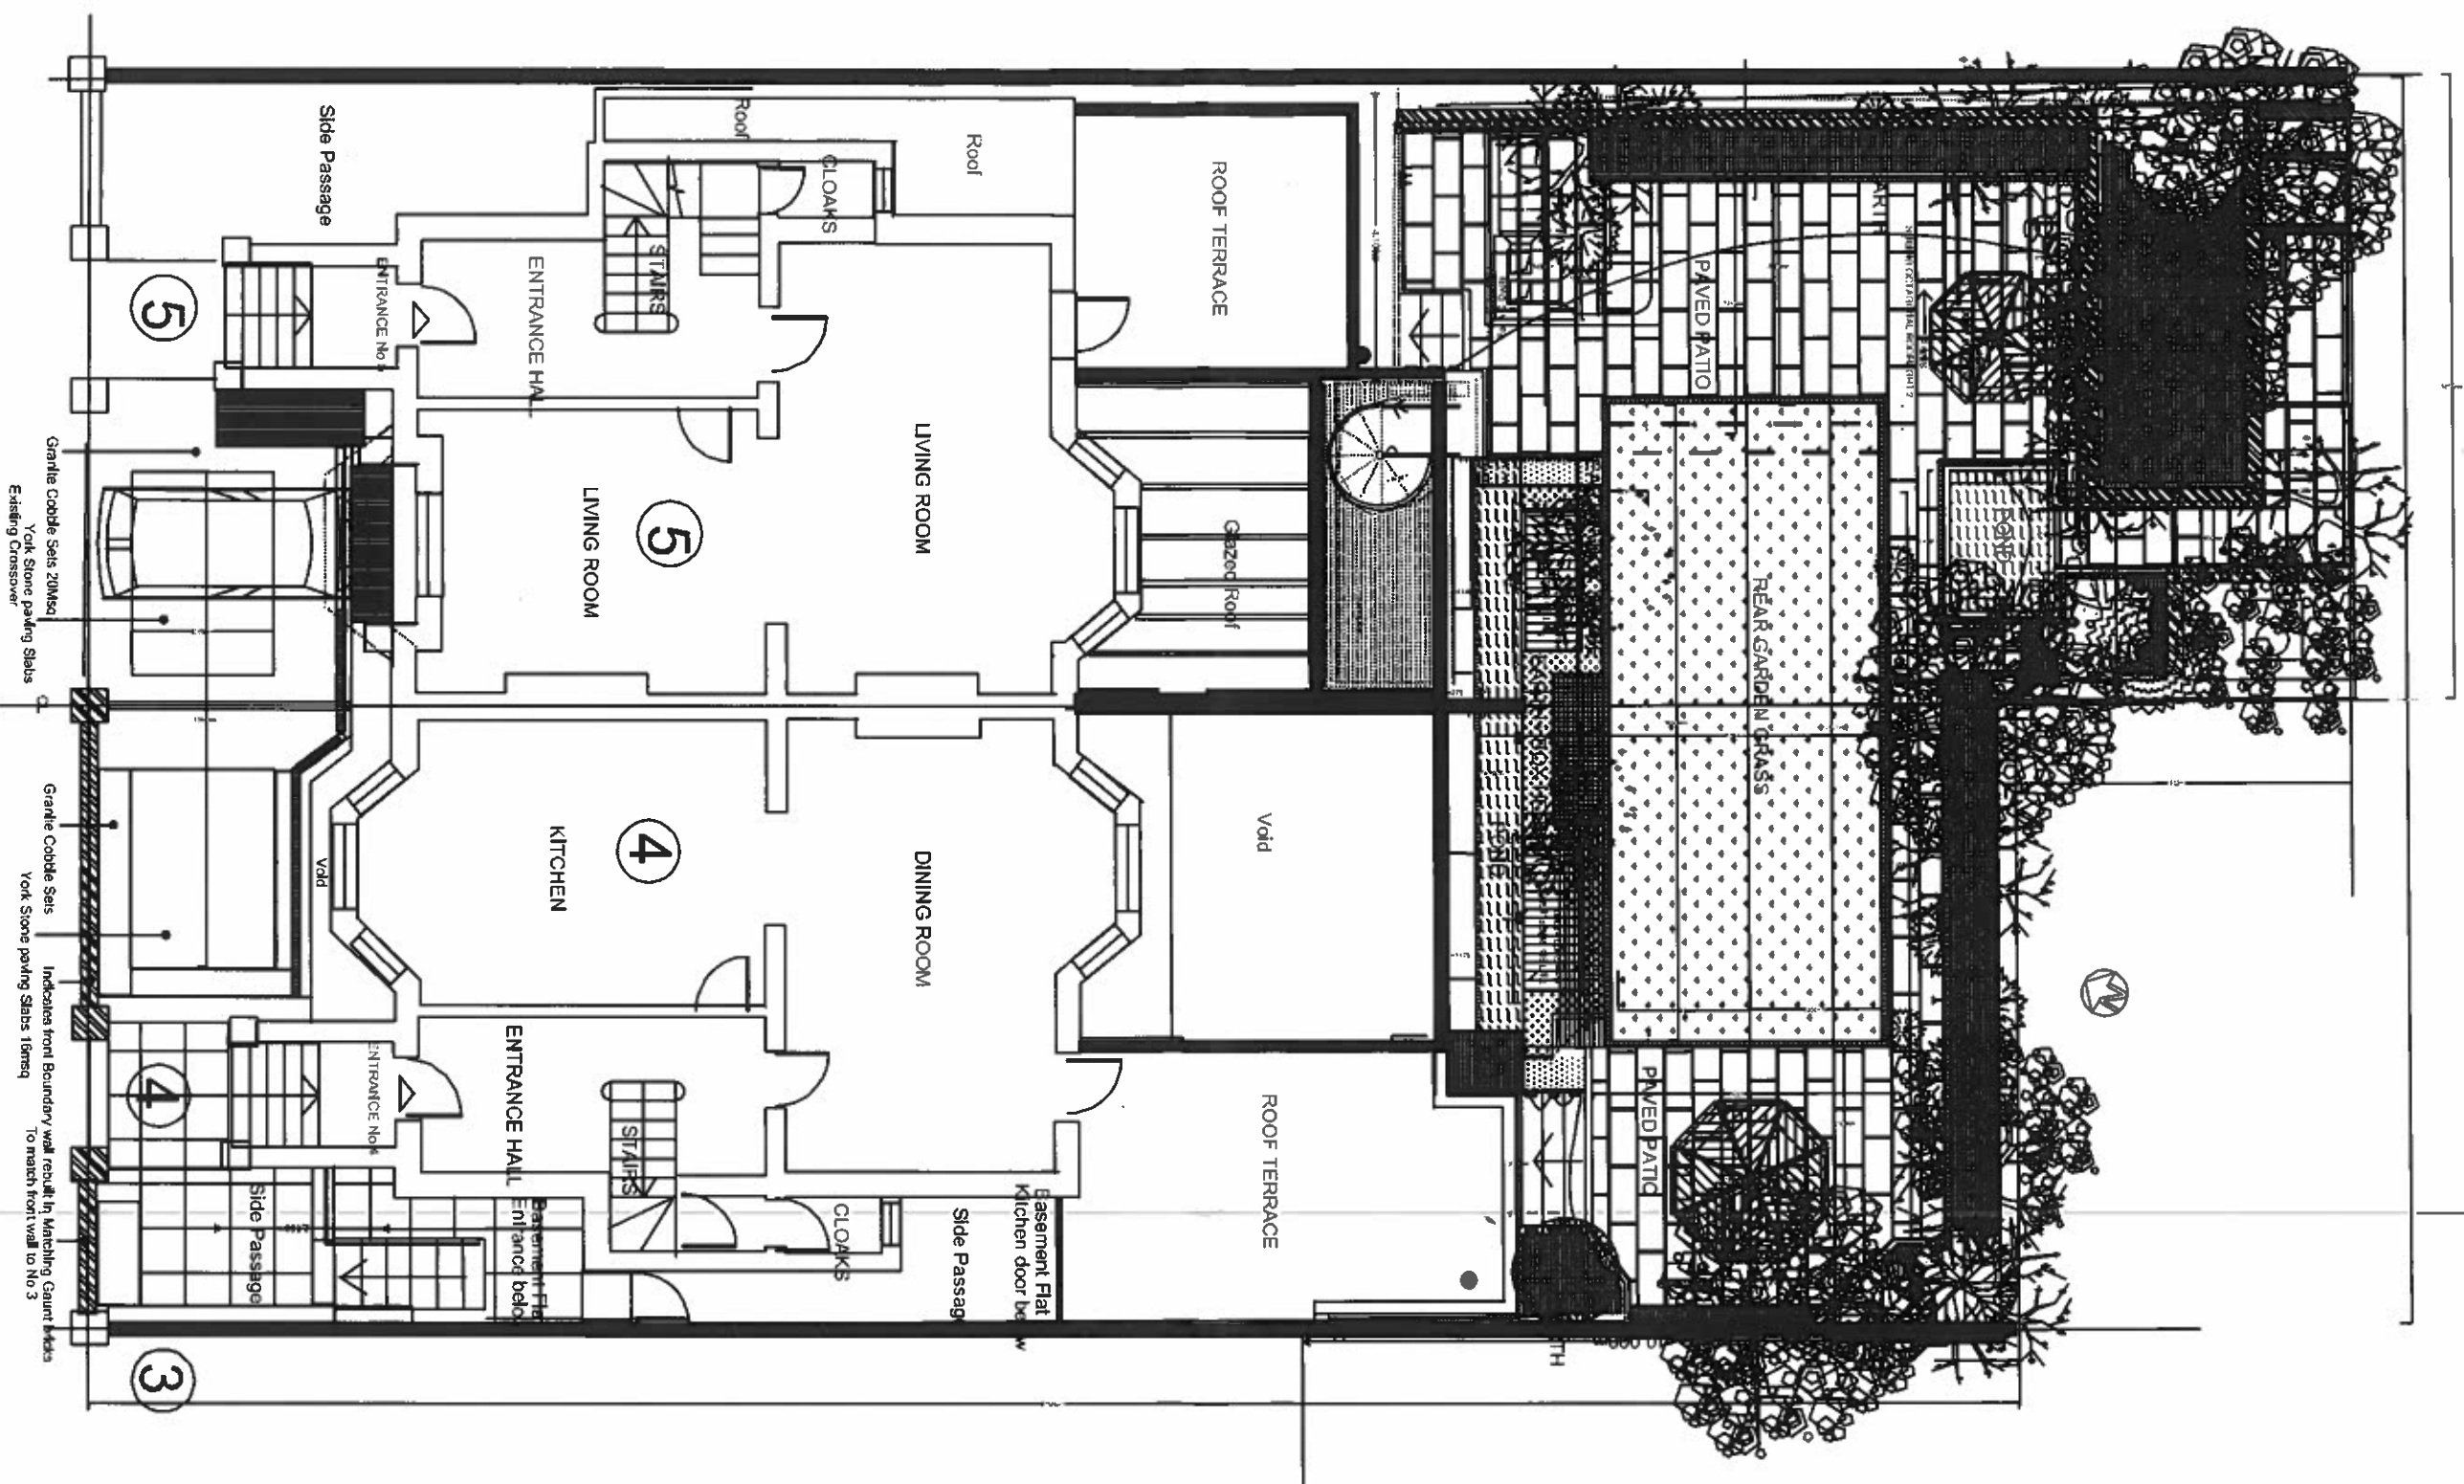


SITE PLAN 4/5 GAYTON CRESCENT PRE EXISTING

Scale at A4

NO.	DATE	DESCRIPTION
1		
2		
3		
4		
5		


DATE	02/08/03
SCALE	1:100
JOB NO.	334/D60
DATE	02/08/03

DATE	02/08/03
SCALE	1:100
JOB NO.	334/D60
DATE	02/08/03

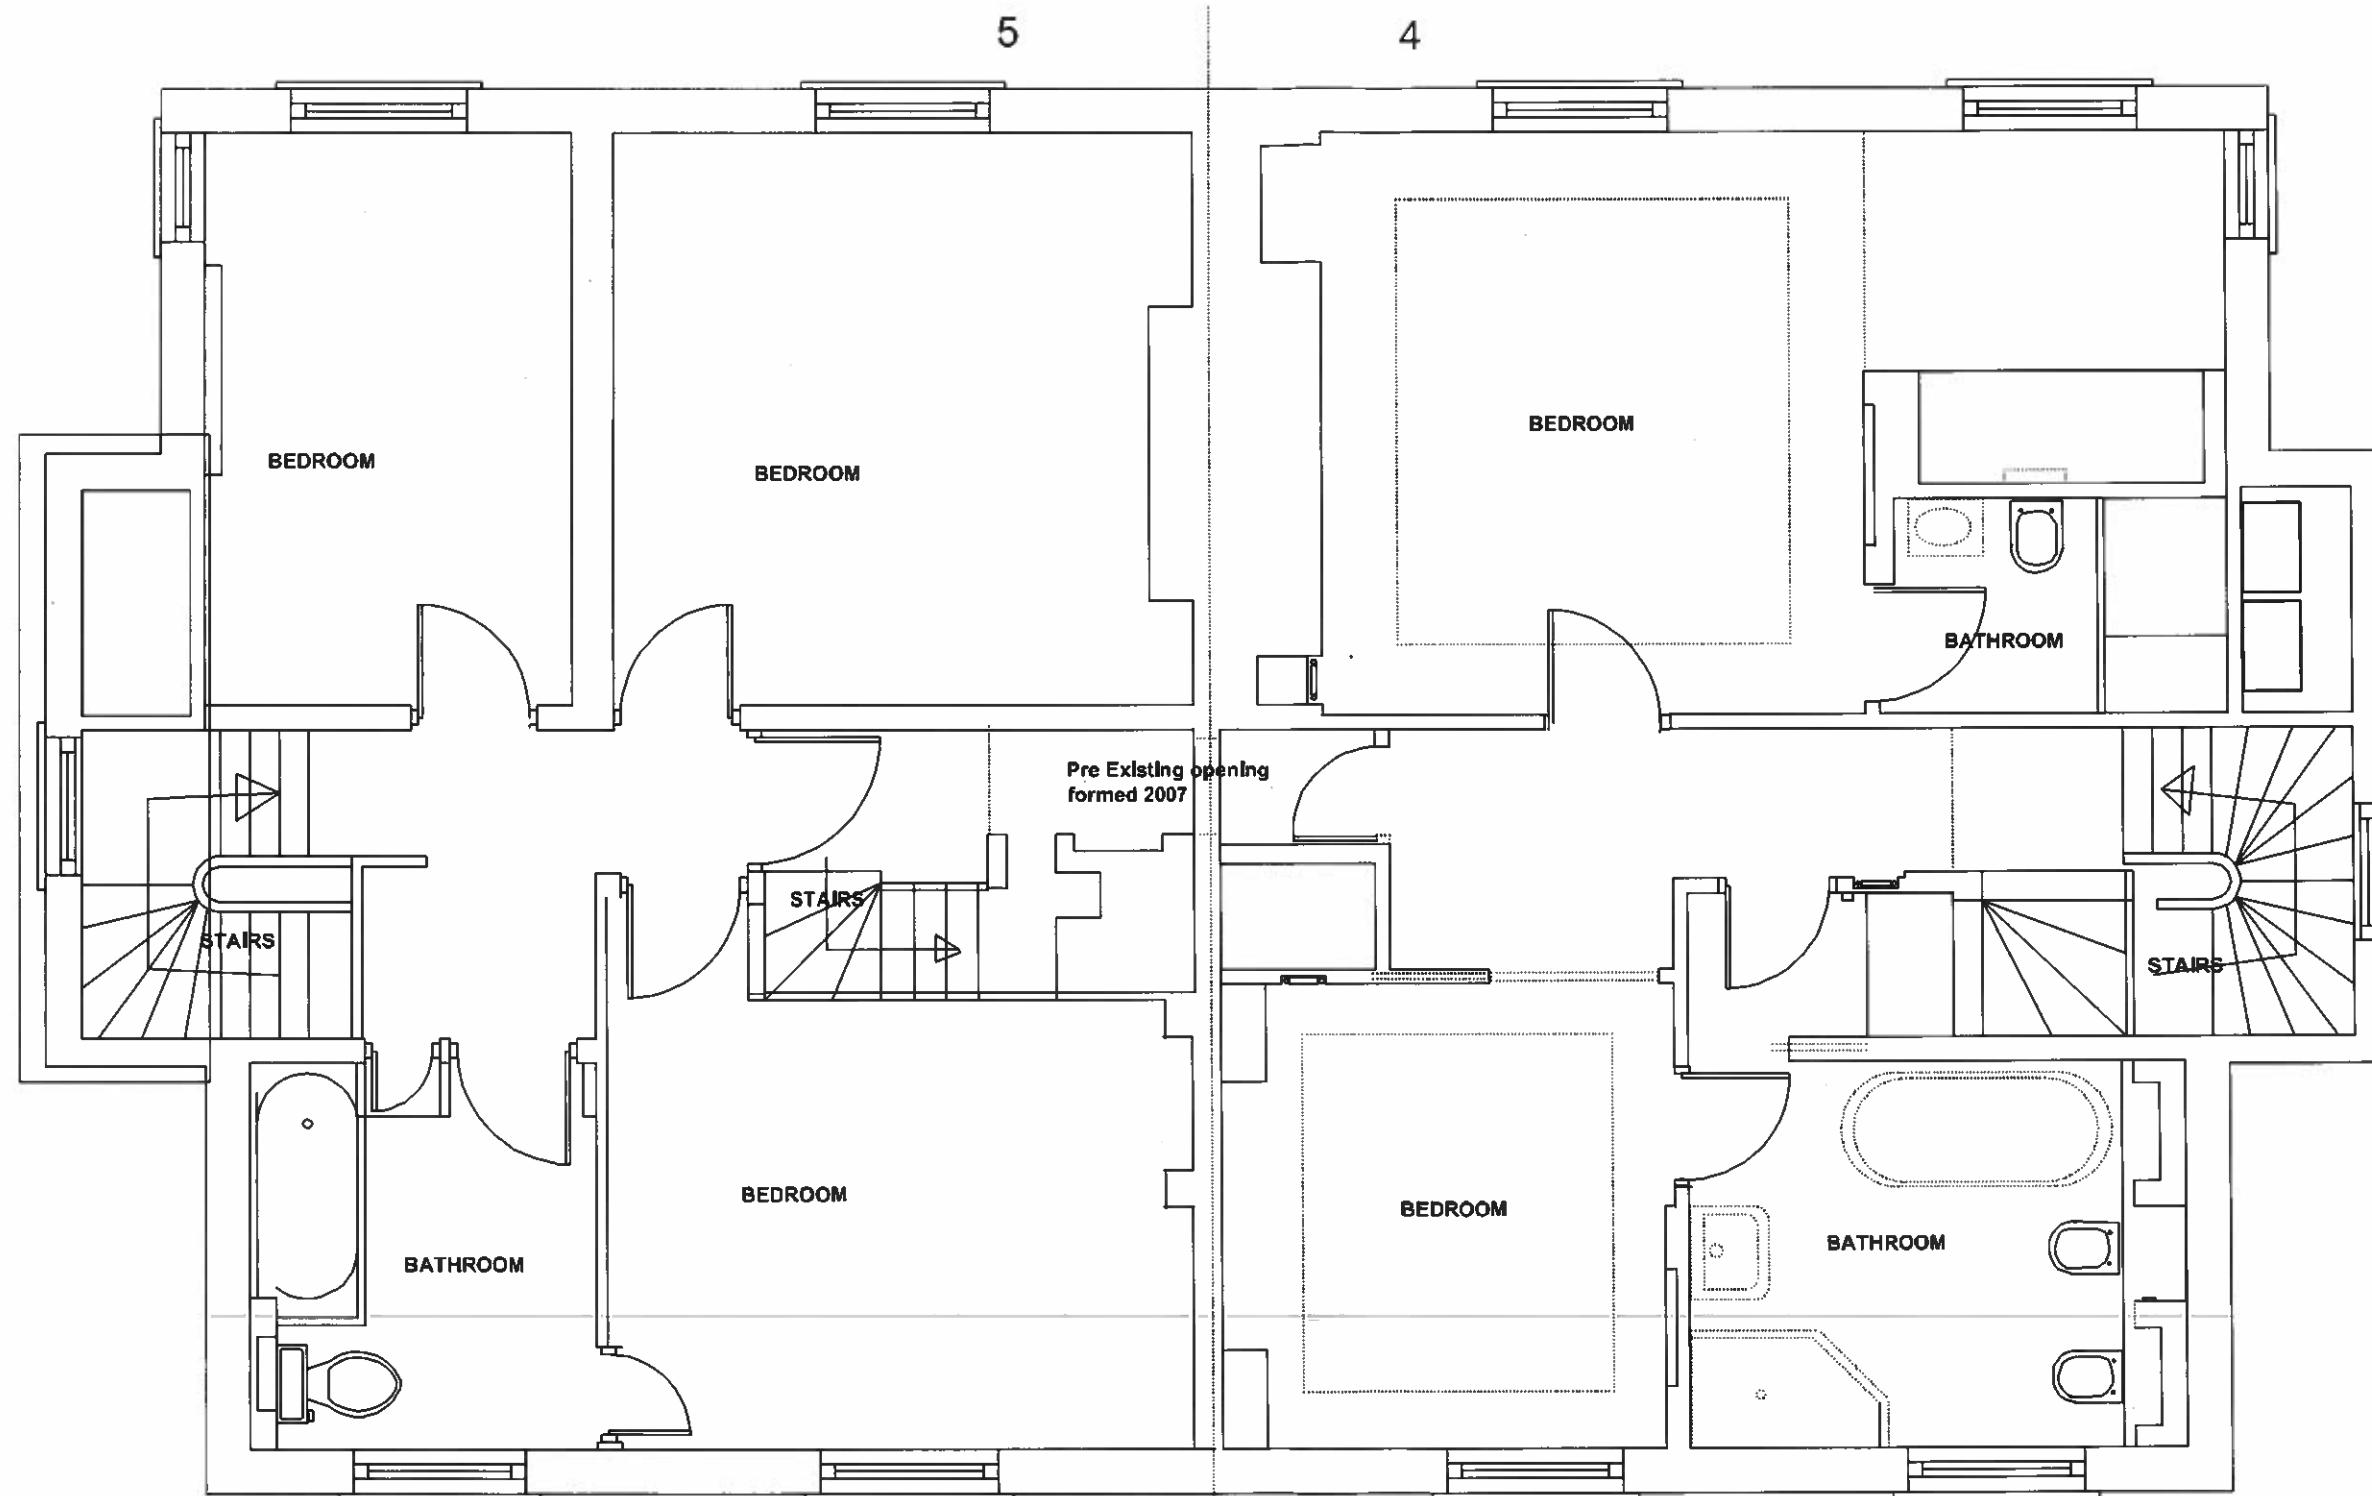

SECOND FLOOR PLAN PRE EXISTING

000 500 1000 2000 3000
Scale at A3

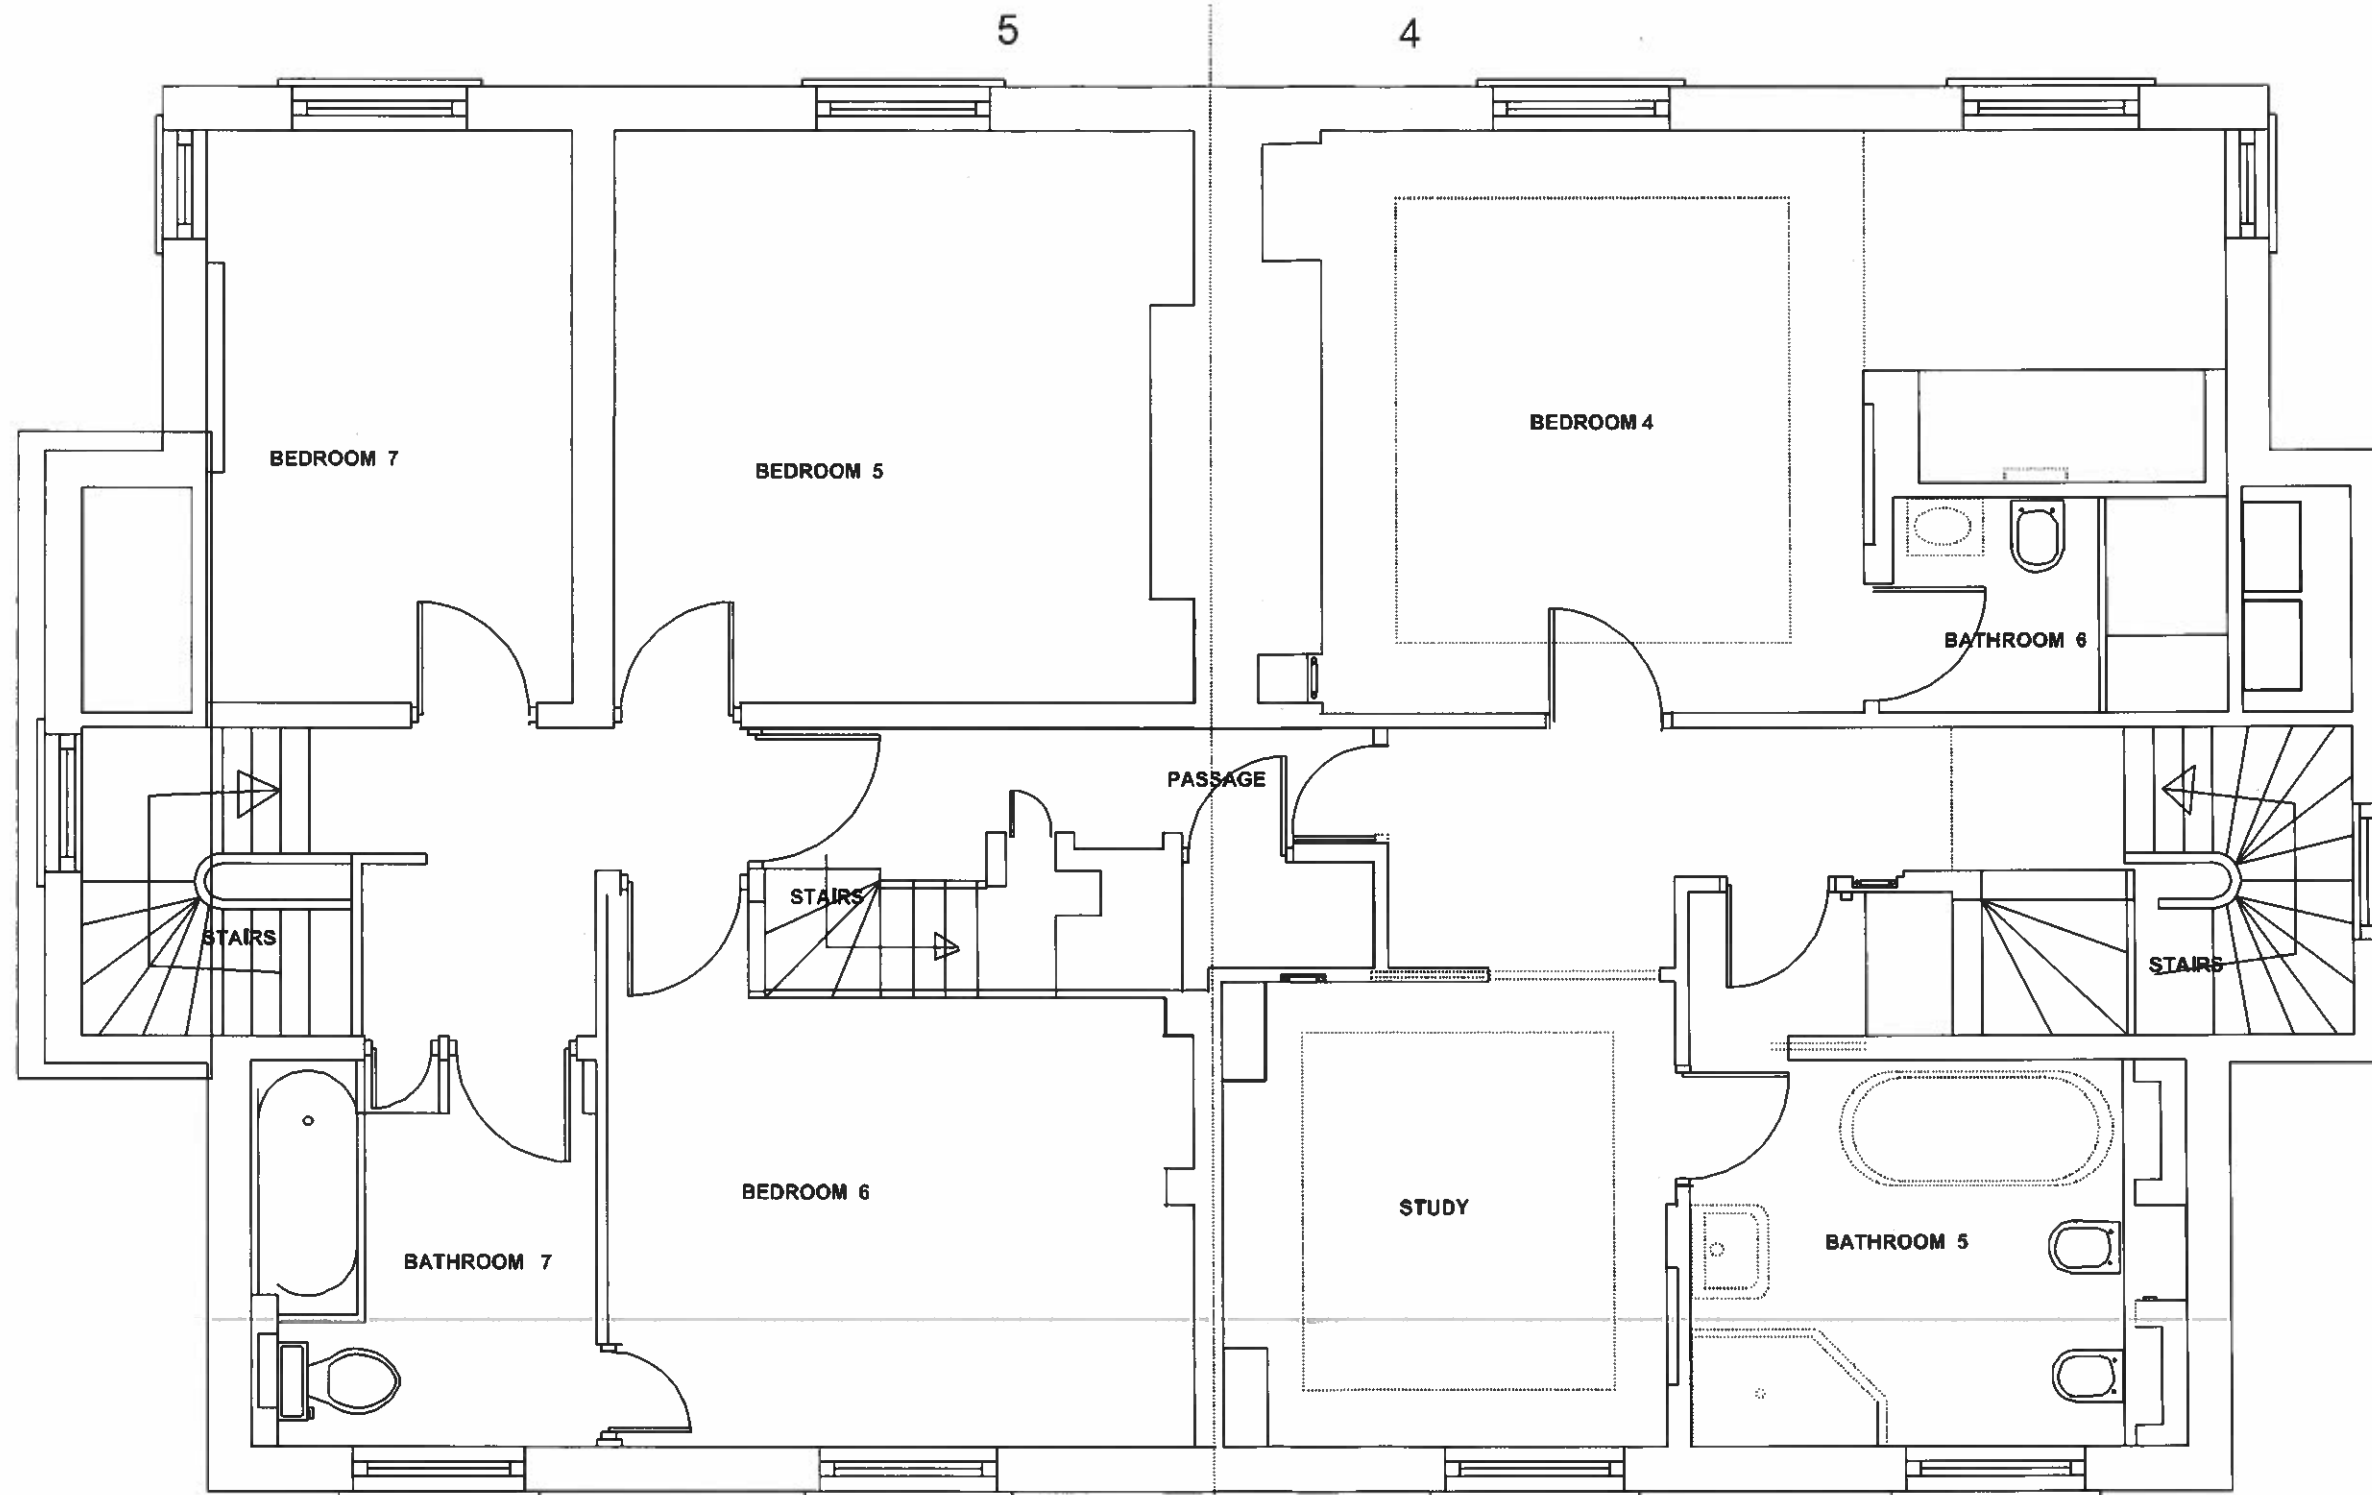

SECOND FLOOR PLAN EXISTING/PROPOSED



Scale at A3

NEALE & NORDEN
ARCHITECTS

17 DARTMOUTH PARK AVENUE LONDON NW5 1JL
T 0207 813 4223 or norden717@aol.com

SECOND FLOOR PLAN
PRE EXISTING
ELECTRICAL

NO.	DATE	DESCRIPTION
1		
2		
3		

4/5 GAYTON CRESCENT

D05 PE

job no. 343/D05 PE
scale 1:50
date 01/08/2010



BASEMENT FLOOR PLAN PRE EXISTING

Scale at A3



BASEMENT FLOOR PLAN PRE EXISTING

Scale at A3

NEALE & NORDEN
ARCHITECTS

17 DARTMOUTH PARK AVENUE LONDON NW5 1UL
T 0207 613 4323 or norden711@aol.com

BASEMENT FLOOR PLAN
PRE EXISTING

NO.	DESCRIPTION
1	
2	
3	
4	
5	

4/5 GAYTON CRES

D2 PE

Job no. 325/402PE
scale 1:100 A3 1500x1100
date 01/06/2011

RECEIVED
01 OCT 2012