


2D FLOOR, FLAT B

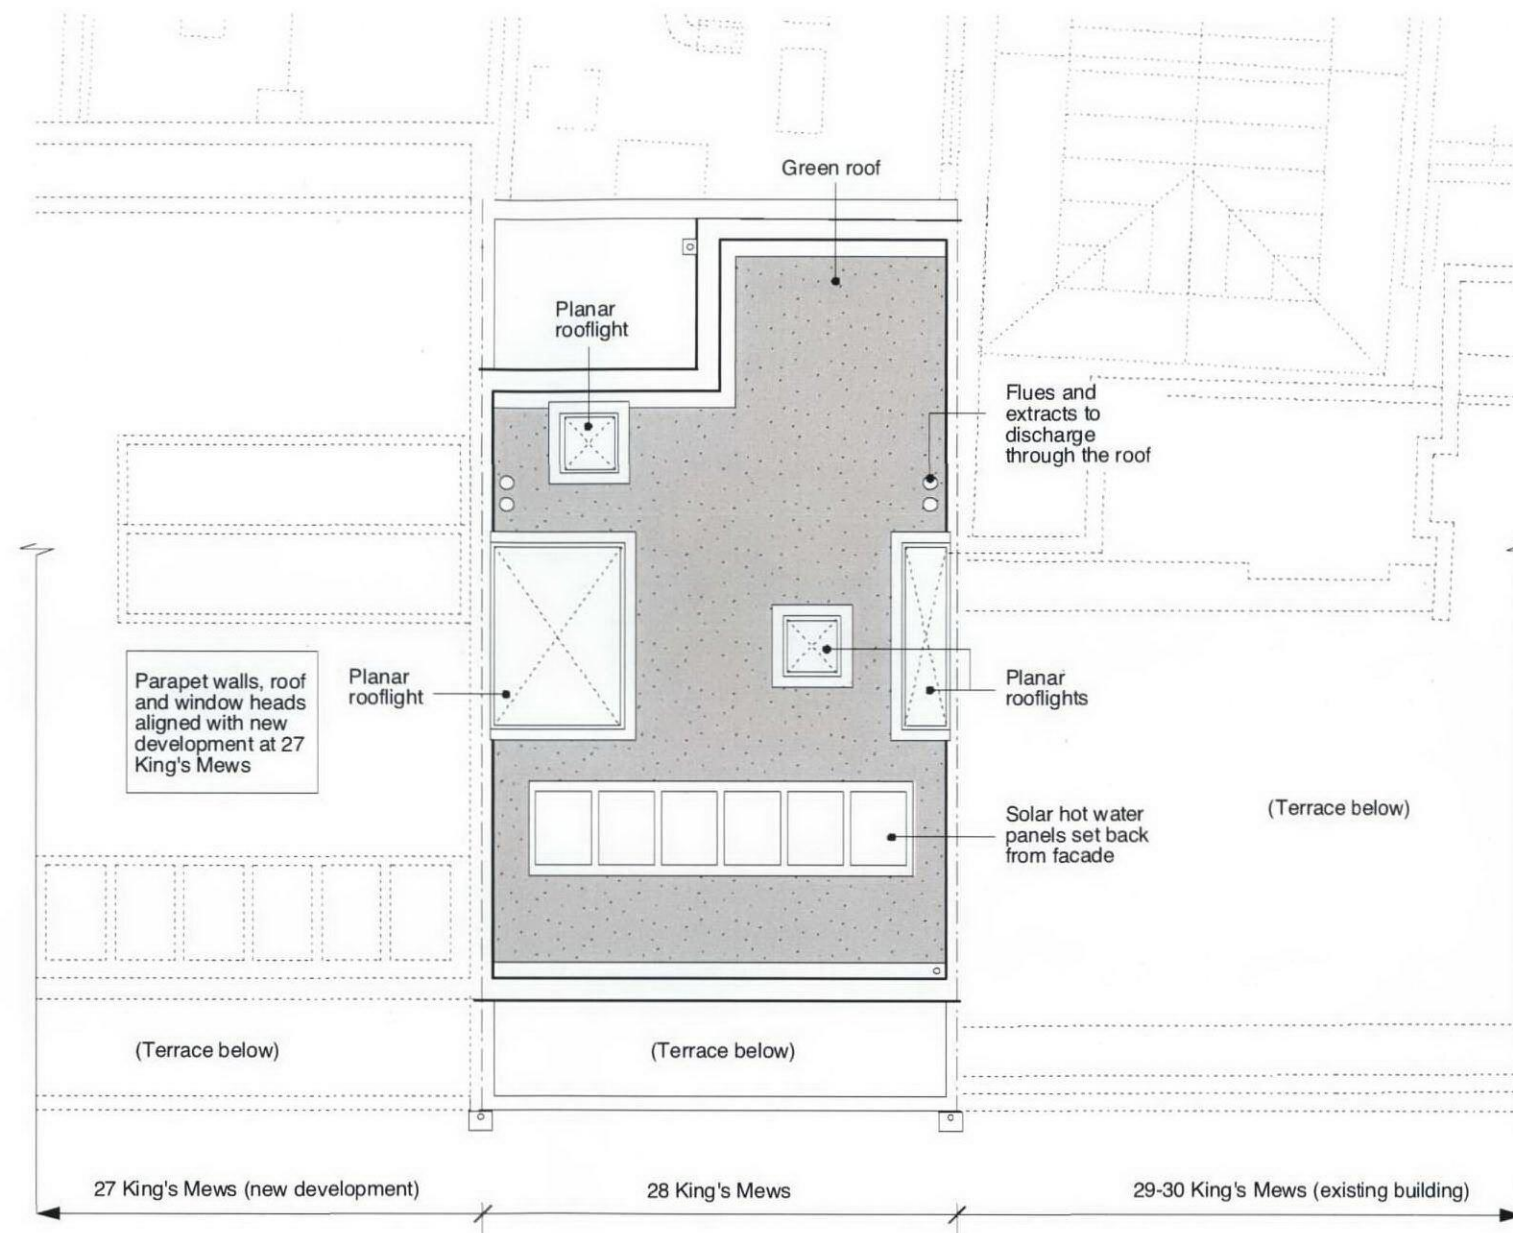

ROOF PLAN

- Flat A - Family, Duplex Flat
- Flat B - Grandfather's Flat



GENERAL NOTES:

DO NOT SCALE FROM THIS DRAWING.

ALL DIMENSIONS MUST BE CHECKED ON SITE AND ANY DISCREPANCIES VERIFIED WITH THE ARCHITECT.

Surface and foul drainage to be conveyed to existing combined sewer running along King's Mews

Rev A - 31.08.12

3rd floor storey omitted; changes to plan internally to suit reduced scale development

CLIENT

**MR AND MRS
MACDONAGH**

JOB TITLE

**28 KING'S MEWS
LONDON
WC1**

DRAWING TITLE

**PROPOSED 2ND
FLOOR AND ROOF
PLAN**

SCALE

1:100@A3

DATE

25.05.12

FT ARCHITECTS LTD

Hamilton House
Mabledon Place
Bloomsbury
WC1H 9BB

020 7953 0388

www.ftarchitects.co.uk

DRAWING No.

200_03_11

REVISION

A