


SECTION CUT

(2ND FLOOR PLAN SHOWN AT 1:150)

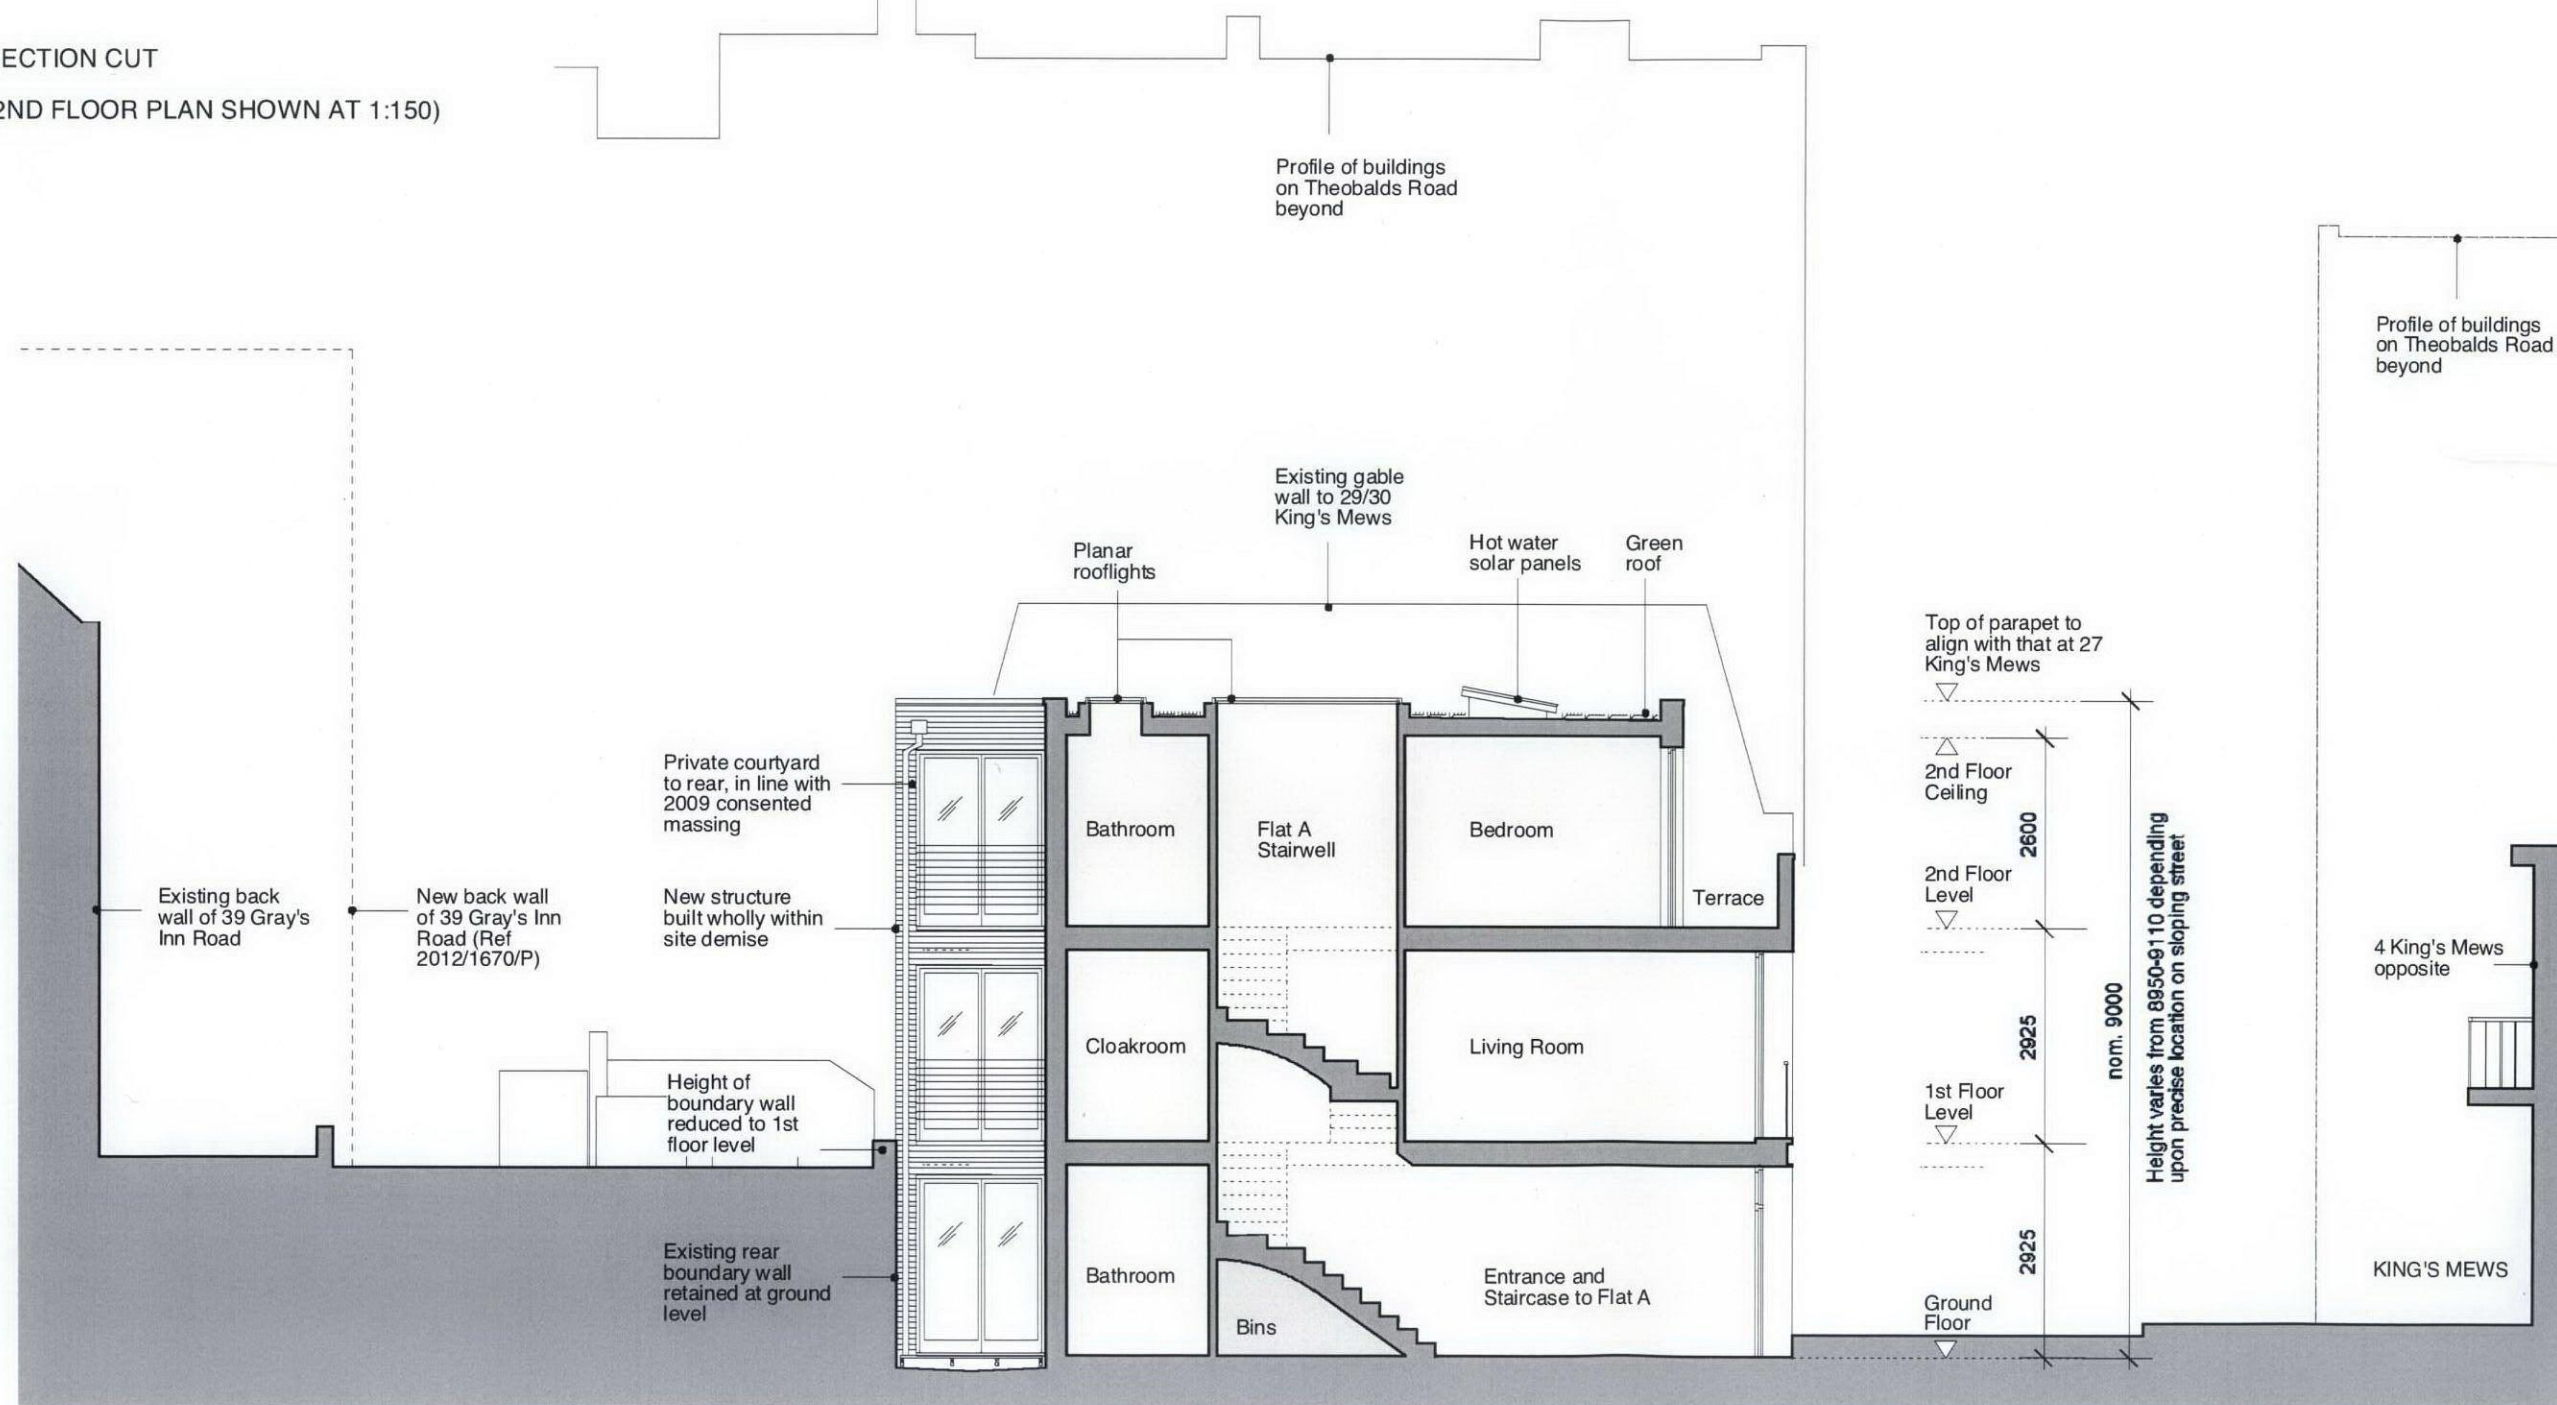

PROPOSED LONG SECTION AA

- Flat A - Family, Duplex Flat
- Flat B - Grandfather's Flat

GENERAL NOTES:

DO NOT SCALE FROM THIS DRAWING.

ALL DIMENSIONS MUST BE CHECKED ON SITE AND ANY DISCREPANCIES VERIFIED WITH THE ARCHITECT.

Rev A - 31.08.12

3rd floor storey omitted; changes to plan internally to suit reduced scale development

CLIENT

**MR AND MRS
MACDONAGH**

JOB TITLE

**28 KING'S MEWS
LONDON
WC1**

DRAWING TITLE

**PROPOSED LONG
SECTION AA**

SCALE

1:100@A3

DATE

25.05.12

FT ARCHITECTS LTD

Hamilton House
Mabledon Place
Bloomsbury
WC1H 9BB

020 7953 0388

www.ftarchitects.co.uk

DRAWING No.

200_03_12

REVISION

A

SCALE

0 (metres)

