



SECTION CUT
(2ND FLOOR PLAN SHOWN AT 1:150)

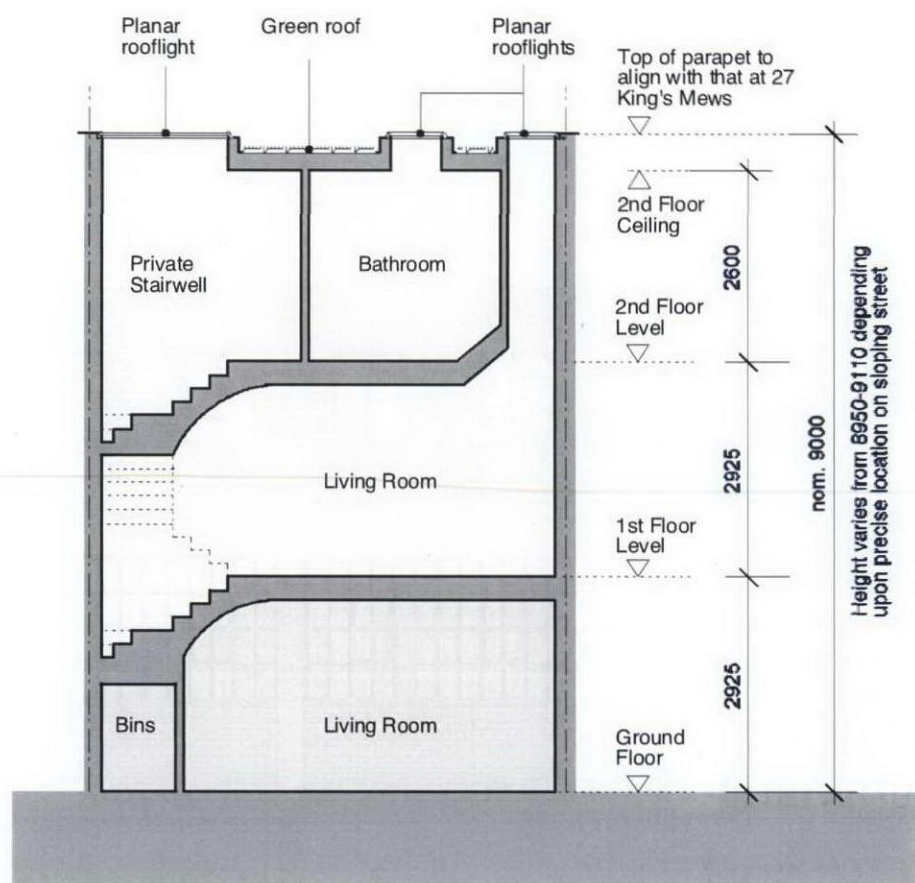

PROPOSED CROSS SECTION BB

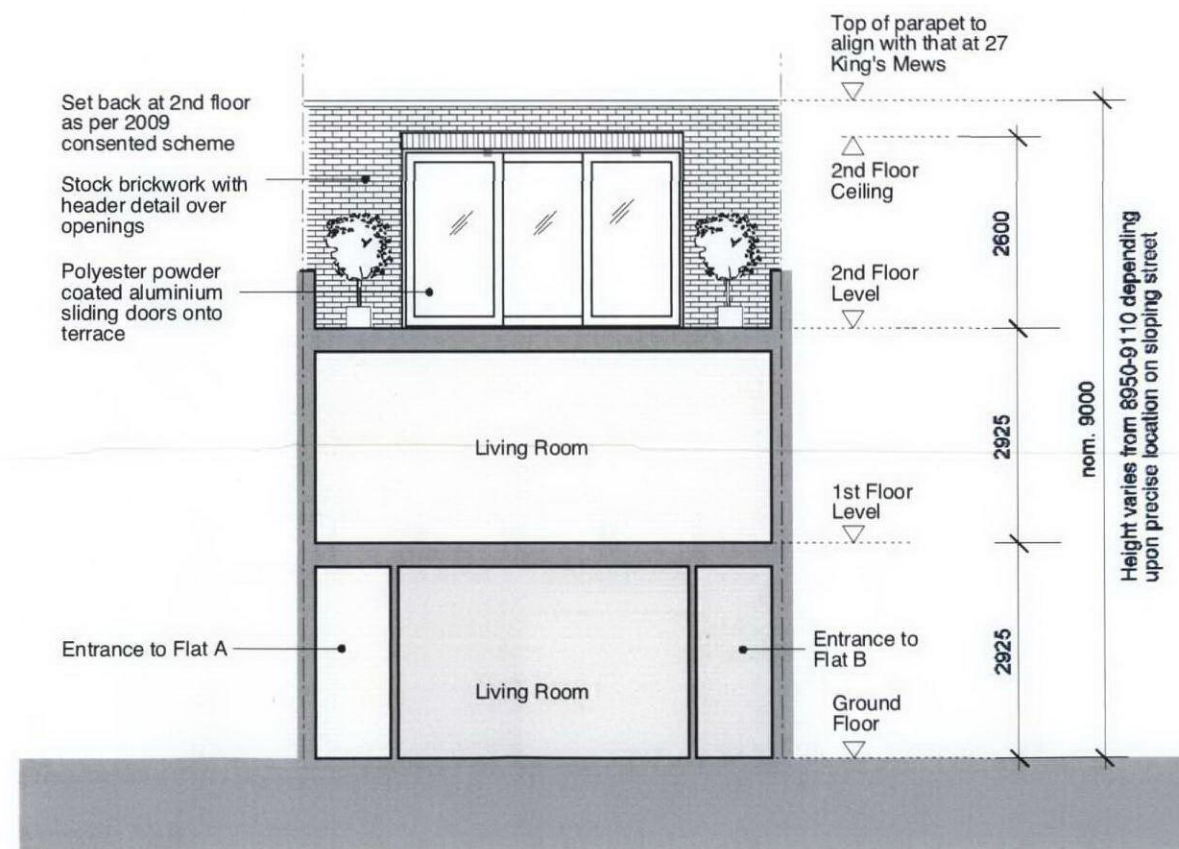

PROPOSED CROSS SECTION CC

- Flat A - Family, Duplex Flat
- Flat B - Grandfather's Flat



GENERAL NOTES:
DO NOT SCALE FROM THIS DRAWING.
ALL DIMENSIONS MUST BE CHECKED ON SITE AND ANY DISCREPANCIES VERIFIED WITH THE ARCHITECT.

Rev A - 31.08.12
3rd floor storey and garage omitted; changes to plan internally to suit reduced scale development

CLIENT
MR AND MRS MACDONAGH

JOB TITLE
28 KING'S MEWS LONDON WC1

DRAWING TITLE
PROPOSED CROSS SECTIONS BB AND CC

SCALE 1:100@A3	DATE 25.05.12
--------------------------	-------------------------

FT ARCHITECTS LTD
Hamilton House
Mabledon Place
Bloomsbury
WC1H 9BB
020 7953 0388
www.ftarchitects.co.uk

DRAWING No. 200_03_13	REVISION A
---------------------------------	----------------------