


GENERAL NOTES:
 DO NOT SCALE FROM THIS DRAWING.
 ALL DIMENSIONS MUST BE CHECKED ON SITE AND ANY DISCREPANCIES VERIFIED WITH THE ARCHITECT.

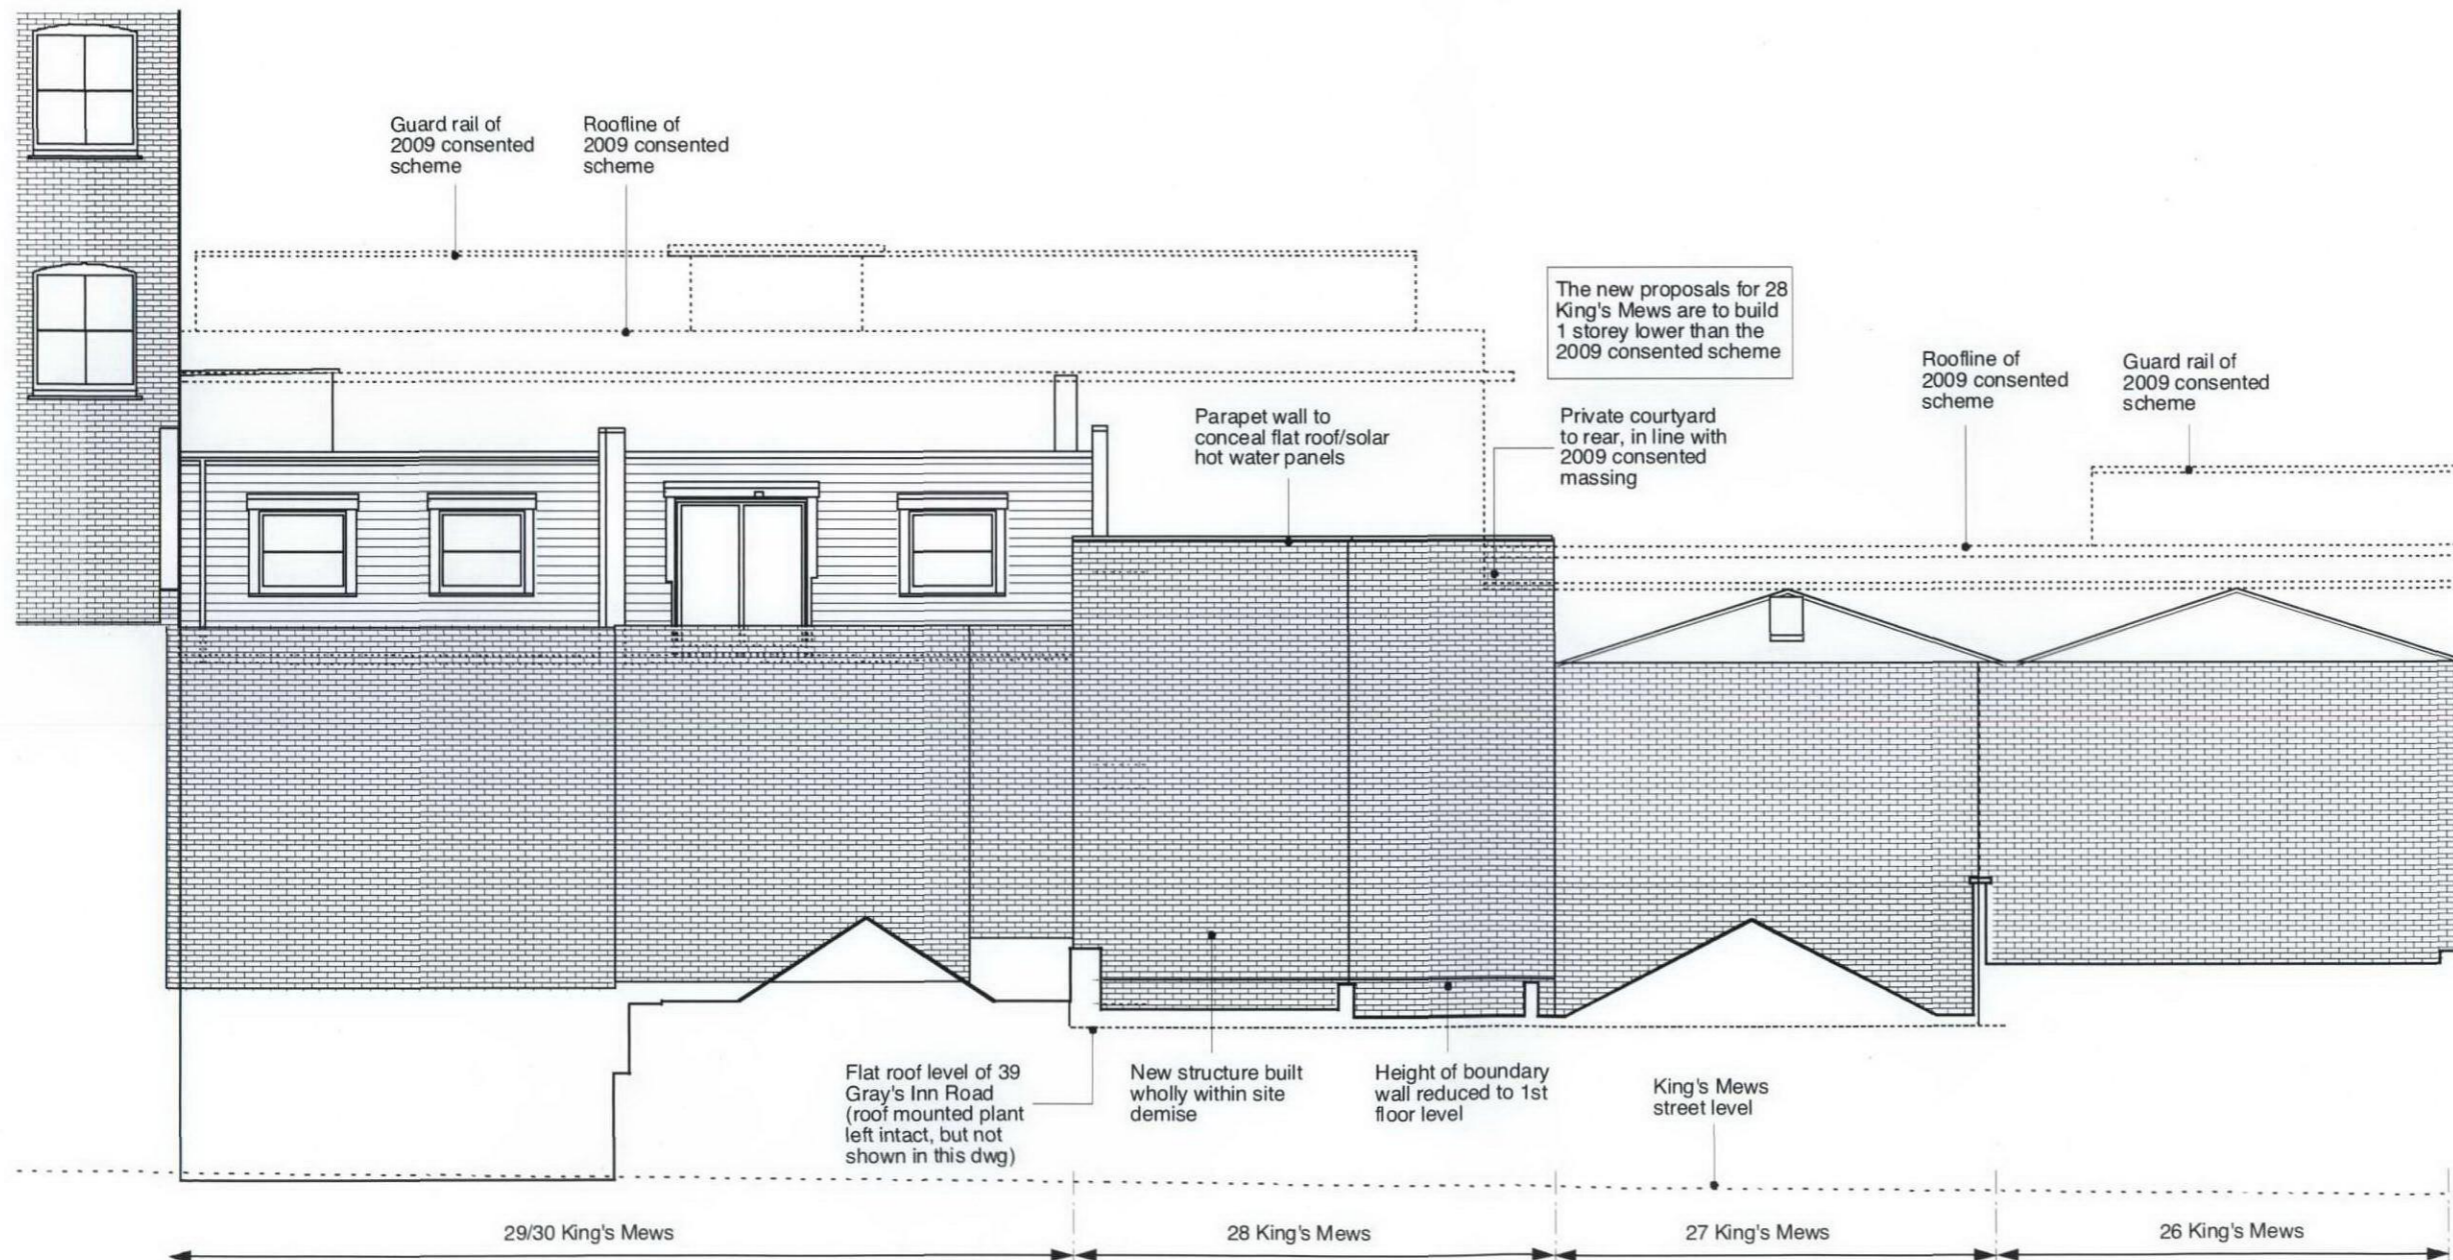

Rev A - 03.09.12
 3rd floor storey omitted, parapets, roof heights adjusted to align with new development at 27 King's Mews (not shown in this dwg)

CLIENT
**MR AND MRS
 MACDONAGH**

JOB TITLE
**28 KING'S MEWS
 LONDON
 WC1**

DRAWING TITLE
**PROPOSED REAR
 ELEVATION - SET WITHIN
 EXTG STREETSCENE**

SCALE	DATE
1:100@A3	25.05.12

FT ARCHITECTS LTD
 Hamilton House
 Mabledon Place
 Bloomsbury
 WC1H 9BB
 020 7953 0388
 www.ftarchitects.co.uk

DRAWING No.	REVISION
200_03_15	A

PROPOSED REAR ELEVATION

