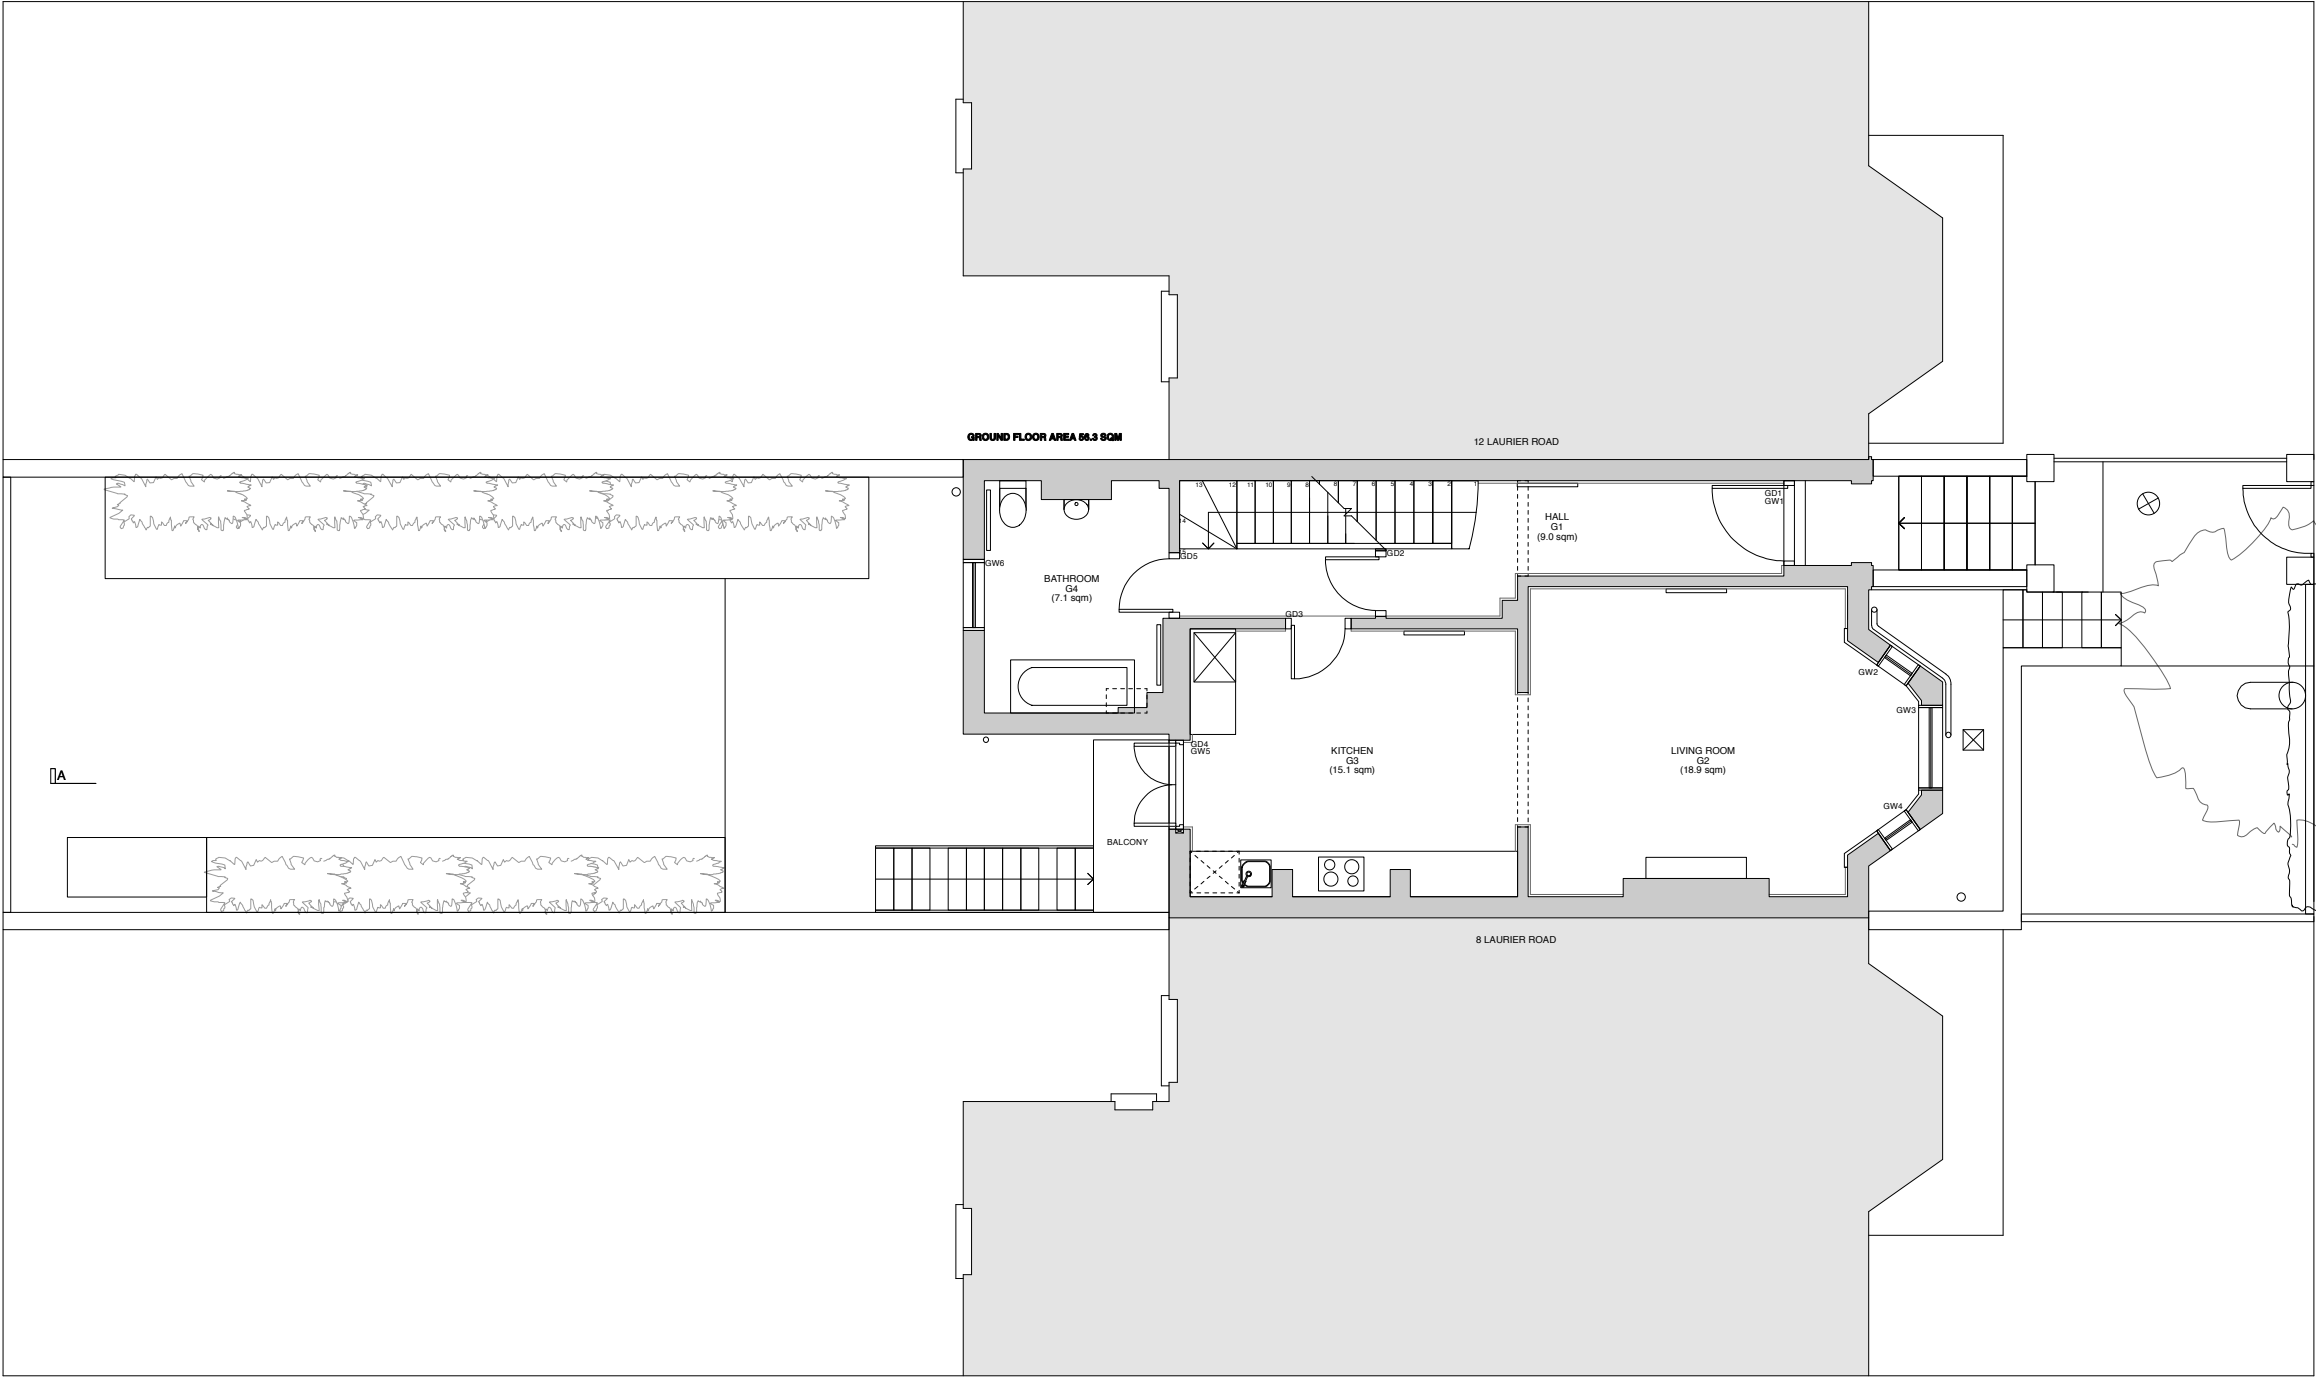


REV	DATE	STATUS
A	26/09/12	Planning

W I L K I N S O N K I N G
ARCHITECTS + DESIGNERS

UNIT 6, 106 BURGHEY ROAD NW5 1AL
Tel 0207 284 1975 Fax 0207 284 1984

2130 - 10 Laurier Road, London, NW5 1SG		
DRWG NO WK-2130-011	SCALE 1:100 at A3 size	DATE July 2012
TITLE Existing Ground Floor Plan		
ALL DIMENSIONS TO BE CHECKED ON SITE. DO NOT SCALE. THIS DRAWING IS COPY RIGHT		