


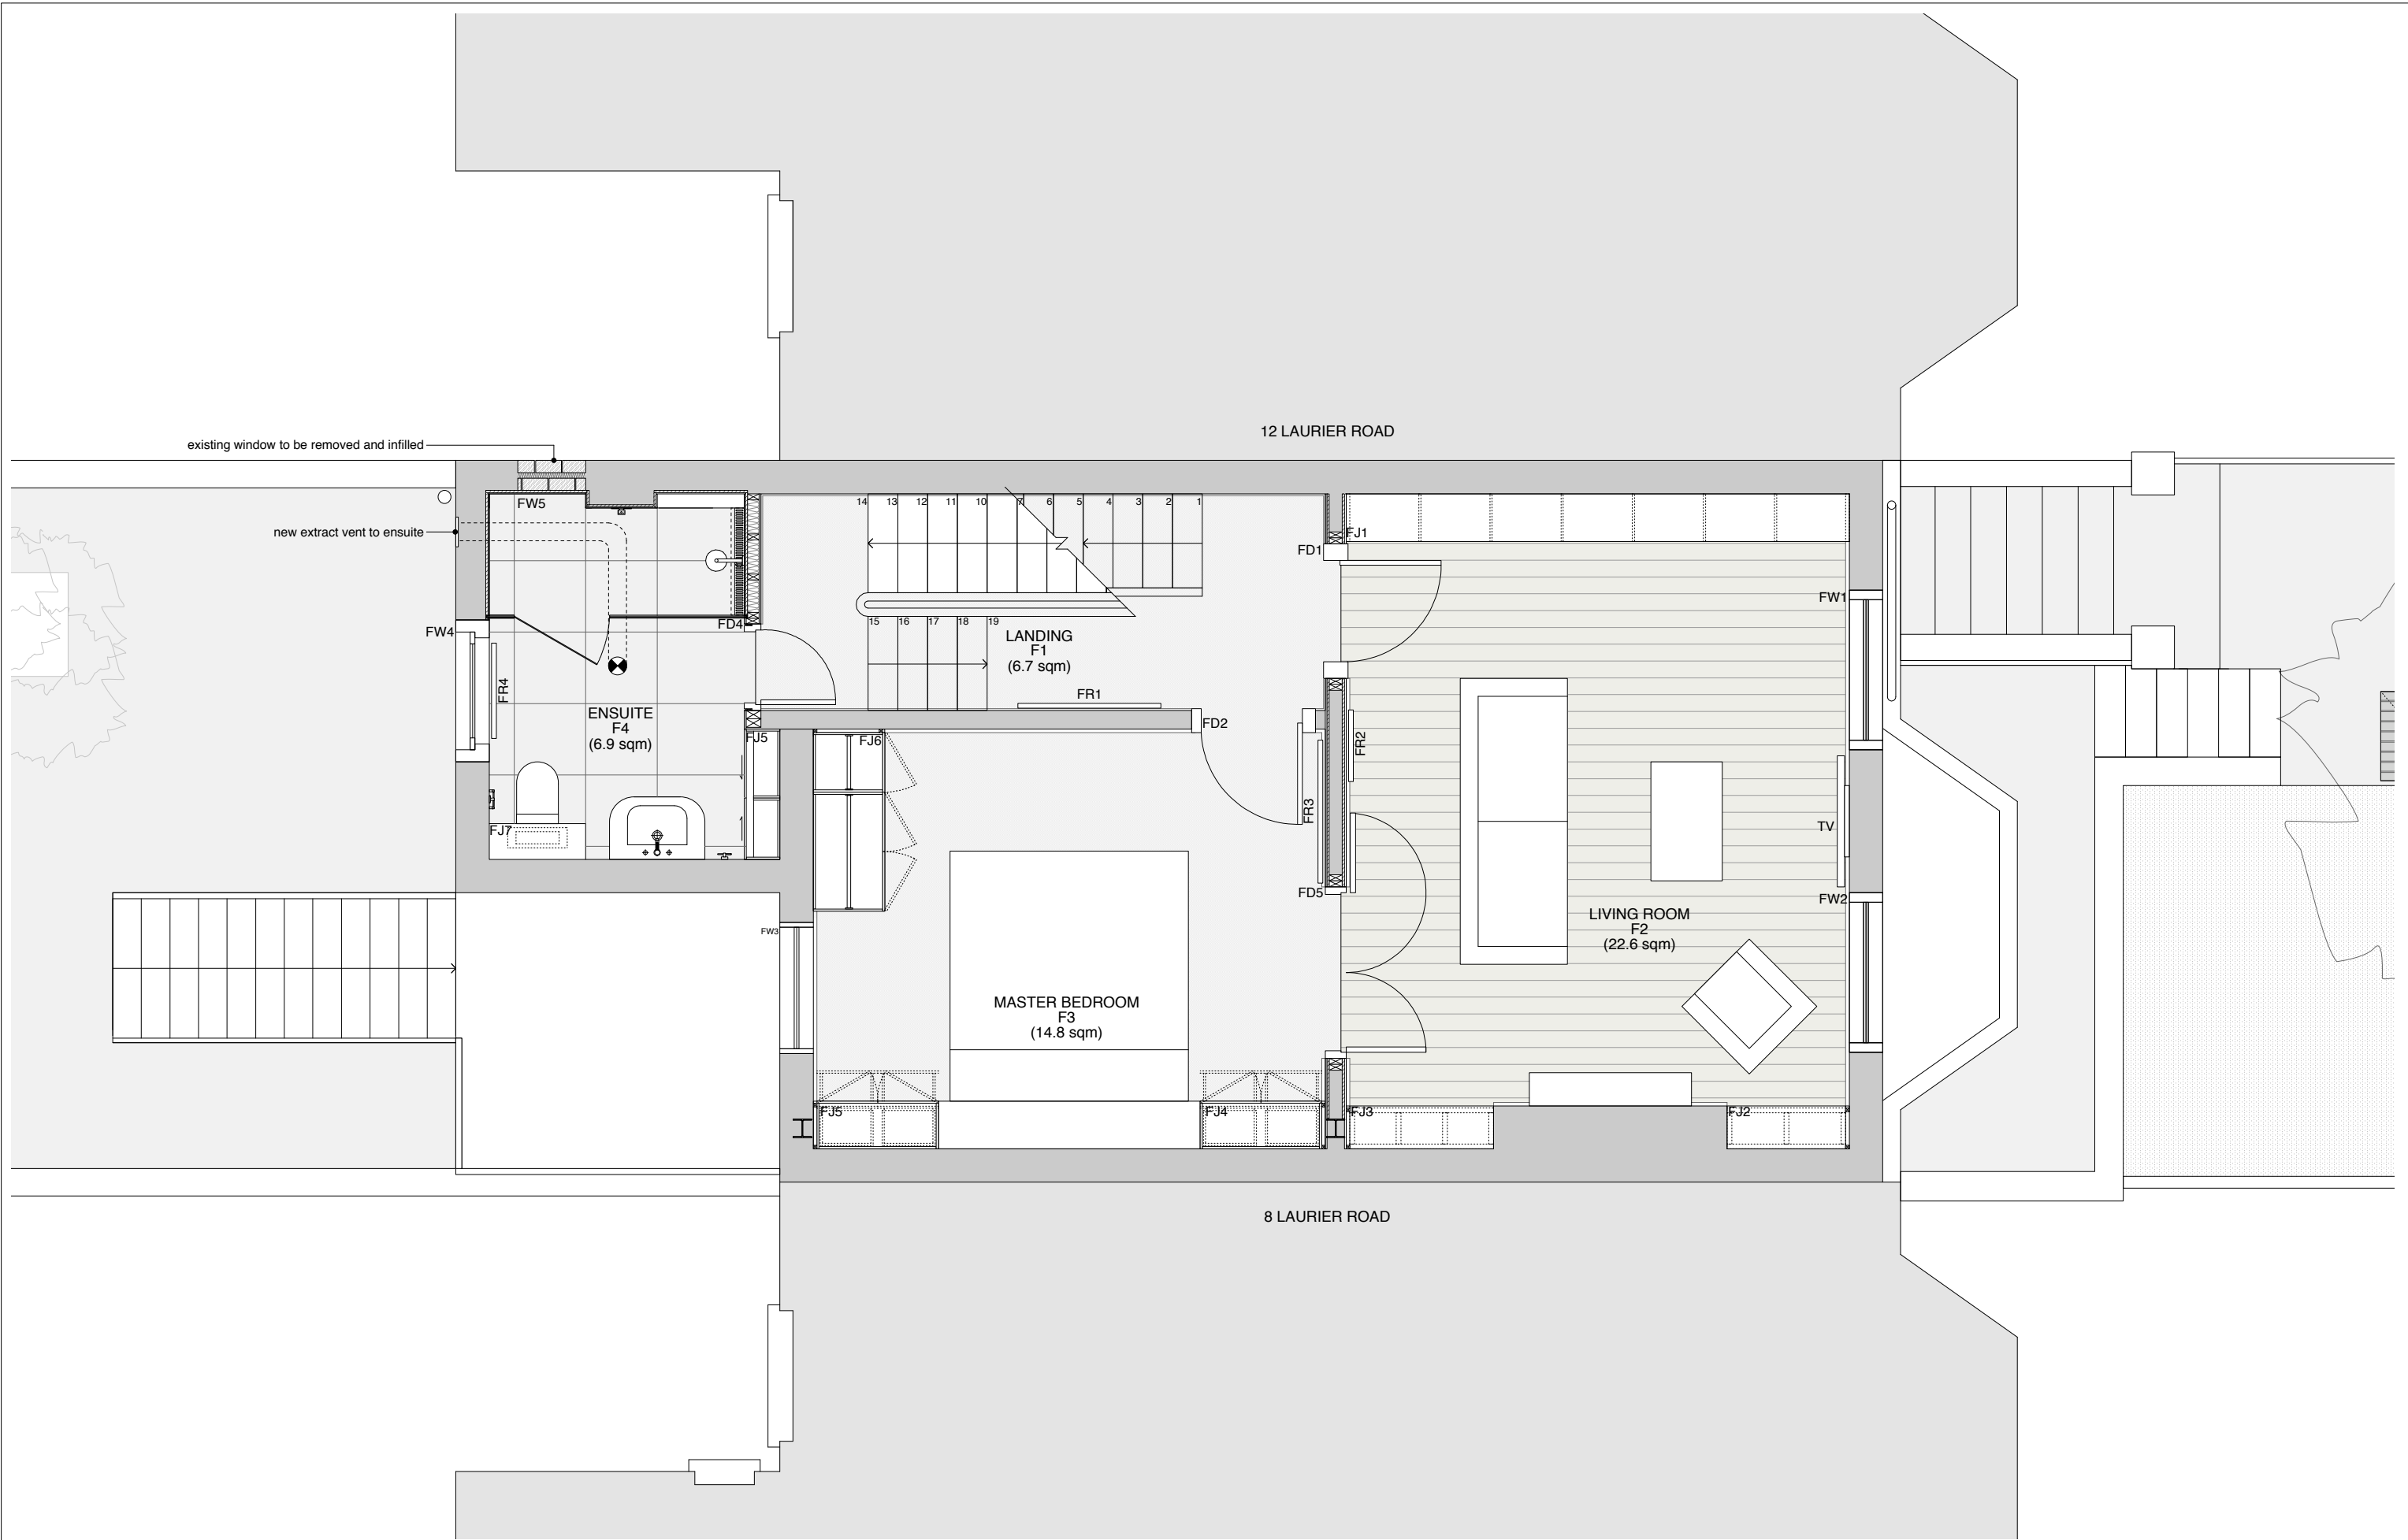

REV	DATE	STATUS
A	26/09/12	Planning

WILKINSON KING
ARCHITECTS + DESIGNERS

UNIT 6, 106 BURGHLEY ROAD NW5 1AL
Tel 0207 284 1975 Fax 0207 284 1984

2130 - 10 Laurier Road, London, NW5 1SG		
DRWG NO WK-2130-103	SCALE 1:50 at A3 size	DATE September 2012
TITLE Planning - Proposed First Floor Plan		
ALL DIMENSIONS TO BE CHECKED ON SITE. DO NOT SCALE THIS DRAWING IS COPY RIGHT		