


Revisions
-----------

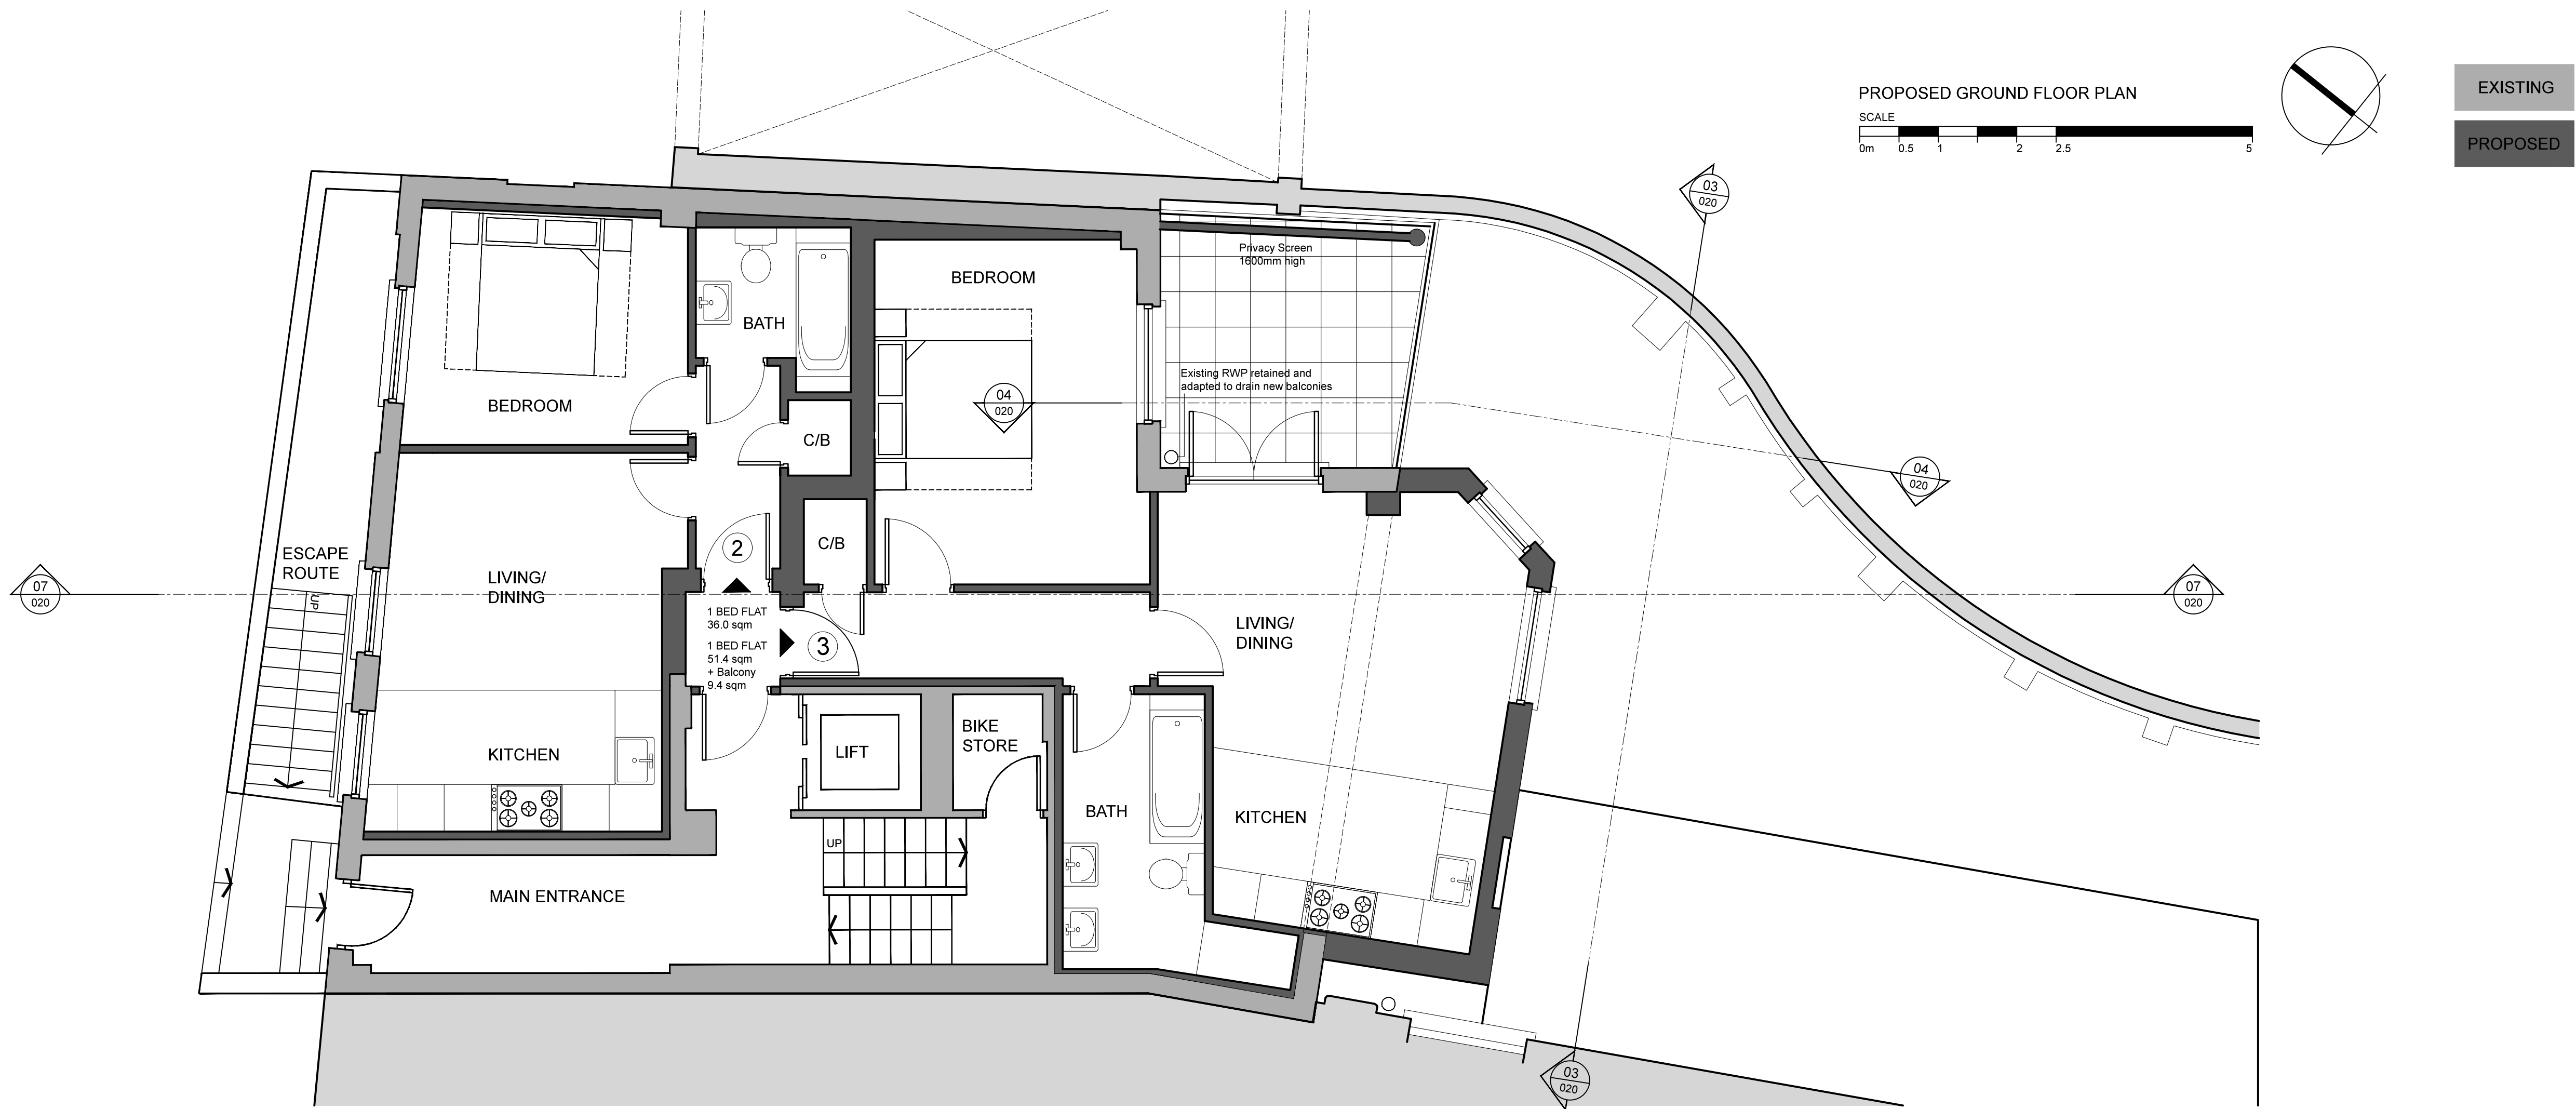

## PLANNING

### PLANNING

Client

Fairstreet Ltd

Project

23 Pond Street Hampstead  
London NW3 2PN

Drawing title

Ground Floor Plans  
EXISTING AND PROPOSED

Appleby Architects

3 Waterfrets Cottages  
Burnt House Lane  
Langton Green  
Tunbridge Wells  
TN3 0JR

Tel: 07772 880708  
Email: nicka@appleby-architects.com  
Web: www.appleby-architects.com

Project number Drawing number Revision  
12020 010 P1