
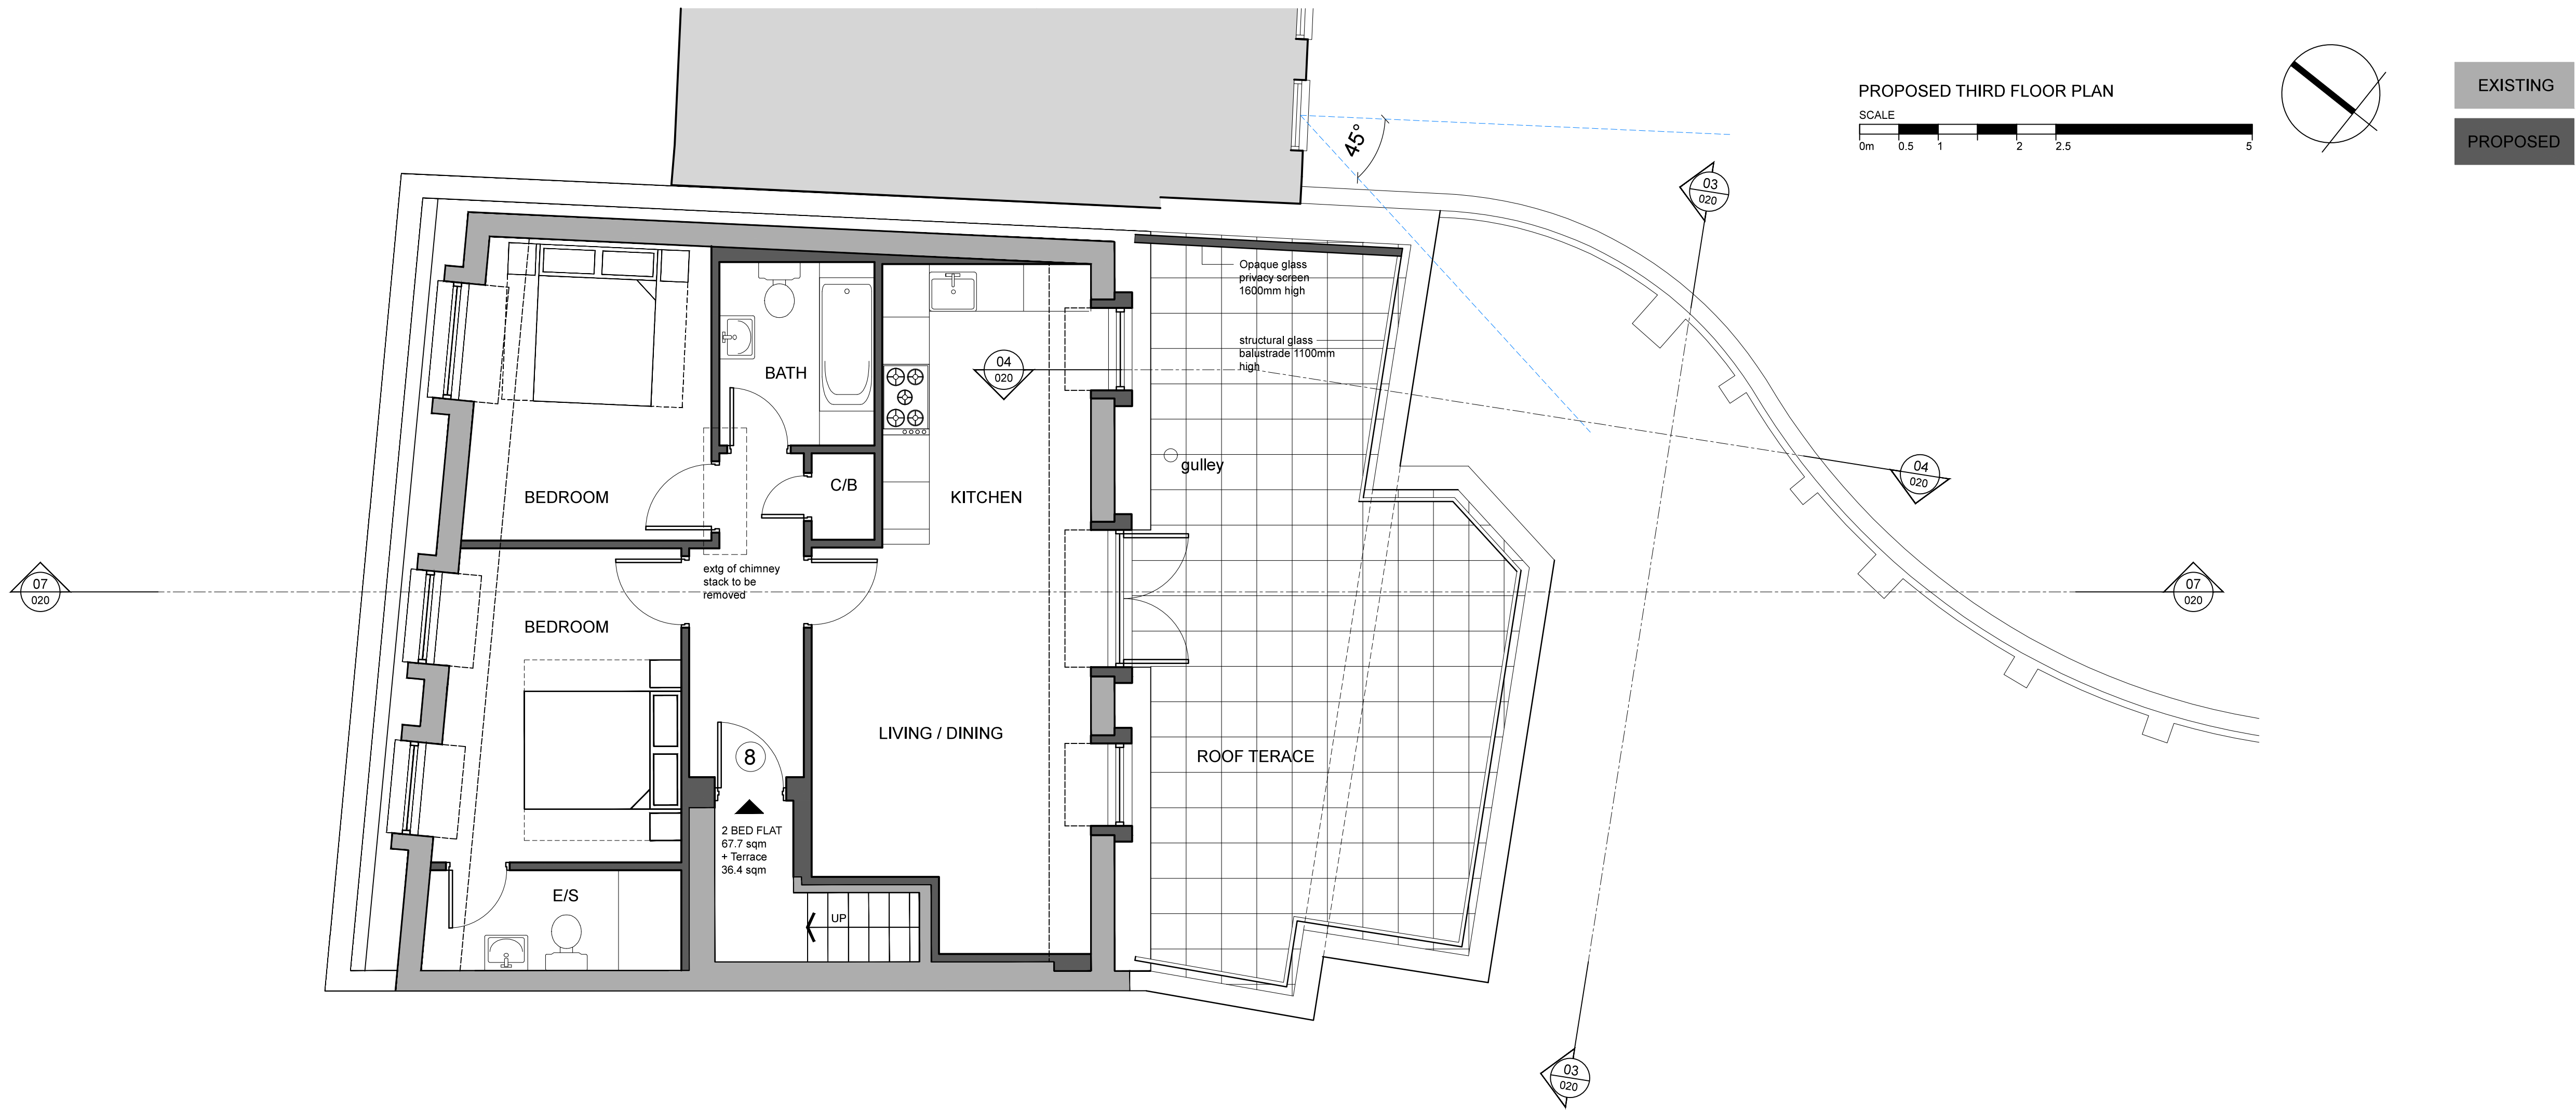


Revisions

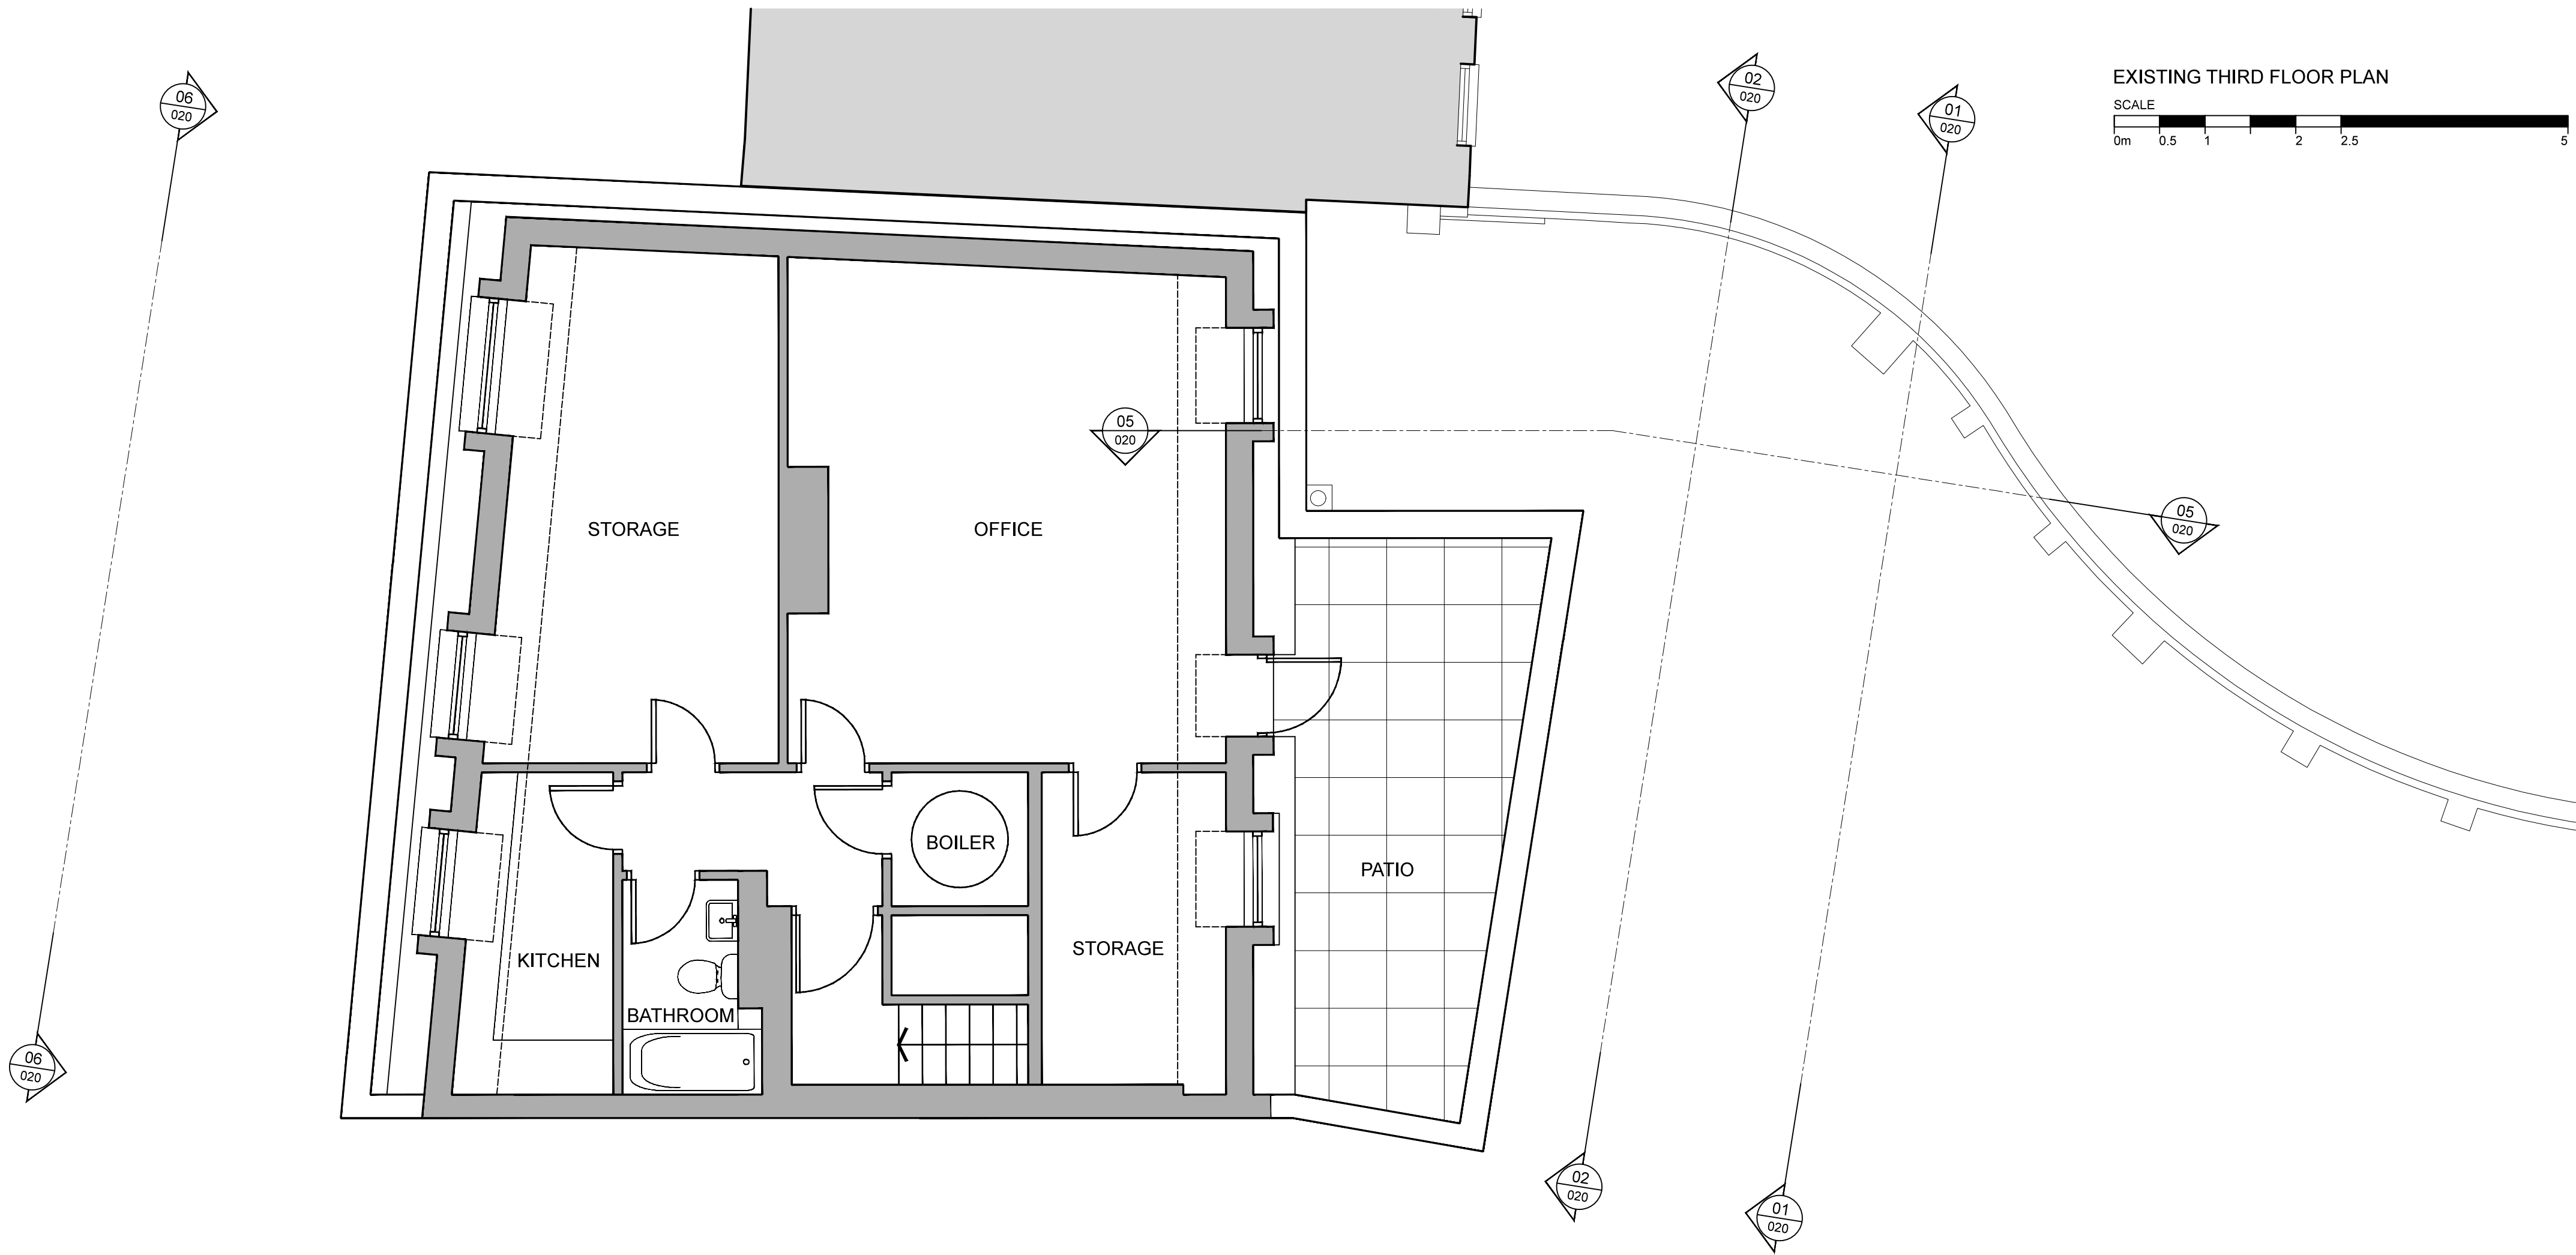

PLANNING

PLANNING

Client

Fairstreet Ltd

Project

23 Pond Street Hampstead
London NW3 2PN

Drawing title

Third Floor Plans
EXISTING AND PROPOSED

Appleby Architects

3 Waterfrets Cottages
Burnt House Lane
Langton Green
Tunbridge Wells
TN3 0JR

Tel: 07772 880708
Email: nicka@appleby-architects.com
Web: www.appleby-architects.com

Project number Drawing number Revision
12020 013 P1