
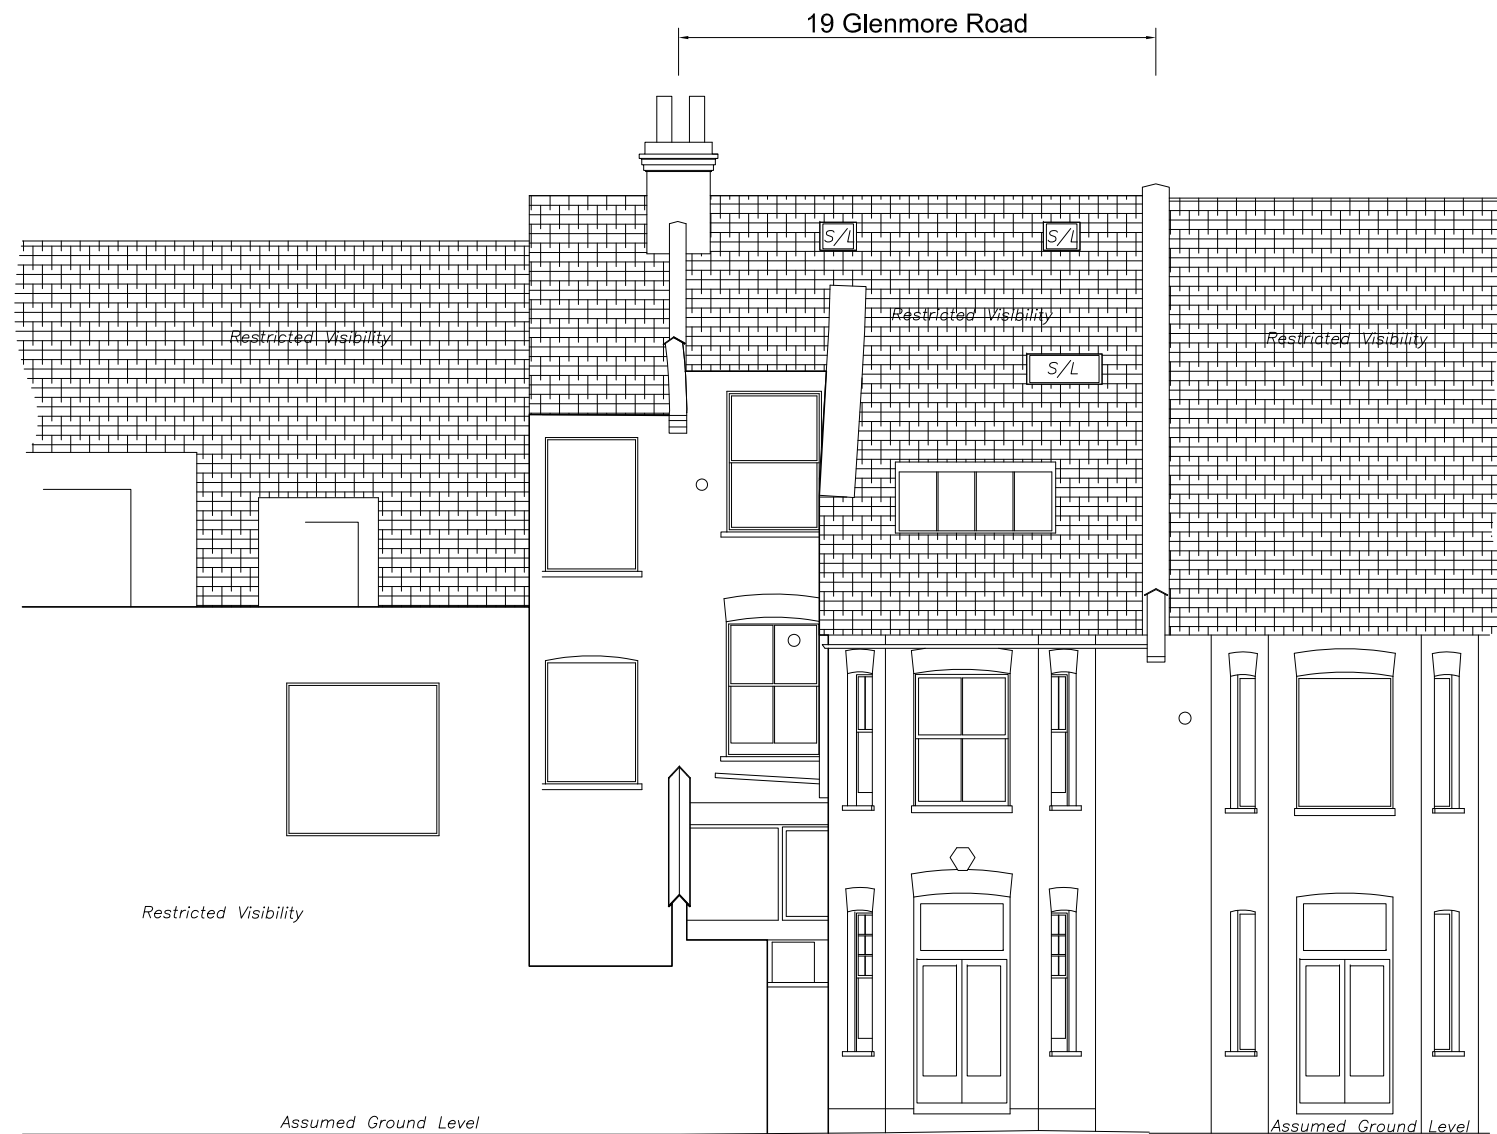


 

NOTES:

- Drawing based upon the formal survey information issue by GREENHATCH Surveys Dated July 2012
- Information to read in conjunction with Structural Engineer and MEP Engineer package information
- **All levels indicated as height above Ordnance Survey Datum taken from survey. To be confirmed.**
- **All dimensions subject to a tolerance of +/-5mm.**
- **All details are indicative and should be reviewed against contractors selected supplier / manufacturer / system. Any variations are to be advised to and approved by the Contract Administrator prior to commencement on site.**
- Refer to CDM Risk Schedule 1209-0000-CDM-001
- Refer to Design Risk Schedule 1209-0000-DRS-001

Scale 1:100

[illegible]

Do not scale from this drawing
All dimensions to be confirmed on site
Information contained within this drawing is the sole copyright of EMRYS
Architects Ltd and is not to be reproduced without permission
EMRYS Architects are to be notified immediately of any discrepancies

EMRYS
CAP House | 9-12 Long Lane | London | EC1A 9HA
mail@emrysarchitects.com
www.emrysarchitects.com T: 020 7726 5060

JOB NO.	1209	CAPT	Wayne Newell
TITLE	Flat C, 19 Glenmore Road London NW3		
DWG	Existing Rear Elevation		
DATE	04.09.2012	SCALE @ 1/100	
CHKD BY	GE	PLANNING	PL01
DWG NO.	1209-0100-AP-008		