



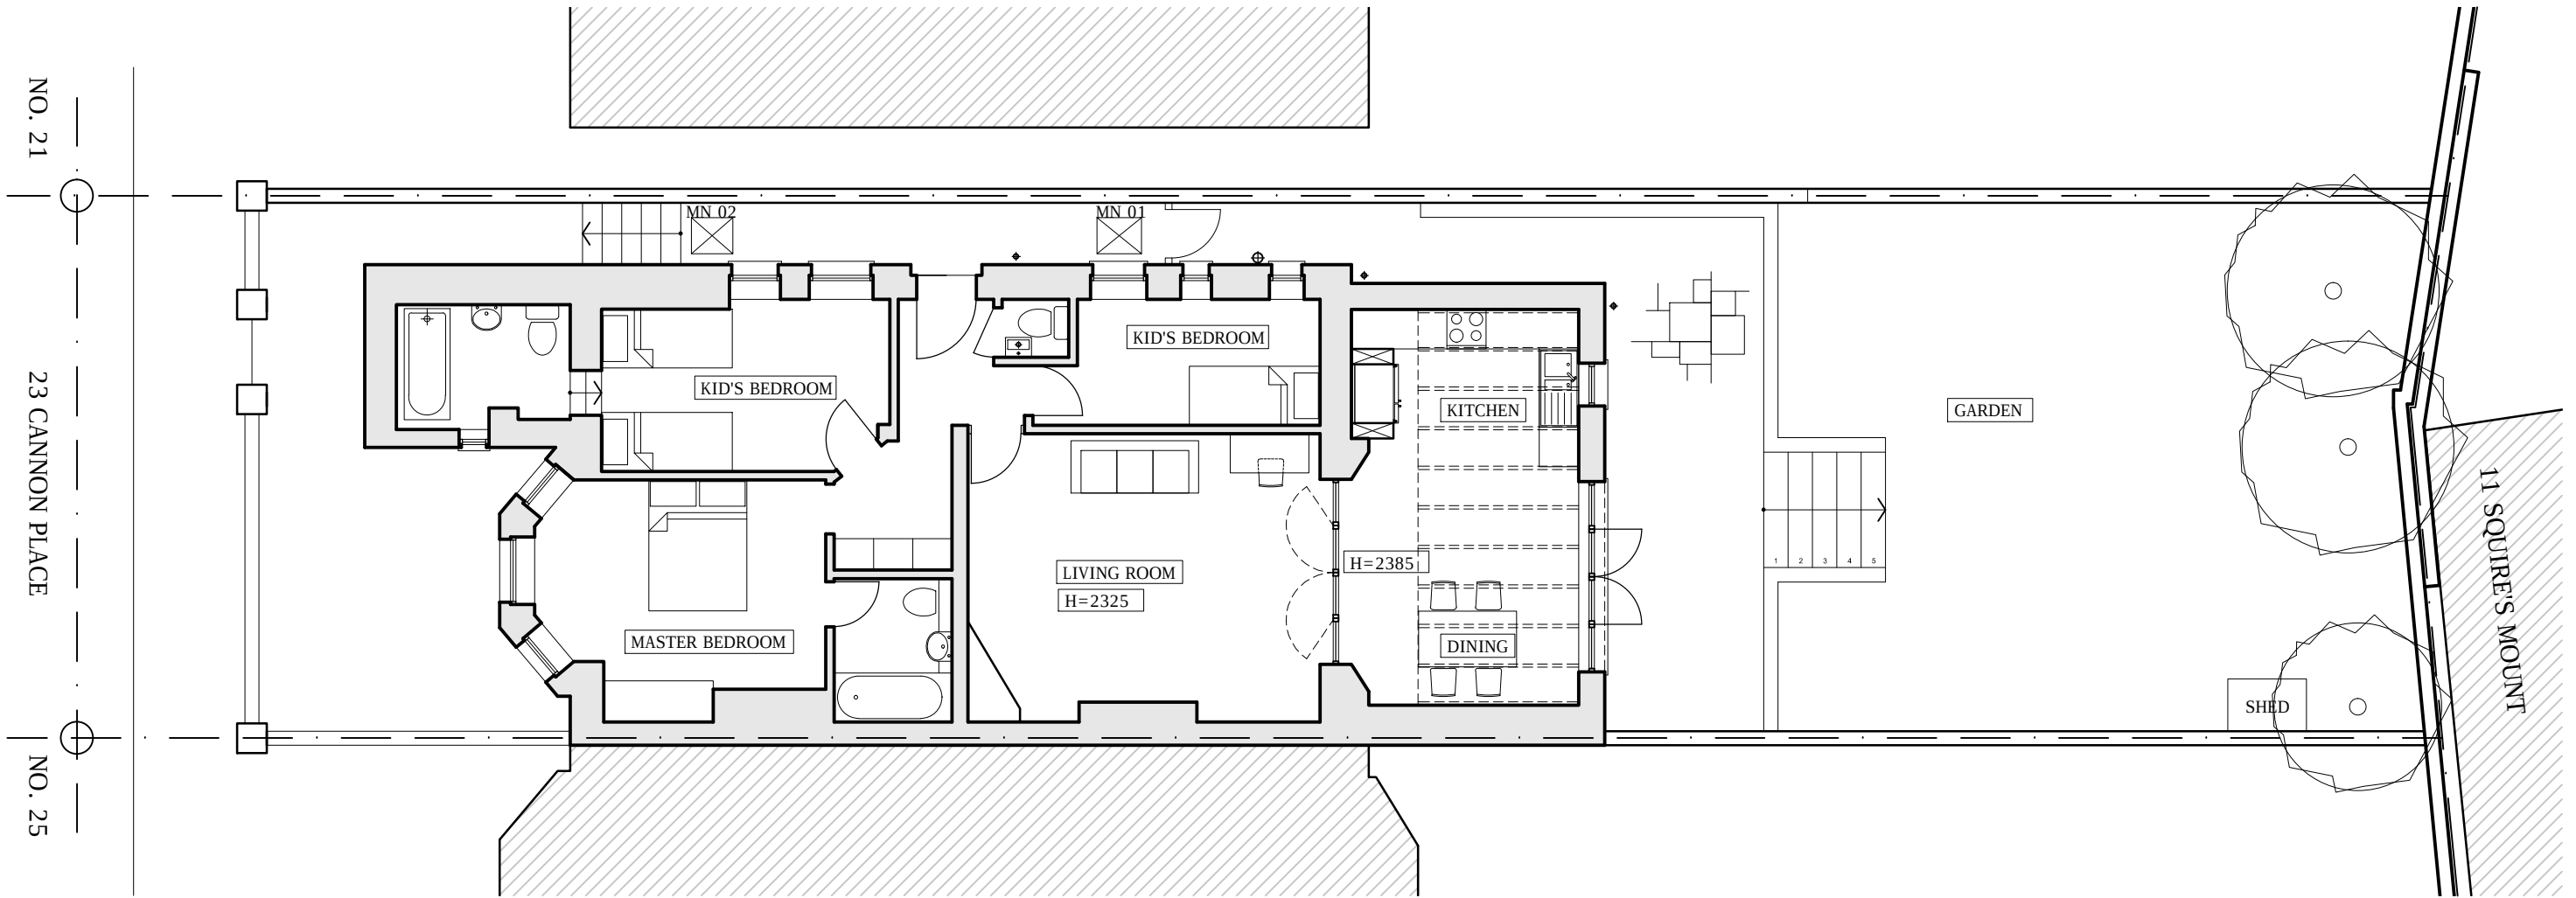

TOTAL SITE AREA: 270 SQM

INTERNAL FLAT AREA: 101.5 SQM

EXISTING WALLS

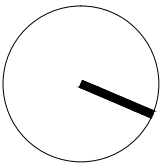

Brosh Architects

31 Burghley Ave
Borehamwood
WD6 2JL

T 0208 386 0555
E info@brosharchitects.com
W www.brosharchitects.com

PROJECT

GARDEN FLAT
23 CANNON PLACE
LONDON
NW3 1EH

DRAWING

EXISTING SITE PLAN

DATE

03/09/12

SCALE

1:100@A3

DRAWING NO

23CAN-002

REVISION

P1