


NEW WALLS

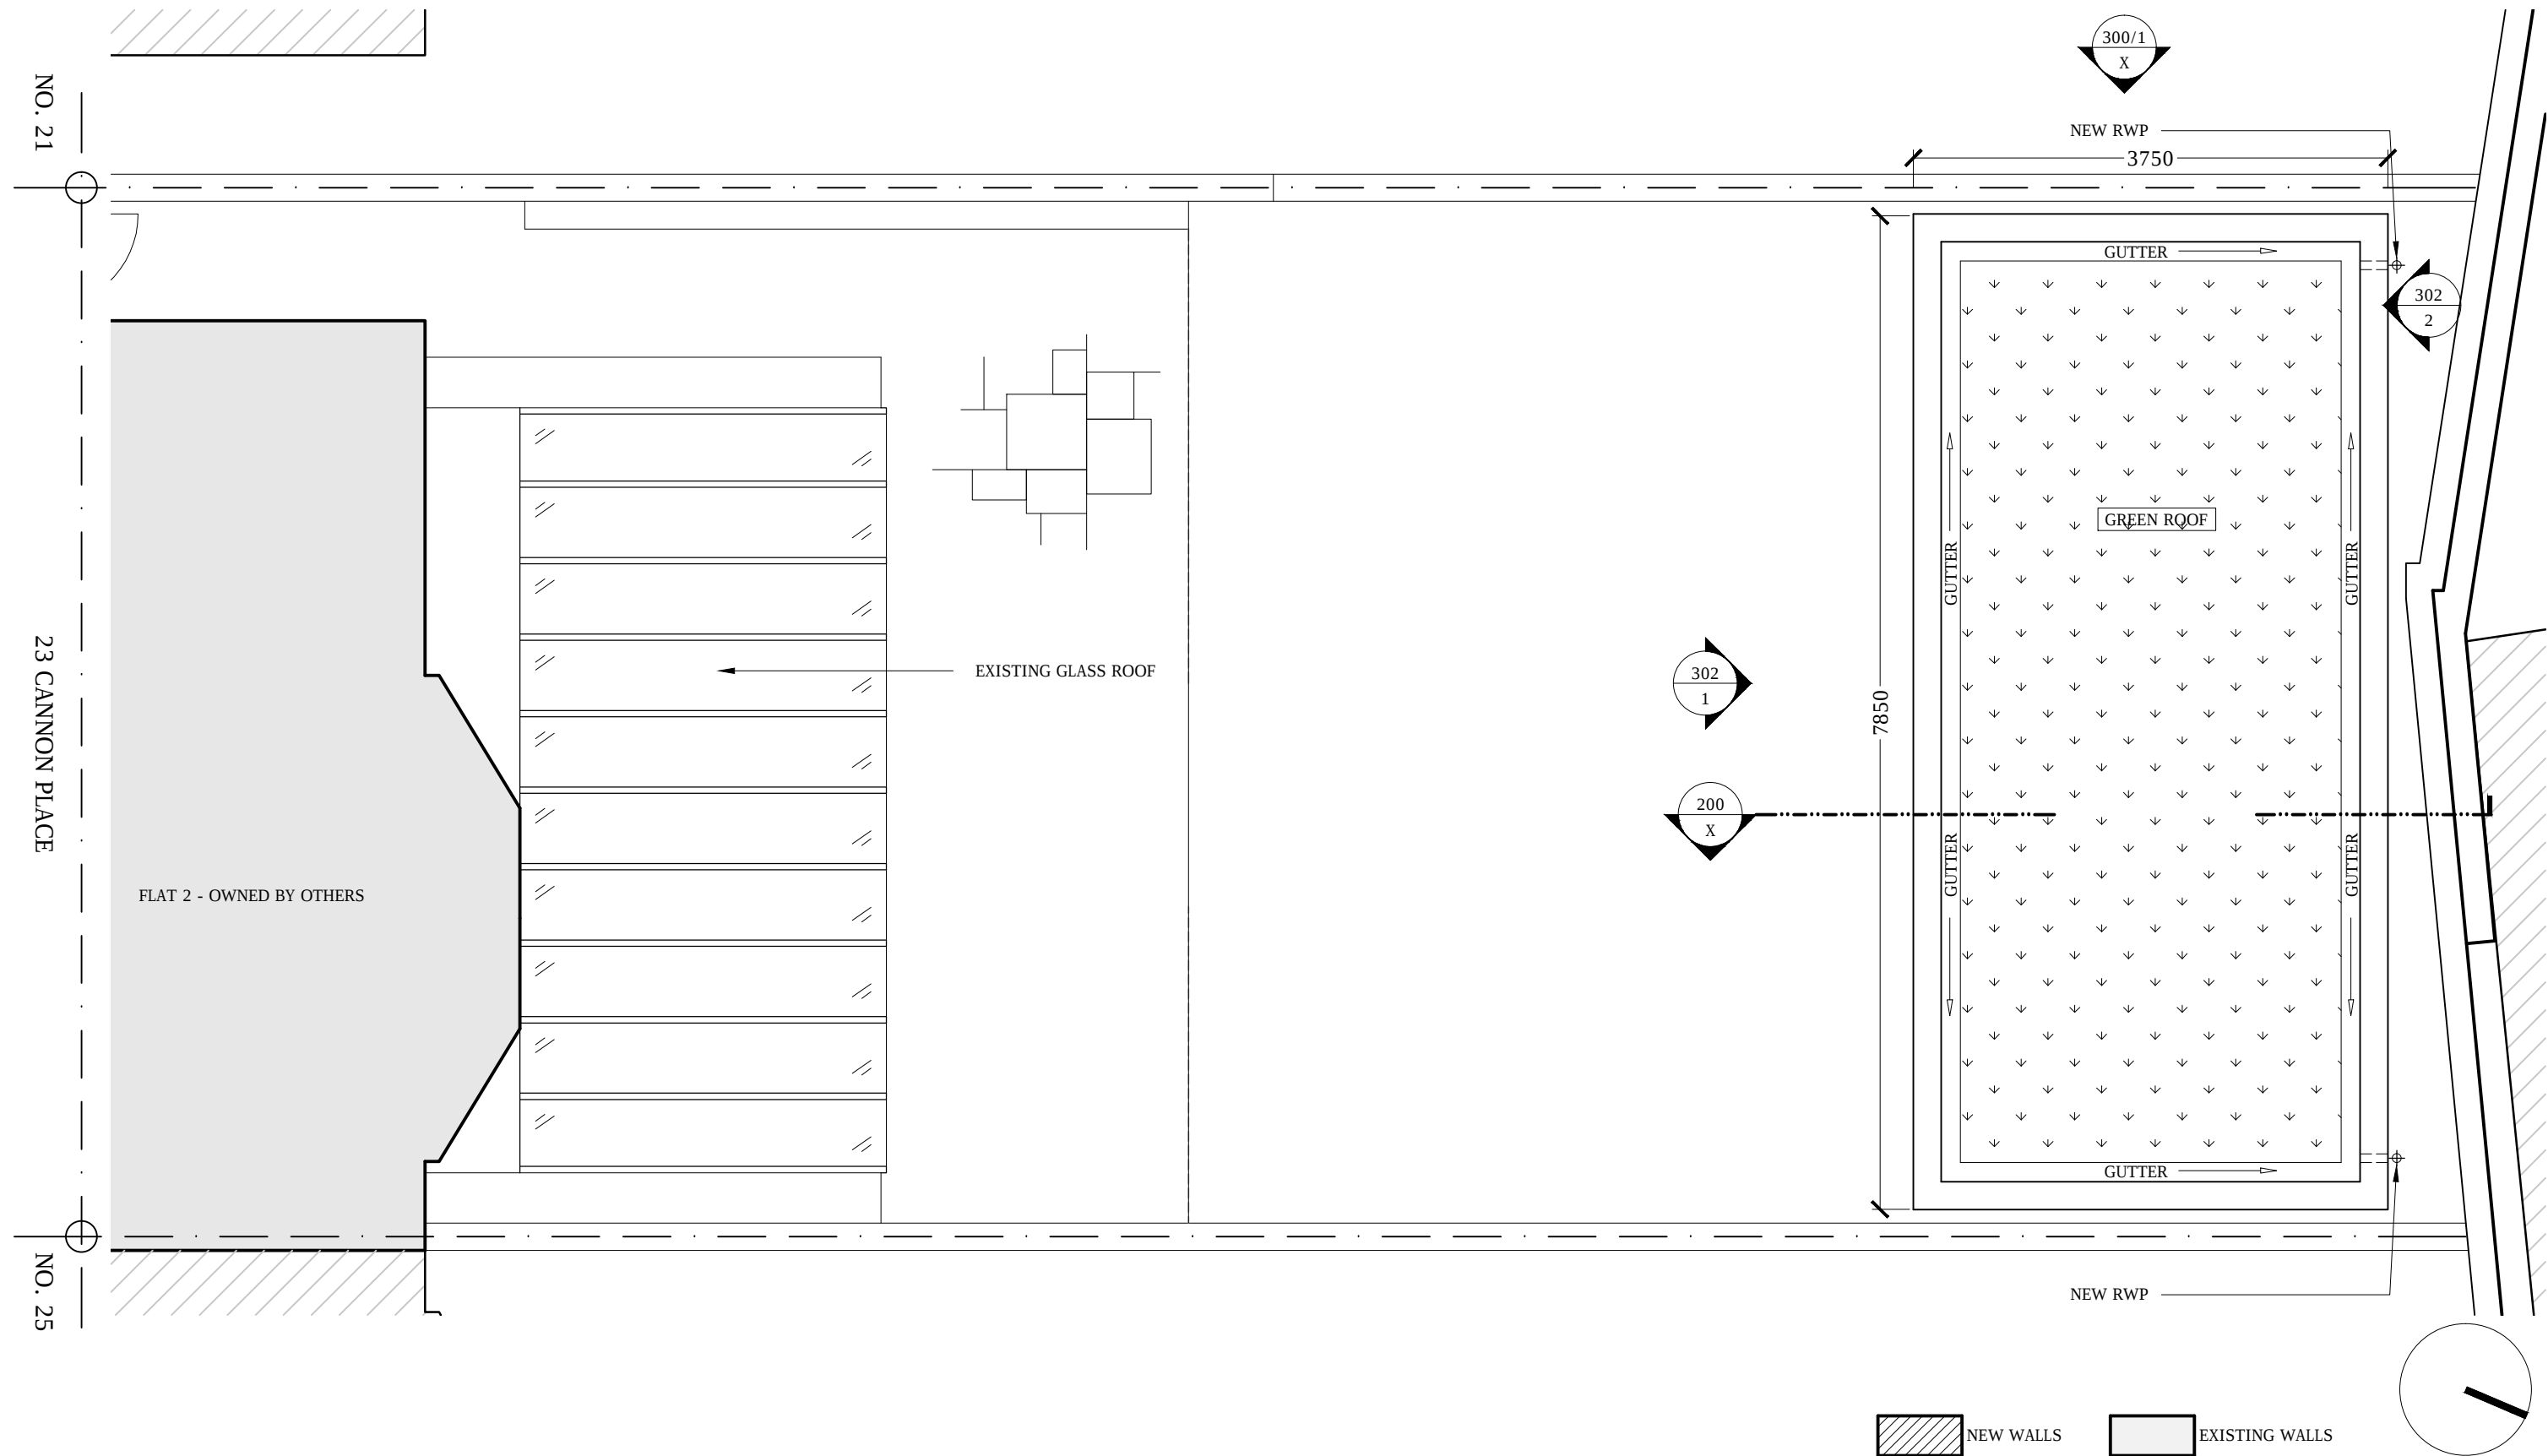

EXISTING WALLS

Brosh Architects 31 Burghley Ave Borehamwood WD6 2JL T 0208 386 0555 E info@brosharchitects.com W www.brosharchitects.com		PROJECT GARDEN FLAT 23 CANNON PLACE LONDON NW3 1EH	DRAWING PROPOSED PLAYHOUSE ROOF PLAN		DRAWING NO 23CAN-102
			DATE 03/09/12	SCALE 1:50@A3	REVISION P1